




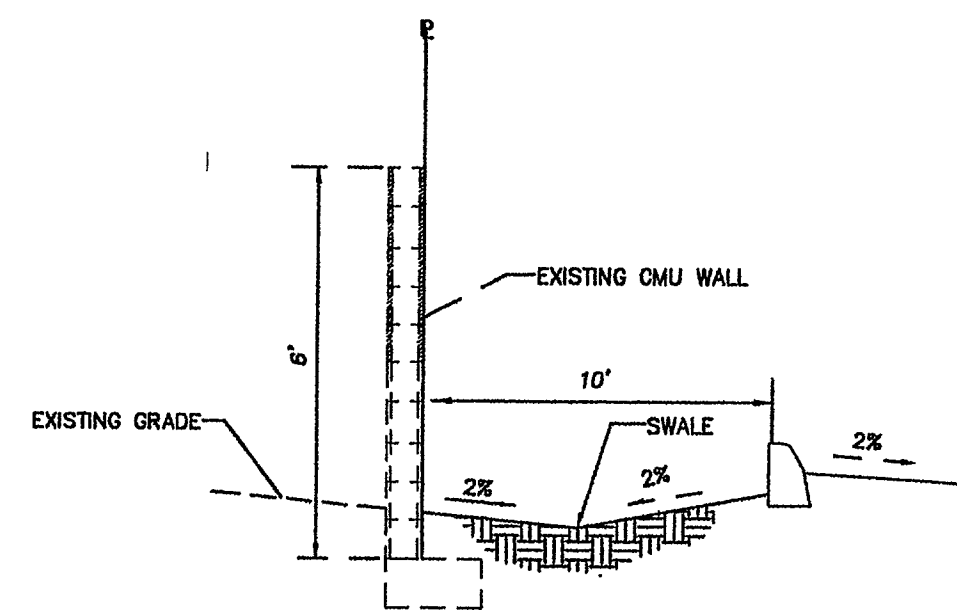


A EXISTING CMU WALL
* See Detail F N.T.S.

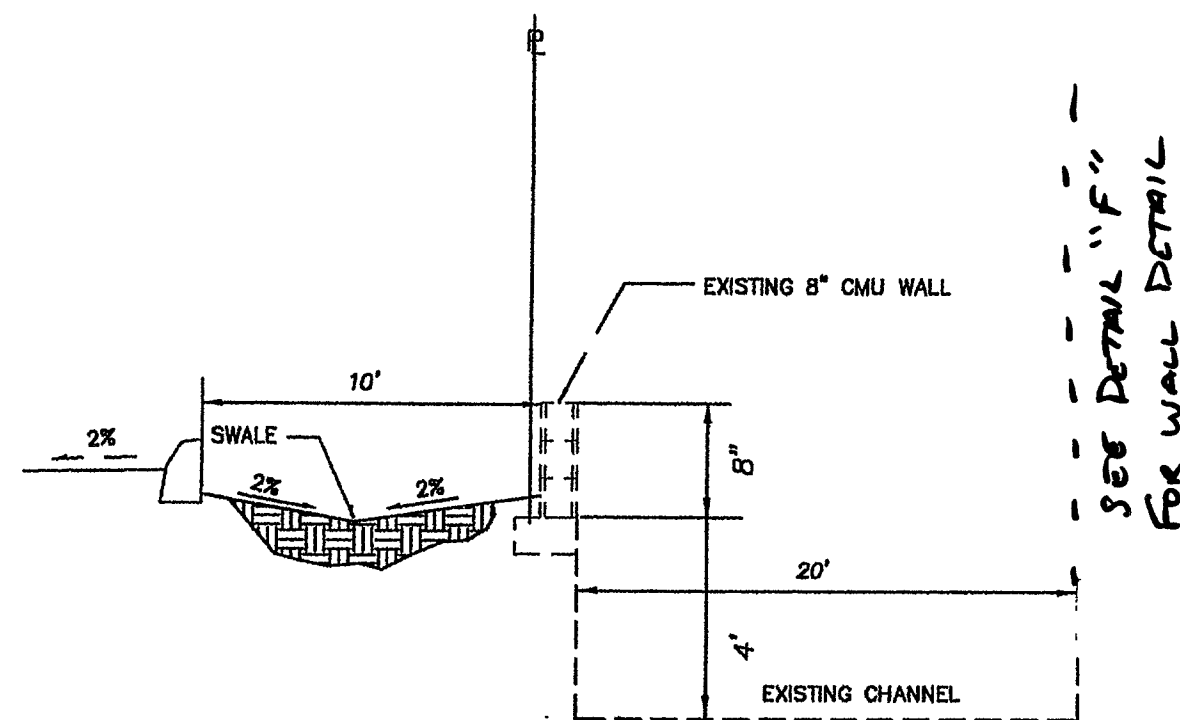


B 8" CMU WALL * See Detail F N.T.S.

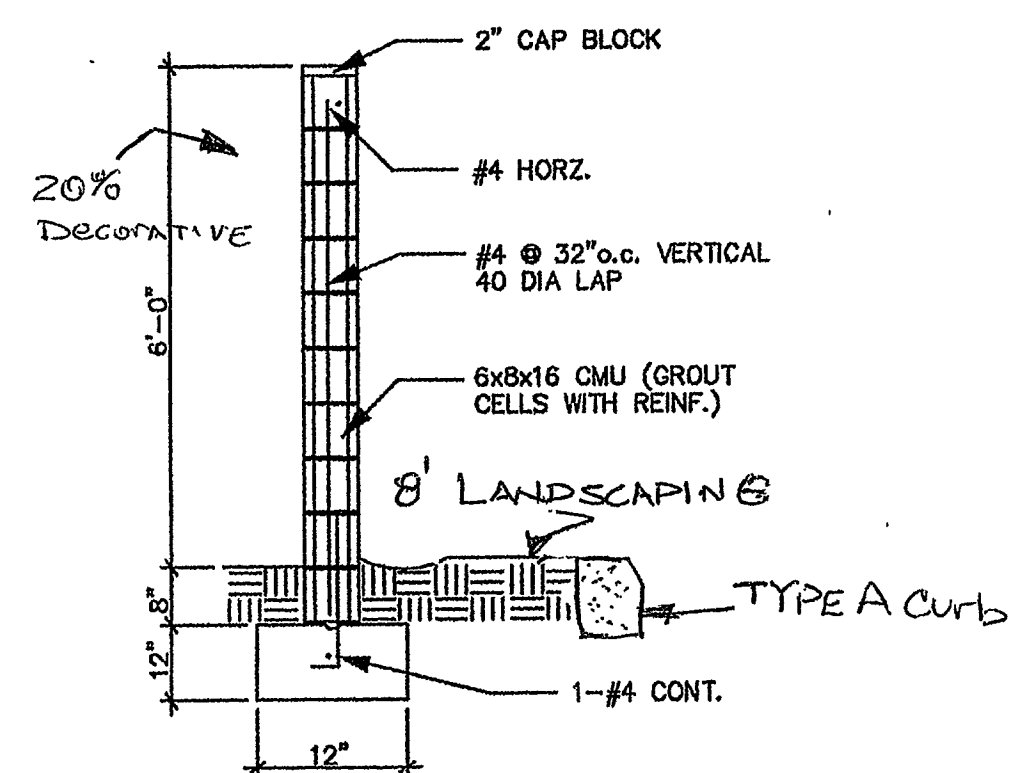


C PROPOSED PERIMETER WALL DETAIL
SCALE: NOT TO SCALE

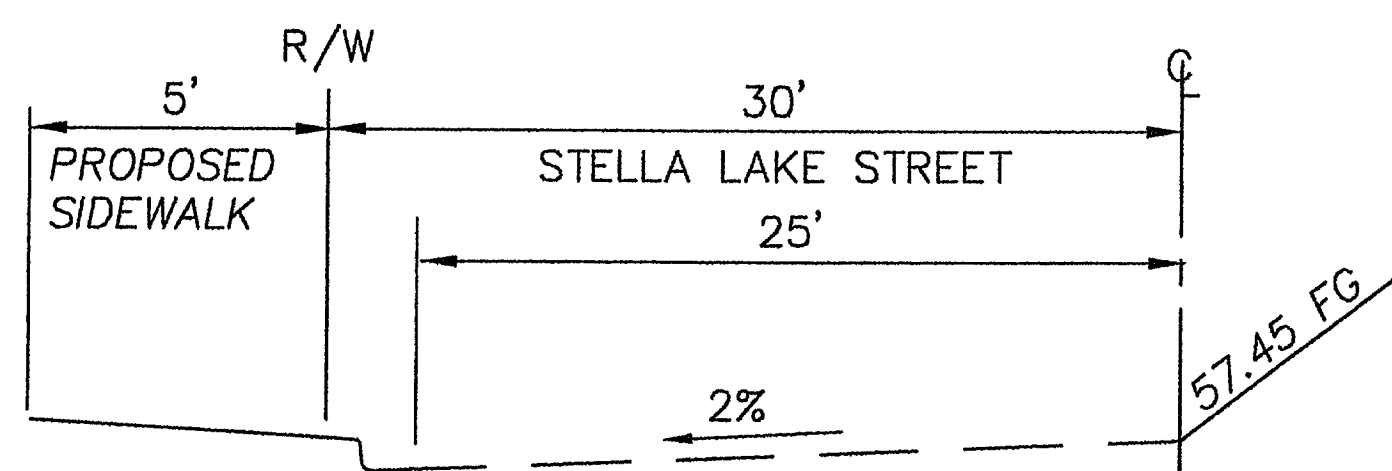


D SECTION DETAIL
1"=20'

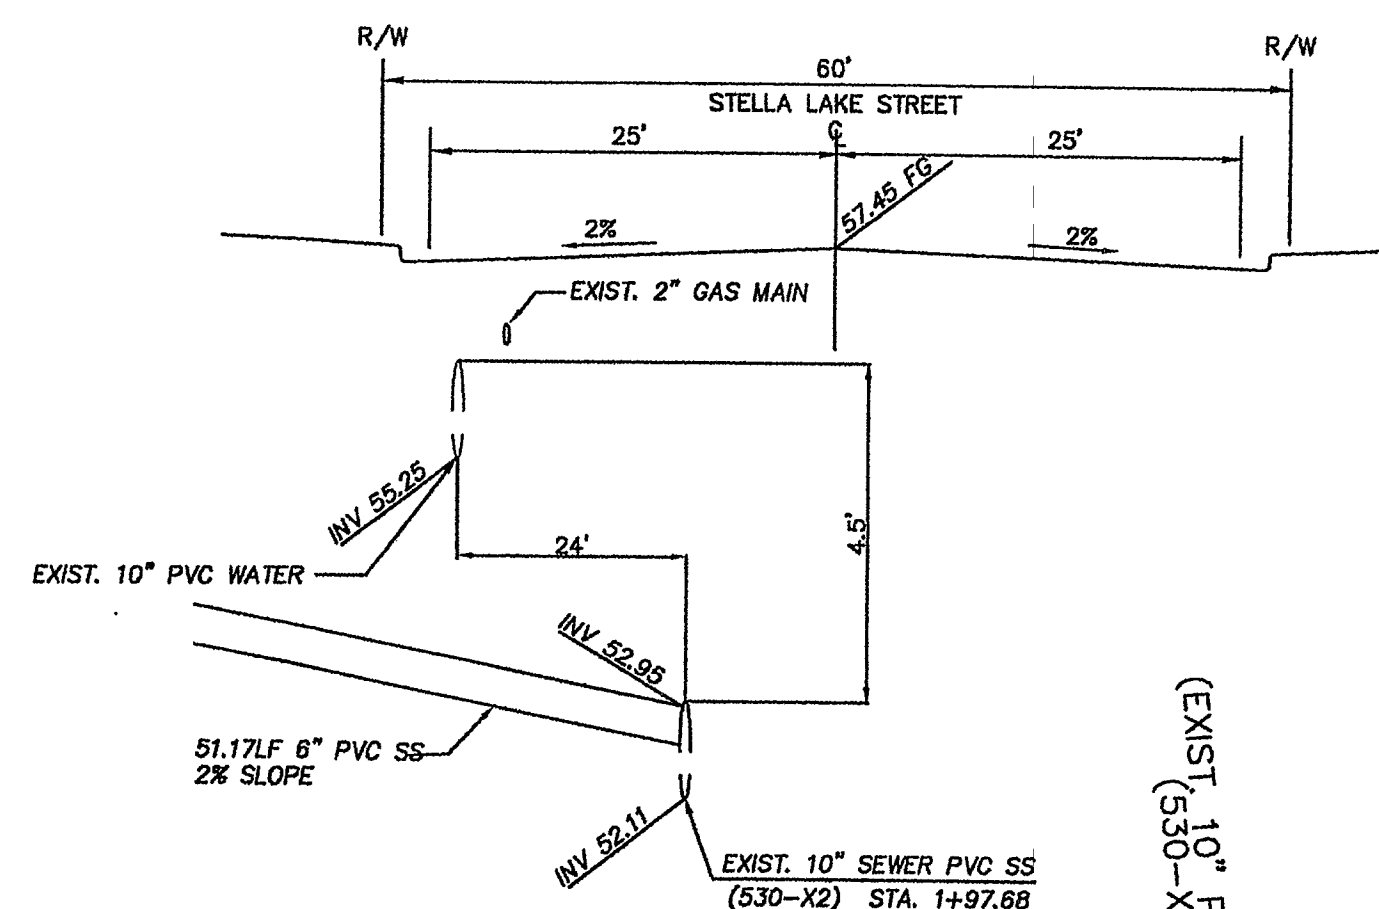


E SECTION DETAIL
1"=20'

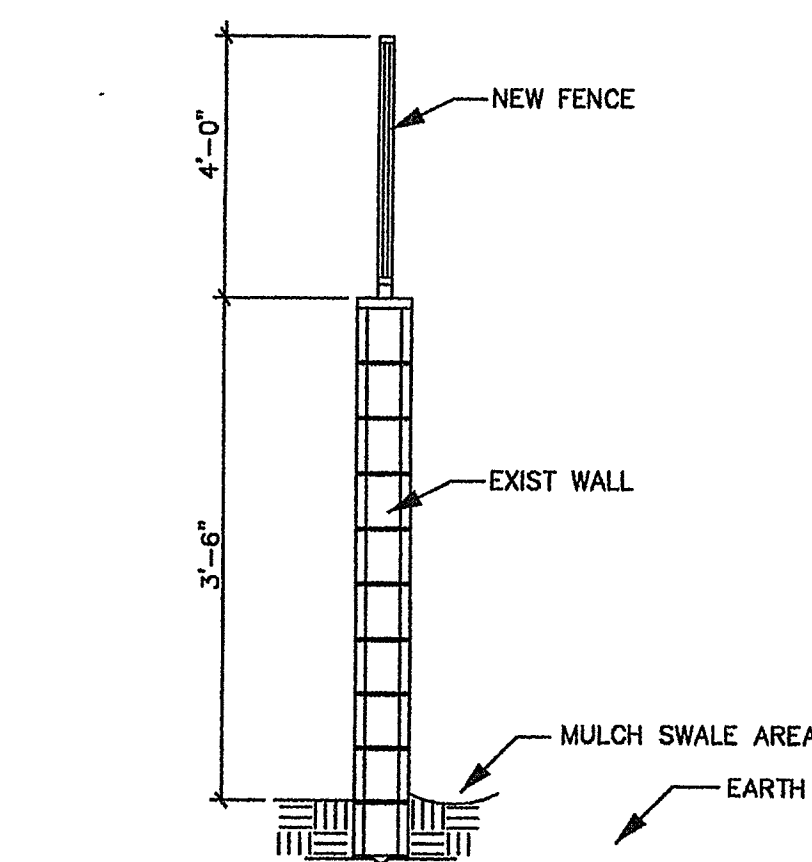

F FENCE ABOVE WALL DETAIL
SCALE: NOT TO SCALE

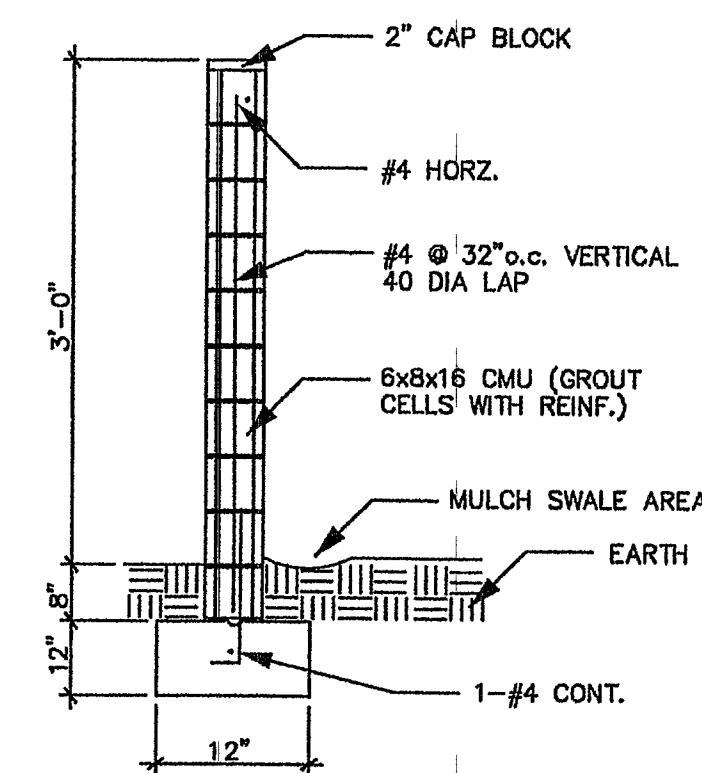


EXISTING PERIMETER WALL DETAIL
SCALE: NOT TO SCALE

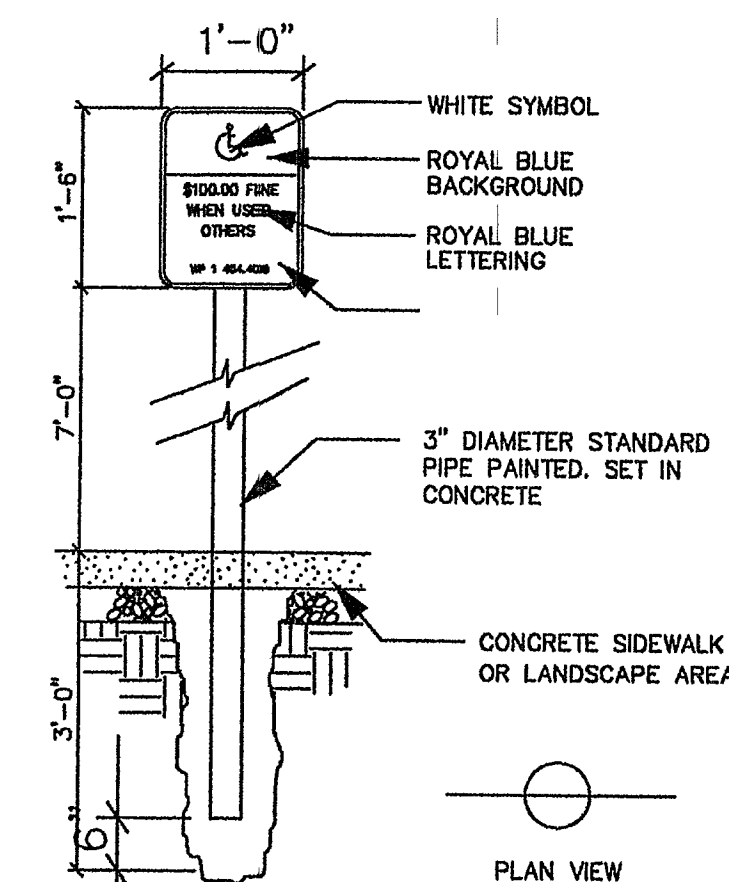



DISABLED PARKING SIGN
SCALE: NOT TO SCALE

APPROVED FOR CONSTRUCTION

LAS VEGAS VALLEY WATER DISTRICT
PROJECT # 111844 SHEETS C1.01, C1.02, C1.04, C1.05 DATE ESN.018

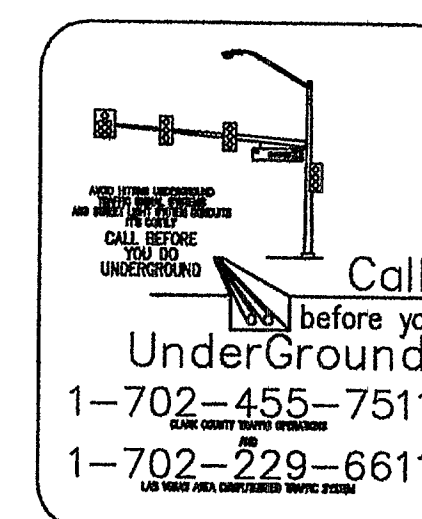

Call Before You Dig.
1-800-227-2600
AVOID DAMAGING UTILITY LINES. ITS COSTLY

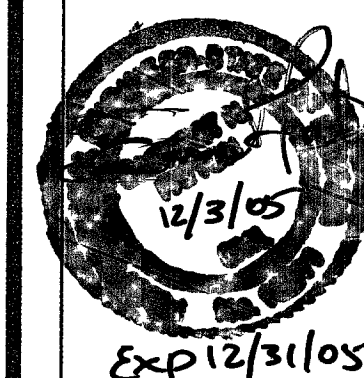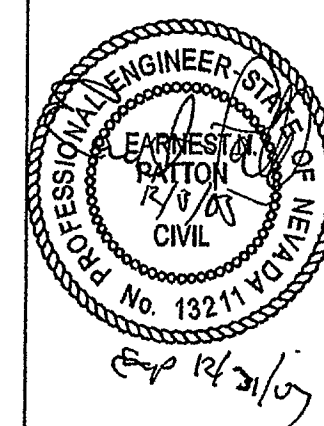

DWG: BEAUTY SCHOOL

DATE: 11/17/05

JOB NUMBER
012005

SHEET C1.05

DETAIL SHEET
EXPERTISE BEAUTY SCHOOL
EARNEST PATTON P.E. CIVIL ENGINEERING

CITY OF LAS VEGAS CLARK COUNTY NEVADA

SCALE (H): 1" = 30'
SCALE (V): N/A
DRAWN BY: R. WONDERS
SEC 21, T 20 S, R 16 E, M.D.M.

NO.	DESCRIPTION	DRAWN BY	APPROVAL	DATE