
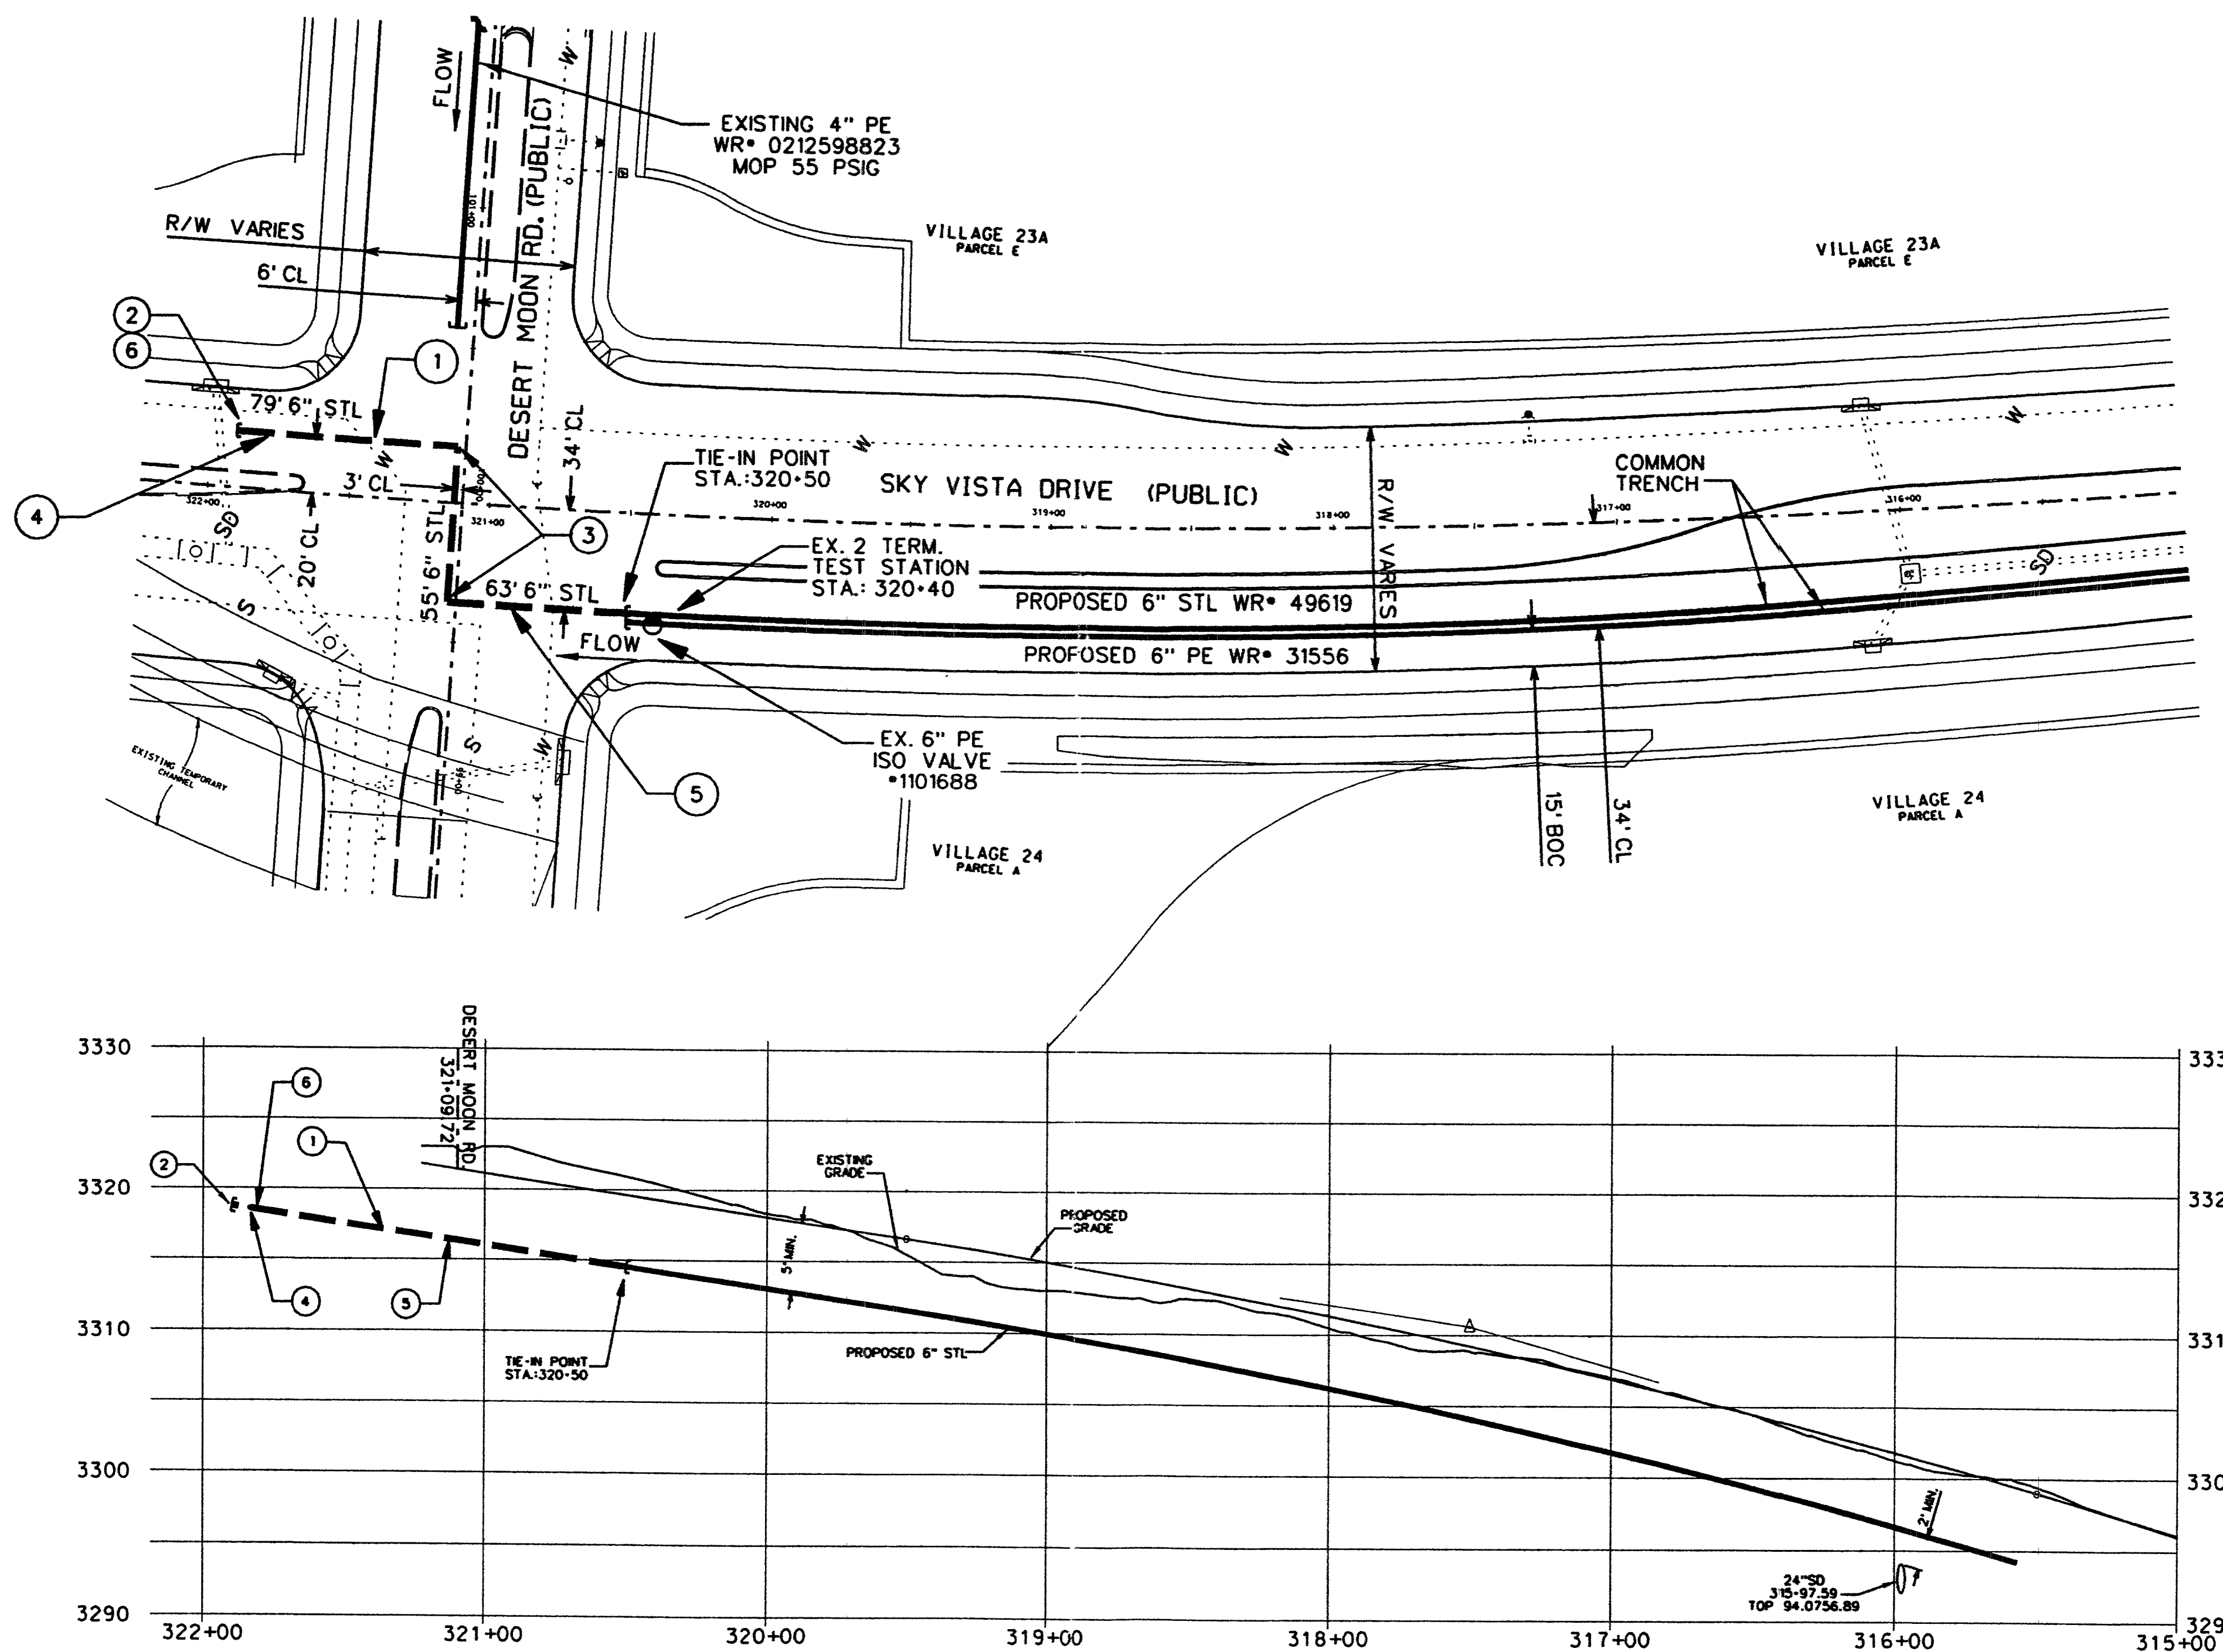


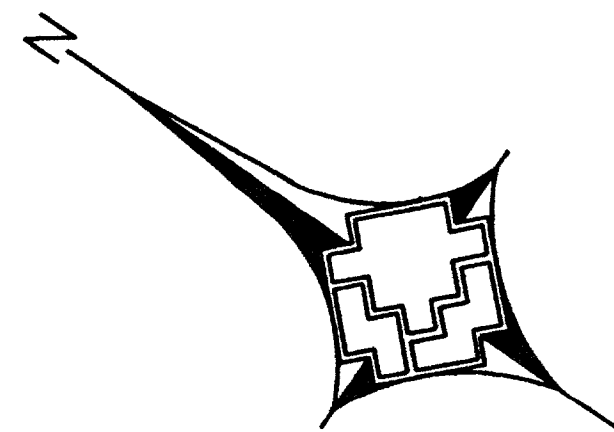

Call
before you
Dig.
1-800-227-2600
UNDERGROUND SERVICE (USA)
(48 HRS. BEFORE IF POSSIBLE)

SKY VISTA DRIVE PROFILE
SCALE: HORIZ. 1"=40'
VERT. 1"=8'

CUSTOMER: N/A CYCLE ROUTE AREA 1 LV 19

NO.		DESCRIPTION		BY	DATE	APPV.
REVISIONS						
SEE SHEET 01						
AS-BUILT DRAWING-PRESSURE TEST DATA						
PIPE DIA. _____ TEST MEDIUM TEST METHOD _____						
PIPE LENGTH _____ GAUGE _____						
PIPE TYPE _____ NITROGEN _____						
MIN. DURATION _____ SOAP _____ GAUGE / PRESS REC. SNR _____						
TEST PRES. (PSIG) _____ START _____ END _____						
TIME _____						
DATE _____						
PERFORMED BY _____						
VISUAL INSPECTION CERTIFICATION						
I HAVE VISUALLY INSPECTED ALL HEATED FUSIONS, SOLVENT CEMENT, MECHANICAL JOINTS, AND WELDS THAT I HAVE PERFORMED. DATE _____						
NAME _____						
INSPECTOR _____						
FOREMAN _____						
REVIEWED BY _____						
PERMIT INFORMATION						
AS-BUILTS ACCEPTED BY _____ DATE _____						
POSTED BY _____ DATE _____						
POSTING OC'D BY _____ DATE _____						
CONSTRUCTION						
INSULATION AREA						
W. R. NO.						
ENGINEER/TECHNICIAN D. FRIEDLANDER PHONE 365-2203						
ACCOUNT REP. R. JAY PHONE 528-7715						
PROJECT CONTACT KEN DUFRESNE 702-791-1004						
SHEET NO. 02 OF 02 SCALE N.T.S. DATE 09/19/05						
OWN. BY BLA CHKD. BY BLA APPV. BY _____						
TITLE						
107N4519-SW6						
DESERT MOON & SKY VISTA DR 6" STL						
DESERT MOON & SKY VISTA DRIVE						

Southwest Gas Corporation

86797

710,000-5