

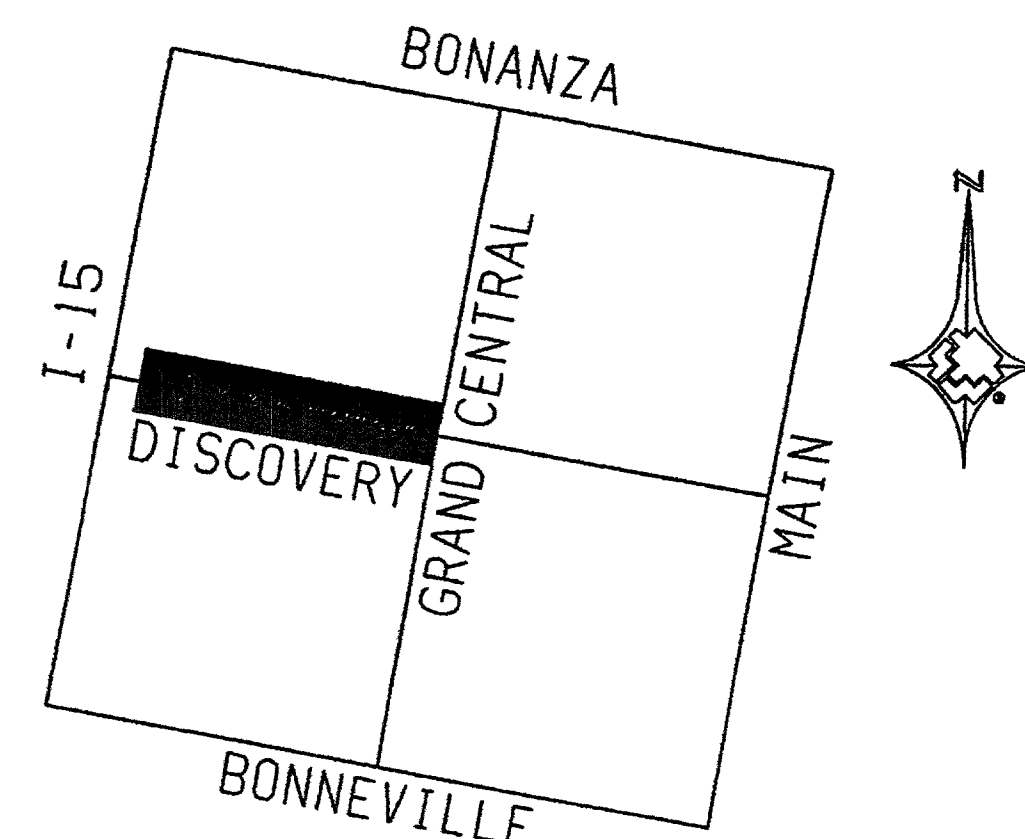
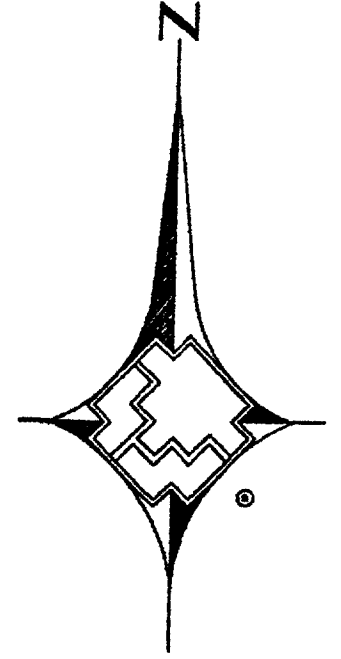


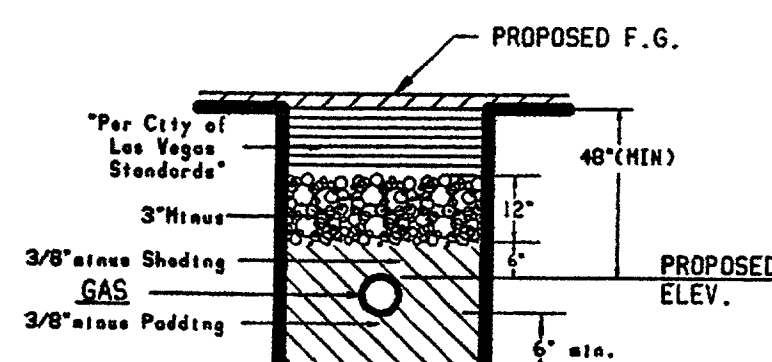

VICINITY MAP
NTS

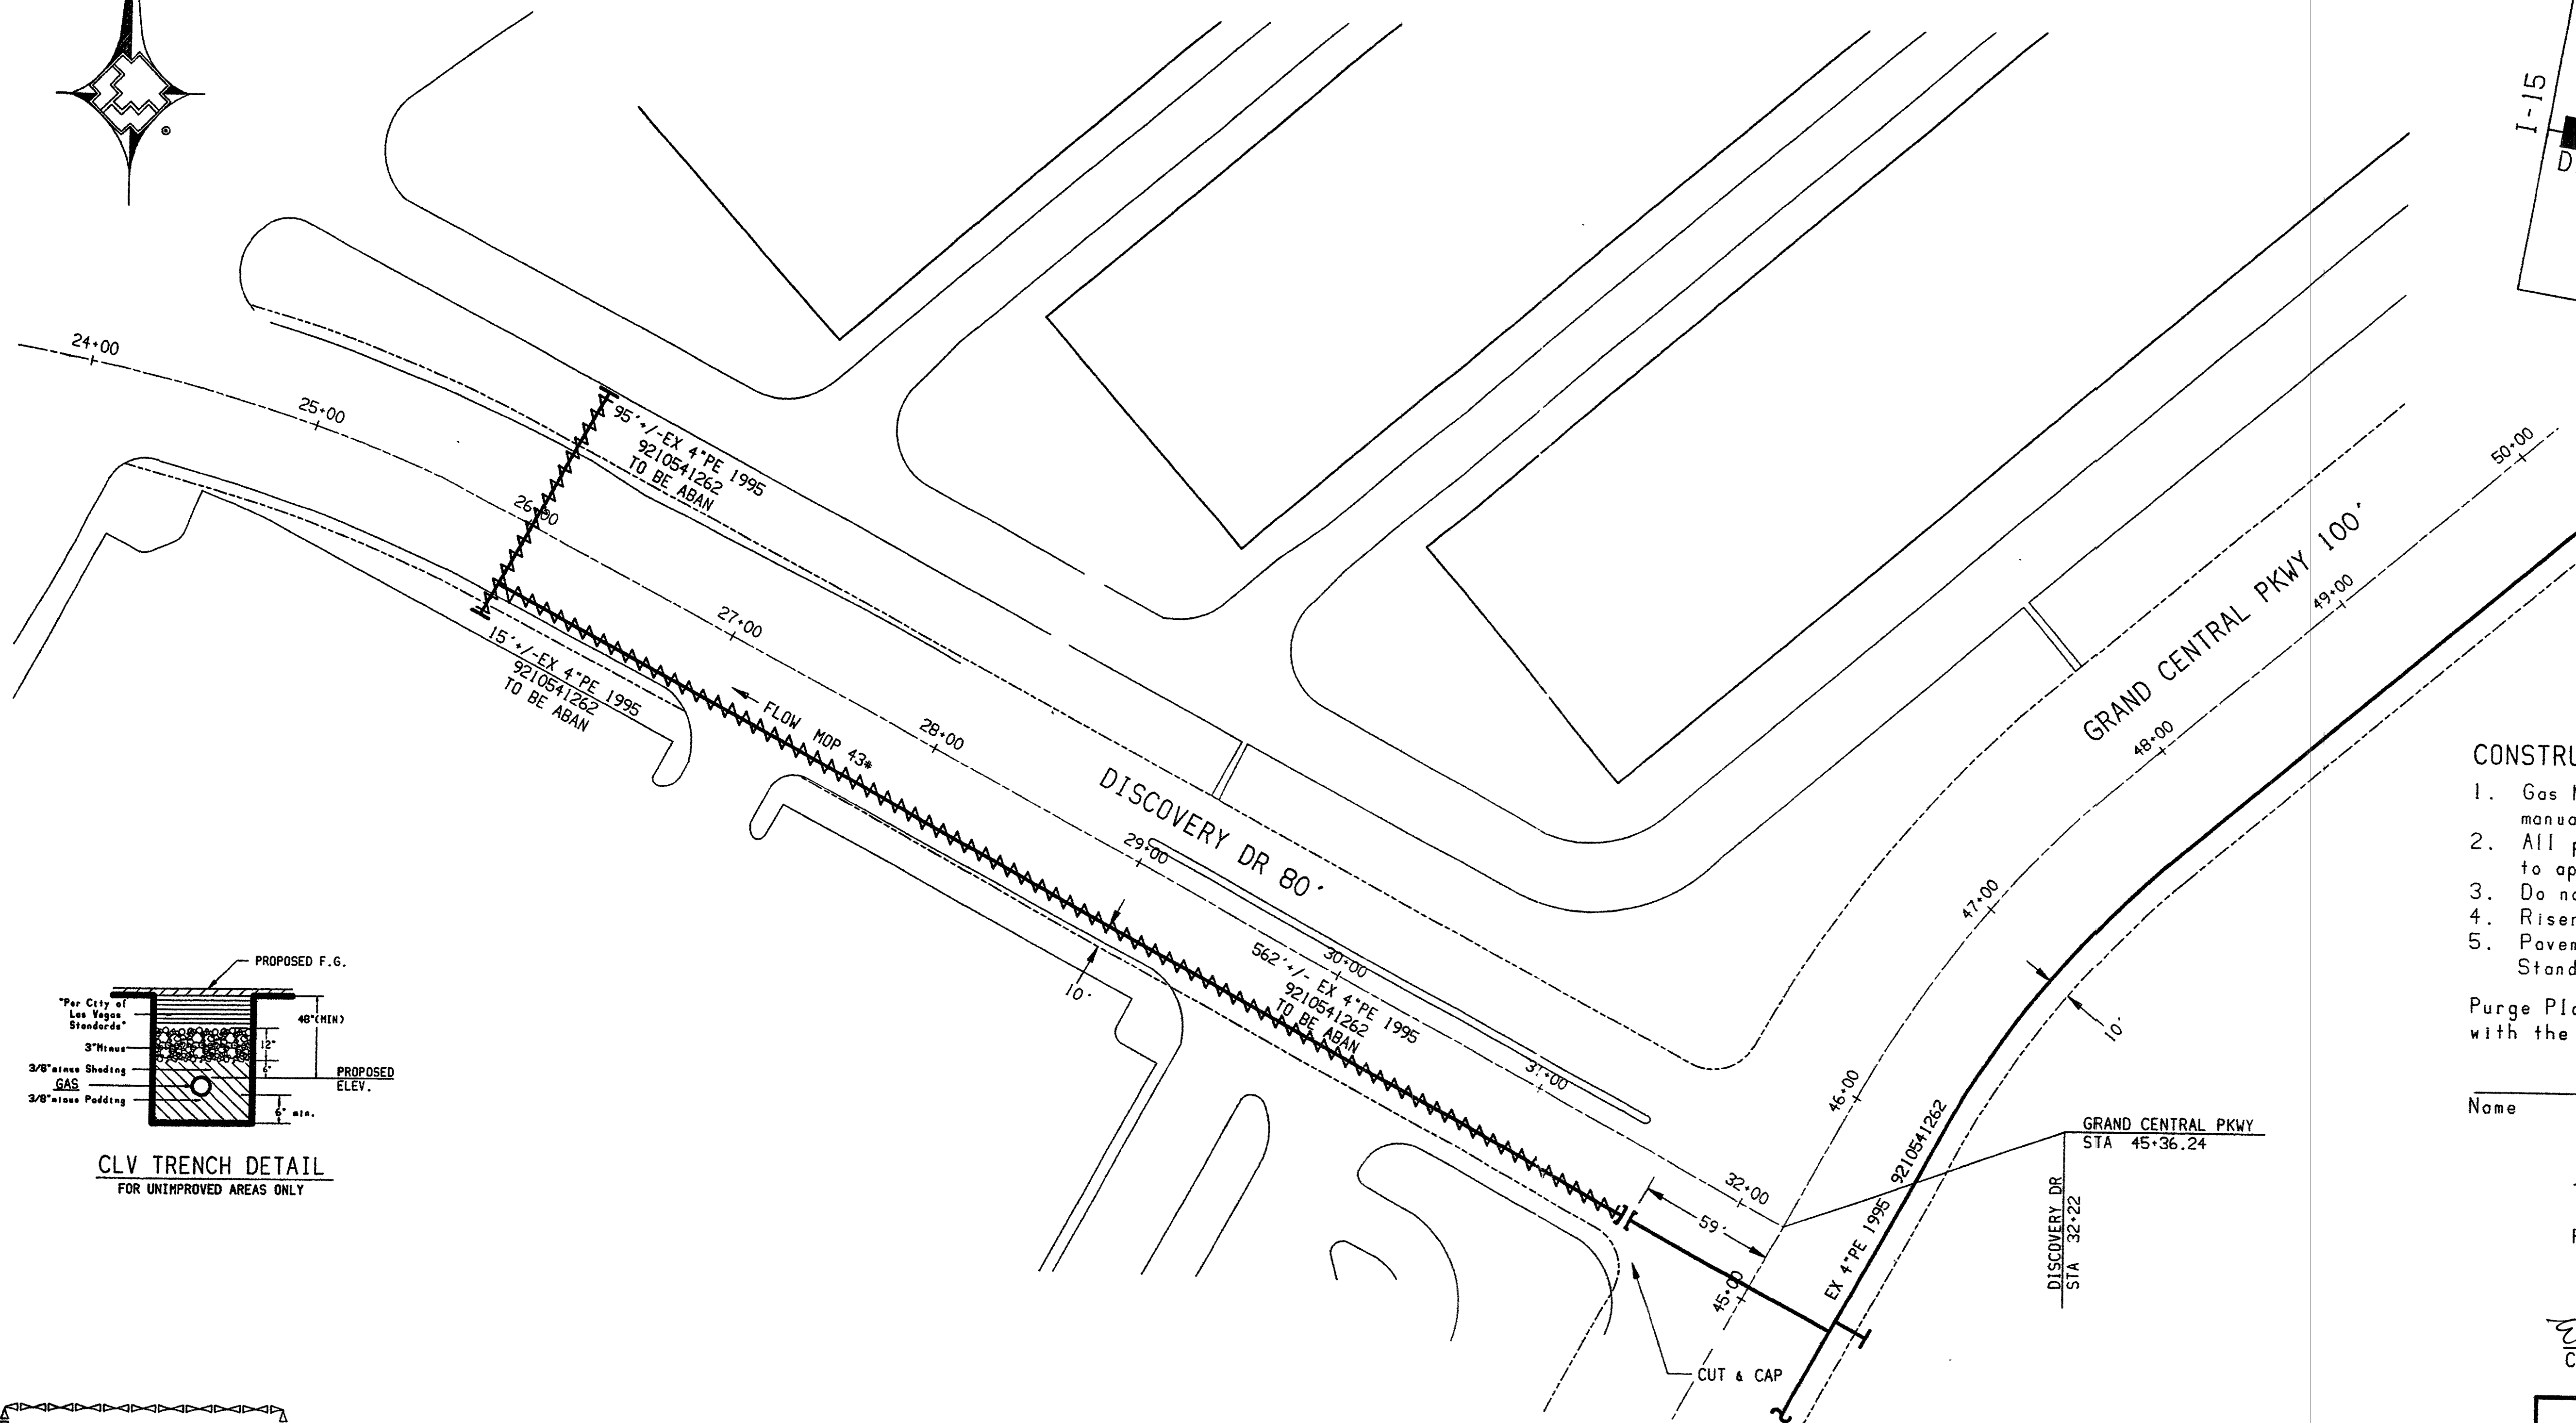

CLV TRENCH DETAIL
FOR UNIMPROVED AREAS ONLY

CALL BEFORE YOU DIG
CAN YOU DIG IT!
1-800-227-2600
(48Hrs. Advance Notice Required)

CONSTRUCTION NOTES:

1. Gas Mains shall be purged per operations manual.
2. All pipeline construction shall conform to applicable jurisdiction specifications.
3. Do not scale this drawing.
4. Riser & Meter(s) at this location.
5. Pavement repairs to conform to RTC Standard 502.

Purge Plan was completed in accordance with the Operations Manual Guidelines by:

Name _____ Date _____

Total footage located in
Public RoW 672' +/-

APPROVALS:

CITY OF LAS VEGAS DATE 1/2/06

LEGEND	
	Proposed gas main
	Existing gas main
	Proposed gas service
	Right of way
	Curb/Gutter

3760104				4" PE				672' +/-												
AS-BUILT DRAWING-PRESSURE TEST DATA																				
PIPE DIA.			TEST MEDIUM			TEST METHOD			VISUAL INSPECTION CERTIFICATION											
PIPE LENGTH			☐ AIR			☐ GAUGE			I HAVE VISUALLY INSPECTED ALL HEATED FUSIONS, SOLVENT CEMENT, MECHANICAL JOINTS, AND WELDS THAT I HAVE PERFORMED											
PIPE TYPE			☐ NITROGEN			☐ CHART			NAME _____ DATE _____											
MIN. DURATION			☐ WATER			☐ GAUGE / PRESS REC SN#			CONSTRUCTION											
			☐ SOAP						INSPECTOR _____											
TEST PRES. (PSIG)			START			END			FOREMAN _____											
TIME									REVIEWED BY _____											
DATE									PERMIT INFORMATION											
PERFORMED BY _____									Tax Code Area-02-0203											
									CITY OF LAS VEGAS											
									ISOLATION AREA											
									95											
									W. R. NO.											
									213471											
									LOCATION											
									T-20S											
									R-61E											
									S- 33											
									x624y516											
									x627y516											
ENGINEER/TECHNICIAN H. AQUINO PHONE 365-2236																				
ACCOUNT REP. PROJECT CONTACT ROBERT HOLGATE 702-296-2672																				
SHEET NO. 1 OF 1 SCALE 1" = 40' DATE 7/18/05																				
DWN. BY DANI CHKD. BY APPVD. BY																				
TITLE SI-DISCOVERY DR 4" PE ABANDONMENT																				
DISCOVERY DR & GRAND CENTRAL PKWY																				
FILENAME: 21-213471																				



107N4531-SWG