

CITY OF NORTH LAS VEGAS, NEVADA
DEPARTMENT OF PUBLIC WORKS

MEDIAN ISLAND INSTALLATION
DECATUR BOULEVARD AT
LONE MOUNTAIN ROAD

FUNDED BY:

CITY OF NORTH LAS VEGAS




CITY OF
NORTH LAS VEGAS
Your Community of Choice

ALL DRAWINGS, SPECIFICATIONS AND SPECIAL TECHNICAL REQUIREMENTS ASSOCIATED WITH THE PROJECT AND IMPROVEMENTS PRESENTED HEREIN HAS BEEN ACCOMPLISHED UNDER THE SUPERVISION OF RESPONSIBLE PROFESSIONAL(S) HAVING THE APPROPRIATE REGISTRATION TO SERVE IN THIS CAPACITY BASED ON THE SCOPE OF THIS SPECIFIC PROJECT, AND IN ACCORDANCE WITH THE STATUTORY PROVISIONS OF THE NEVADA REVISED STATUTES (NRS) AND THE NEVADA ADMINISTRATIVE CODE (NAC) INCLUDING: NRS 278, 338, NRS 623; NAC 338, NAC 623 AND NAC 625 CERTIFICATION SIGNIFYING COMPLIANCE WITH STATUTORY AND RELATED ADMINISTRATIVE CODE REQUIREMENTS IS HEREBY PROVIDED BY THE RESPONSIBLE PROFESSIONAL(S) IN THE FORM OF A STAMP OR SEAL PLACED ON THE PROJECT DOCUMENTS.

SHEET INDEX

SHEET NO.	DRAWING TITLE
1.	COVER SHEET-MEDIAN ISLAND INSTALLATION
2.	TRAFFIC PLAN-MEDIAN ISLAND INSTALLATION (STA 18+47.1 TO STA 29+21.4)
3.	TRAFFIC SIGNAL MODIFICATION-MEDIAN ISLAND INSTALLATION.

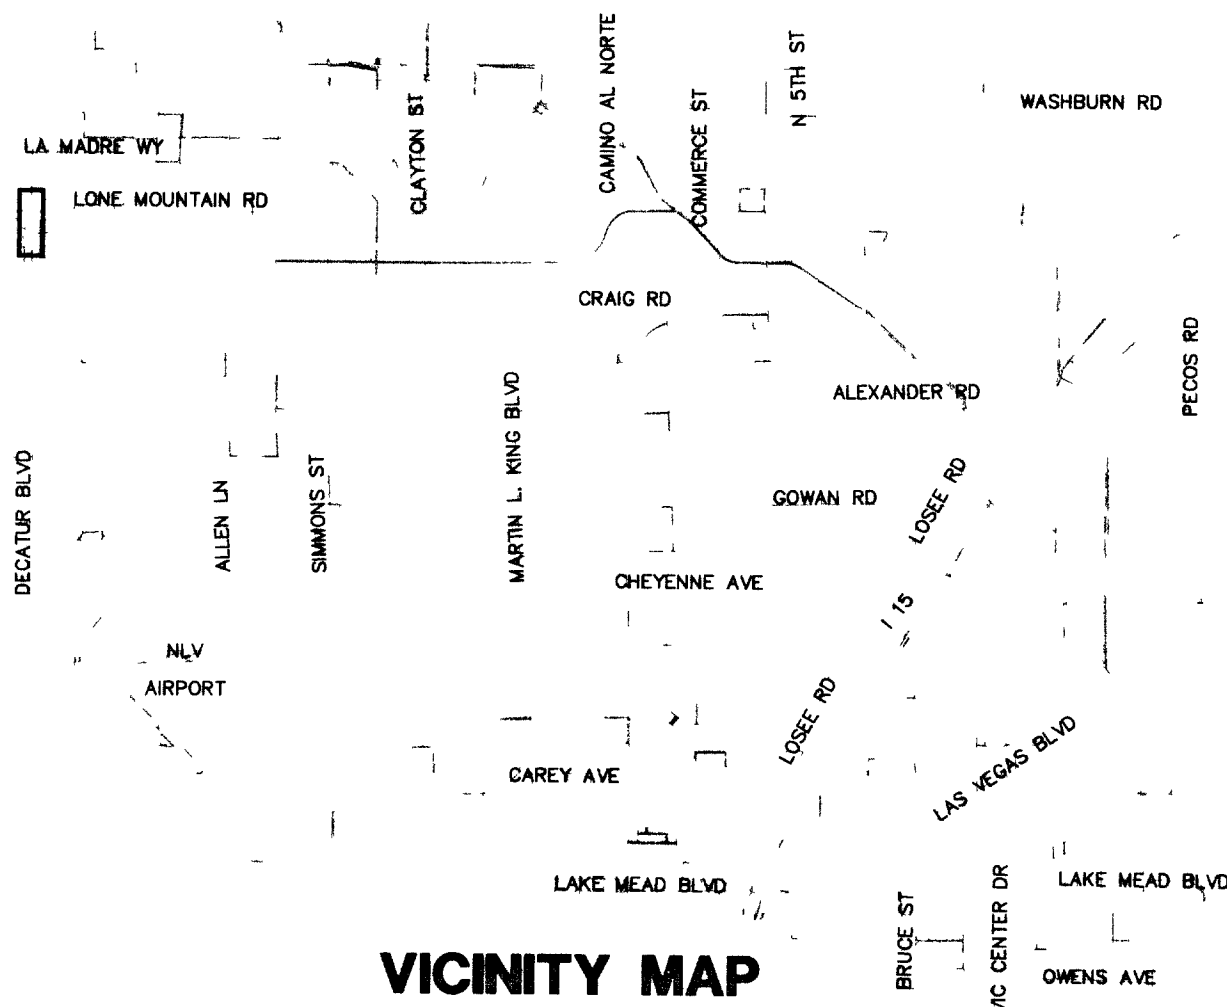

* APPROVALS:

[Signature] 01/03/06
DR. QIONG LIU, P.E., PTOE DATE
DEPUTY DIRECTOR / CITY ENGINEER

[Signature] 1/3/06
ALLAN P. FAJARDO, P.E., PTOE DATE
SENIOR ENGINEER/ENGINEERING & DESIGN

[Signature] 1/12/2006
CHARLES KAJKOWSKI, P.E. DATE
DIRECTOR OF PUBLIC WORKS/CITY OF LAS VEGAS

GENERAL NOTES

- CONTRACTOR SHALL SALVAGE ALL SIGNS REMOVED.
- 2-LANES OF TRAVEL, ONE IN EACH DIRECTION, SHALL BE MAINTAINED AT ALL TIMES.

LEGEND

EXISTING	PROPOSED	EXISTING	PROPOSED
--- RIGHT-OF-WAY	--- RIGHT-OF-WAY	○ SIGNAL LUMINAIRE POLE, POST	○ SIGNAL LUMINAIRE POLE, POST
--- CENTERLINE	--- CENTERLINE	○ UTILITY POLE	○ UTILITY POLE
--- POWER LINE/POWER POLE	--- POWER LINE/POWER POLE	○ LUMINAIRE AND MASTER ARM	○ LUMINAIRE AND MASTER ARM
● FIRE HYDRANT	● FIRE HYDRANT	--- GATE	--- GATE
■ METERS/PULL BOXES	■ METERS/PULL BOXES	--- SIGNAL HEAD	--- SIGNAL HEAD
--- SIGN	--- SIGN	--- PEDESTRIAN PUSH BUTTON ASSEMBLY	--- PEDESTRIAN PUSH BUTTON ASSEMBLY
--- SERVICE POINT	--- SERVICE POINT	--- TRAFFIC SIGNAL ON MAST ARM	--- TRAFFIC SIGNAL ON MAST ARM
--- CABINET	--- CABINET	--- TRAFFIC SIGNAL AND LUMINAIRE ON MAST ARMS	--- TRAFFIC SIGNAL AND LUMINAIRE ON MAST ARMS
--- OPTICOM	--- OPTICOM	--- 5 SECTION SIGNAL HEAD WITH DIRECTIONAL ARROW AND BACKPLATE	--- 5 SECTION SIGNAL HEAD WITH DIRECTIONAL ARROW AND BACKPLATE
--- MANHOLE	--- MANHOLE		
--- CLEANOUT	--- CLEANOUT		
--- CONTOUR	--- CONTOUR		
--- AC PAVING	--- AC PAVING		
--- TYPE "L" CURB & GUTTER	--- TYPE "L" CURB & GUTTER		
--- TYPE "A" CURB	--- TYPE "A" CURB		
--- CONCRETE	--- CONCRETE		
--- TRANSFORMER SINGLE PHASE PADMOUNT	--- TRANSFORMER SINGLE PHASE PADMOUNT		

CITY OF NORTH LAS VEGAS
DEPARTMENT OF PUBLIC WORKS
ENGINEERING SERVICES
2288 CIVIC CENTER DRIVE
NORTH LAS VEGAS NV 89030
(702) 633-1206

Call before you Overhead
1-702-593-6111
NEVADA POWER ENVIRONMENT AND SAFETY SERVICES DEPARTMENT

Call before you Dig
1-800-227-2600
UNDERGROUND SERVICE (USA)

CITY OF NORTH LAS VEGAS - DEPARTMENT OF PUBLIC WORKS - ENGINEERING SERVICES DIVISION

COVER SHEET - MEDIAN ISLAND INSTALLATION

DECATUR BOULEVARD AT LONE MOUNTAIN ROAD

CITY OF NORTH LAS VEGAS

SHEET NO.

1

SHEET 1 OF 3