


T,R,S: 1960-20
APN:

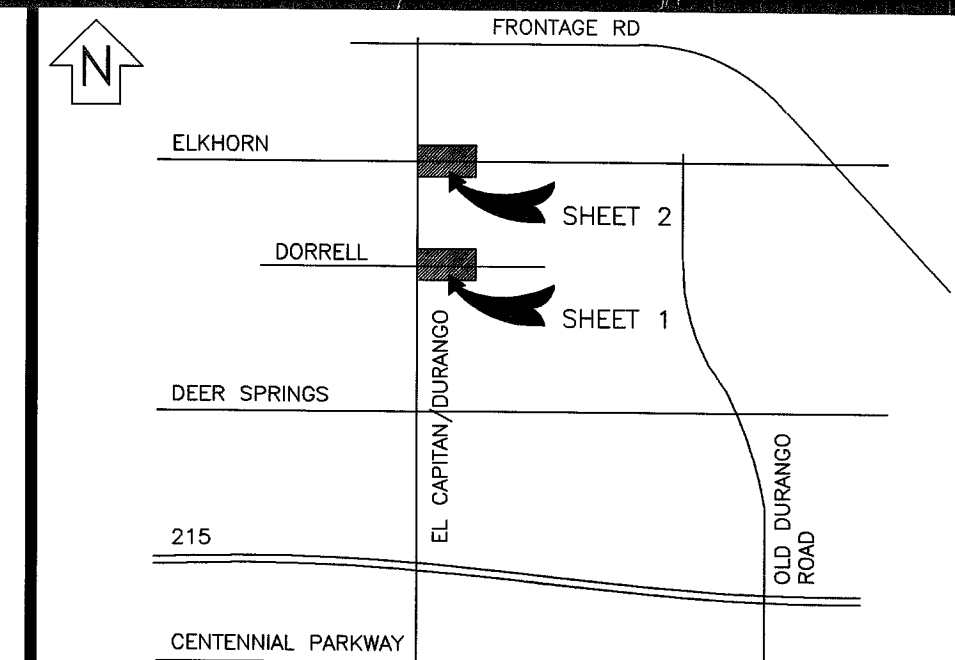

VICINITY MAP
(NOT TO SCALE)

EVERY EFFORT HAS BEEN MADE TO IDENTIFY ALL NPC FACILITIES. THE CUSTOMER SHALL CONFIRM THE EXISTENCE AND LOCATION OF THESE FACILITIES.

AVOID HITTING OVERHEAD POWER LINES IT'S COSTLY

CALL BEFORE YOU DO OVERHEAD

AVOID CUTTING UNDERGROUND UTILITY LINES IT'S COSTLY

Call before you Dig.

1-800-227-2600
UNDERGROUND SERVICE (USA)

REVISIONS			
NO.	DESCRIPTION	DATE	G.A.
1	SHOW EXISTING CONDUIT FROM DEER SPRINGS TO JUST SOUTH OF CENTENNIAL PER PROJ 169261	03/27/2002	DT
2	BORE OSO BLANCA/NO CUT PER NDOT	06/11/2002	DT
3	REVISE ENTIRE DRAWING TO SHOW STREET LIGHT SERVICE POINTS ONLY	01/13/2003	KC
4	ADD SHEET 4 AND SERVICE AT FRONTAGE ROAD	01/21/2003	KC
5	ADD NDOT CLV TRENCH DETAILS	03/05/2003	KC
6	REVISE FEED ON PAGE 1 DUE TO HITS FAMILY NOT DEVELOPING AT THIS TIME	08/06/2003	KC
7	MOVE SWITCH ON HITS PROPERTY PER DOUG HITT	08/22/2003	KC
8	OMIT SHEET 4 OF 4 REFER TO WR174535	10/30/2003	KC
9	MOVE SERVICE POINT 4 AND 5 TO WR #174535	11/05/2003	KC
10	OMIT SERVICE POINT ON DURANGO AND DEER SPRINGS WAY PER CITY	12/06/2005	KC

TYPE OF EASEMENT:		JPA NOTES:	
AERIAL	☐	SPRINT CONTACT:	☐
STANDARD	☐	PHONE NUMBER:	☐
R/W-31	☐	DATE OF CONTACT:	☐
UNDERGROUND	☐	TO SET NEW POLES	☐
AS BUILT UNDERGROUND	☐	TO STAKE NEW POLES	☐
R O E./R/W-5-COM	☐	TO PROVIDE POLES	☐
3rd PARTY	☐	FT. CLASS	☐
UNDERGROUND BY EXHIBIT	☐	FT. CLASS	☐
(N-DOT) PERMIT	☐	FT. CLASS	☐
(BLM) PERMIT	☐	TO DIG POLE HOLES	☐
RAILROAD-UPRR-PERMIT	☐	TO REMOVE EX. POLES	☐
SO. NEVADA WATER PERMIT	☐		
NOT REQUIRED	☐		
Misc. Info.	☐	JPA#:	

NPC INFORMATION:

COORDINATOR: KATHY CUNNINGHAM

PHONE: 657-4313

DESIGNER:

DCA:

INSPECTOR: 378-3695

SCHEDULING: 657-4114, 657-4116, 657-4118

DISTRICT: LAS VEGAS

CUSTOMER INFORMATION:

DEVELOPER: CITY OF LAS VEGAS

ENGINEER:

CONTACT: CITY OF LAS VEGAS

APPROVAL DATE: 01/29/2003

GOVERNMENT INFORMATION:

AGENCY: CITY OF LAS VEGAS

APPROVAL DATE: 03/29/2003

NEVADA POWER COMPANY

EL CAPITAN/DURANGO
STREET LIGHTS
107V4540-NPC

PROJ. ID: 169105 SCALE: 1" = 50'
SHEET #: 1 OF 2 DATE: 01/13/2003

A MATCH LINE A
SEE SHEET 1 OF 2

125-20-101-017
HARMON-KOVAL LLC
CLARK COUNTY

DURANGO/EL CAPITAN RD


DORRELL RD

FACILITIES
LED ON
30 APARTMENTS
71451

CUSTOMER TO ASCERTAIN
LOCATION AND DEPTH OF
EXISTING FACILITIES BEFORE
COMMENCING CONSTRUCTION
EX. 4" CONDUIT

THIS STREET LIGHT SERVICE POINT
IS CONTINGENT UPON THE
COMPLETION OF WR#171451

PT. 125-20-501-001
T C 152 LLC
CITY OF LAS VEGAS

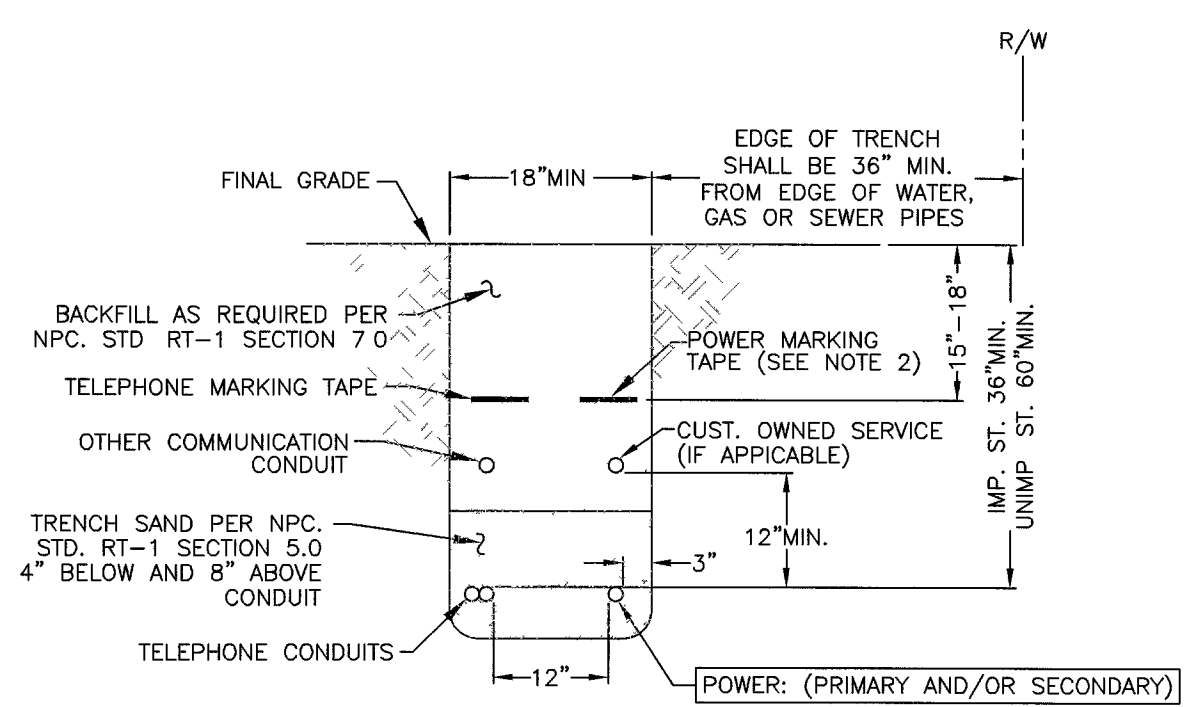

TRENCH DETAIL
NPC U.G. STD. RT-12 (REV 4/8/02)
(RESIDENTIAL AND COMMERCIAL)

CIVIL LINETYPE LEGEND		
	PROPOSED	EXISTING
CENTERLINE	---	---
PROPERTY LINE/ROW	---	---
CURB	---	---
EDGE OF PAVEMENT	---	---
EDGE OF SIDEWALK	---	---
SEWER LINE	---	---
WATER LINE	---	---
GAS LINE	---	---
TELEPHONE LINE	---	---
CABLE TV LINE	---	---
STORM DRAIN LINE	---	---
FIRE HYDRANT	---	---
STREET LIGHT	---	---
STREET LIGHT SERVICE	---	---

* LINETYPES UTILIZED WHERE CONFLICT OCCURS WITH NPC FACILITIES