
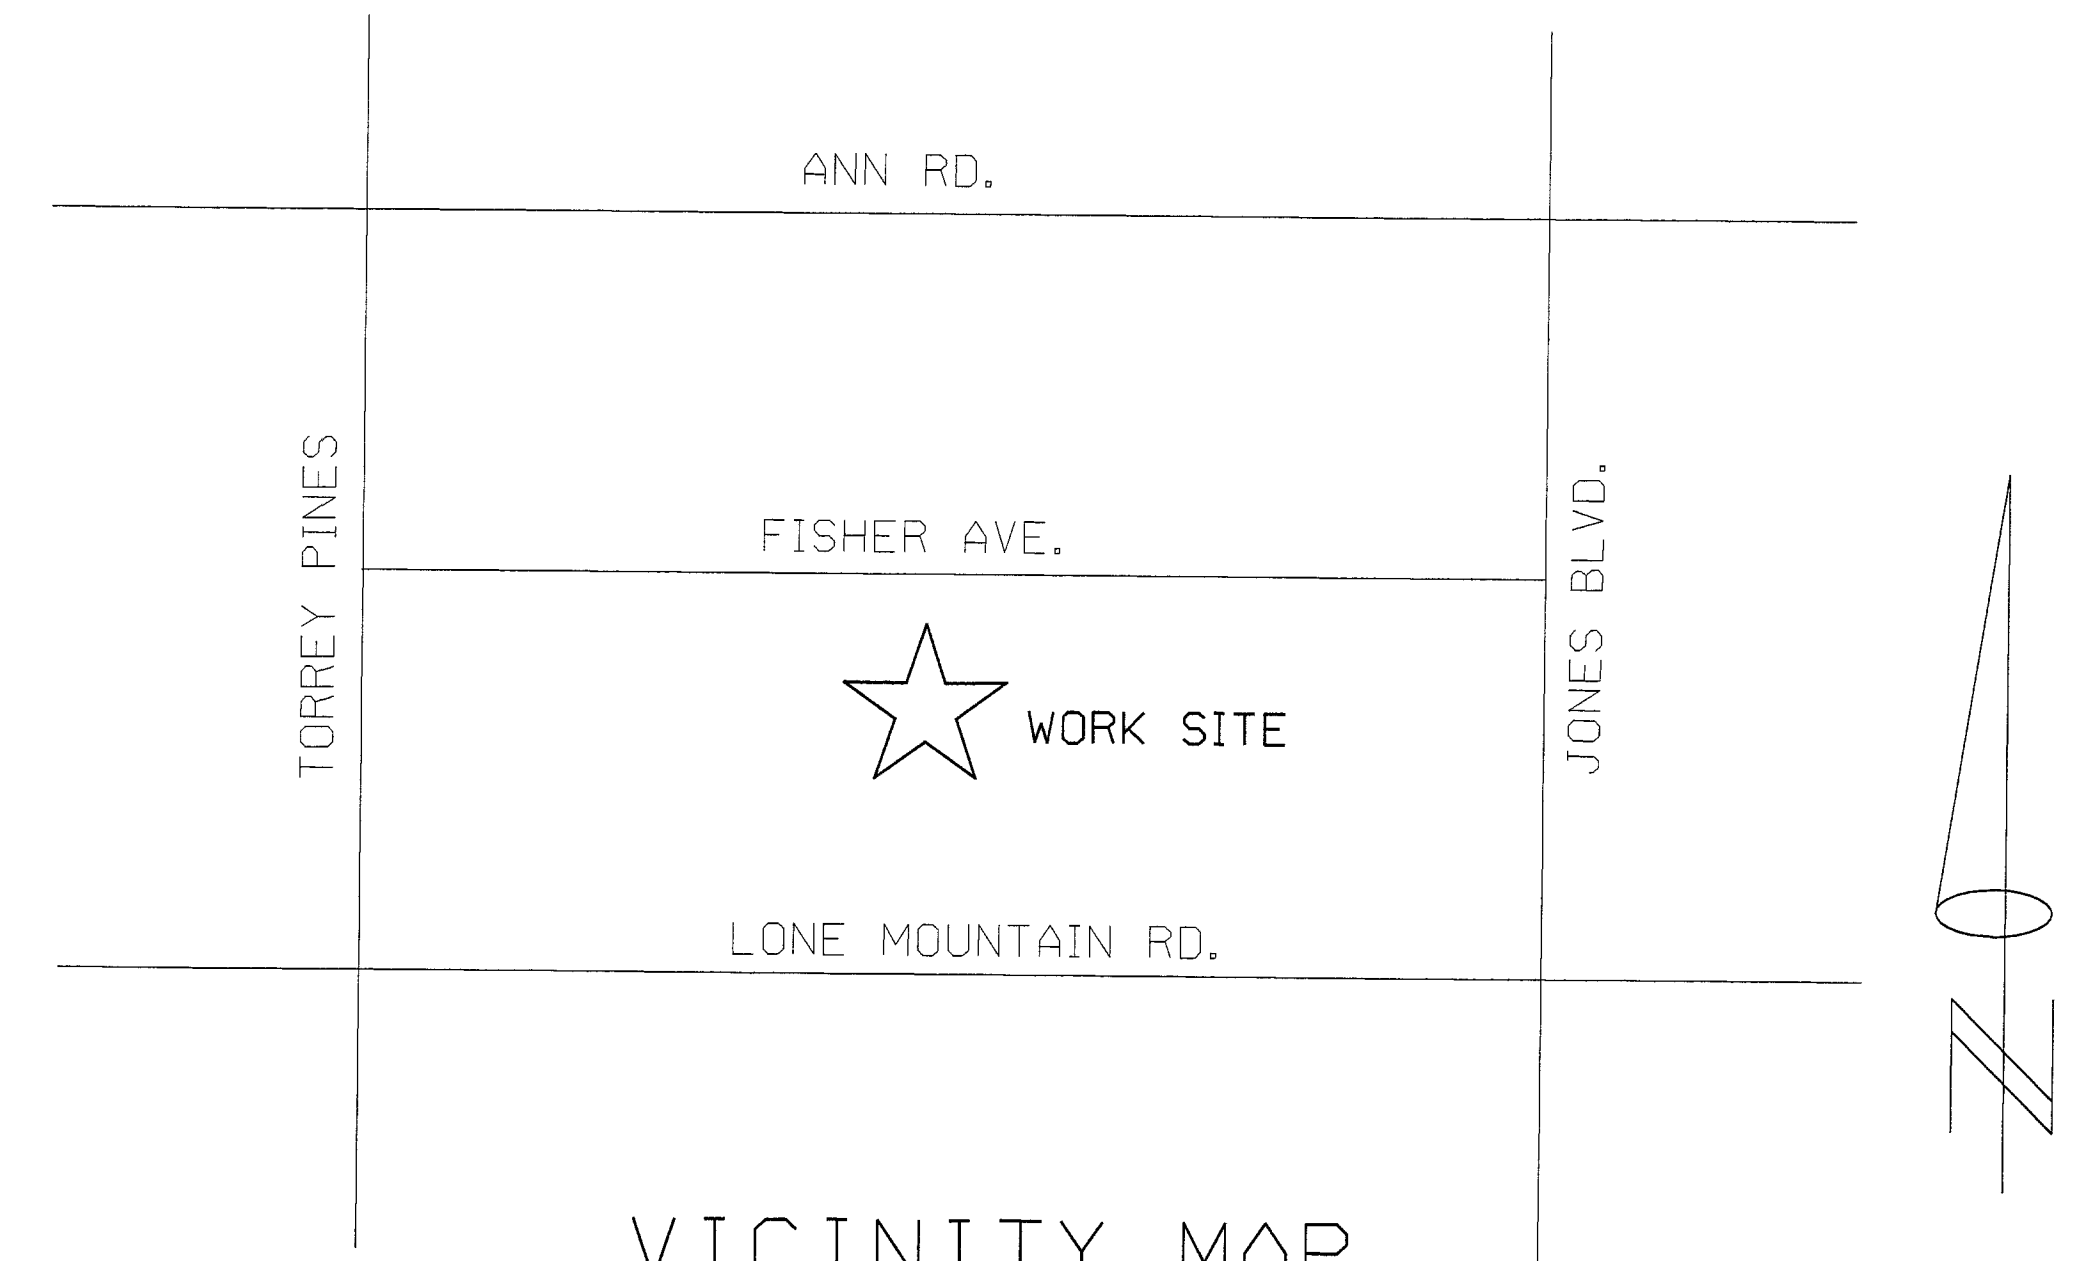


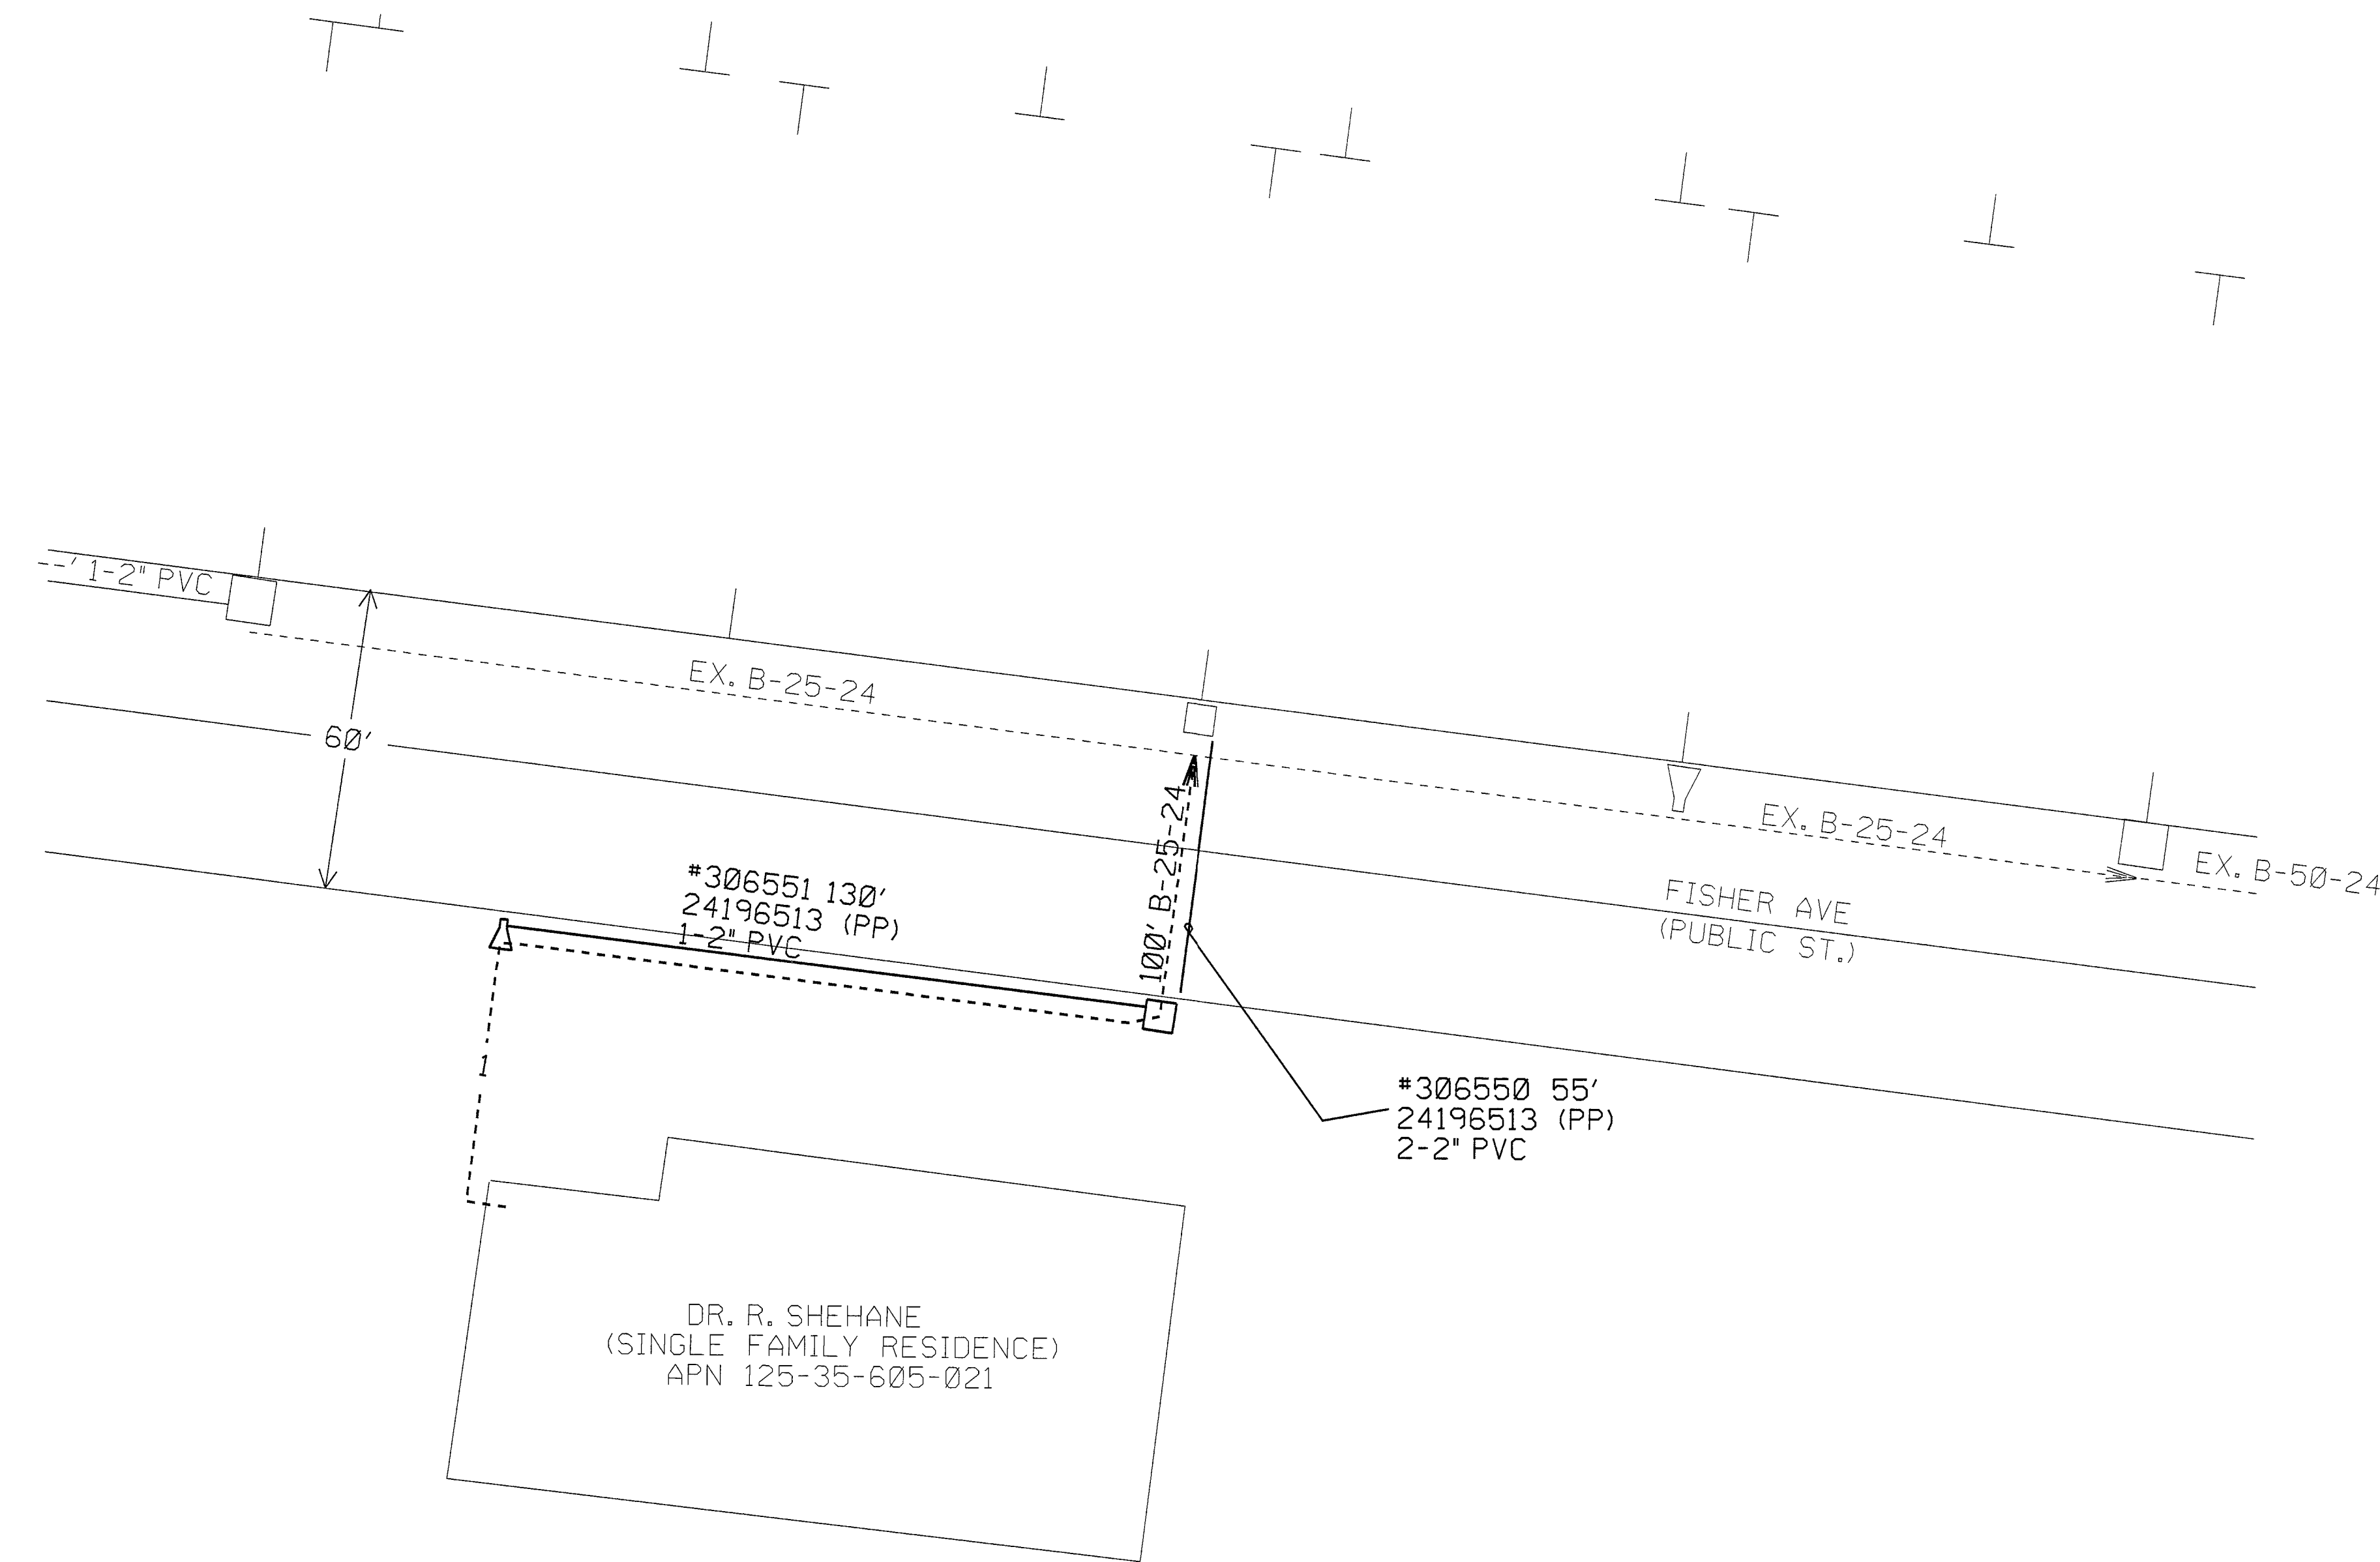

VICINITY MAP
MALOU / 244-6218


TOTAL EST. TRENCH FOOTAGE - 236 FT
NO. OF BOX - 1 (17" X 30")

SEE DWG. #2 OF 2 FOR T&S LEGEND

DEVELOPER - HAMILTON ENGINEERS
CONTACT - LYNN THIRIOT @561-3904

APPROVED FOR CONSTRUCTION

THIS APPROVAL IS FOR WORK IN CLV R/W OR CLV
EASEMENTS ONLY. OBTAINING PERMISSIONS OR
EASEMENTS FOR WORK SHOWN ON PRIVATE PROPERTY
IS THE RESPONSIBILITY OF THE UTILITY.

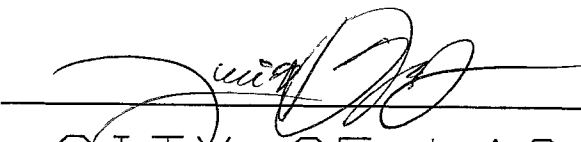
CITY OF LAS VEGAS APPROVAL

9/27/06
DATE

96605



Title: DR. SHEHANE-S.FAM. RES APN 125-35-605-021	Township/Taxcode: NORTH5	Map: 10784570-SPK	Engineer: RANDY BOOTH	Work Order: 24196513
---	--------------------------	-------------------	-----------------------	----------------------

#16459 SHEHANE RESIDENCE
SEP 26 2006