


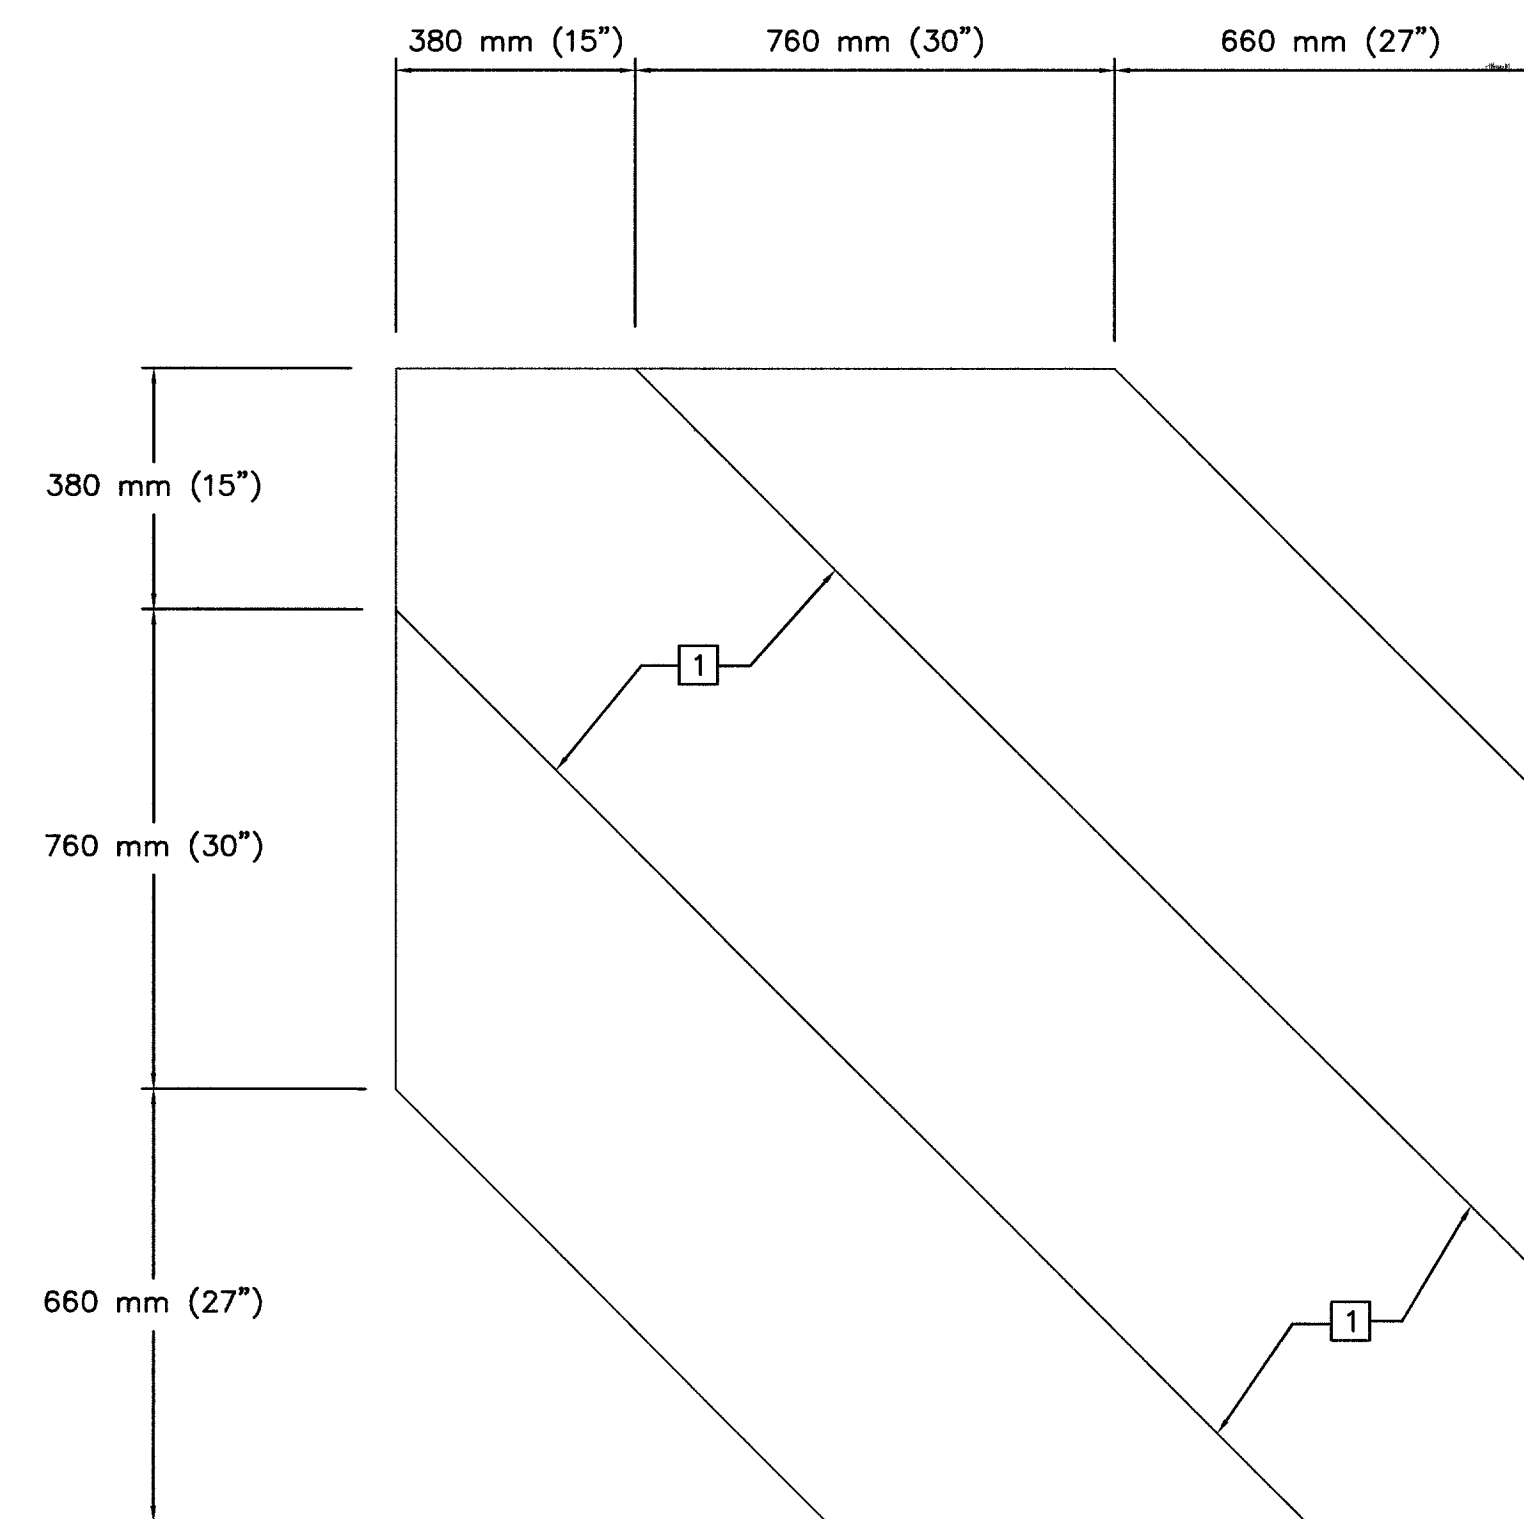


- 1 ROUND CORNERS OF ACUTE ANGLE SAWCUTS TO PREVENT DAMAGE TO CONDUCTORS.
- INSTALL 3 TURNS WHEN ONLY ONE TYPE D LOOP IS ON A SENSOR UNIT CHANNEL.
- 2 INSTALL 5 TURNS WHEN ONE TYPE D LOOP IS CONNECTED IN SERIES WITH 3 ADDITIONAL 1.8m x 1.8m (6' x 6') LOOPS ON A SENSOR UNIT CHANNEL.


SAWCUT DETAIL

1
—

SCALE: NONE

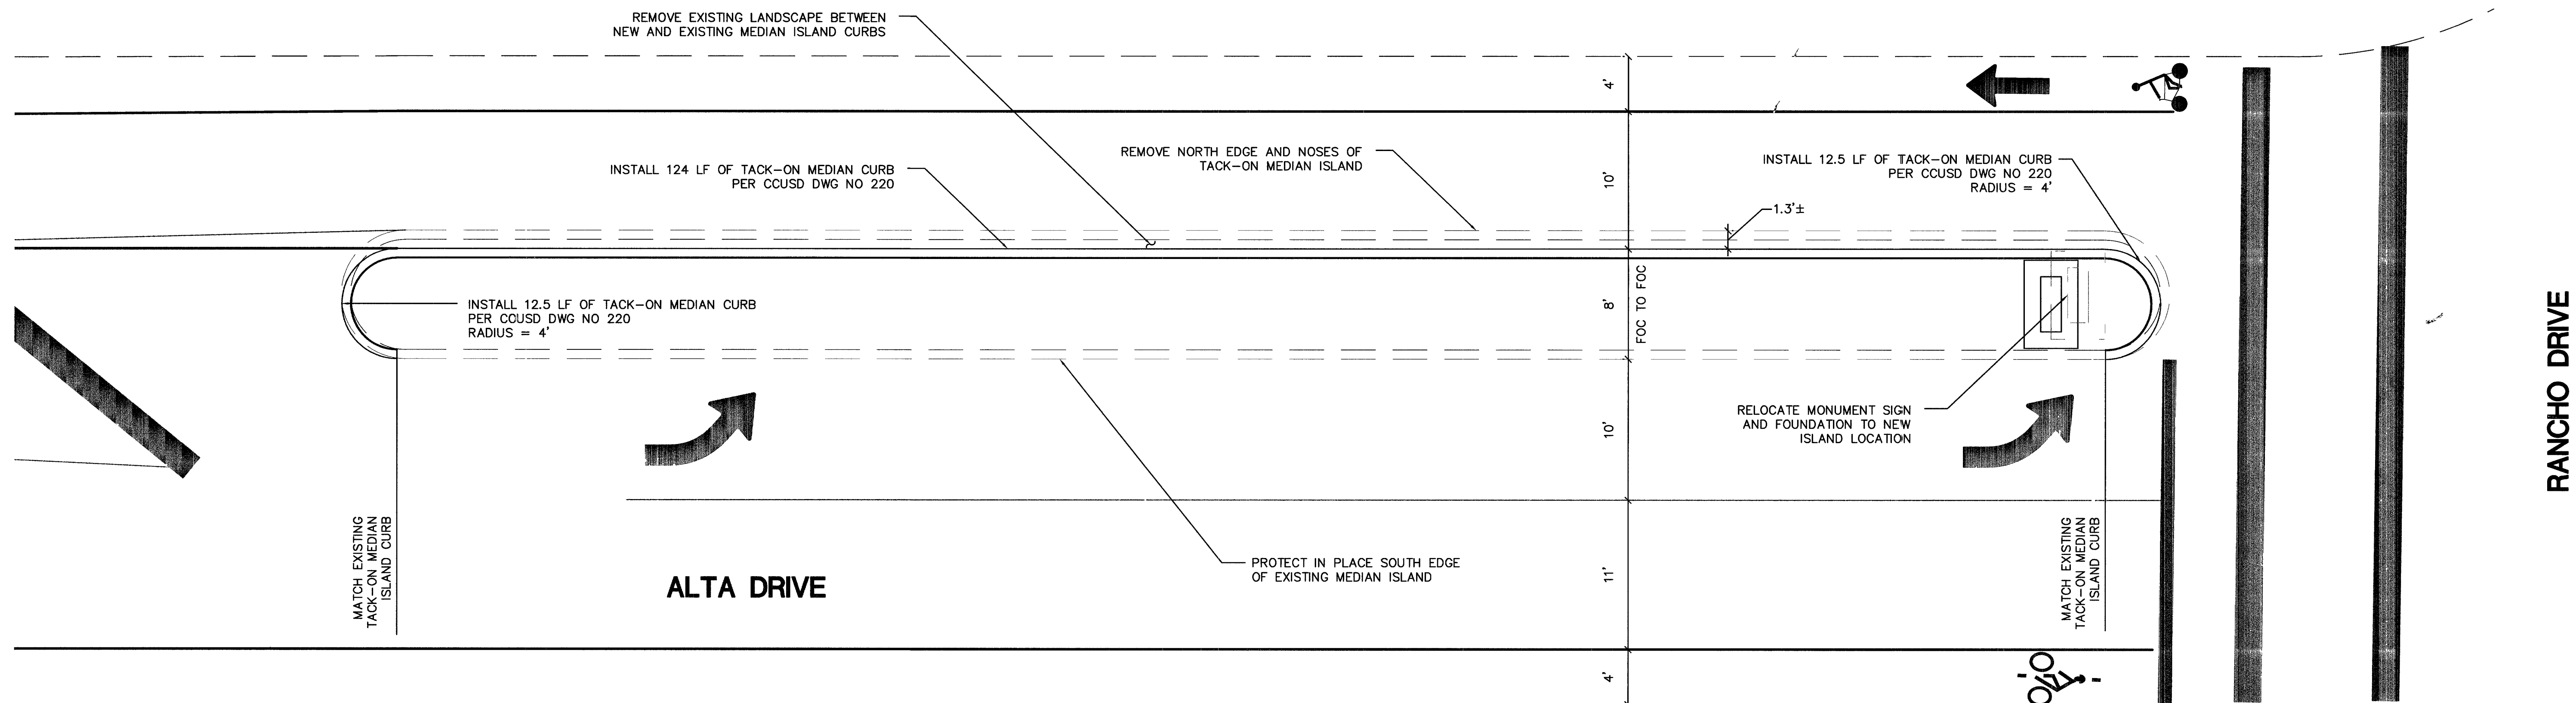
$$\frac{3}{-}$$

SCALE: 1" = 6'

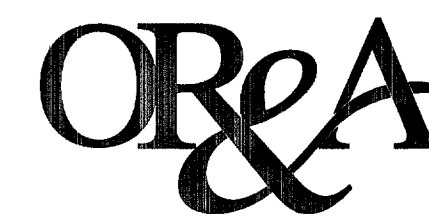


Orth-Rodgers and Associates, Inc.
TRANSPORTATION ENGINEERS and PLANNERS
1140 North Town Center Drive, Suite 190
Las Vegas, NV 89144 (702) 233-4060

REVISIONS					
	NO.	DATE:		DESCRIPTION	APP'D


DEPARTMENT OF PUBLIC WORKS
 ENGINEERING DESIGN SECTION

CITY ENGINEER:	JORGE CERVANTES, P.E., P.T.O.E.
PROJECT MANAGER:	JOE CHRISTENSEN, P.E.
DESIGNED BY: RB	HORIZONTAL SCALE: NONE
DRAWN BY: JP, KA	VERTICAL SCALE: NONE
CHECKED BY: RR	DATE: 09/20/05

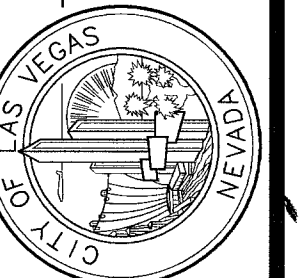

DOWNTOWN TO REDROCK CANYON BIKE TRAIL

MISCELLANEOUS DETAILS

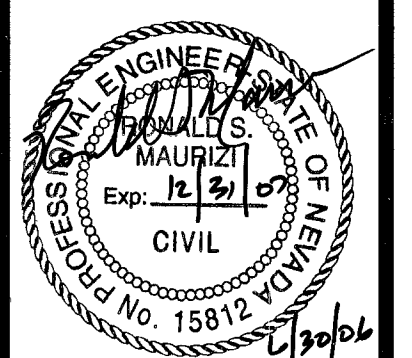

Sheet
D-1
34 of **34**
DRAWING NO
107V4608