


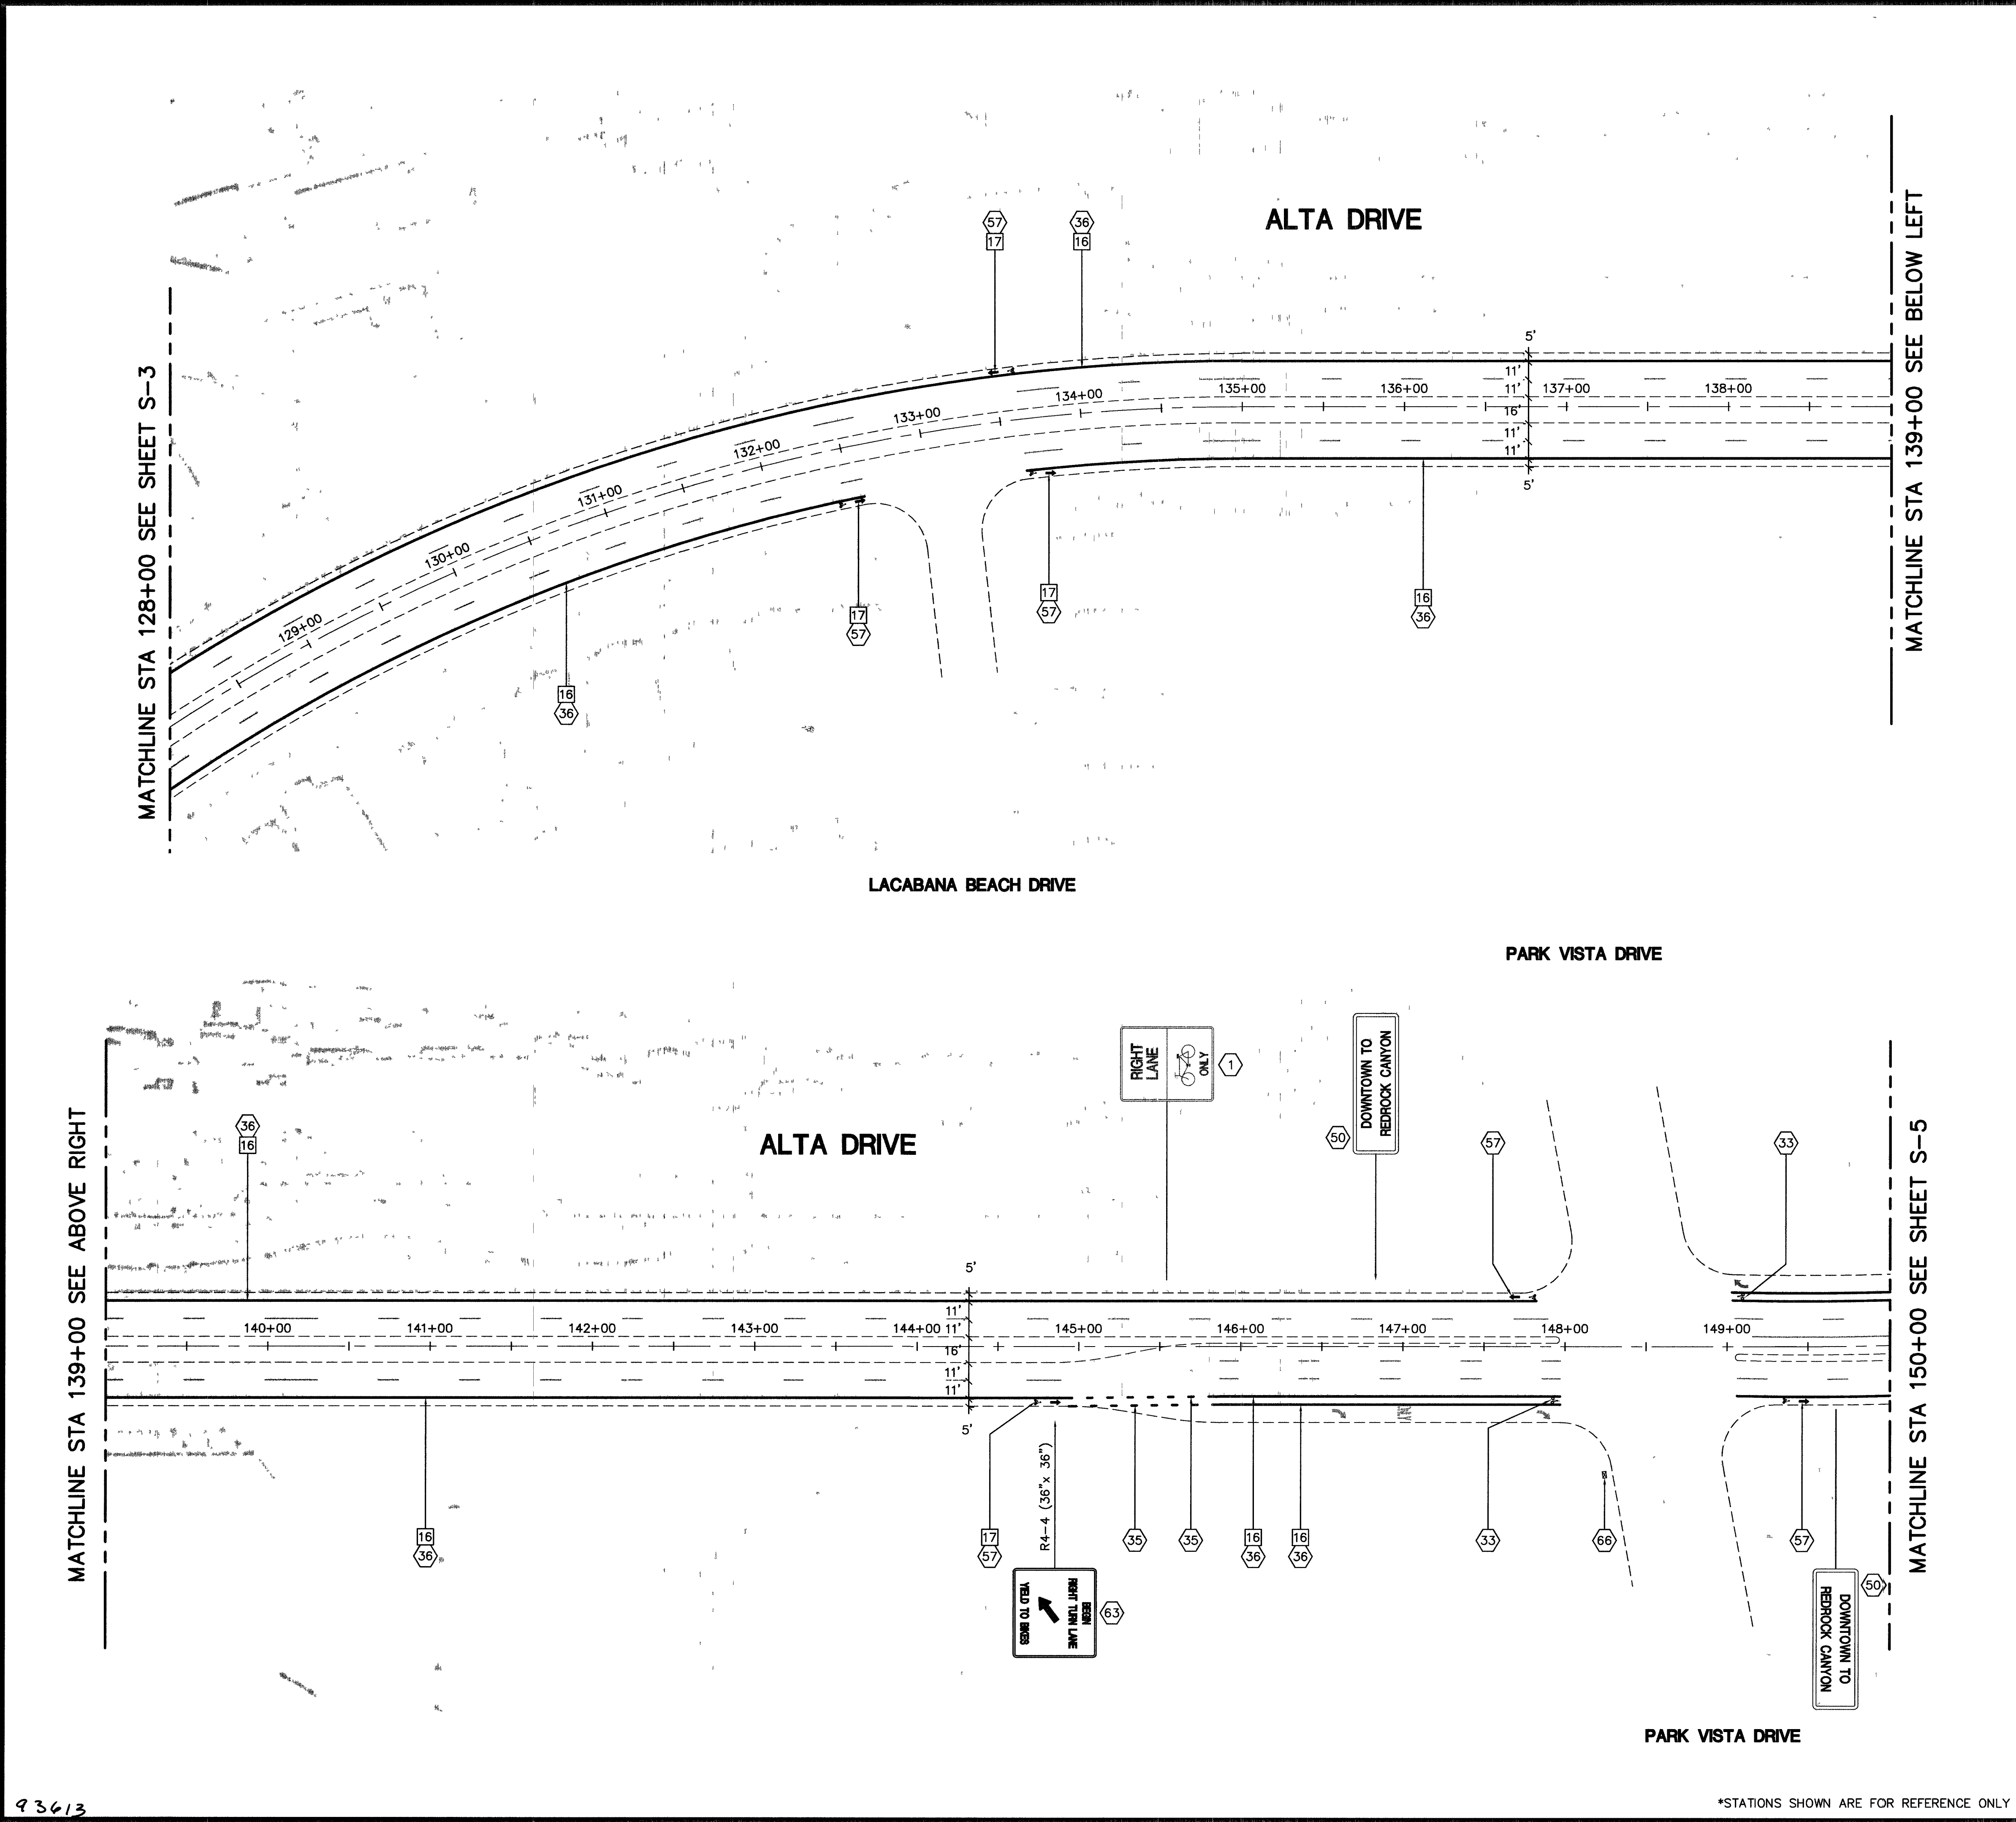

93613

*STATIONS SHOWN ARE FOR REFERENCE ONLY



Orth-Rodgers and Associates, Inc.

TRANSPORTATION ENGINEERS and PLANNERS

1140 North Town Center Drive, Suite 180
Las Vegas, NV 89144 (702) 233-4060

REMOVAL NOTES

16

GRIND EXISTING LINE

17

GRIND EXISTING MARKING

CONSTRUCTION NOTES

1

PROTECT IN PLACE TRAFFIC SIGN PANEL(S) AND/OR POST

33

INSTALL EPOXY OR LIQUID PAVEMENT MARKING (BICYCLE DETECTION) SEE DETAIL 2 ON SHEET D-1

35

INSTALL 6" x 2' SKIP LINES WITH EPOXY OR LIQUID PAVEMENT MARKING PER CCUSD DWG NO 246.1

36

INSTALL 6" EPOXY OR LIQUID PAVEMENT MARKING BICYCLE LANE PER CCUSD DWG NO 246.1

50

SPECIAL "DOWNTOWN TO REDROCK CANYON" SIGN TO BE DEVELOPED AND INSTALLED BY CLV TEFO

57

INSTALL EPOXY OR LIQUID PAVEMENT MARKING BIKE LANE MARKINGS PER MUTCD (2003 EDITION) FIGURE 9C-6

63

INSTALL NEW TRAFFIC SIGN PANEL AND NEW SIGN POST

66

THIS TRAFFIC SIGNAL RECALLS TO ALTA THEREFORE NO SPECIAL BIKE DETECTION IS REQUIRED


GENERAL NOTES

1.

ALL OUTSIDE LANE DIMENSIONS ARE TO EDGE OF PAVEMENT UNLESS OTHERWISE SPECIFIED

2.

ALL DIMENSIONS TO EXISTING FEATURES ARE APPROXIMATE

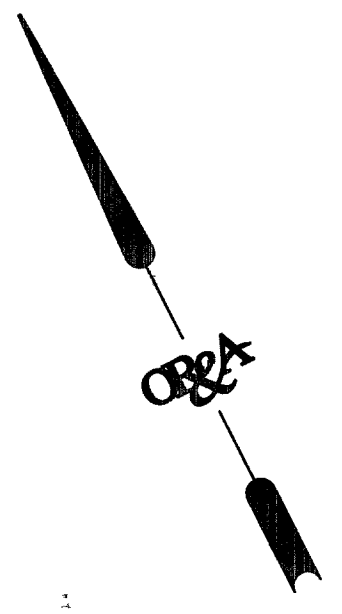

(IN FEET)
APPROXIMATE SCALE: 1" = 50'

REVISIONS

NO.	DATE	DESCRIPTION

DEPARTMENT OF PUBLIC WORKS

ENGINEERING DESIGN SECTION

CITY ENGINEER: JORGE CERVANTES, P.E., P.T.O.E.

PROJECT MANAGER: JOE CHRISTENSEN, P.E.

DESIGNED BY: JR

DRAWN BY: JR, KA


CHECKED BY: RR

DATE: 11/16/05



TITLE: DOWNTOWN TO REDROCK CANYON BIKE TRAIL

SHEET: BIKE LANE STRIPING AND SIGNAGE PLAN STA 128+00 TO STA 150+00

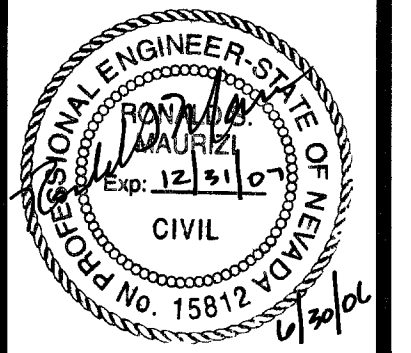

Sheet
S-4
6 of 34
DRAWING NO
107V4608