


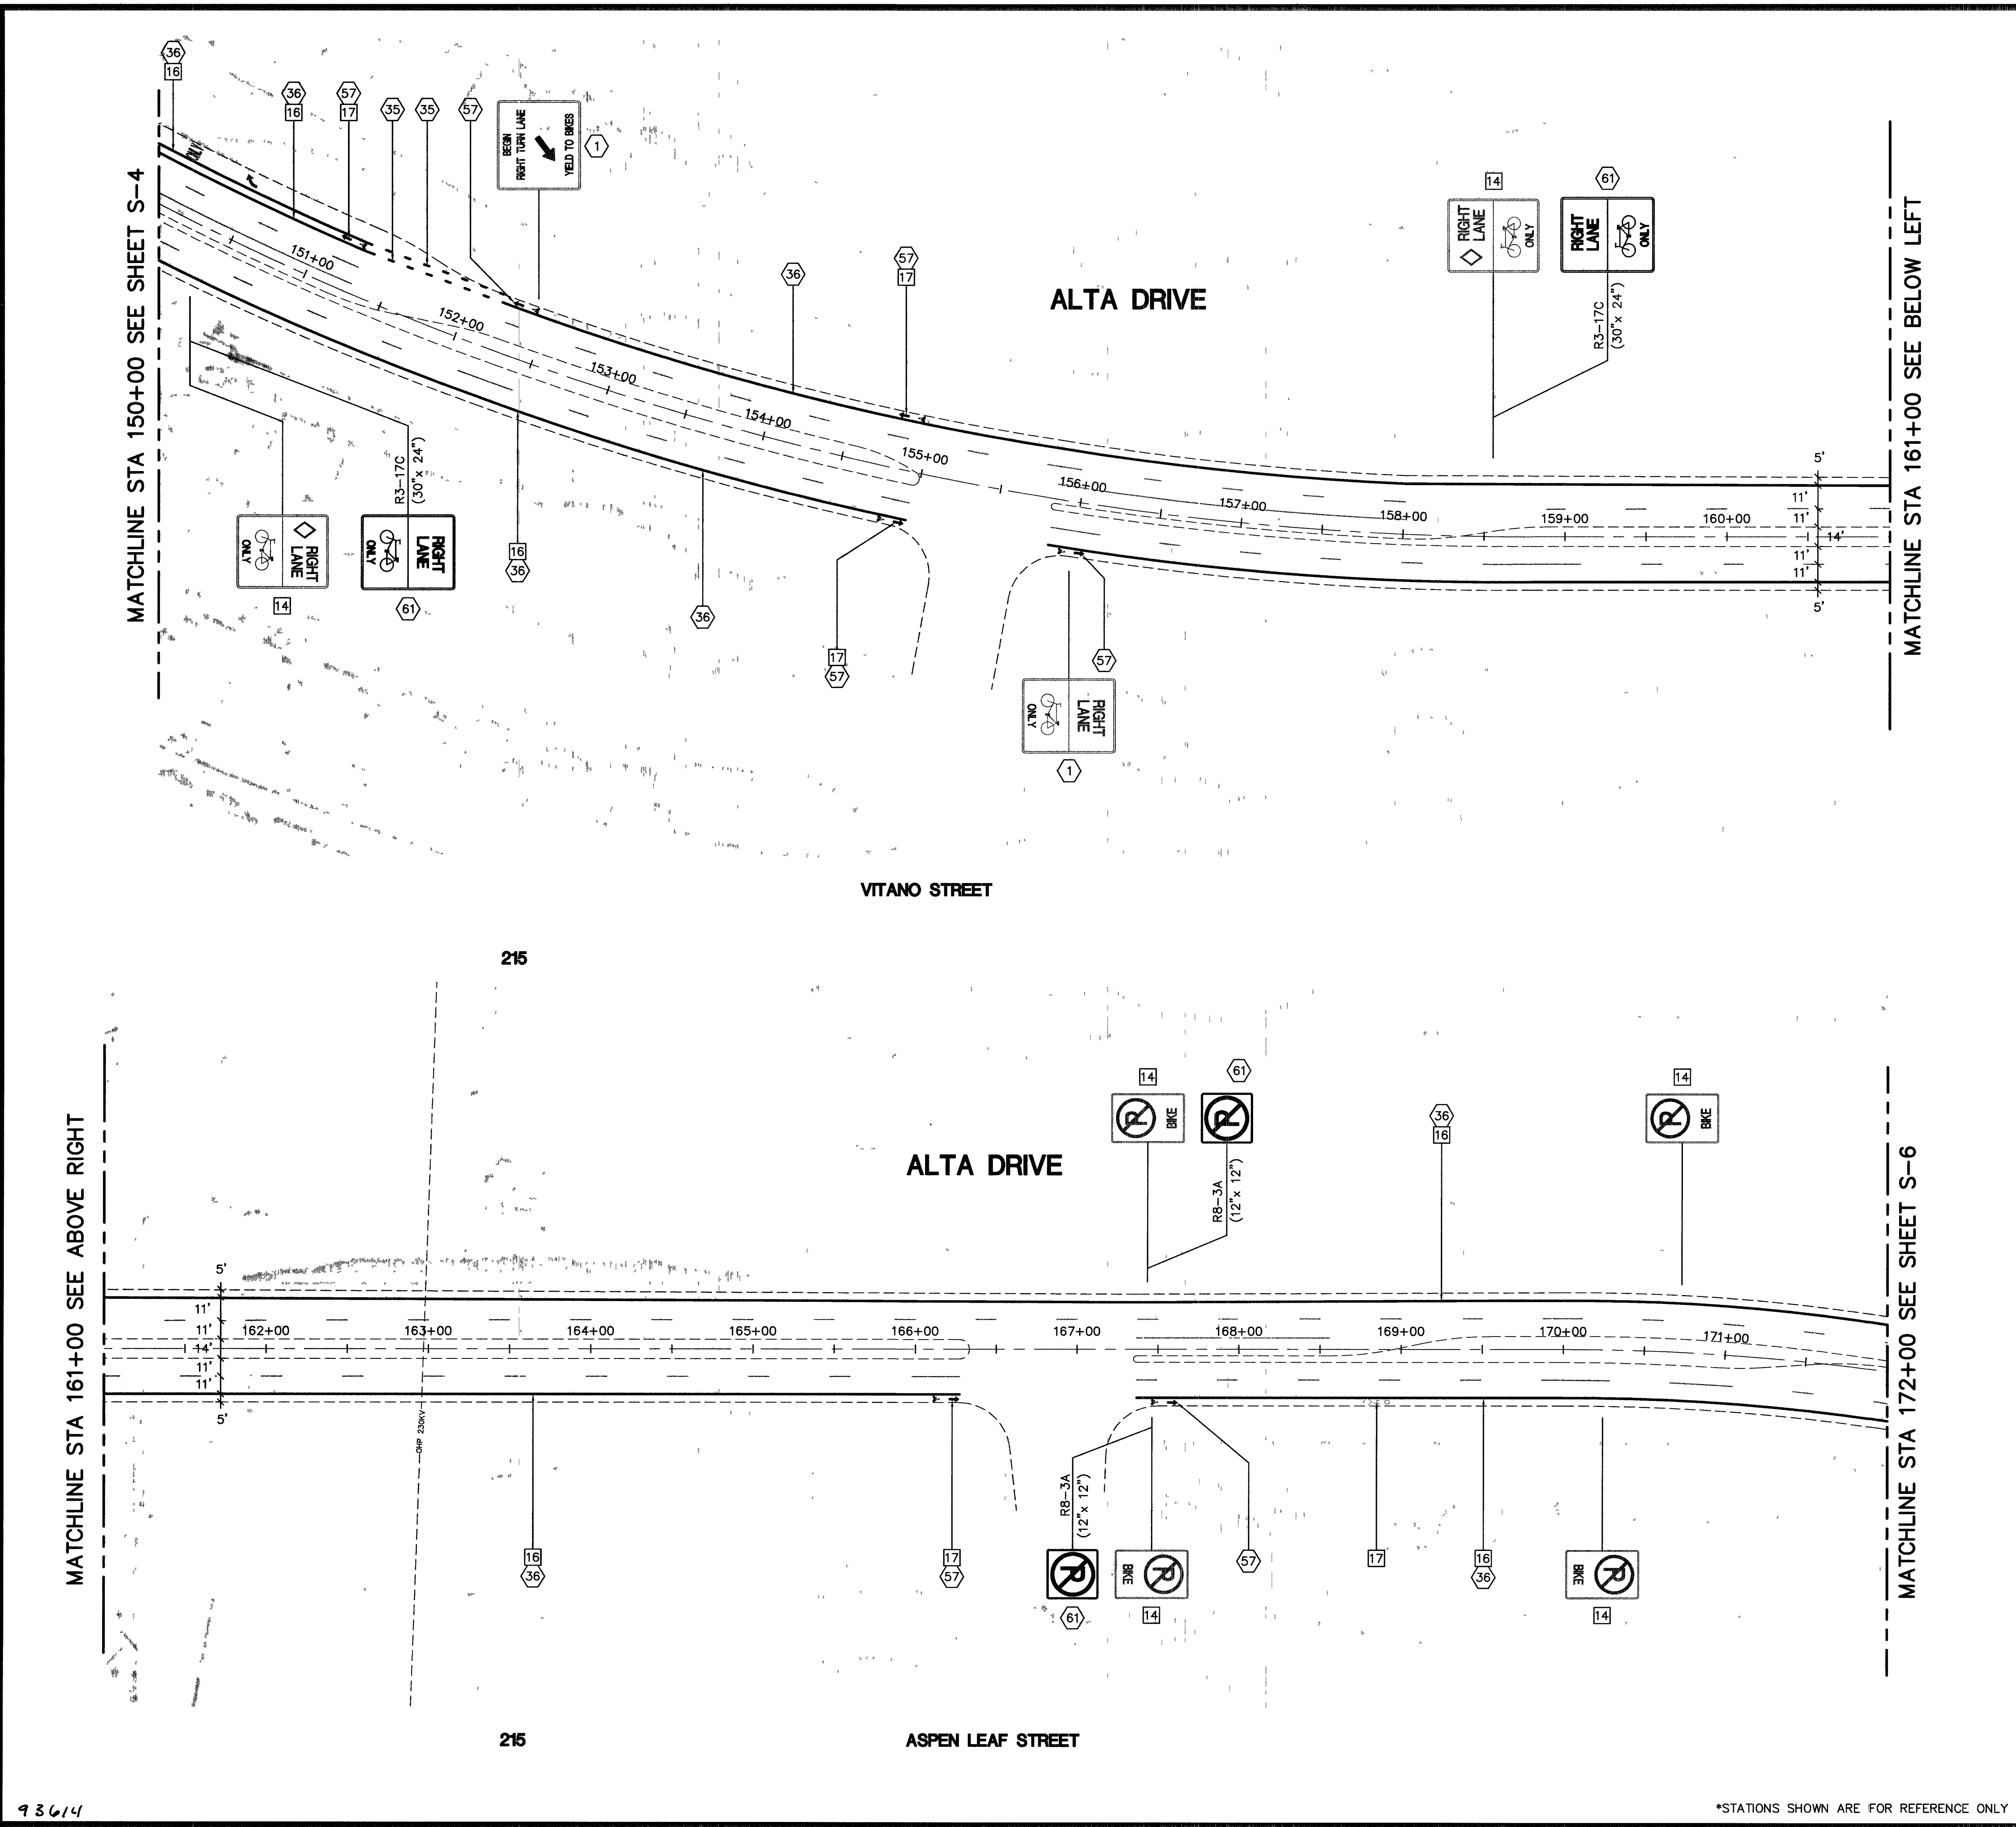

REMOVAL NOTES


- 14 REMOVE AND SALVAGE EXISTING SIGN PANEL. CONTACT CLV SIGN AND MARKING SUPERVISOR, DENNIS GARTLAND AT 604-1493 TO ARRANGE A TIME AND PLACE FOR DELIVERY ALL SALVAGED SIGNS
- 16 GRIND EXISTING LINE
- 17 GRIND EXISTING MARKING

CONSTRUCTION NOTES

- 35 INSTALL 6" x 2' SKIP LINES WITH EPOXY OR LIQUID PAVEMENT MARKING PER CCUSD DWG NO 246.1
- 36 INSTALL 6" EPOXY OR LIQUID PAVEMENT MARKING BICYCLE LANE PER CCUSD DWG NO 246.1
- 57 INSTALL EPOXY OR LIQUID PAVEMENT MARKING BIKE LANE MARKINGS PER MUTCD (2003 EDITION) FIGURE 9C-6
- 61 INSTALL NEW TRAFFIC SIGN PANEL ON EXISTING POST

GENERAL NOTES

- 1. ALL OUTSIDE LANE DIMENSIONS ARE TO EDGE OF PAVEMENT UNLESS OTHERWISE SPECIFIED
- 2. ALL DIMENSIONS TO EXISTING FEATURES ARE APPROXIMATE

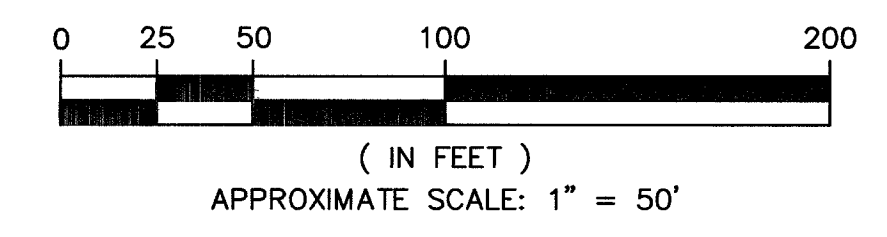

REVISIONS		NO.		DATE		DESCRIPTION		APP'D	
DEPARTMENT OF PUBLIC WORKS									
ENGINEERING DESIGN SECTION									
CITY ENGINEER:		JORGE CERVANTES, P.E., P.T.O.E.		PROJECT MANAGER:		JOE CHRISTENSEN, P.E.		DESIGNED BY JR	
DRAWN BY:		JR, KA		CHECKED BY RR		DATE:		11/16/05	
HORIZONTAL SCALE:		AS SHOWN		VERTICAL SCALE:		NONE			
DOWNTOWN TO REDROCK CANYON BIKE TRAIL									
BIKE LANE STRIPING AND SIGNAGE PLAN									
STA 150+00 TO STA 172+00									
Sheet S-5 of 34									
DRAWING NO. 107V4608									