

VASSAR LANE

TLTON STREET

ALTA DRIVE

LINDY DRIVE

NORWOOD LANE


ALTA DRIVE

MATCHLINE STA 458+00 SEE SHEET S-18

MATCHLINE STA 469+00 SEE BELOW LEFT

MATCHLINE STA 469+00 SEE ABOVE RIGHT

MATCHLINE STA 480+00 SEE SHEET S-20

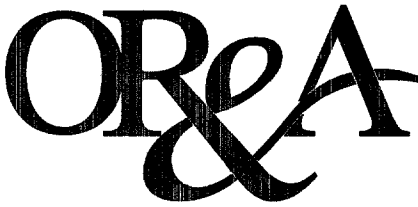

Orth-Rodgers and Associates, Inc.
TRANSPORTATION ENGINEERS and PLANNERS
1140 North Town Center Drive, Suite 190
Las Vegas, NV 89144 (702) 233-4060

REMOVAL NOTES


- 14 REMOVE AND SALVAGE EXISTING SIGN PANEL,
CONTACT CLV SIGN AND MARKING SUPERVISOR,
DENNIS GARTLAND AT 604-1493 TO ARRANGE A TIME
AND PLACE FOR DELIVERY ALL SALVAGED SIGNS

CONSTRUCTION NOTES

- 1 PROTECT IN PLACE TRAFFIC SIGN PANEL(S) AND/OR POST

GENERAL NOTES

1. ALL OUTSIDE LANE DIMENSIONS ARE TO EDGE OF PAVEMENT
UNLESS OTHERWISE SPECIFIED
2. ALL DIMENSIONS TO EXISTING FEATURES ARE APPROXIMATE

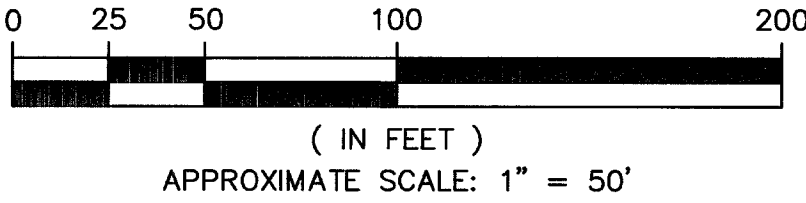

REVISIONS		NO.	DATE	DESCRIPTION	APP'D

DEPARTMENT OF PUBLIC WORKS
ENGINEERING DESIGN SECTION


CITY ENGINEER:
JORGÉ CERVANTES, P.E., P.T.O.E.
PROJECT MANAGER:
JOE CHRISTENSEN, P.E.,
DESIGNED BY: JP
DRAWN BY: JR, KA
CHECKED BY: RR

AS SHOWN
HORIZONTAL SCALE:
VERTICAL SCALE:
DATE: 11/16/05

NONE

TITLE:
DOWNTOWN TO REDROCK CANYON
BIKE TRAIL

SHEET:
BIKE LANE STRIPING AND SIGNAGE PLAN
STA 458+00 TO STA 480+00

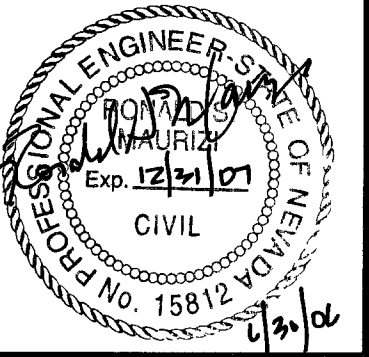

Sheet
S-19
21 of 34
DRAWING NO.
107V4608

*STATIONS SHOWN ARE FOR REFERENCE ONLY