
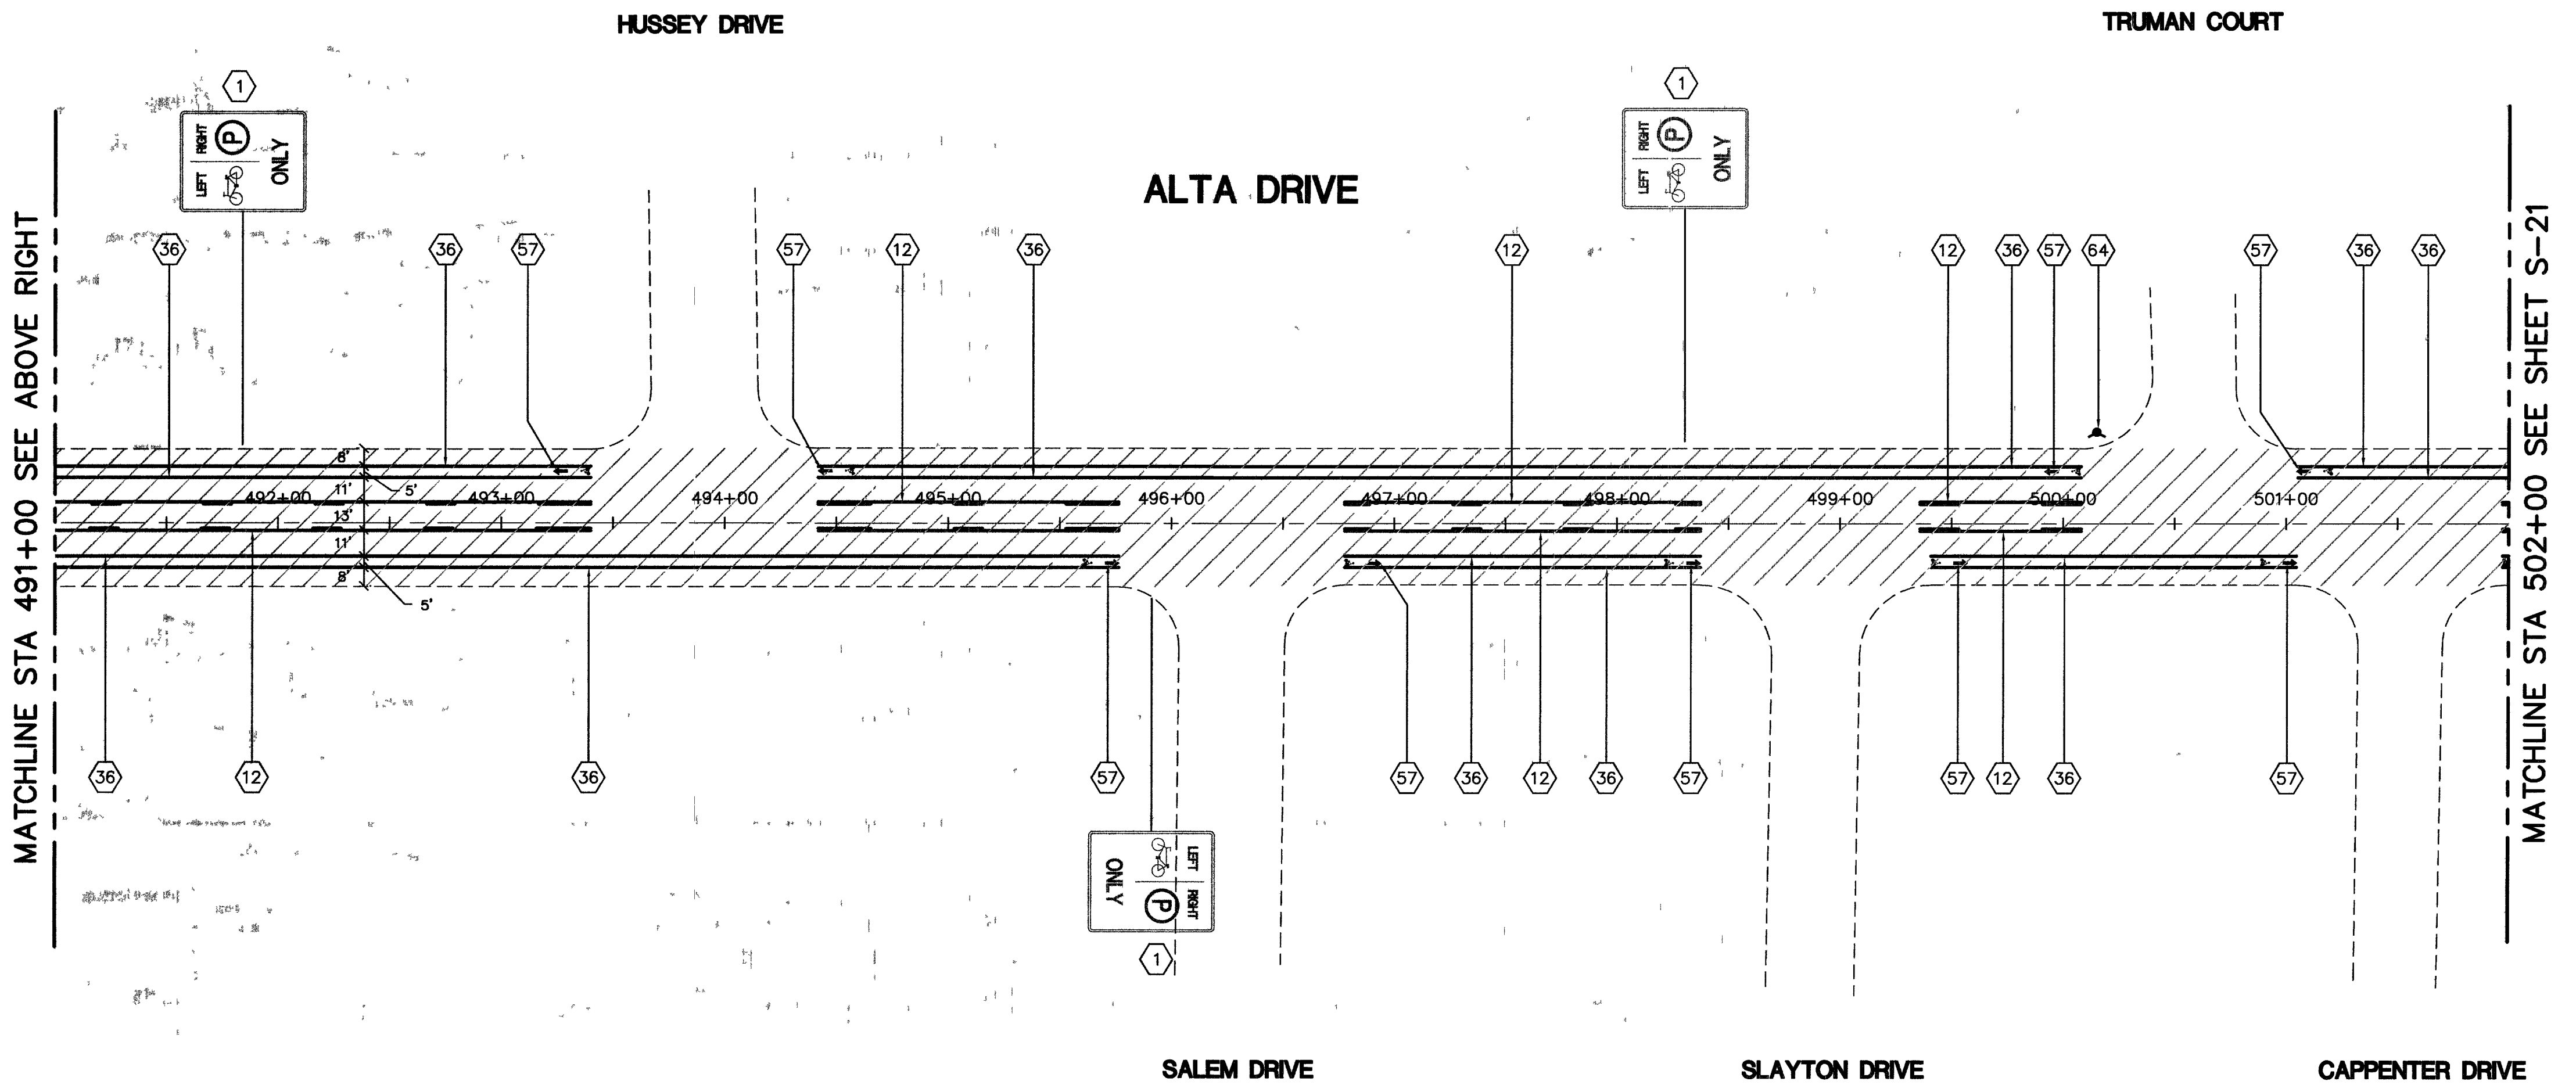


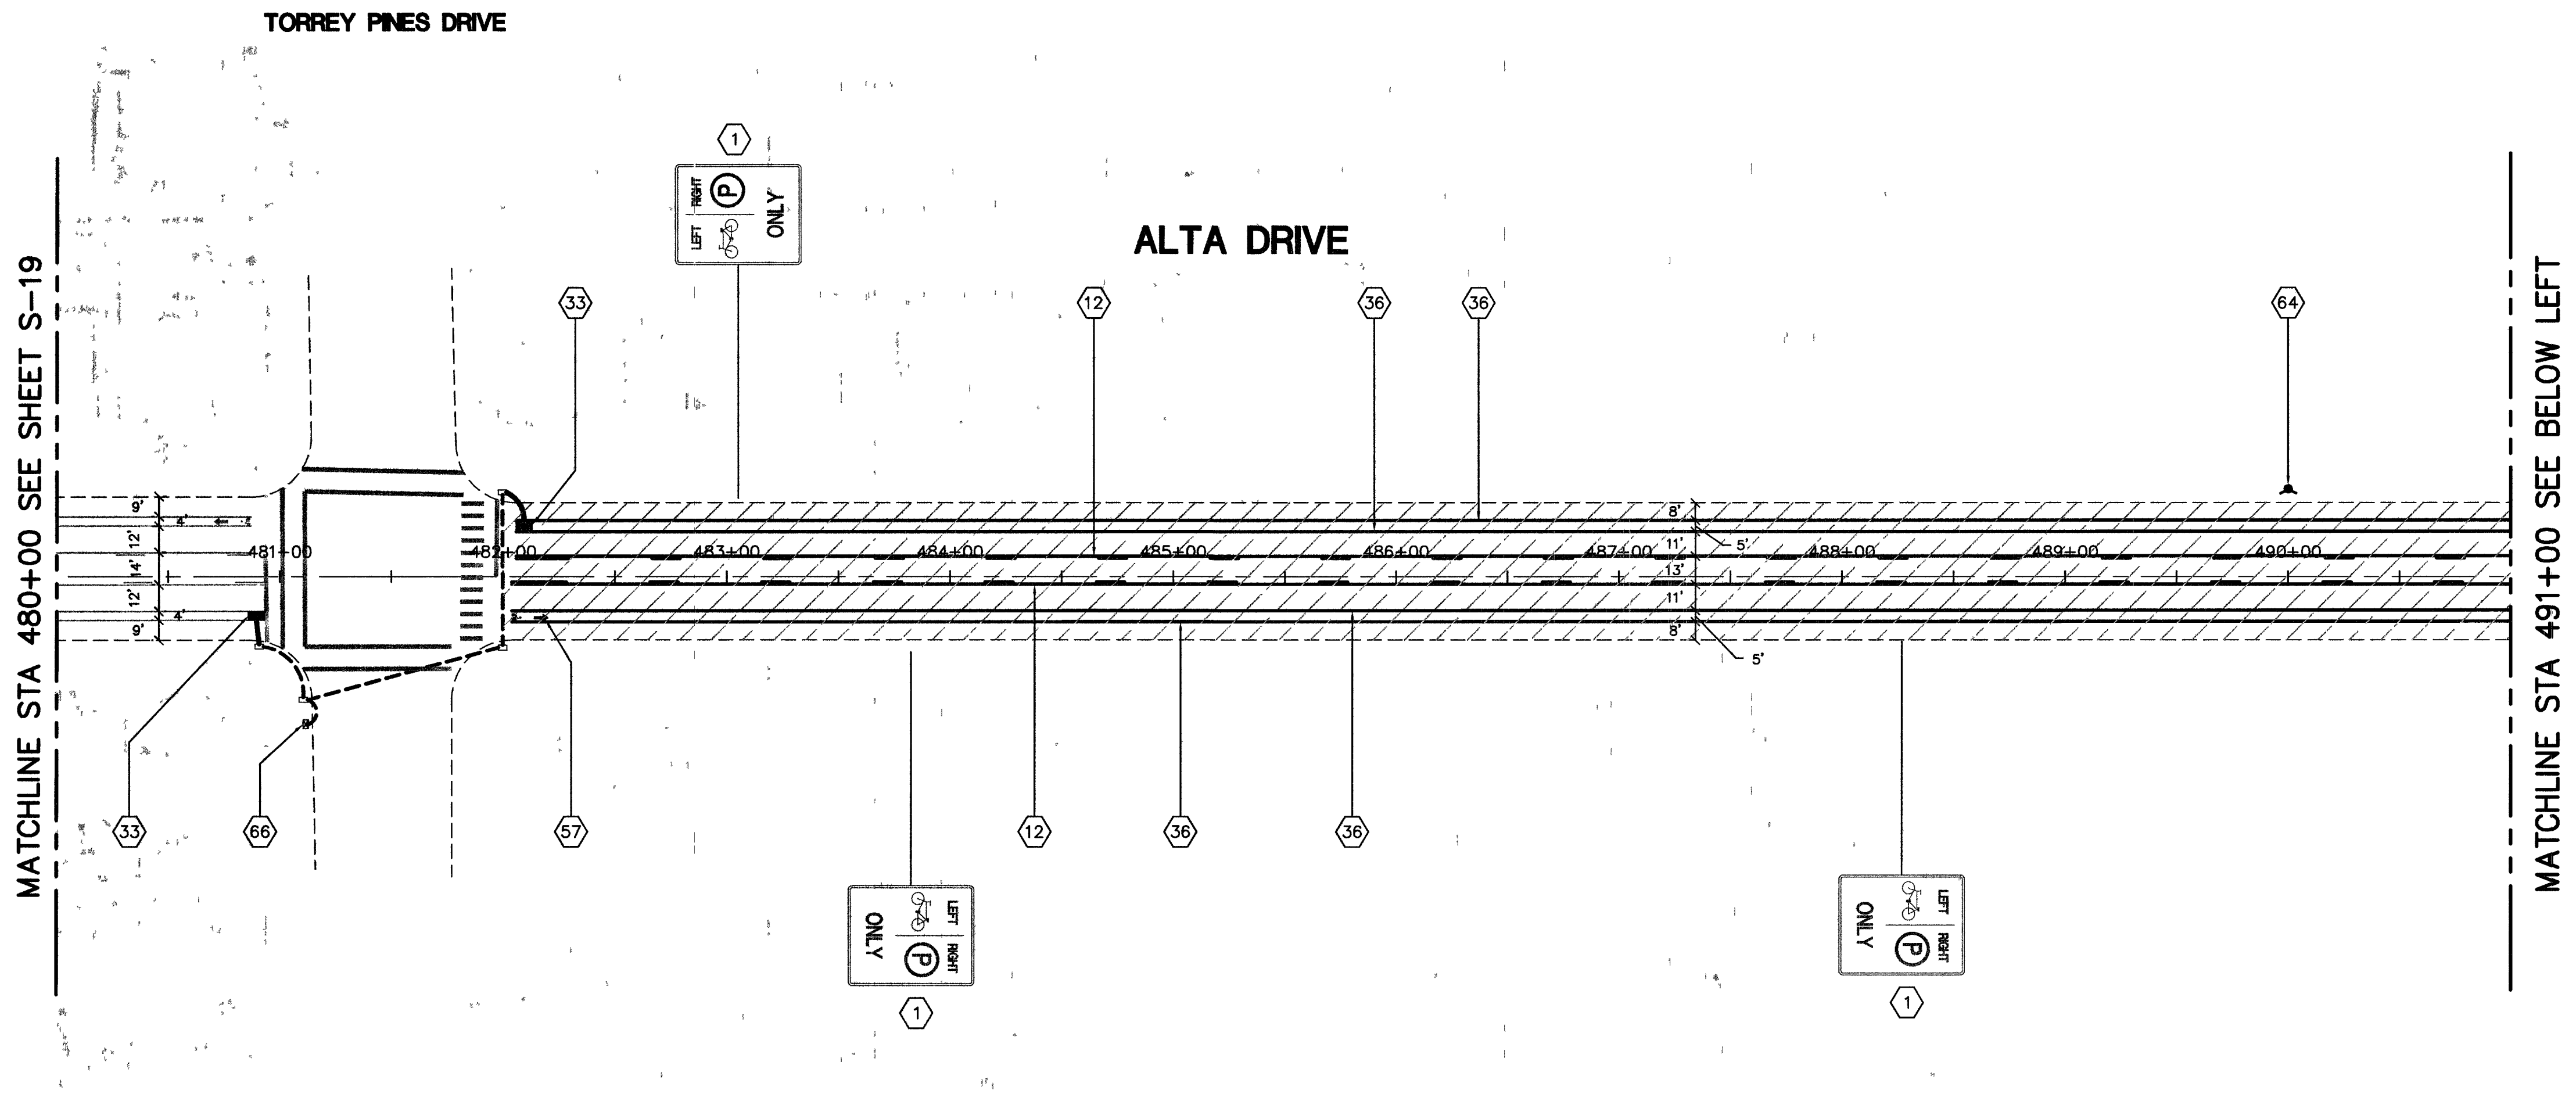

93629


*STATIONS SHOWN ARE FOR REFERENCE ONLY

REMOVAL NOTES

CONSTRUCTION NOTES


- 1 PROTECT IN PLACE TRAFFIC SIGN PANEL(S) AND/OR POST
- 12 INSTALL TYPE 2 CENTERLINE WITH RAISED PAVEMENT MARKERS PER CCUSD DWG 244
- 33 INSTALL EPOXY OR LIQUID PAVEMENT MARKING (BICYCLE DETECTION) SEE DETAIL 2 ON SHEET D-1
- 36 INSTALL 6" EPOXY OR LIQUID PAVEMENT MARKING BICYCLE LANE PER CCUSD DWG NO 246.1
- 57 INSTALL EPOXY OR LIQUID PAVEMENT MARKING BIKE LANE MARKINGS PER MUTCD (2003 EDITION) FIGURE 9C-6
- 64 INSTALL BLUE REFLECTIVE PAVEMENT MARKER IN THE CENTER OF THE OUTSIDE THROUGH LANE DIRECTLY IN FRONT OF EXISTING FIRE HYDRANT
- 66 THIS TRAFFIC SIGNAL RECALLS TO ALTA THEREFORE NO SPECIAL BIKE DETECTION IS REQUIRED


PAVEMENT LEGEND

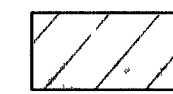 AREA TO BE PREPARED AND SLURRY SEALED PER RTC SPECIFICATIONS SECTION 408-2

GENERAL NOTES

- 1. ALL OUTSIDE LANE DIMENSIONS ARE TO EDGE OF PAVEMENT UNLESS OTHERWISE SPECIFIED
- 2. ALL DIMENSIONS TO EXISTING FEATURES ARE APPROXIMATE

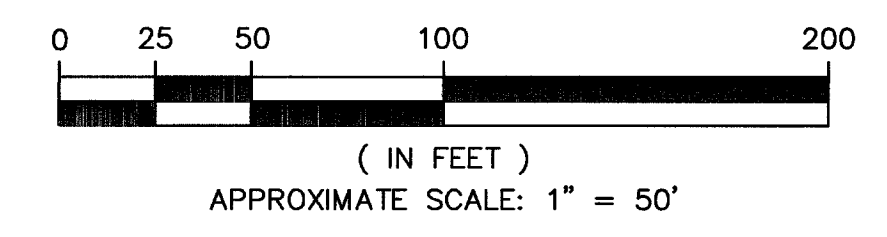

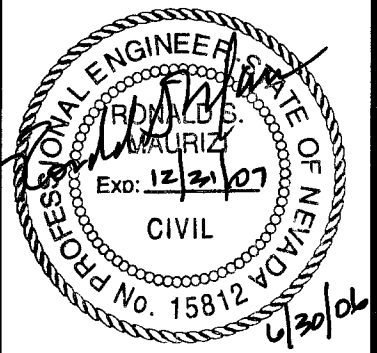REVISIONS		NO.		DATE		DESCRIPTION	
DEPARTMENT OF PUBLIC WORKS							
ENGINEERING DESIGN SECTION							
CITY ENGINEER:		PROJECT MANAGER:		DESIGNED BY:		DRAWN BY:	
JORGE CERVANTES, P.E., P.T.O.E.		JOE CHRISTENSEN, P.E.		JR		JR, KA	
HORIZONTAL SCALE: AS SHOWN		VERTICAL SCALE: NONE		DATE: 11/16/05		CHECKED BY: RR	
							
TITLE: DOWNTOWN TO REDROCK CANYON BIKE TRAIL							
SHEET: BIKE LANE STRIPING AND SIGNAGE PLAN STA 480+00 TO STA 502+00							
							
Sheet 9-20 22 of 34 DRAWING NO. 107V4608							