


MATCHLINE STA 612+00 SEE SHEET S-25

MATCHLINE STA 623+00 SEE ABOVE RIGHT

93635

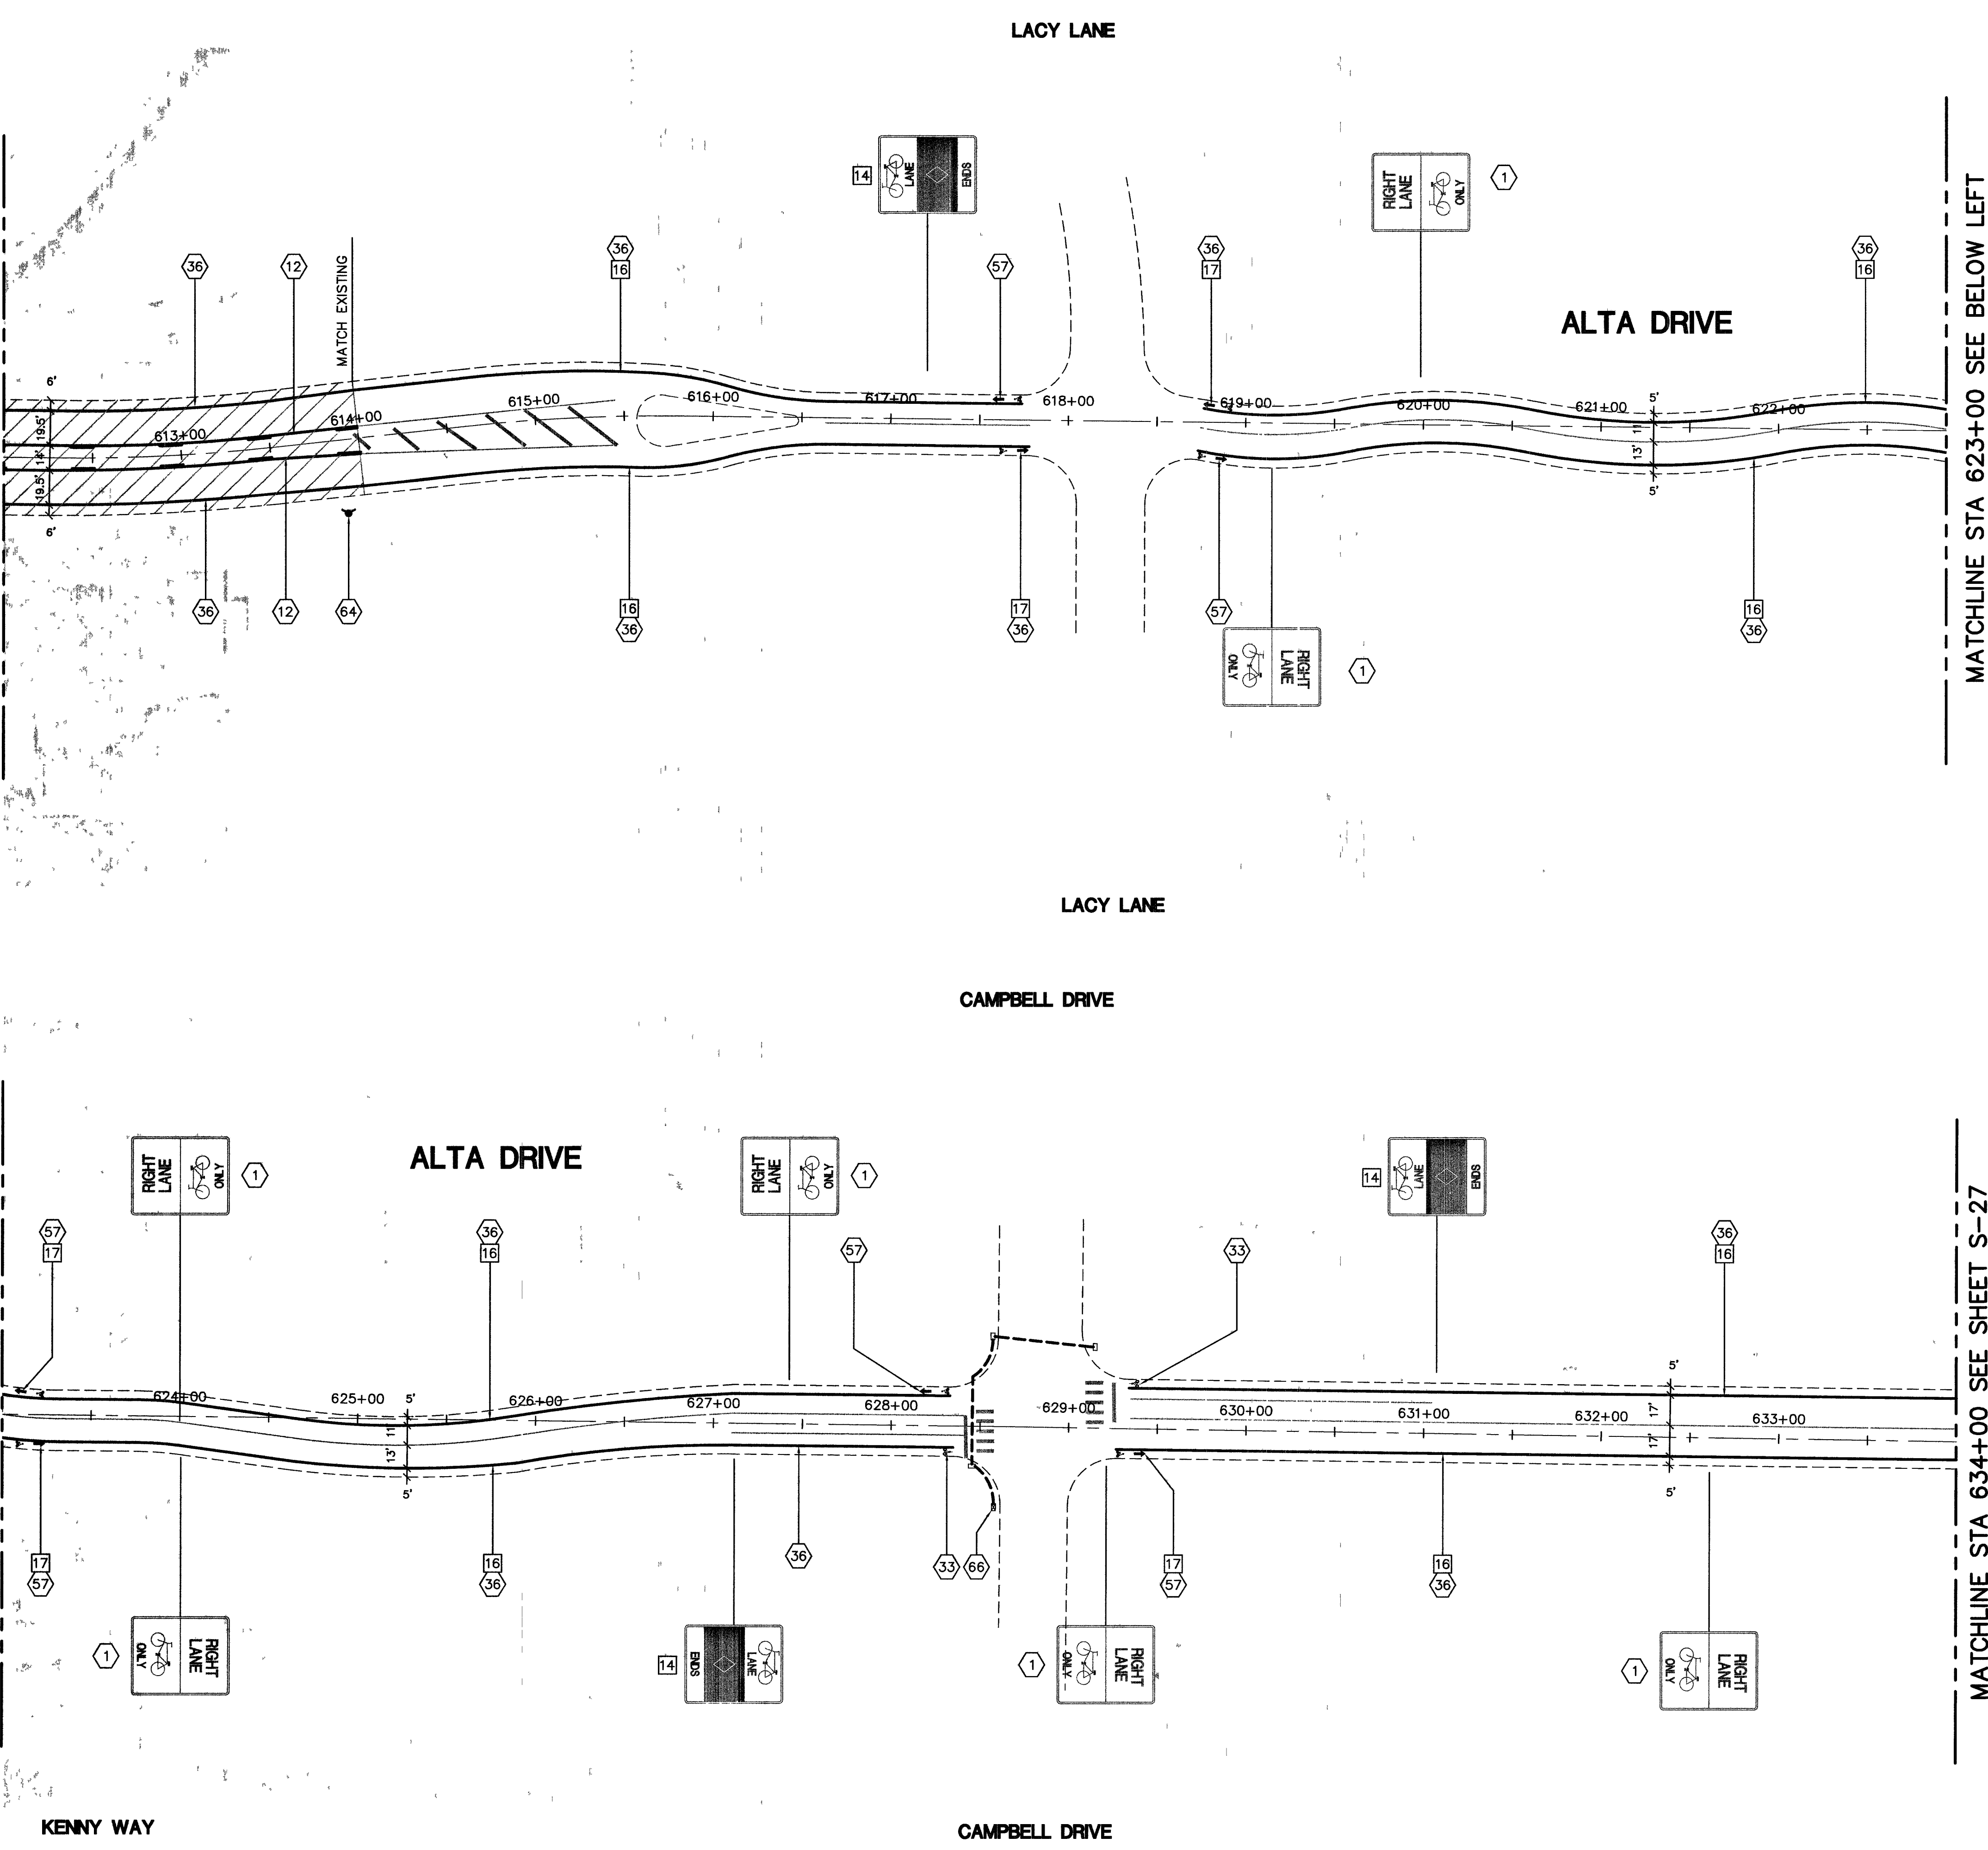

MATCHLINE STA 623+00 SEE BELOW LEFT

MATCHLINE STA 634+00 SEE SHEET S-27

*STATIONS SHOWN ARE FOR REFERENCE ONLY

REMOVAL NOTES

- 14 REMOVE AND SALVAGE EXISTING SIGN PANEL. CONTACT CLV SIGN AND MARKING SUPERVISOR, DENNIS GARTLAND AT 604-1493 TO ARRANGE A TIME AND PLACE FOR DELIVERY ALL SALVAGED SIGNS
- 16 GRIND EXISTING LINE
- 17 GRIND EXISTING MARKING

CONSTRUCTION NOTES



- 1 PROTECT IN PLACE TRAFFIC SIGN PANEL(S) AND/OR POST
- 12 INSTALL TYPE 2 CENTERLINE WITH RAISED PAVEMENT MARKERS PER CCUSD DWG 244
- 33 INSTALL EPOXY OR LIQUID PAVEMENT MARKING (BICYCLE DETECTION) SEE DETAIL 2 ON SHEET D-1
- 36 INSTALL 6" EPOXY OR LIQUID PAVEMENT MARKING BICYCLE LANE PER CCUSD DWG NO 246.1
- 57 INSTALL EPOXY OR LIQUID PAVEMENT MARKING BIKE LANE MARKINGS PER MUTCD (2003 EDITION) FIGURE 9C-6
- 64 INSTALL BLUE REFLECTIVE PAVEMENT MARKER IN THE CENTER OF THE OUTSIDE THROUGH LANE DIRECTLY IN FRONT OF EXISTING FIRE HYDRANT
- 66 THIS TRAFFIC SIGNAL RECALLS TO ALTA THEREFORE NO SPECIAL BIKE DETECTION IS REQUIRED

PAVEMENT LEGEND

- AREA TO BE PREPARED AND SLURRY SEALED PER RTC SPECIFICATIONS SECTION 408-2

GENERAL NOTES

- 1. ALL OUTSIDE LANE DIMENSIONS ARE TO EDGE OF PAVEMENT UNLESS OTHERWISE SPECIFIED
- 2. ALL DIMENSIONS TO EXISTING FEATURES ARE APPROXIMATE

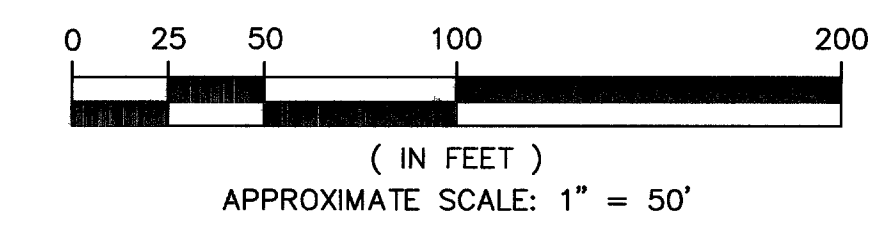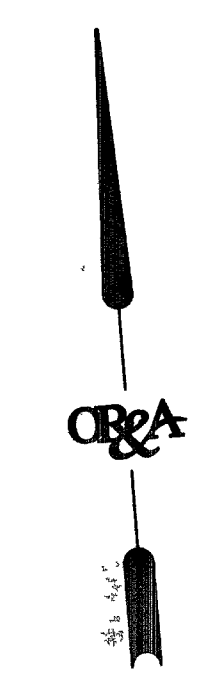

REVISIONS		NO.		DATE		DESCRIPTION		APPD	
DEPARTMENT OF PUBLIC WORKS									
ENGINEERING DESIGN SECTION									
CITY ENGINEER:		JORGE CERVANTES, P.E., P.T.O.E.		DESIGNED BY:		JR		AS SHOWN	
PROJECT MANAGER:		JOE CHRISTENSEN, P.E.		DRAWN BY:		JR		K.A.	
CHECKED BY:		RR		DATE:		11/16/05		VERTICAL SCALE: NONE	
TITLE: DOWNTOWN TO REDROCK CANYON BIKE TRAIL					SHEET: BIKE LANE STRIPING AND SIGNAGE PLAN STA 612+00 TO STA 634+00				
Sheet S-26 28 of 34 DRAWING NO 107V4608									