
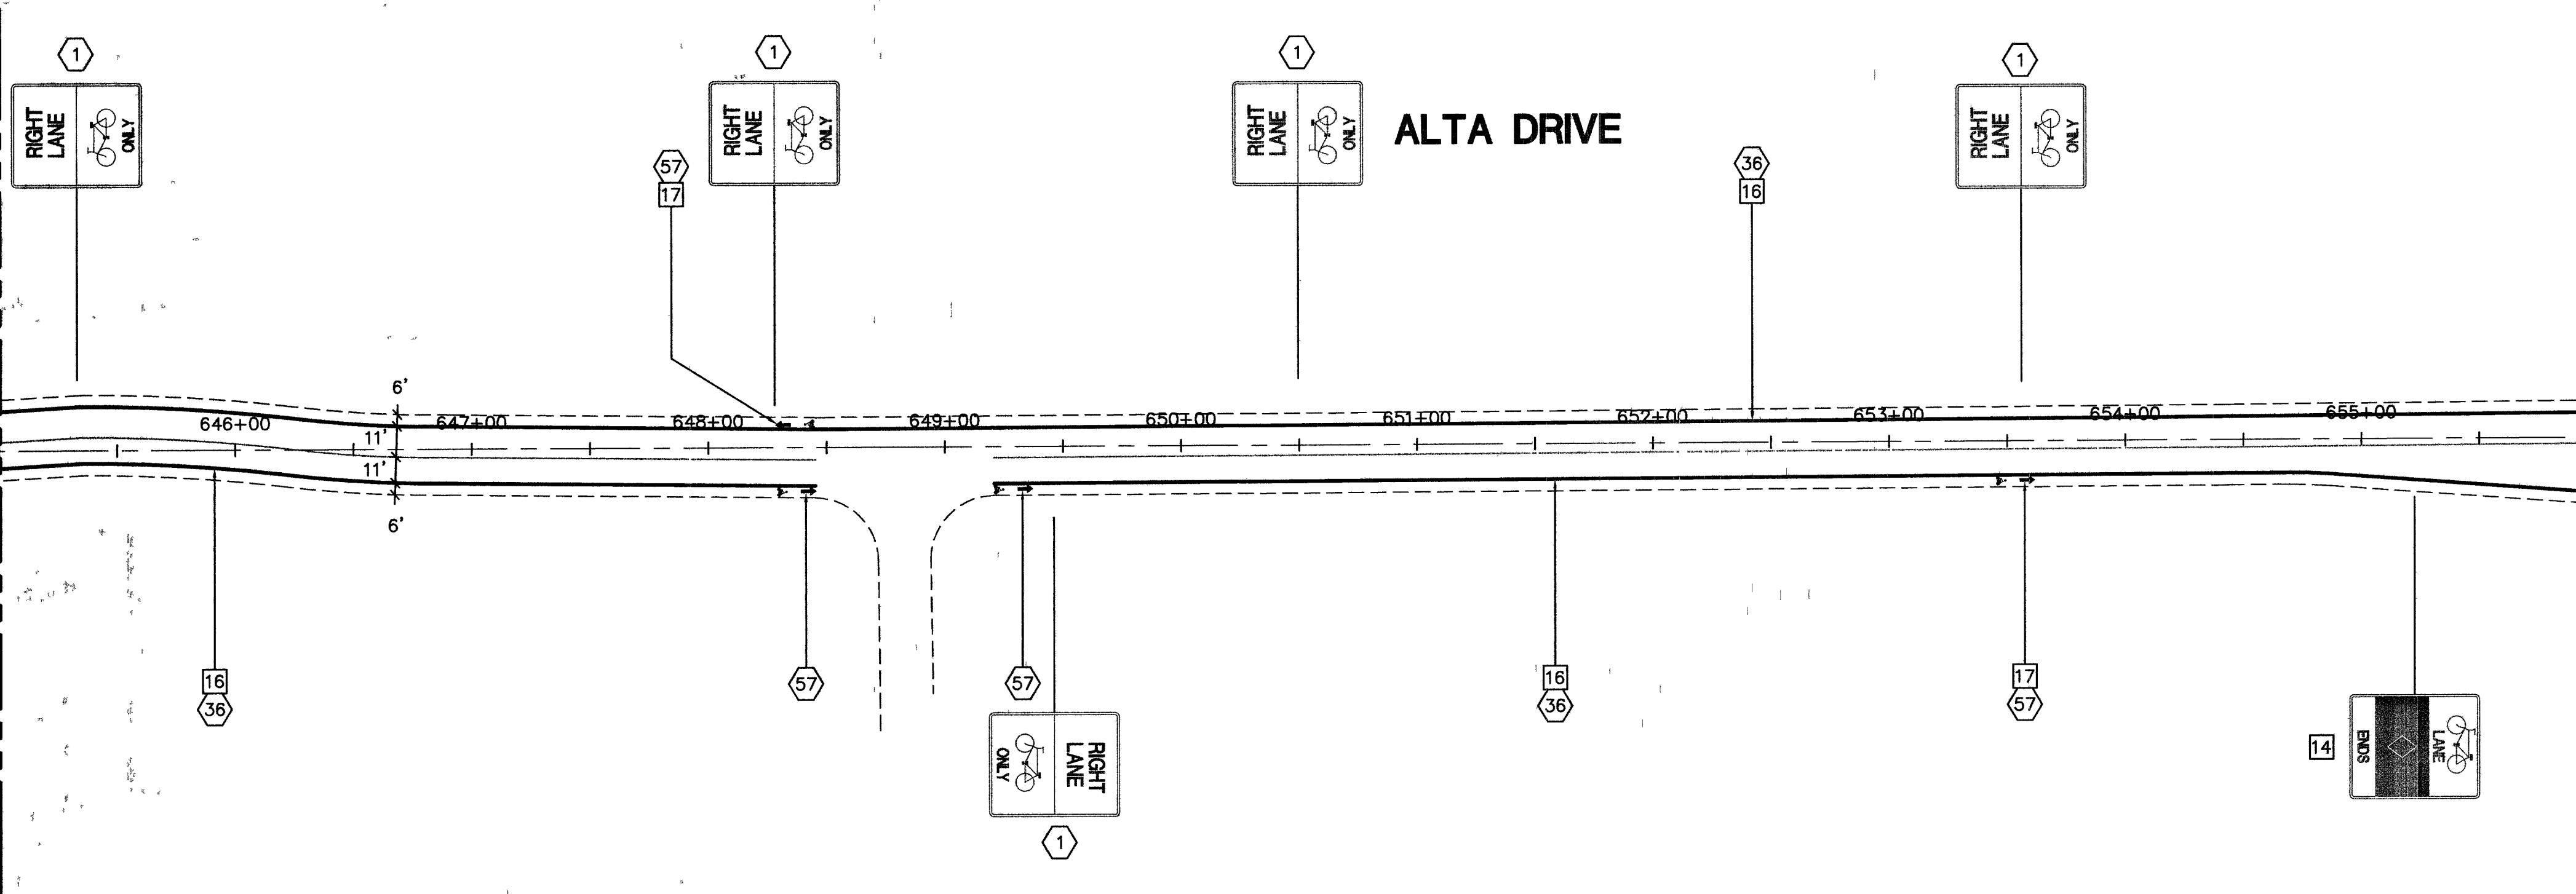


MATCHLINE STA 634+00 SEE SHEET S-26

MATCHLINE STA 645+00 SEE ABOVE RIGHT

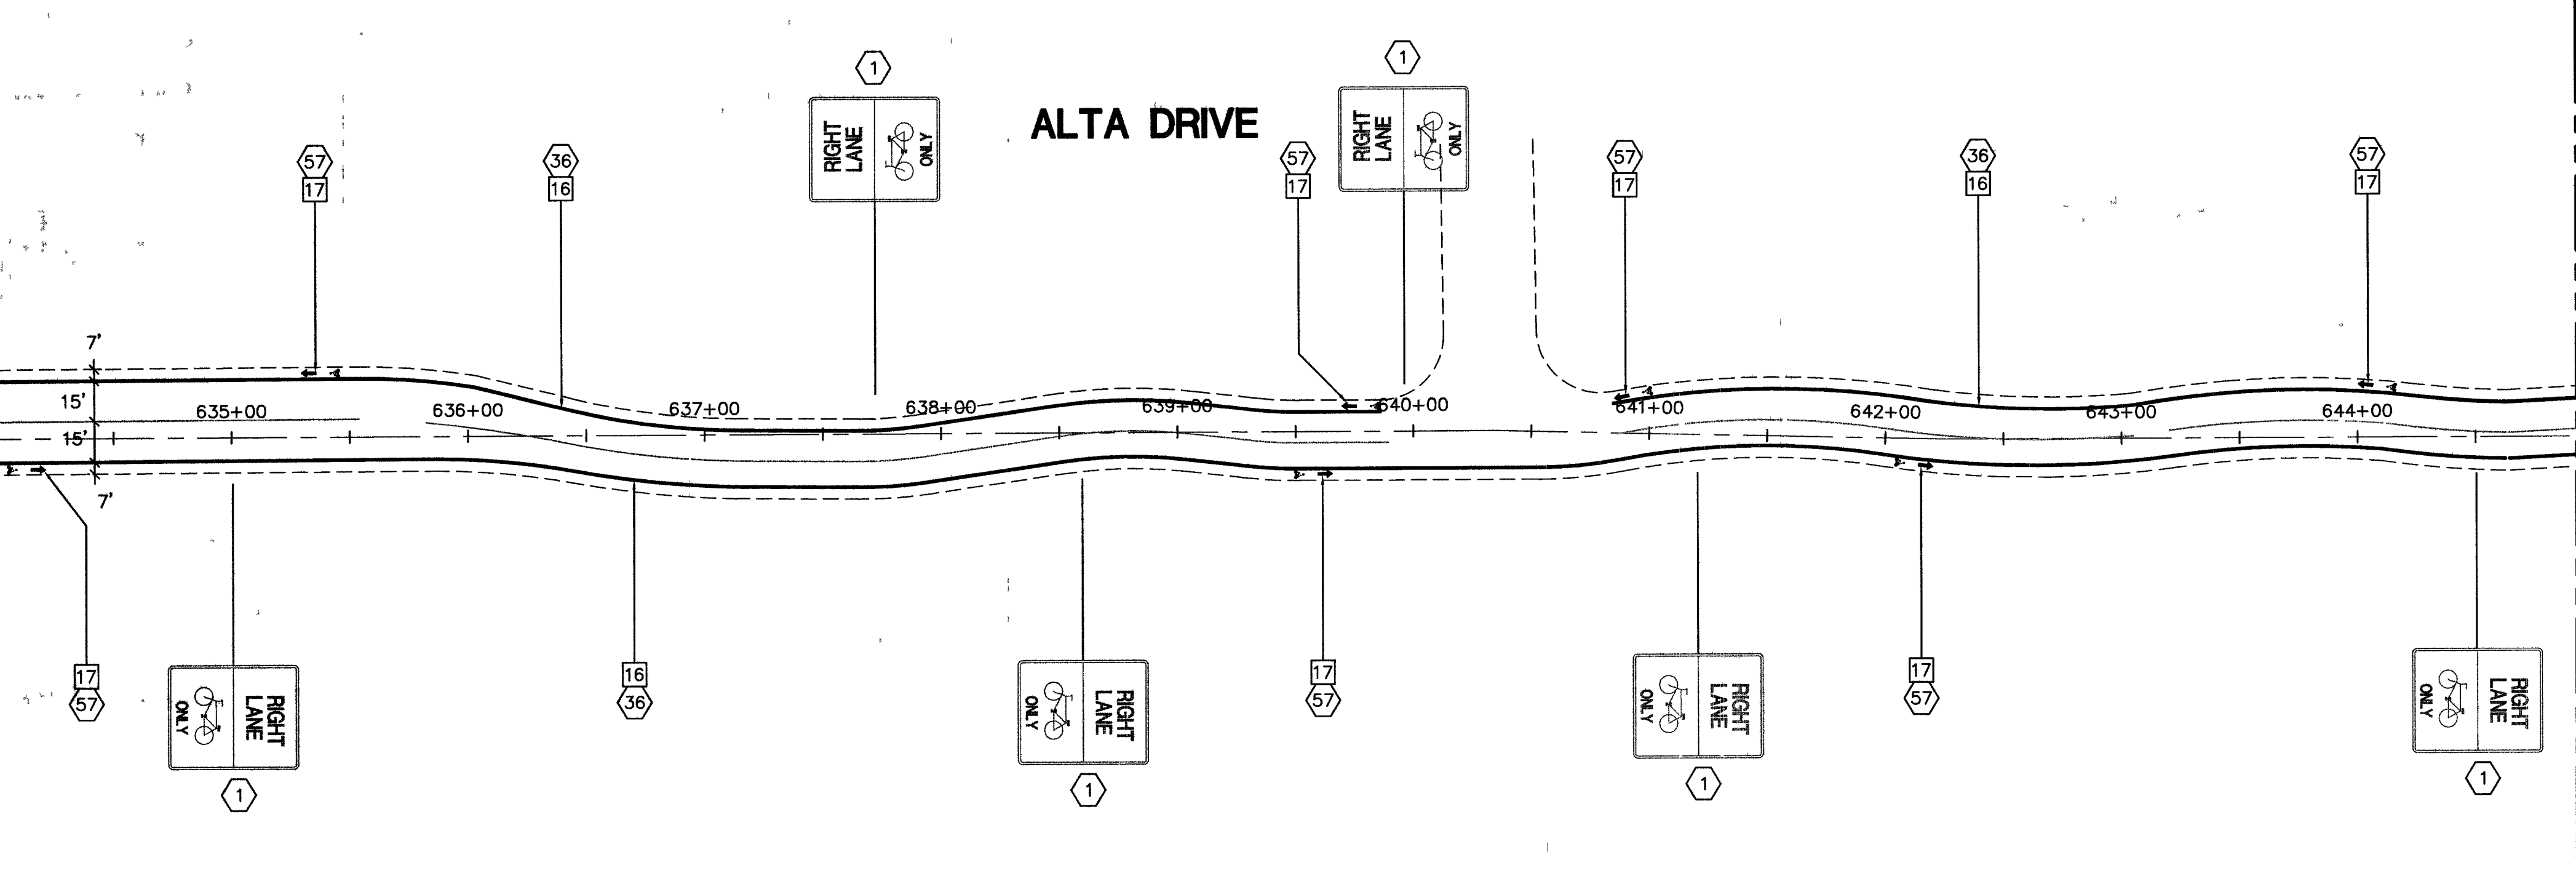

93626

*STATIONS SHOWN ARE FOR REFERENCE ONLY



Orth-Rodgers and Associates, Inc.
TRANSPORTATION ENGINEERS and PLANNERS
1140 North Town Center Drive, Suite 190
Las Vegas, NV 89144 (702) 233-4060

REMOVAL NOTES


- 14 REMOVE AND SALVAGE EXISTING SIGN PANEL
CONTACT CLV SIGN AND MARKING SUPERVISOR,
DENNIS GARTLAND AT 604-1493 TO ARRANGE A TIME
AND PLACE FOR DELIVERY ALL SALVAGED SIGNS
- 18 GRIND EXISTING LINE
- 17 GRIND EXISTING MARKING

CONSTRUCTION NOTES

- 1 PROTECT IN PLACE TRAFFIC SIGN PANEL(S) AND/OR POST
- 36 INSTALL 6" EPOXY OR LIQUID PAVEMENT MARKING BICYCLE LANE
PER CCUSD DWG NO 246.1
- 57 INSTALL EPOXY OR LIQUID PAVEMENT MARKING BIKE LANE MARKINGS
PER MUTCD (2003 EDITION) FIGURE 9C-6

GENERAL NOTES

- 1. ALL OUTSIDE LANE DIMENSIONS ARE TO EDGE OF PAVEMENT
UNLESS OTHERWISE SPECIFIED
- 2. ALL DIMENSIONS TO EXISTING FEATURES ARE APPROXIMATE

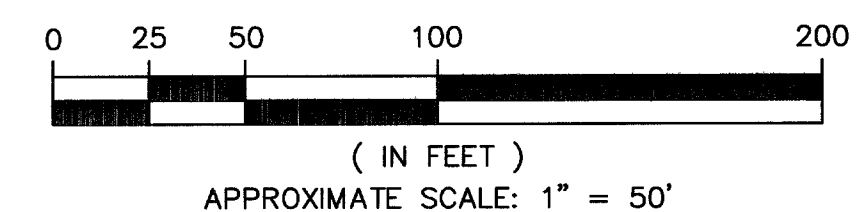


DEPARTMENT OF PUBLIC WORKS
ENGINEERING DESIGN SECTION

CITY ENGINEER: JORGE CERVANTES, P.E., P.T.O.E.
PROJECT MANAGER: JOE CHRISTENSEN, P.E.
DESIGNED BY: JR
DRAWN BY: JR/KA
CHECKED BY: RR
HORIZONTAL SCALE: AS SHOWN
VERTICAL SCALE: NONE
DATE: 11/16/05



TITLE: DOWNTOWN TO REDROCK CANYON
BIKE TRAIL

SHEET: BIKE LANE STRIPING AND SIGNAGE PLAN
STA 634+00 TO STA 656+00

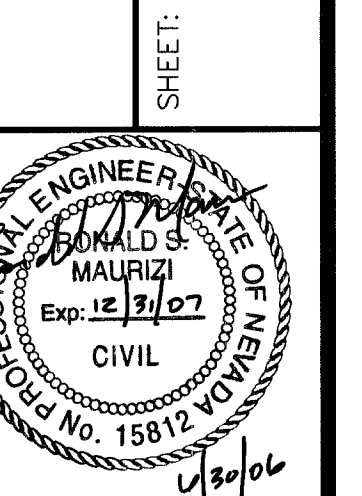

Sheet
S-27
29 of 34
DRAWING NO.
107V4608