
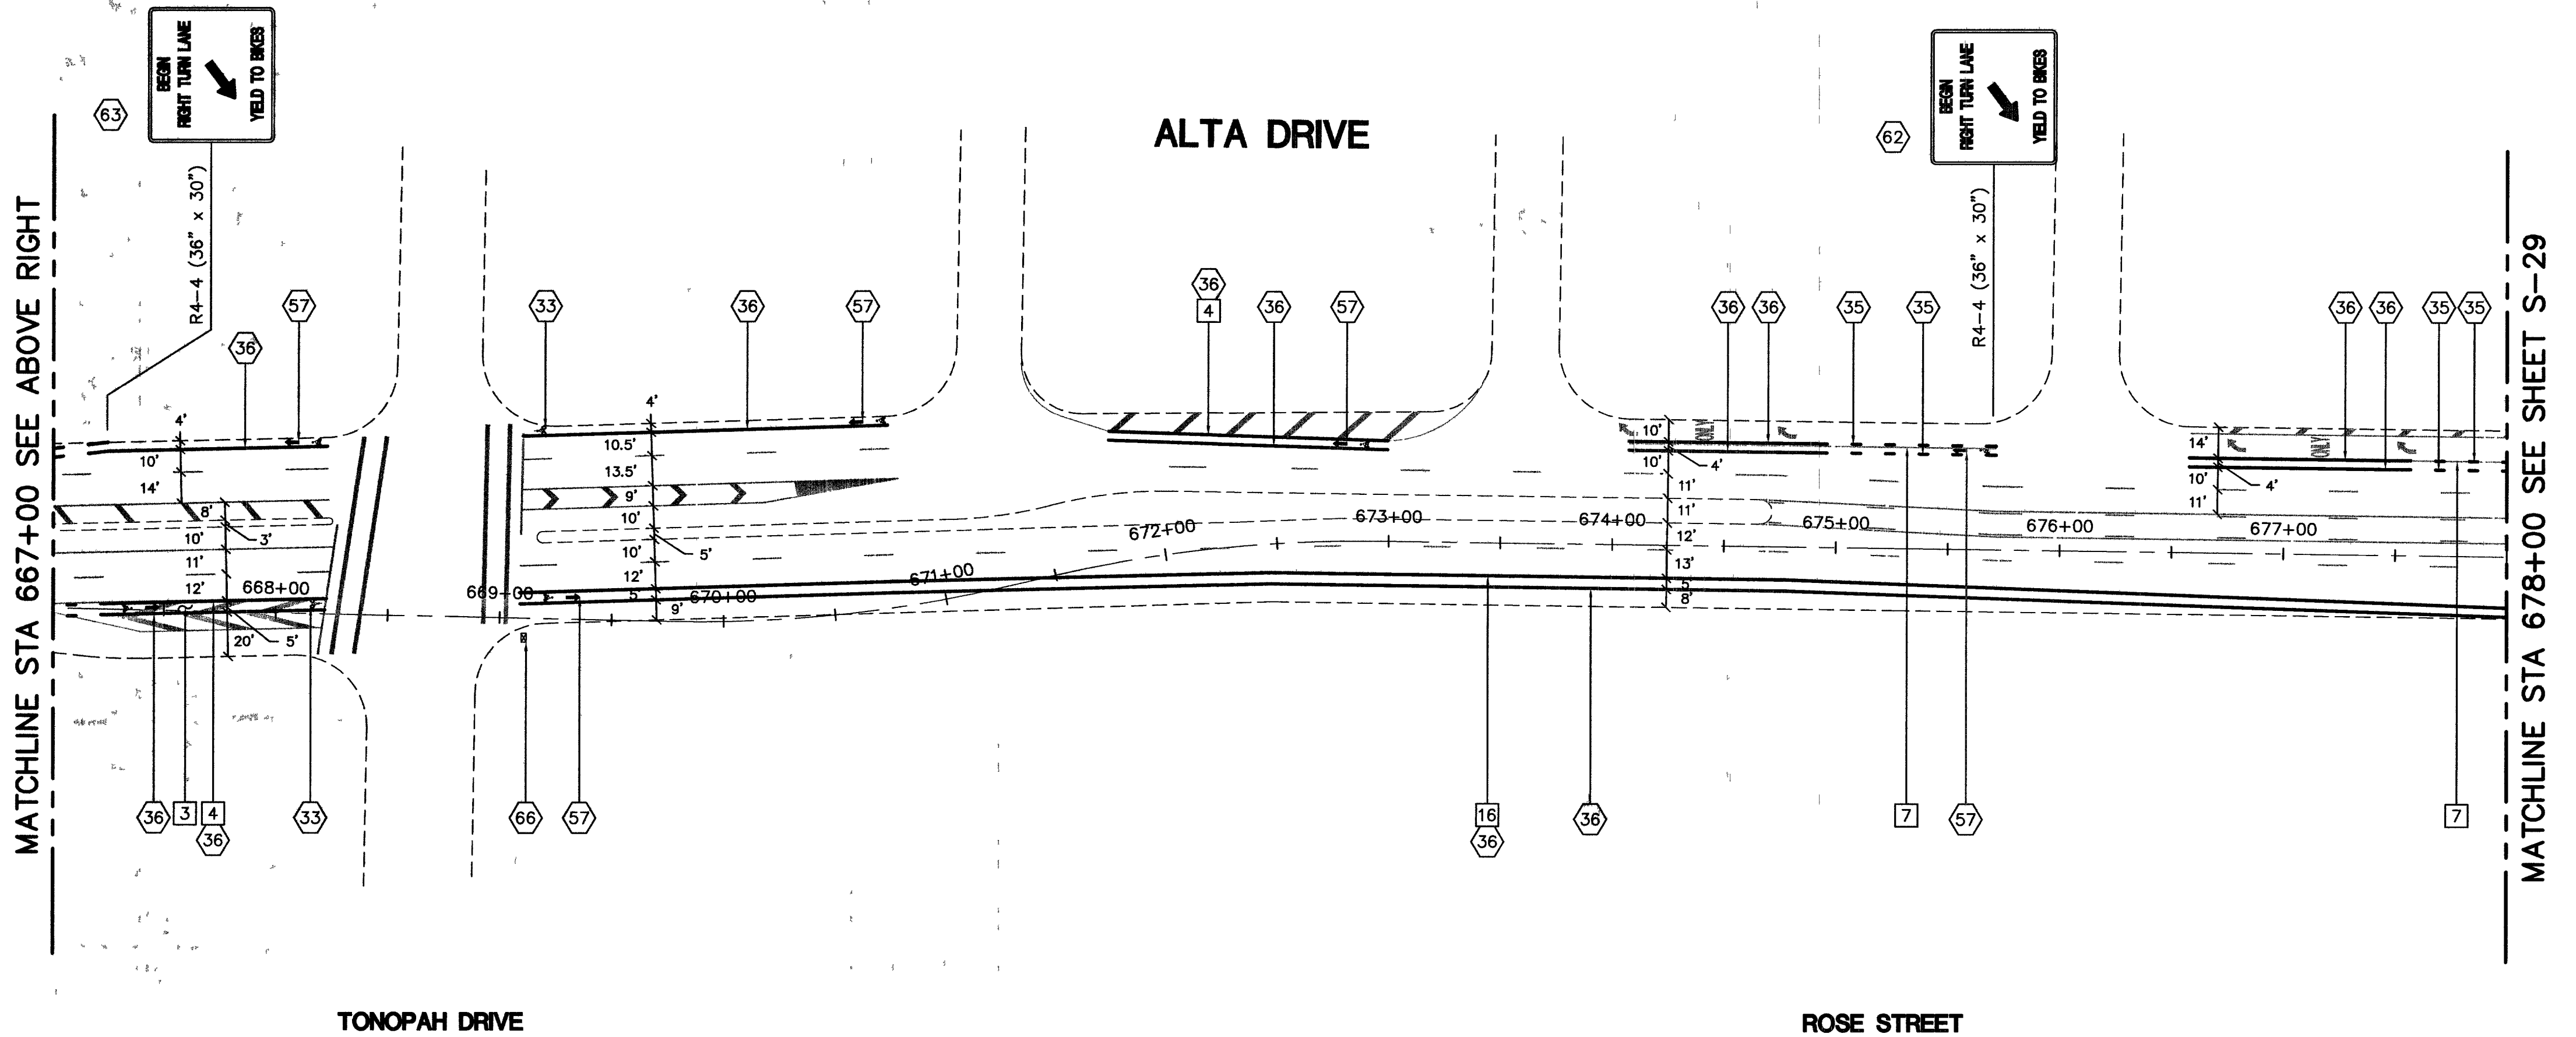



MATCHLINE STA 656+00 SEE SHEET S-27

MATCHLINE STA 667+00 SEE ABOVE RIGHT

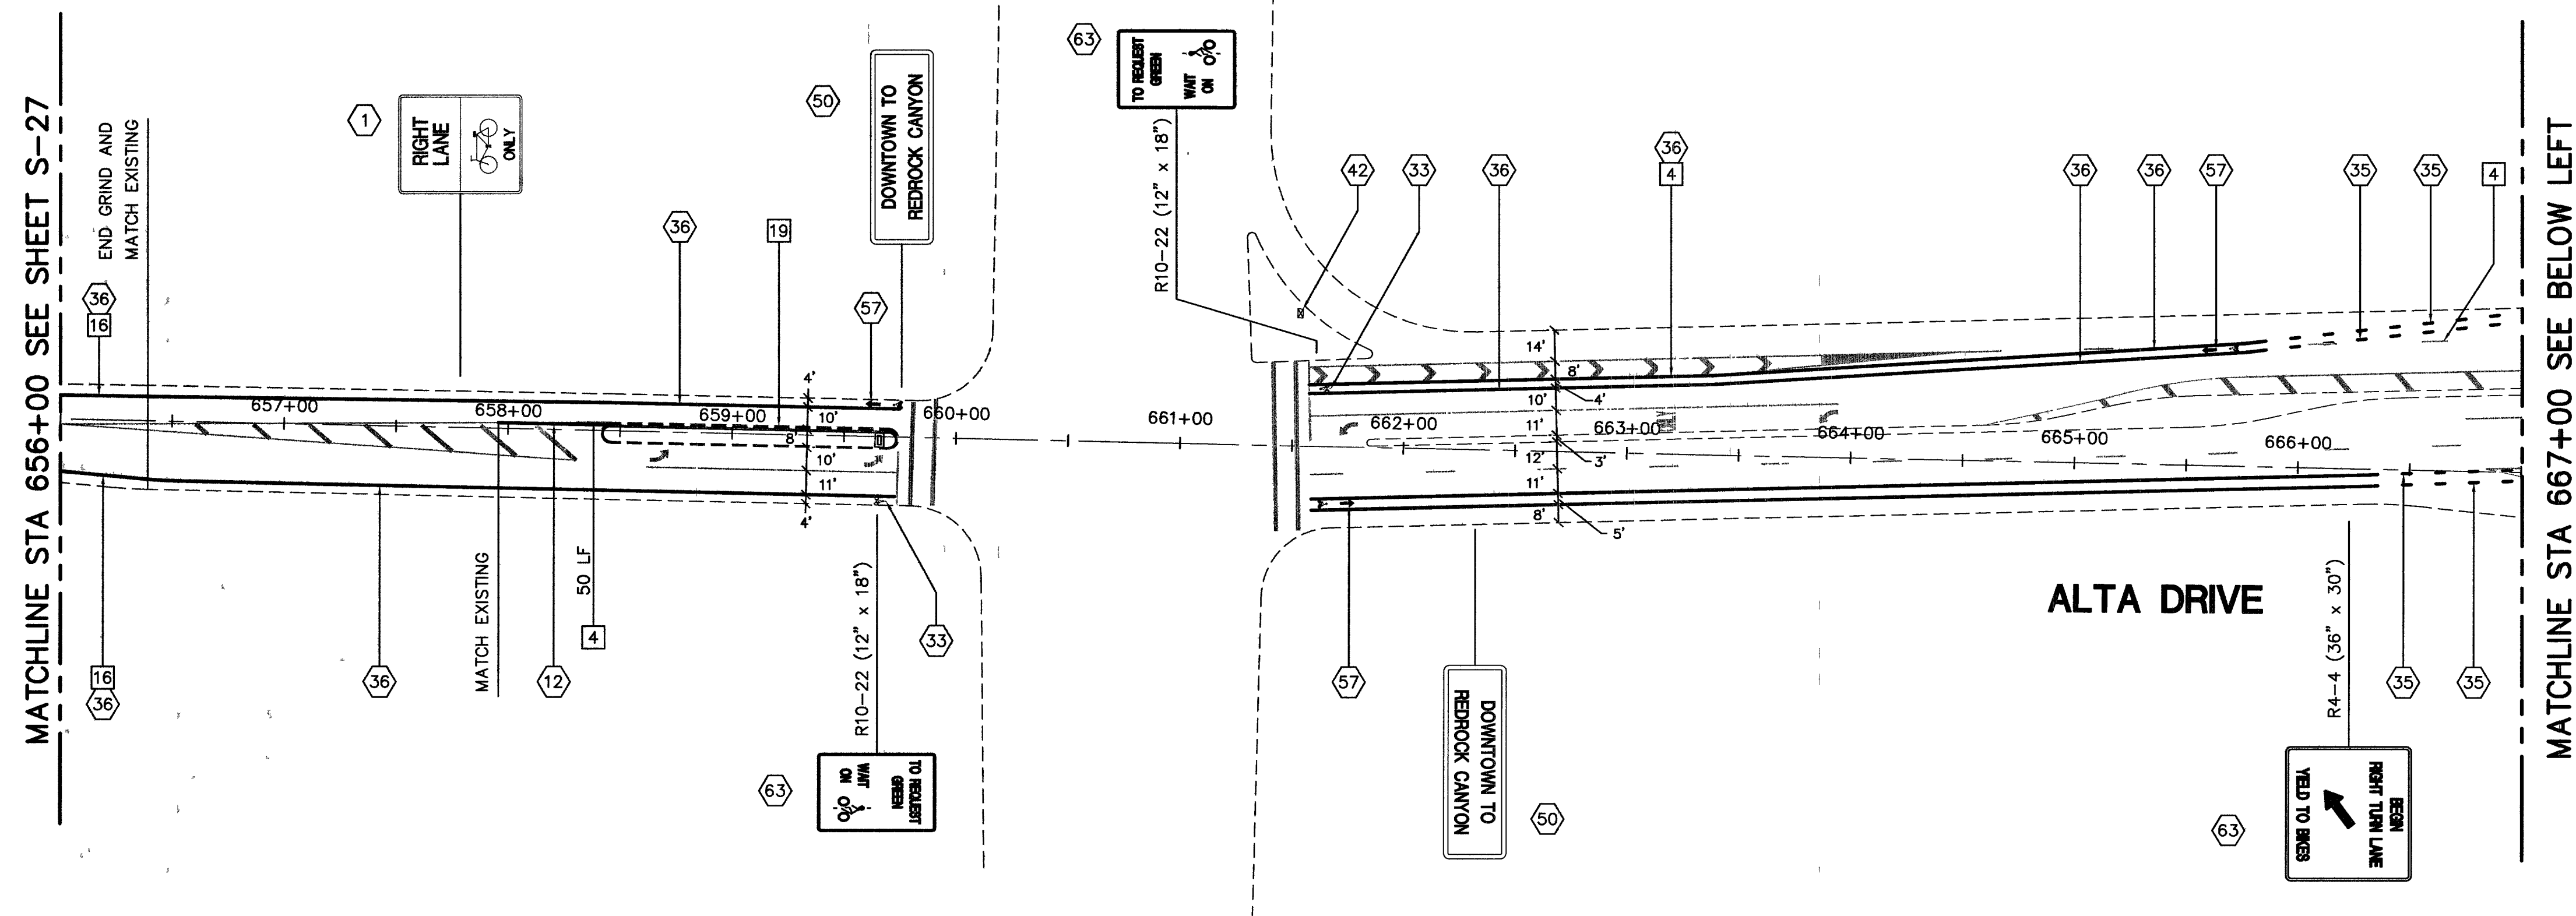

93-637

*STATIONS SHOWN ARE FOR REFERENCE ONLY

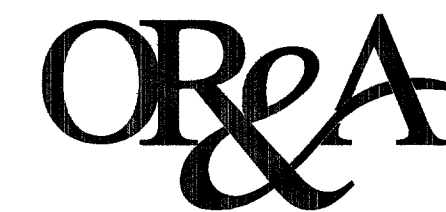

Orth-Rodgers and Associates, Inc.
TRANSPORTATION ENGINEERS and PLANNERS
1140 North Town Center Drive, Suite 180
Las Vegas, NV 89144 (702) 253-4060

REMOVAL NOTES


- 4 REMOVE PAINTED OR RAISED PAVEMENT MARKER LANE LINE
- 3 REMOVE PAINTED OR TAPED TRAFFIC MARKINGS
- 7 REMOVE RAISED PAVEMENT MARKERS STORAGE LANE LINE
- 16 GRIND EXISTING LINE
- 19 RECONSTRUCT MEDIAN ISLAND AND MONUMENT SIGN PER DETAIL 3 SHEET D-1

CONSTRUCTION NOTES

- 1 PROTECT IN PLACE TRAFFIC SIGN PANEL(S) AND/OR POST
- 12 INSTALL TYPE 2 CENTERLINE WITH RAISED PAVEMENT MARKERS PER CCUSD DWG 244
- 33 INSTALL EPOXY OR LIQUID PAVEMENT MARKING (BICYCLE DETECTION) SEE DETAIL 2 ON SHEET D-1
- 35 INSTALL 6" x 2' SKIP LINES WITH EPOXY OR LIQUID PAVEMENT MARKING PER CCUSD DWG NO 246.1
- 36 INSTALL 6" EPOXY OR LIQUID PAVEMENT MARKING BICYCLE LANE PER CCUSD DWG NO 246.1
- 42 CLV TRAFFIC ENGINEERING DIVISION STAFF (TIM ARMBRUSTER OR NIEL ROHLER) TO VERIFY AND IF NEEDED REPROGRAM VIDEO DETECTION SYSTEM TO ENSURE BIKE LANES ARE DETECTED
- 50 SPECIAL "DOWNTOWN TO REDROCK CANYON" SIGN TO BE DEVELOPED AND INSTALLED BY CLV TEFO
- 57 INSTALL EPOXY OR LIQUID PAVEMENT MARKING BIKE LANE MARKINGS PER MUTCD (2003 EDITION) FIGURE 9C-6
- 62 INSTALL NEW TRAFFIC SIGN PANEL ON EXISTING STREETLIGHT
- 63 INSTALL NEW TRAFFIC SIGN PANEL AND NEW SIGN POST
- 66 THIS TRAFFIC SIGNAL RECALLS TO ALTA THEREFORE NO SPECIAL BIKE DETECTION IS REQUIRED

GENERAL NOTES

- 1. ALL OUTSIDE LANE DIMENSIONS ARE TO EDGE OF PAVEMENT UNLESS OTHERWISE SPECIFIED
- 2. ALL DIMENSIONS TO EXISTING FEATURES ARE APPROXIMATE

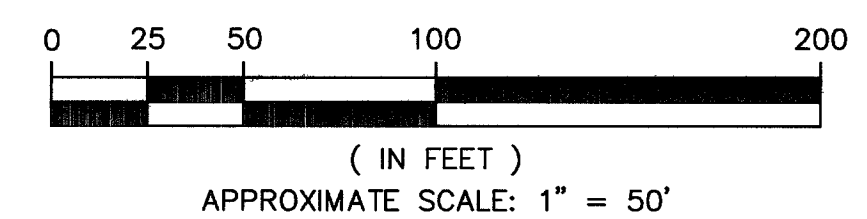


REVISIONS		NO.	DATE	DESCRIPTION	APP'D.

DEPARTMENT OF PUBLIC WORKS

ENGINEERING DESIGN SECTION


CITY ENGINEER: JORGE CERVANTES, P.E., P.T.O.E.
PROJECT MANAGER: JOE CHRISTENSEN, P.E.
DESIGNED BY: JR
DRAWN BY: JR,KA
CHECKED BY: RR
HORIZONTAL SCALE: AS SHOWN
VERTICAL SCALE: NONE
DATE: 11/16/05

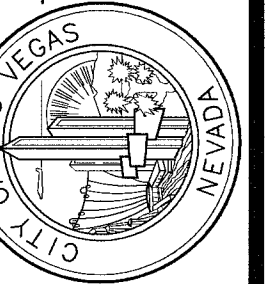

DOWNTOWN TO REDROCK CANYON

BIKE TRAIL

BIKE LANE STRIPING AND SIGNAGE PLAN
STA 656+00 TO STA 678+00

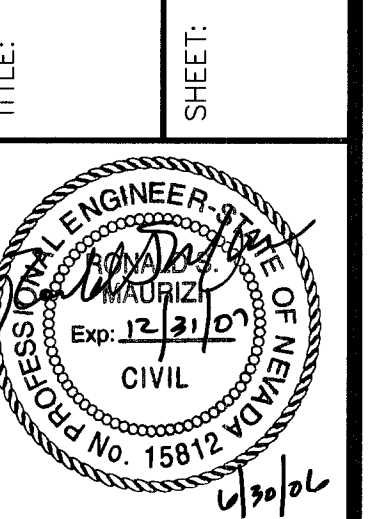

Sheet
S-28
30 of 34
DRAWING NO.
107V4608