

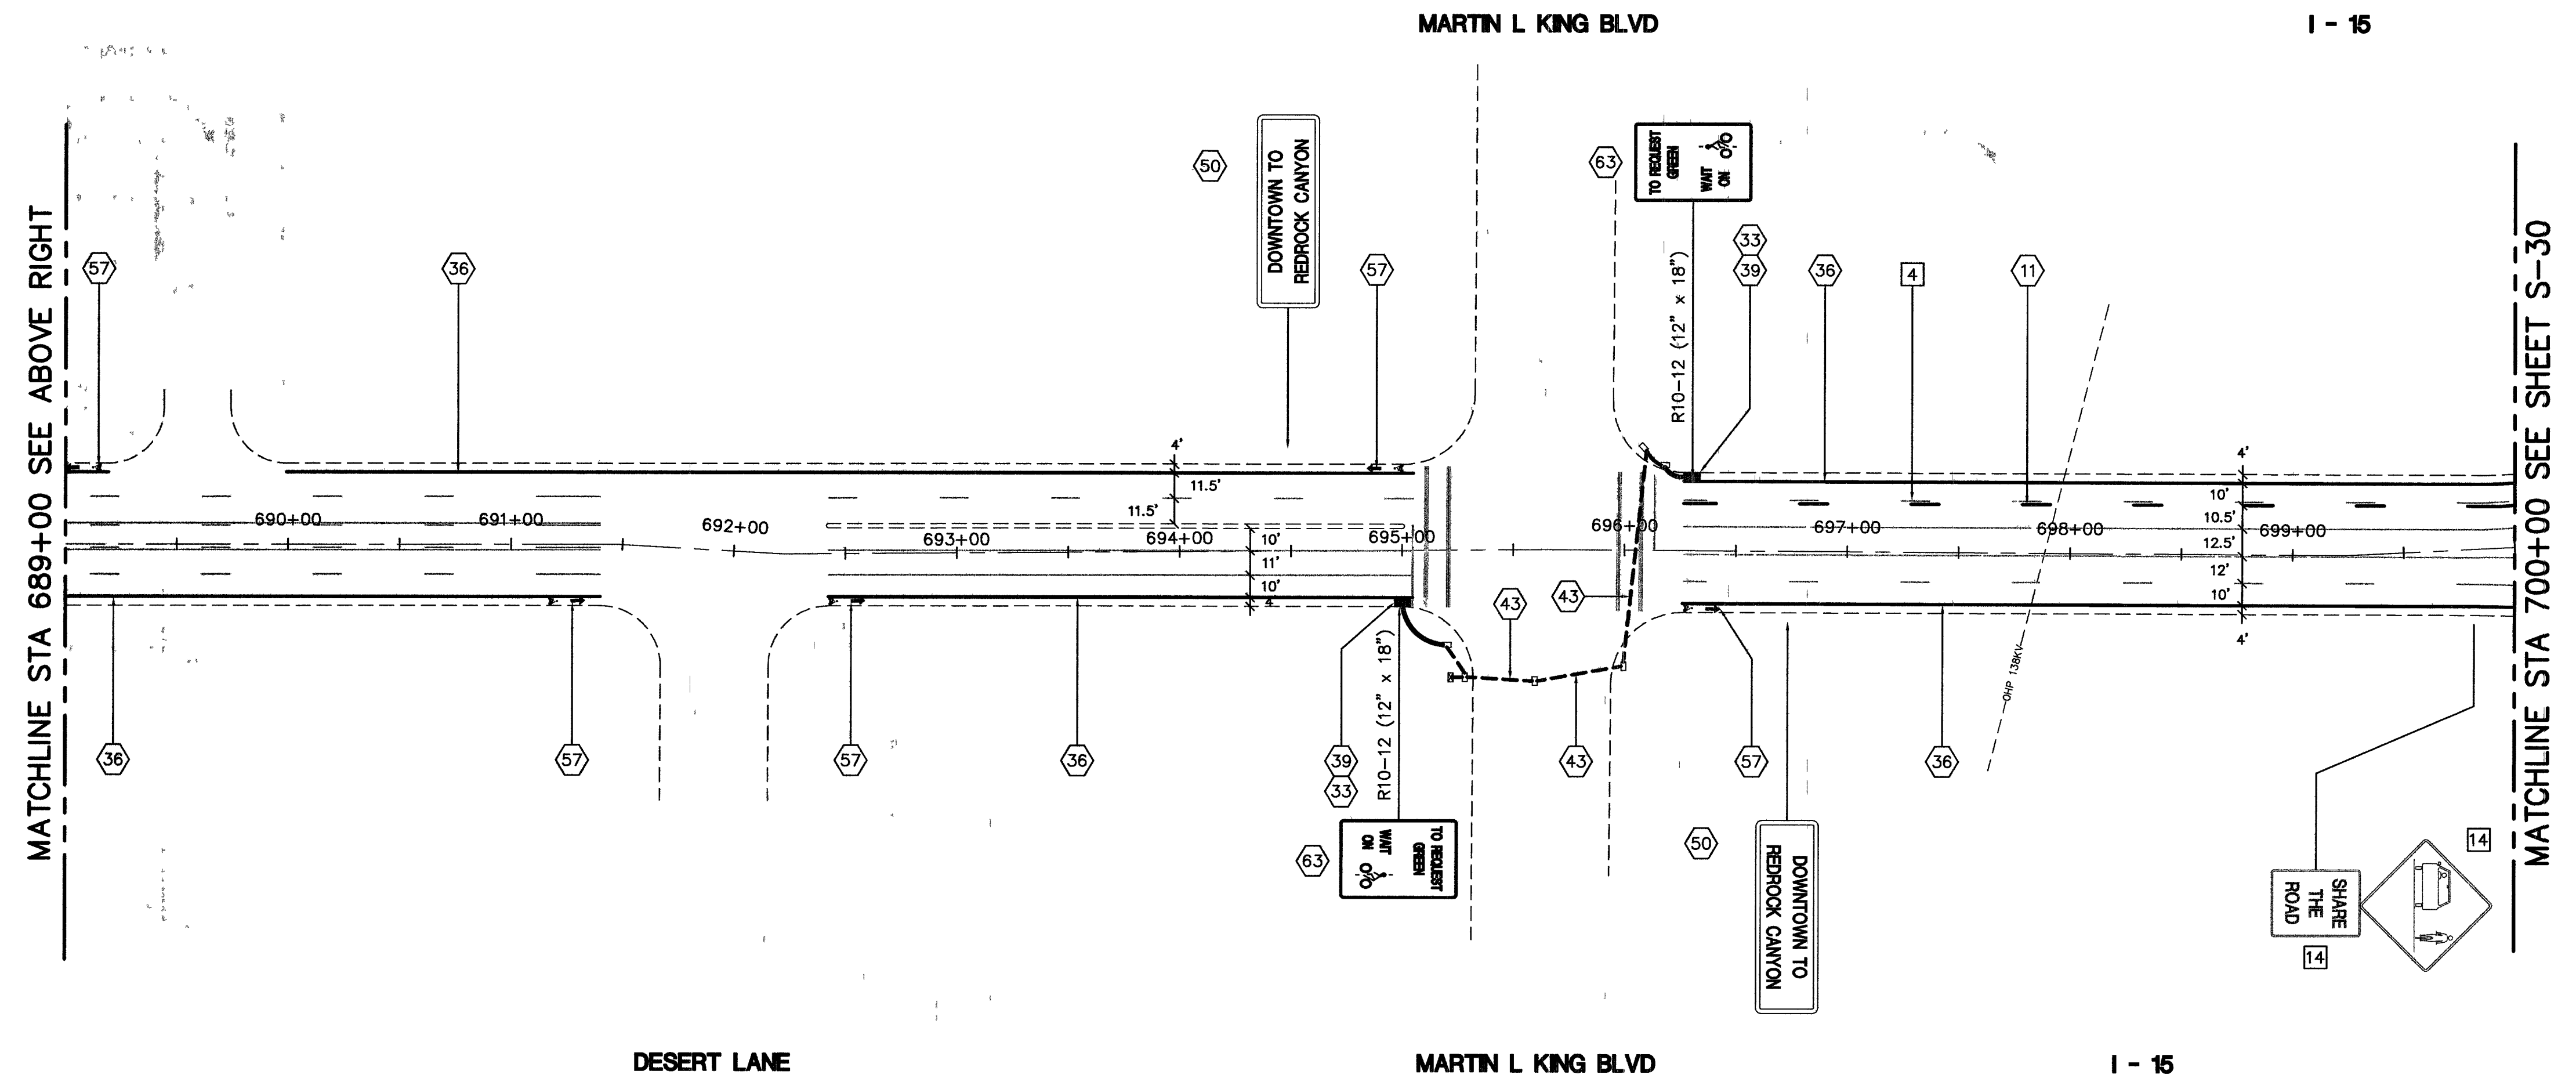


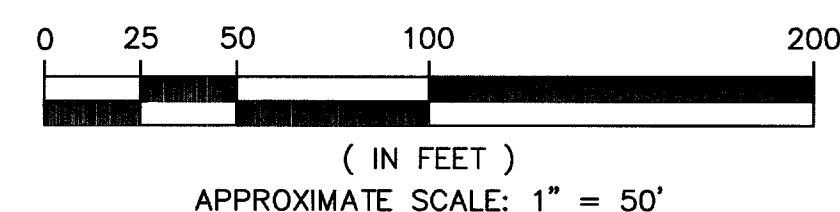

*STATIONS SHOWN ARE FOR REFERENCE ONLY

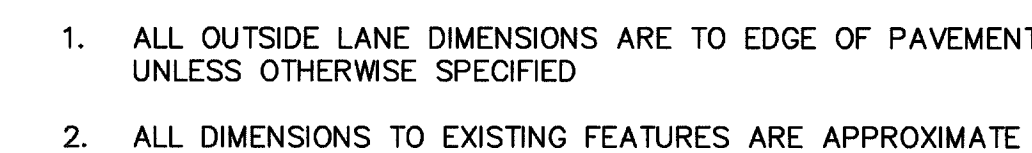

Sheet
S-29
31 of 34
DRAWING NO.
107V4608