


MATCHLINE STA 700+00 SEE SHEET S-29

MATCHLINE STA 711+00 SEE ABOVE RIGHT

MATCHLINE STA 722+00 SEE SHEET S-31

MATCHLINE STA 711+00 SEE BELOW LEFT

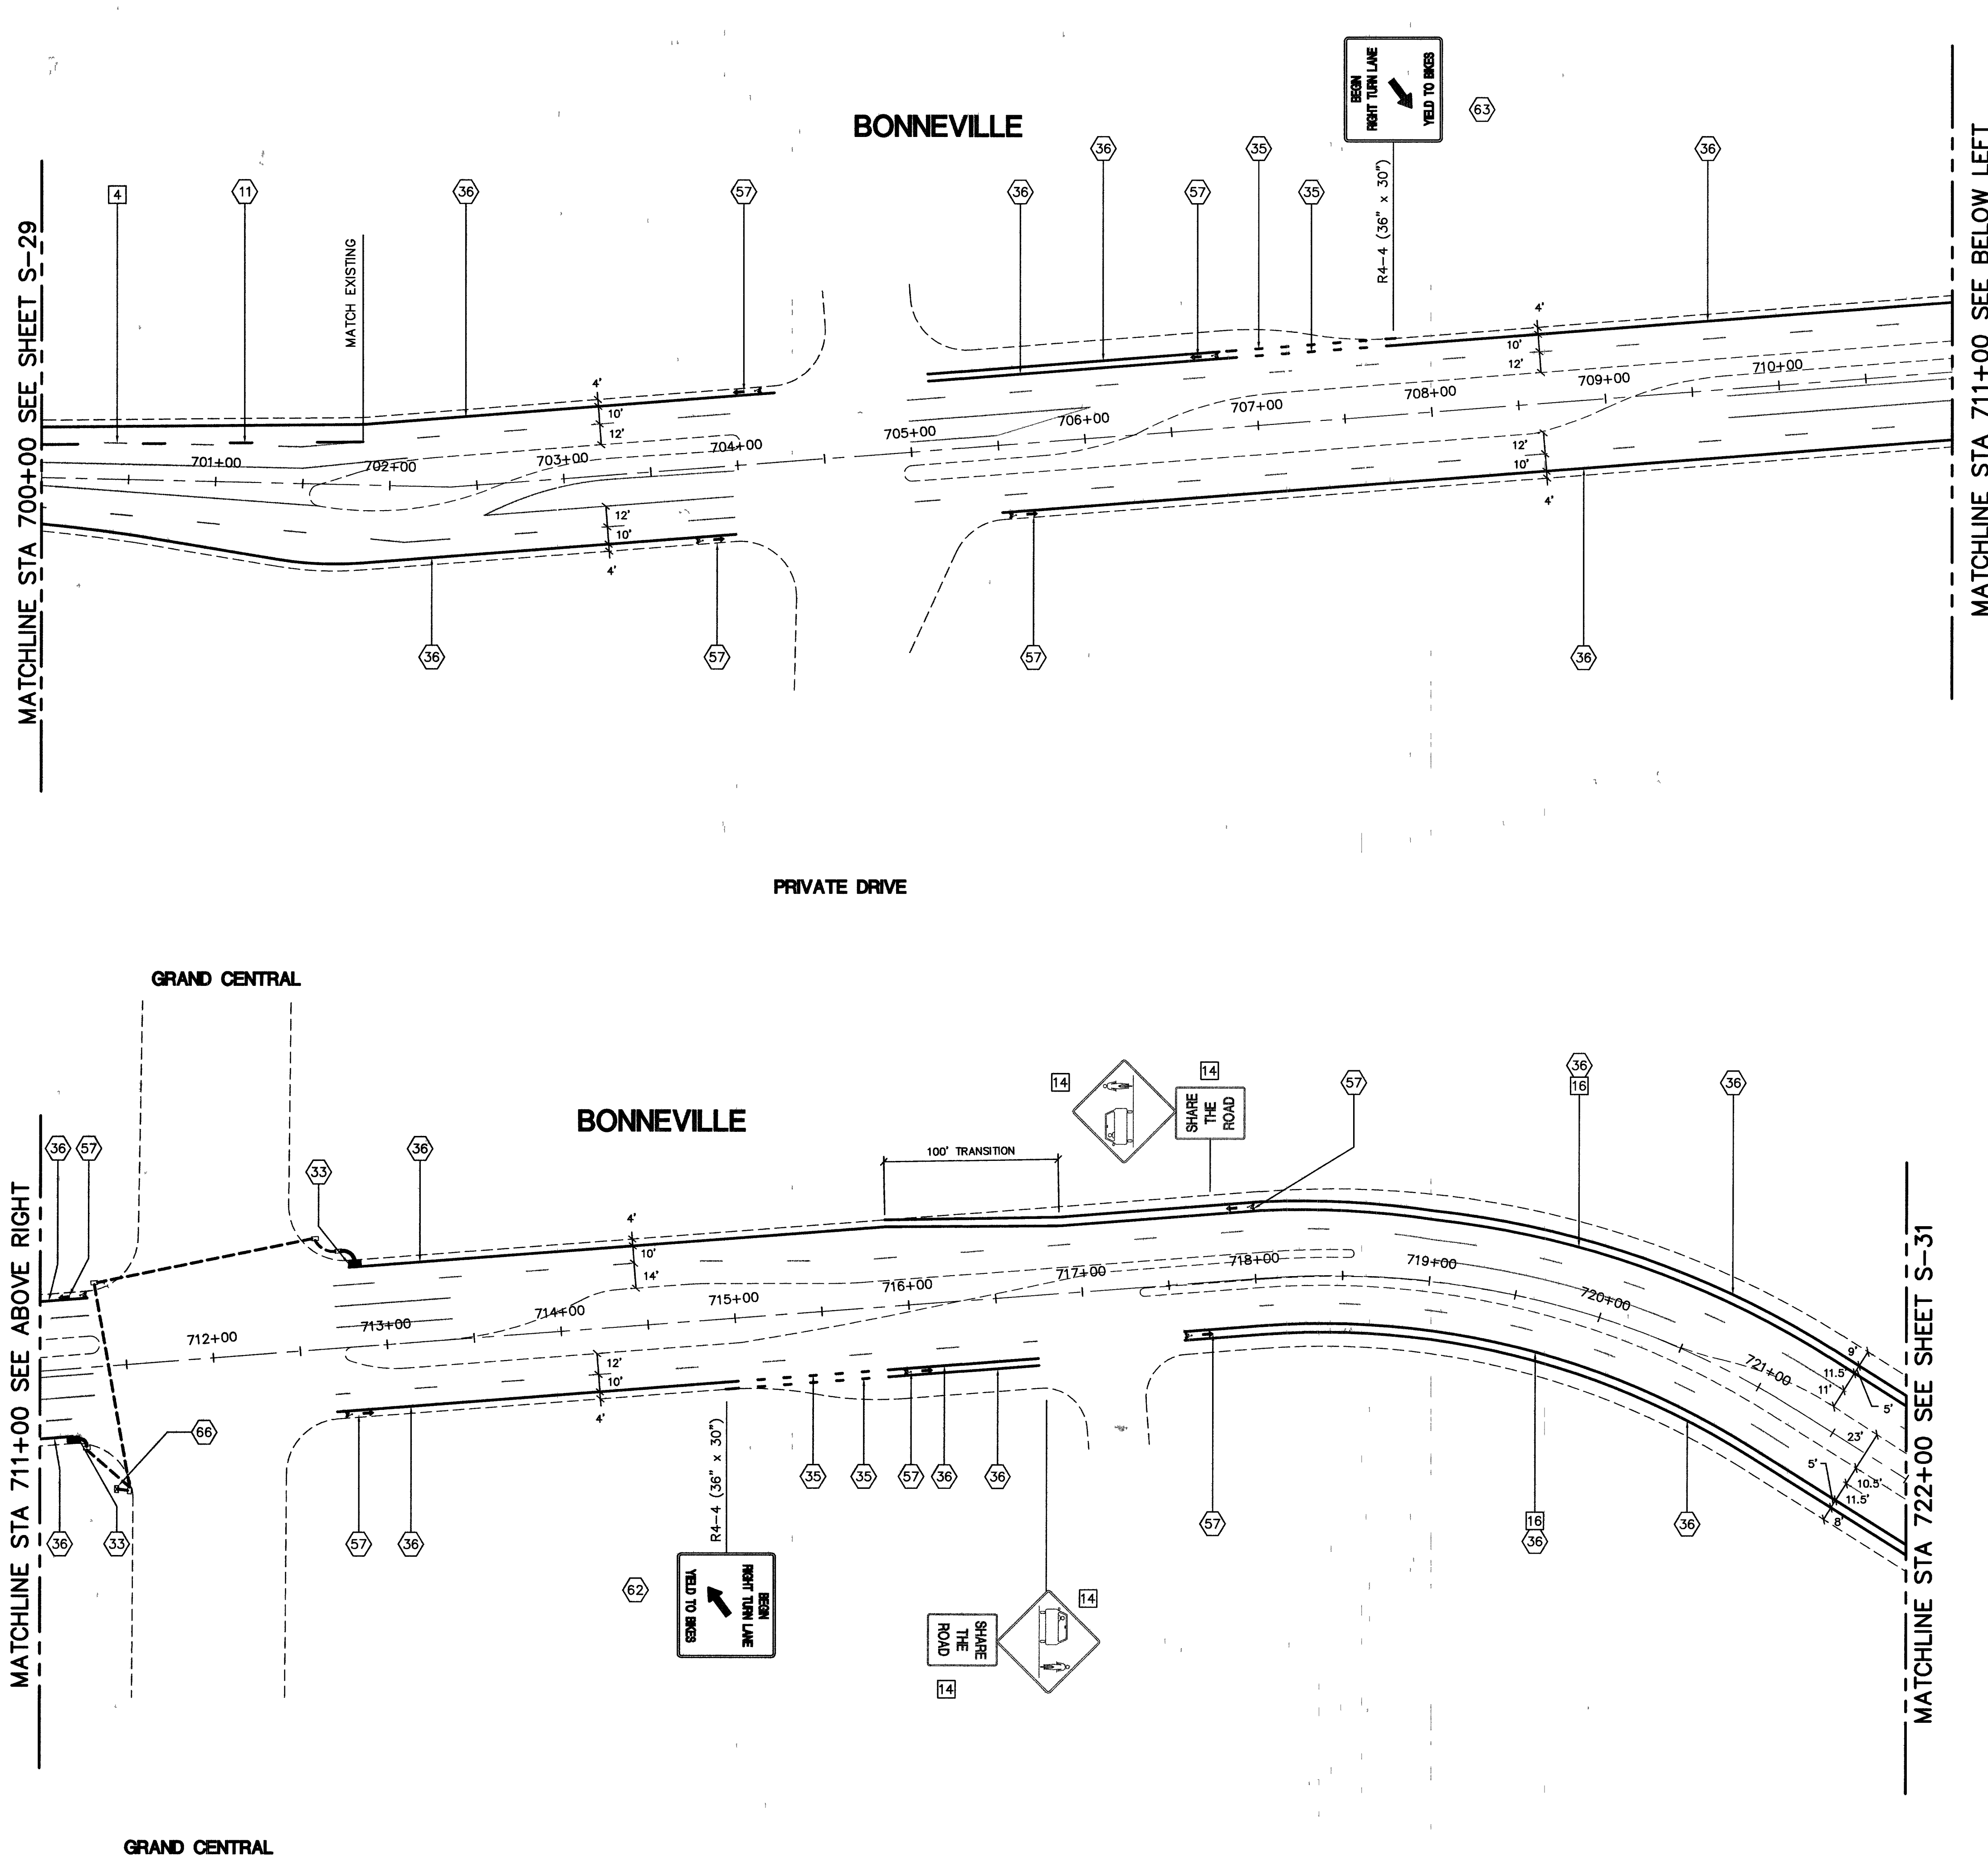

Orth-Rodgers and Associates, Inc.  
TRANSPORTATION ENGINEERS and PLANNERS  
1140 North Town Center Drive, Suite 100  
Las Vegas, NV 89144 (702) 233-4060

### REMOVAL NOTES


- 4 REMOVE PAINTED OR RAISED PAVEMENT MARKER LANE LINE
- 14 REMOVE AND SALVAGE EXISTING SIGN PANEL  
CONTACT CLV SIGN AND MARKING SUPERVISOR,  
DENNIS GARTLAND AT 604-1493 TO ARRANGE A TIME  
AND PLACE FOR DELIVERY ALL SALVAGED SIGNS
- 16 GRIND EXISTING LINE

### CONSTRUCTION NOTES

- 11 INSTALL TYPE 4 LANE LINE WITH RAISED PAVEMENT MARKERS  
PER CCUSD DWG 244A
- 33 INSTALL EPOXY OR LIQUID PAVEMENT MARKING (BICYCLE DETECTION) SEE  
DETAIL 2 ON SHEET D-1
- 35 INSTALL 6" x 2" SKIP LINES WITH EPOXY OR LIQUID PAVEMENT MARKING  
PER CCUSD DWG NO 246.1
- 36 INSTALL 6" EPOXY OR LIQUID PAVEMENT MARKING BICYCLE LANE  
PER CCUSD DWG NO 246.1
- 57 INSTALL EPOXY OR LIQUID PAVEMENT MARKING BIKE LANE MARKINGS  
PER MUTCD (2003 EDITION) FIGURE 9C-6
- 62 INSTALL NEW TRAFFIC SIGN PANEL ON EXISTING STREETLIGHT
- 63 INSTALL NEW TRAFFIC SIGN PANEL AND NEW SIGN POST
- 66 THIS TRAFFIC SIGNAL RECALLS TO ALTA THEREFORE NO SPECIAL  
BIKE DETECTION IS REQUIRED

### GENERAL NOTES


- 1. ALL OUTSIDE LANE DIMENSIONS ARE TO EDGE OF PAVEMENT  
UNLESS OTHERWISE SPECIFIED
- 2. ALL DIMENSIONS TO EXISTING FEATURES ARE APPROXIMATE

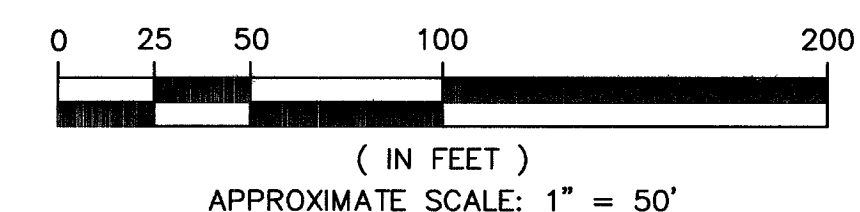

DEPARTMENT OF PUBLIC WORKS  
ENGINEERING DESIGN SECTION

DOWNTOWN TO REDROCK CANYON  
BIKE TRAIL

TITLE:

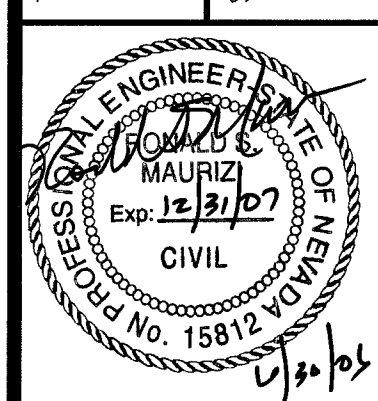

Sheet  
**9-30**  
32 of 34  
DRAWING NO  
107V4608

CITY ENGINEER: JORGE CERVANTES, P.E., P.T.O.E.  
PROJECT MANAGER: JOE CHRISTENSEN, P.E.

DESIGNED BY: JR

DRAWN BY: JR, KA

CHECKED BY: RR

DATE: 11/16/05

NO

DATE

DESCRIPTION

APP'D