


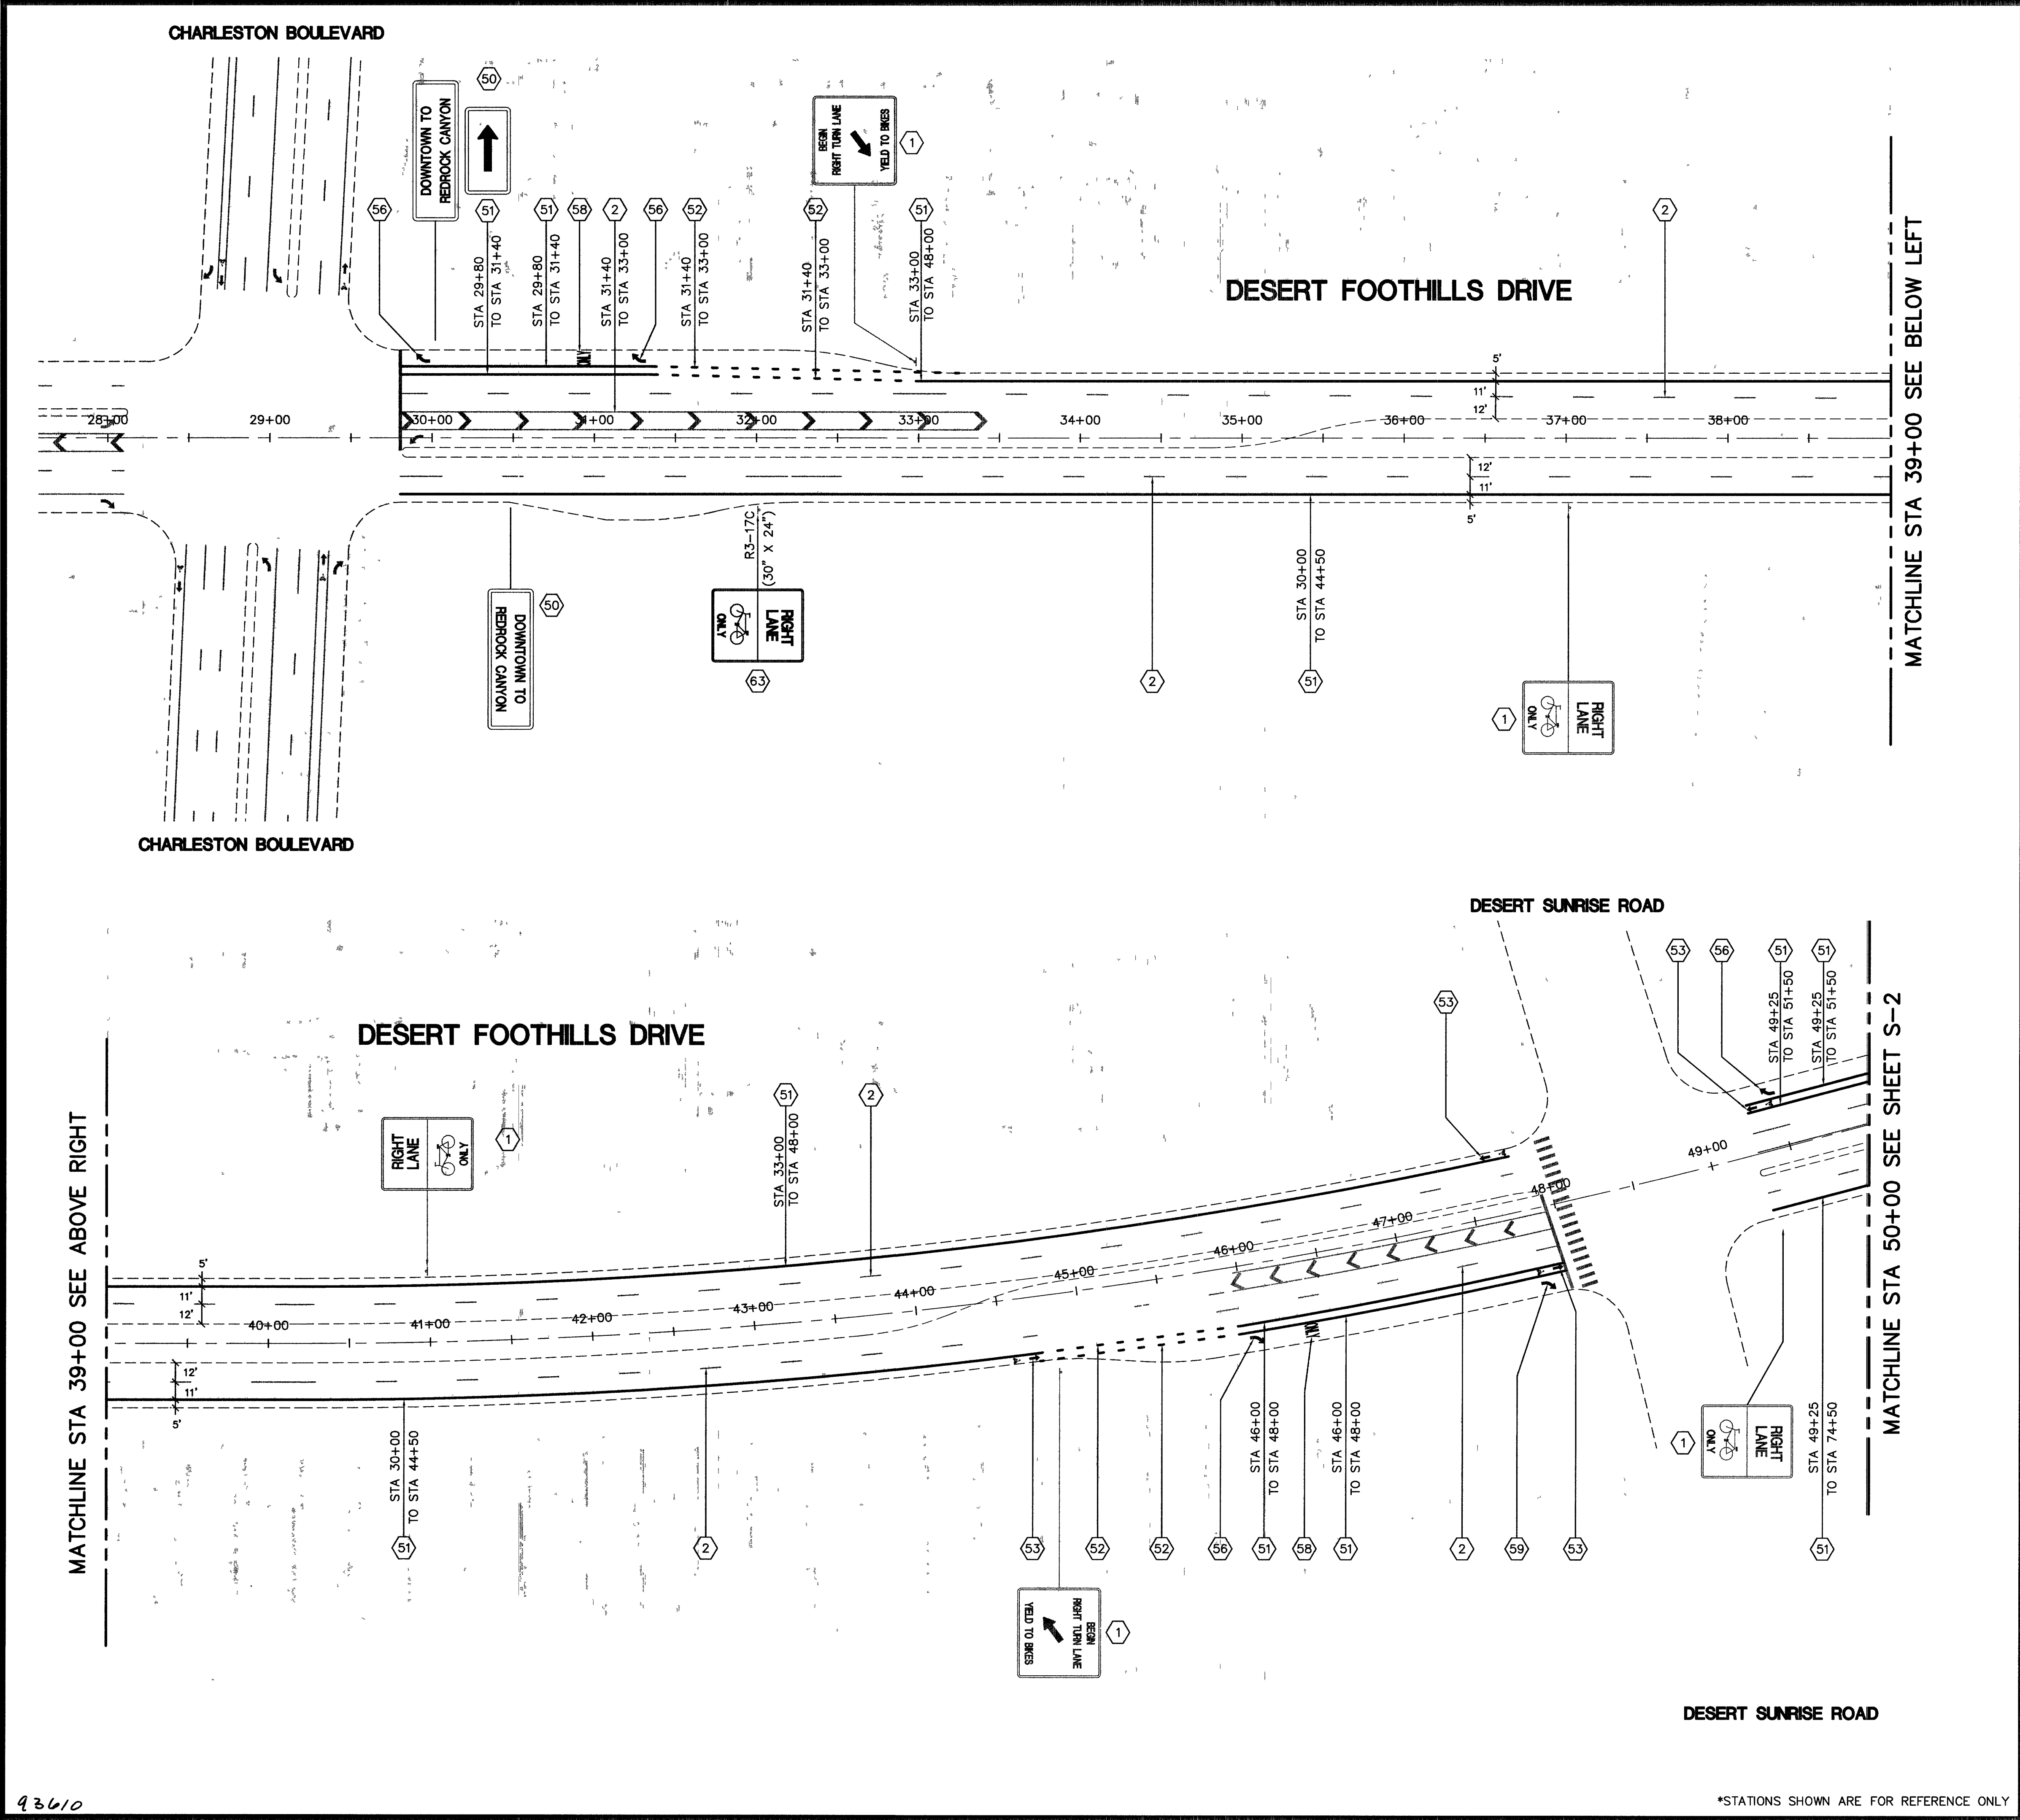

93610

*STATIONS SHOWN ARE FOR REFERENCE ONLY


REMOVAL NOTES

CONSTRUCTION NOTES

- 1. PROTECT IN PLACE TRAFFIC SIGN PANEL(S) AND/OR POST
- 2. PROTECT IN PLACE STRIPING
- 50. SPECIAL "DOWNTOWN TO REDROCK CANYON" SIGN TO BE DEVELOPED INSTALLED BY CLV TFO
- 51. INSTALL 6" WHITE BIKE LANE LINE WITH PAINT THAT MEETS NDOT SPECIFICATIONS OVER EXISTING PAINTED BIKE LANE LINE (NO GRINDING OF OLD REQUIRED)
- 52. INSTALL 6" x 2' SKIP LINES WITH WHITE PAINT THAT MEETS NDOT SPECIFICATIONS PER CCUSD DWG NO 246.1
- 53. INSTALL WHITE PAINT BIKE LANE MARKINGS THAT MEET NDOT SPECIFICATIONS PER MUTCD (2003 EDITION) FIGURE 9C-6
- 56. INSTALL WHITE PAINT (ARROW) THAT MEETS NDOT SPECIFICATIONS PER CCUSD DWG NO 246 OVER EXISTING ARROW (NO GRINDING OF OLD REQUIRED)
- 58. INSTALL WHITE PAINT (ONLY) THAT MEETS NDOT SPECIFICATIONS PER CCUSD DWG NO 246 OVER EXISTING ONLY (NO GRINDING OF OLD REQUIRED)
- 59. INSTALL WHITE PAINT (ARROW) THAT MEETS NDOT SPECIFICATIONS PER CCUSD DWG NO 246
- 63. INSTALL NEW TRAFFIC SIGN PANEL AND NEW SIGN POST

GENERAL NOTES

- 1. ALL OUTSIDE LANE DIMENSIONS ARE TO EDGE OF PAVEMENT UNLESS OTHERWISE SPECIFIED
- 2. ALL DIMENSIONS TO EXISTING FEATURES ARE APPROXIMATE

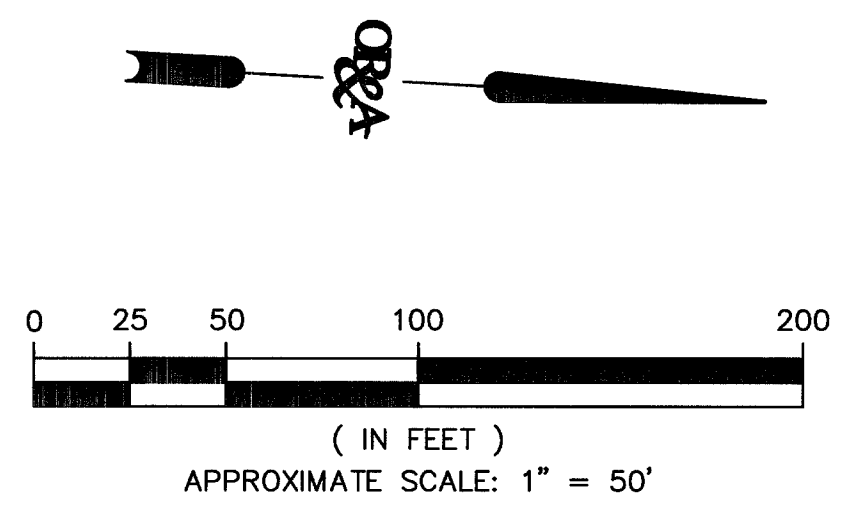

REVISIONS		NO.		DATE	DESCRIPTION	APP'D

DEPARTMENT OF PUBLIC WORKS	
ENGINEERING DESIGN SECTION	
CITY ENGINEER: JORGE CERVANTES, P.E., P.T.O.E.	PROJECT MANAGER: JOE CHRISTENSEN, P.E.
DESIGNED BY: JR	DRAWN BY: JR, KA
CHECKED BY: RR	DATE: 11/16/05
HORIZONTAL SCALE: AS SHOWN	
VERTICAL SCALE: NONE	

TITLE: DOWNTOWN TO REDROCK CANYON BIKE TRAIL	
SHEET: BIKE LANE STRIPING AND SIGNAGE PLAN STA 28+00 TO STA 50+00	

Professional Engineer Seal: DONALD S. MAURIZI, Exp. 12/31/07, CIVIL	
Sheet	3-1
3 of 34	
DRAWING NO. 107V4608	