



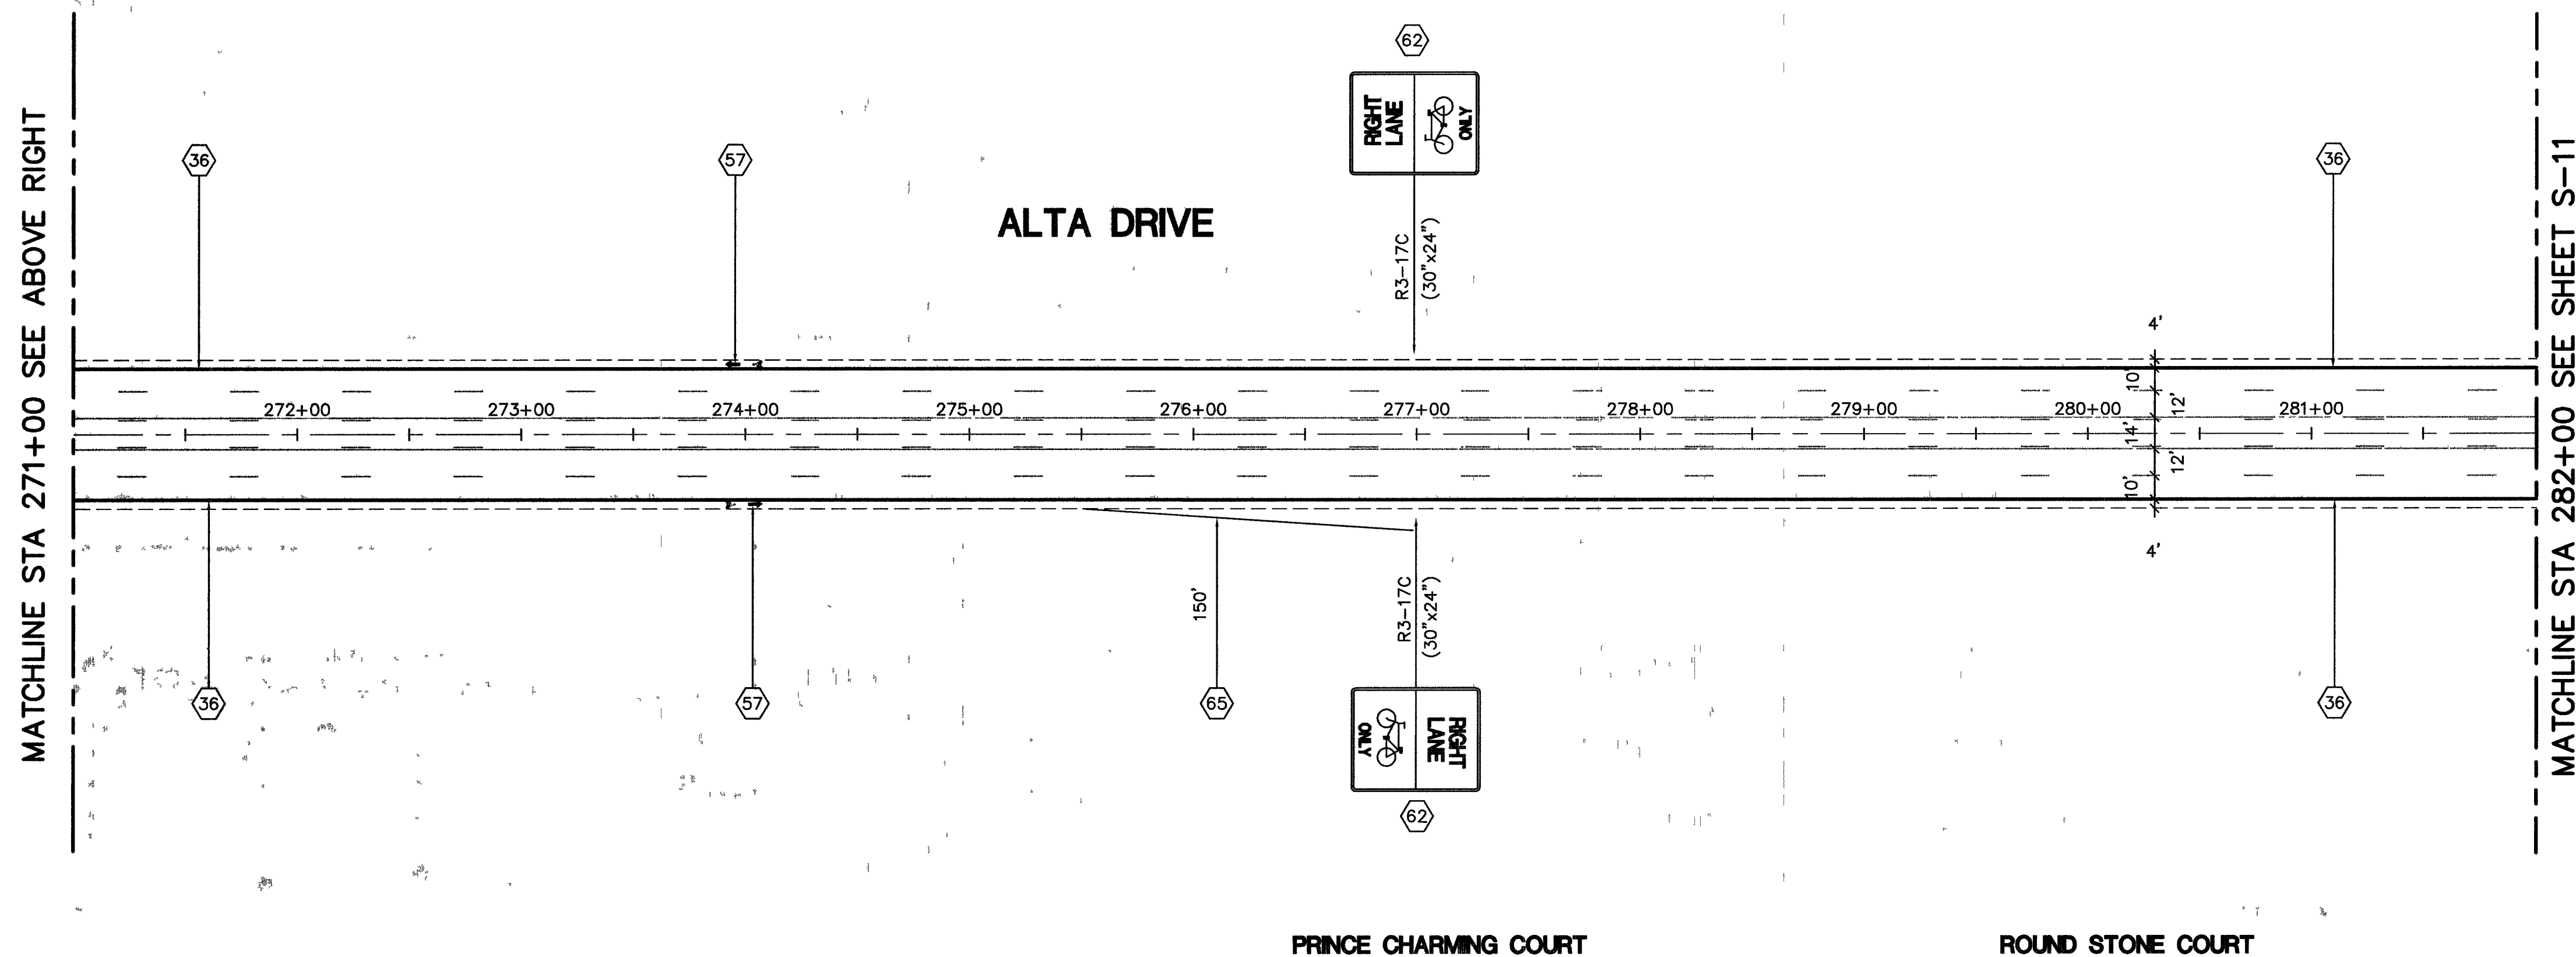

*STATIONS SHOWN ARE FOR REFERENCE ONLY

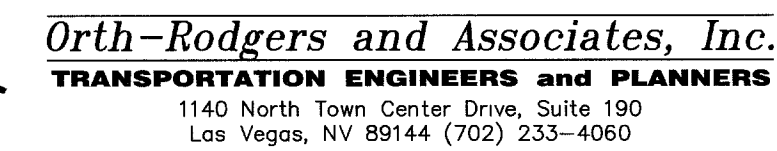

CONSTRUCTION NOTES

- | | |
|----|---|
| 36 | INSTALL 6" EPOXY OR LIQUID PAVEMENT MARKING BICYCLE LANE
PER CCUSD DWG NO 246.1 |
| 57 | INSTALL EPOXY OR LIQUID PAVEMENT MARKING BIKE LANE MARKINGS
PER MUTCD (2003 EDITION) FIGURE 9C-6 |
| 62 | INSTALL NEW TRAFFIC SIGN PANEL ON EXISTING STREETLIGHT |
| 65 | TREES WITHIN THIS SIGHT LINE TO BE TRIMMED BY THE HOME OWNERS
ASSOCIATION TO ENSURE PROPER DRIVER SIGHT DISTANCE TO SIGN PANEL |

GENERAL NOTES

1. ALL OUTSIDE LANE DIMENSIONS ARE TO EDGE OF PAVEMENT UNLESS OTHERWISE SPECIFIED
2. ALL DIMENSIONS TO EXISTING FEATURES ARE APPROXIMATE



APPROXIMATE SCALE: 1" = 50'

REVISIONS			
NO.	DATE	DESCRIPTION	APP'D

MENT OF PUBLIC WORKS ENGINEERING DESIGN SECTION


CITY ENGINEER:	JORGE CERVANTES, P.E., P.T.O.E.
PROJECT MANAGER:	JOE CHRISTENSEN, P.E.
DESIGNED BY:	JR
DRAWN BY:	JR,KA
CHECKED BY:	RR
DATE	11/16/05
HORIZONTAL SCALE:	AS SHOWN
VERTICAL SCALE:	NONE



DOWNTOWN TO REDROCK CANYON BIKE TRAIL

BIKE LANE STRIPING AND SIGNAGE PLAN
STA 260+00 TO STA 282+00

TITLE:

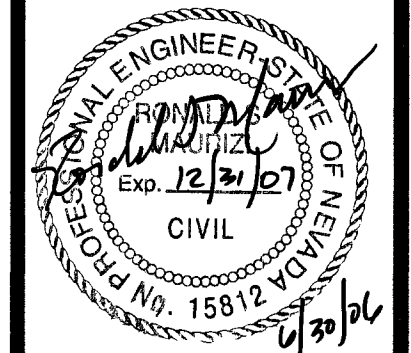

Sheet
S-10
12 of 36
DRAWING NO
107V4608