
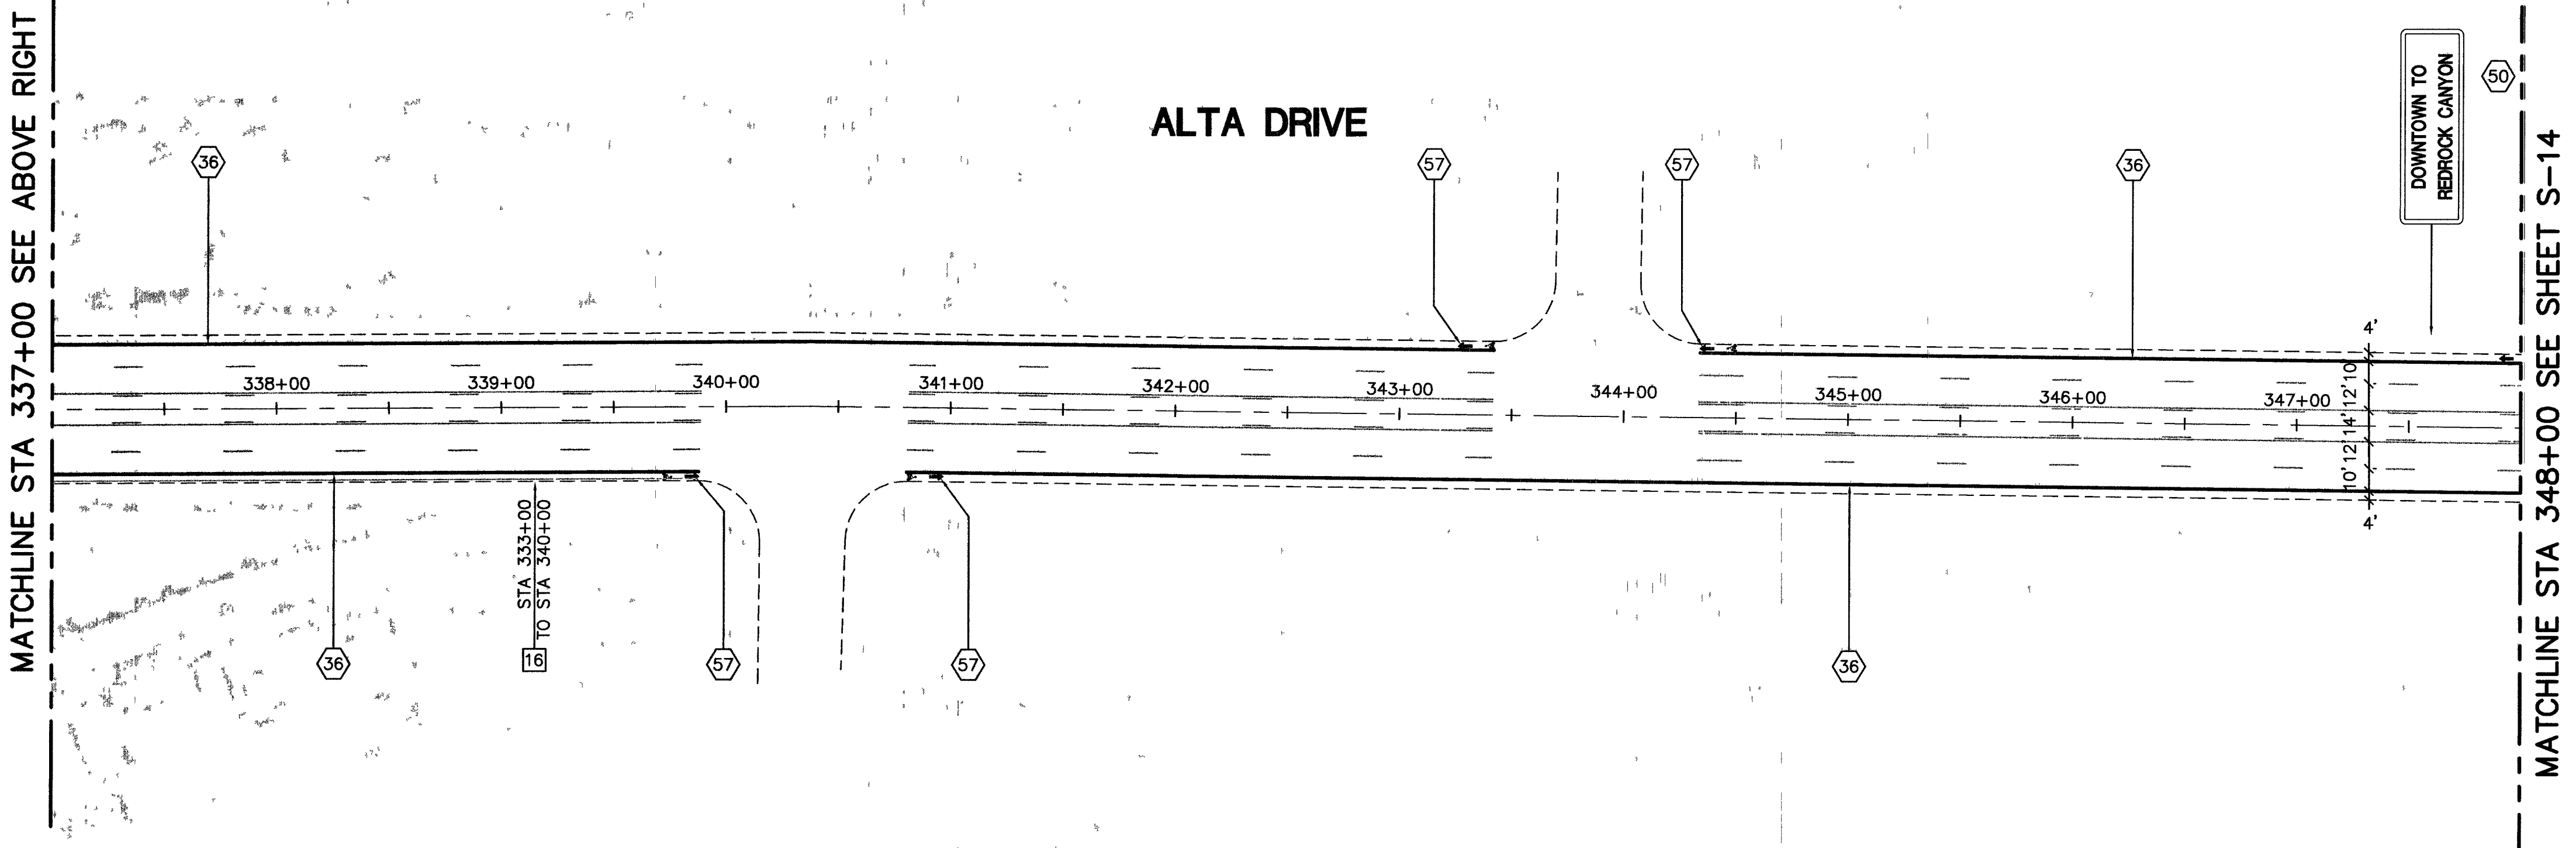


MATCHLINE STA 326+00 SEE SHEET S-12

MATCHLINE STA 337+00 SEE ABOVE RIGHT

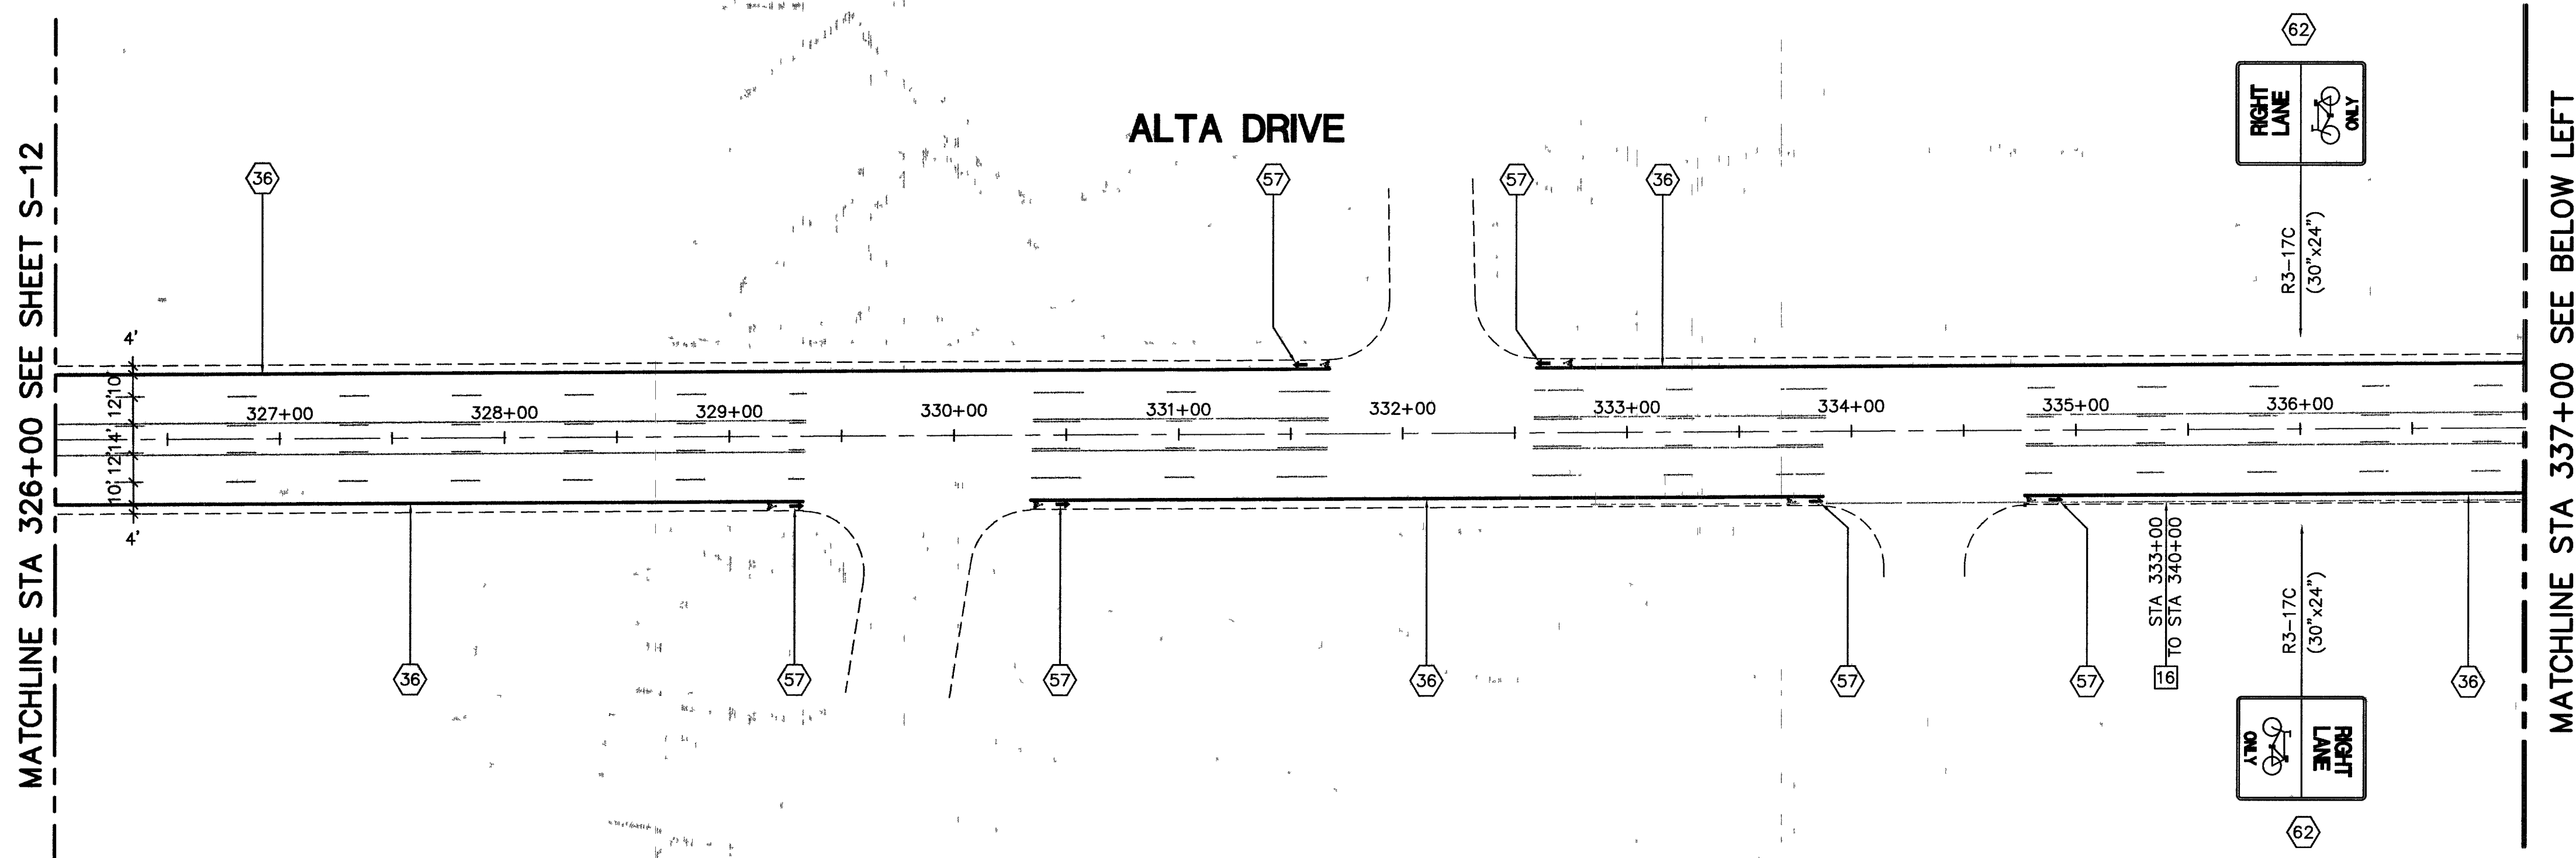

43622

*STATIONS SHOWN ARE FOR REFERENCE ONLY



Orth-Rodgers and Associates, Inc.
TRANSPORTATION ENGINEERS and PLANNERS
1140 North Town Center Drive, Suite 190
Las Vegas, NV 89144 (702) 233-4060

REMOVAL NOTES



- 16 GRIND EXISTING LINE

CONSTRUCTION NOTES

- 36 INSTALL 6" EPOXY OR LIQUID PAVEMENT MARKING BICYCLE LANE PER CCUSD DWG NO 246.1
- 50 SPECIAL "DOWNTOWN TO REDROCK CANYON" SIGN TO BE DEVELOPED AND INSTALLED BY CLV TEFO
- 57 INSTALL EPOXY OR LIQUID PAVEMENT MARKING BIKE LANE MARKINGS PER MUTCD (2003 EDITION) FIGURE 9C-6
- 62 INSTALL NEW TRAFFIC SIGN PANEL ON EXISTING STREETLIGHT

GENERAL NOTES

1. ALL OUTSIDE LANE DIMENSIONS ARE TO EDGE OF PAVEMENT UNLESS OTHERWISE SPECIFIED
2. ALL DIMENSIONS TO EXISTING FEATURES ARE APPROXIMATE

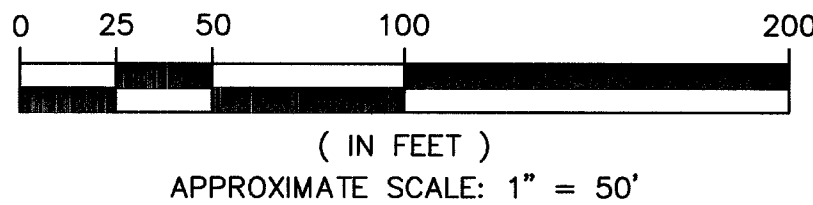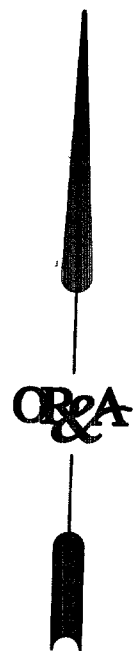


REVISIONS		DESCRIPTION	DATE	NO.	APP'D
NO.	DATE				

DEPARTMENT OF PUBLIC WORKS

ENGINEERING DESIGN SECTION


CITY ENGINEER: JORGE CERVANTES, P.E., P.T.O.E.
PROJECT MANAGER: JOE CHRISTENSEN, P.E.
DESIGNED BY: JR
DRAWN BY: JR,KA
CHECKED BY: RR
HORIZONTAL SCALE: AS SHOWN
VERTICAL SCALE: NONE
DATE: 11/16/05

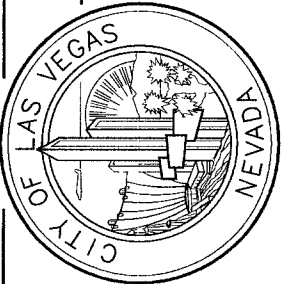

DOWNTOWN TO REDROCK CANYON

BIKE TRAIL

BIKE LANE STRIPING AND SIGNAGE PLAN
STA 326+00 TO STA 348+00

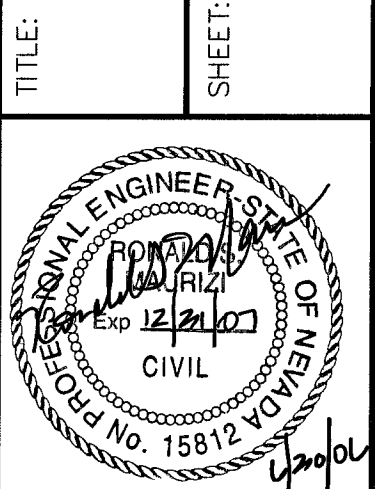

Sheet
S-13
15 of 34
DRAWING NO
107V4608