
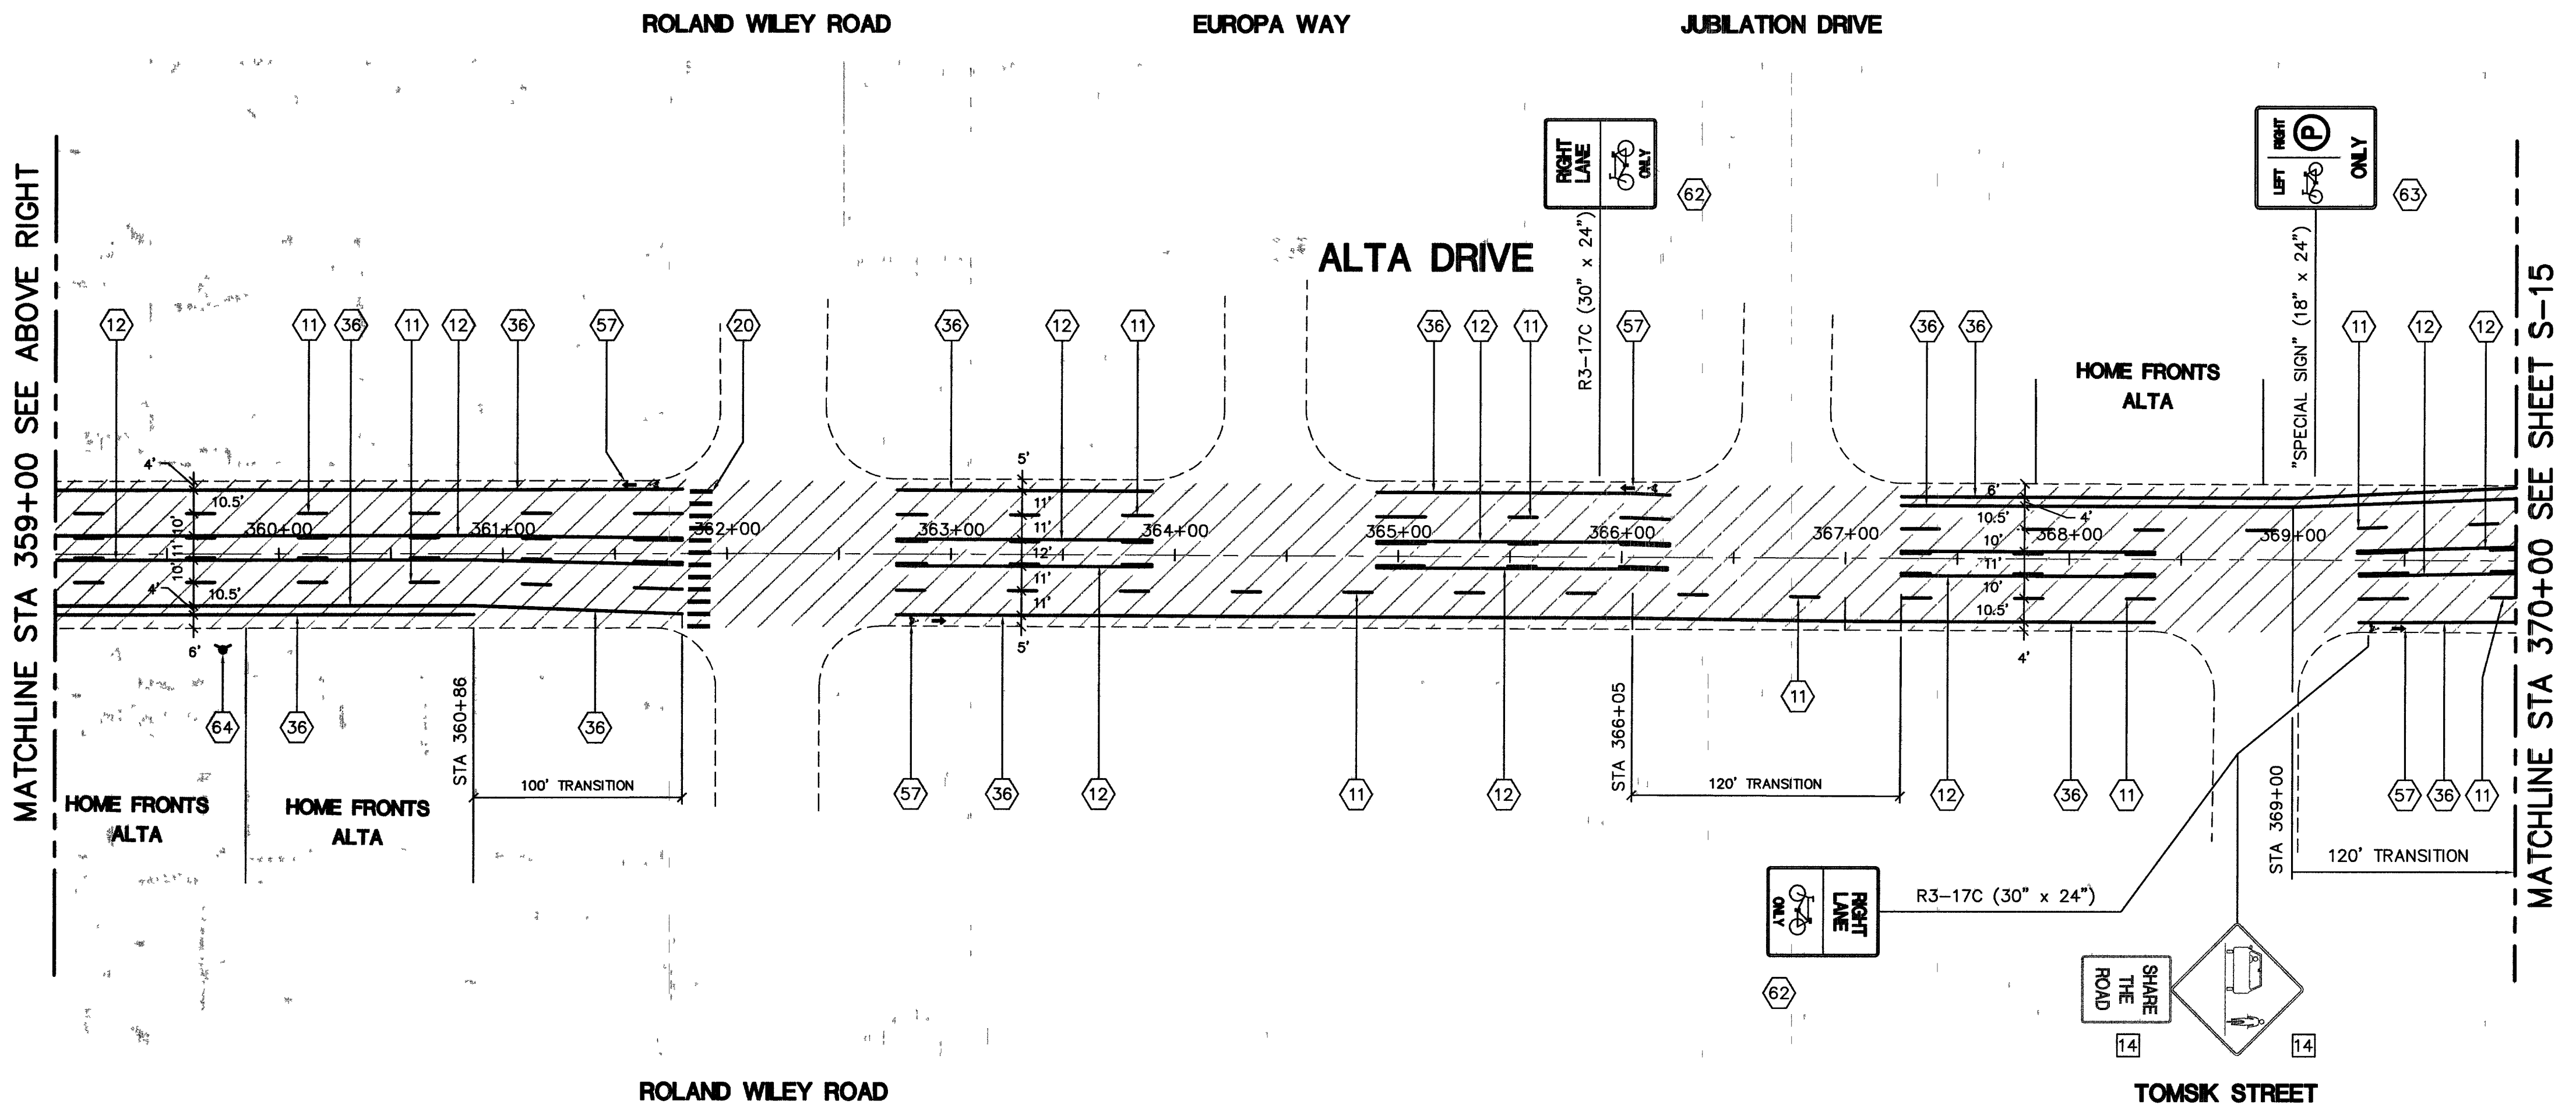


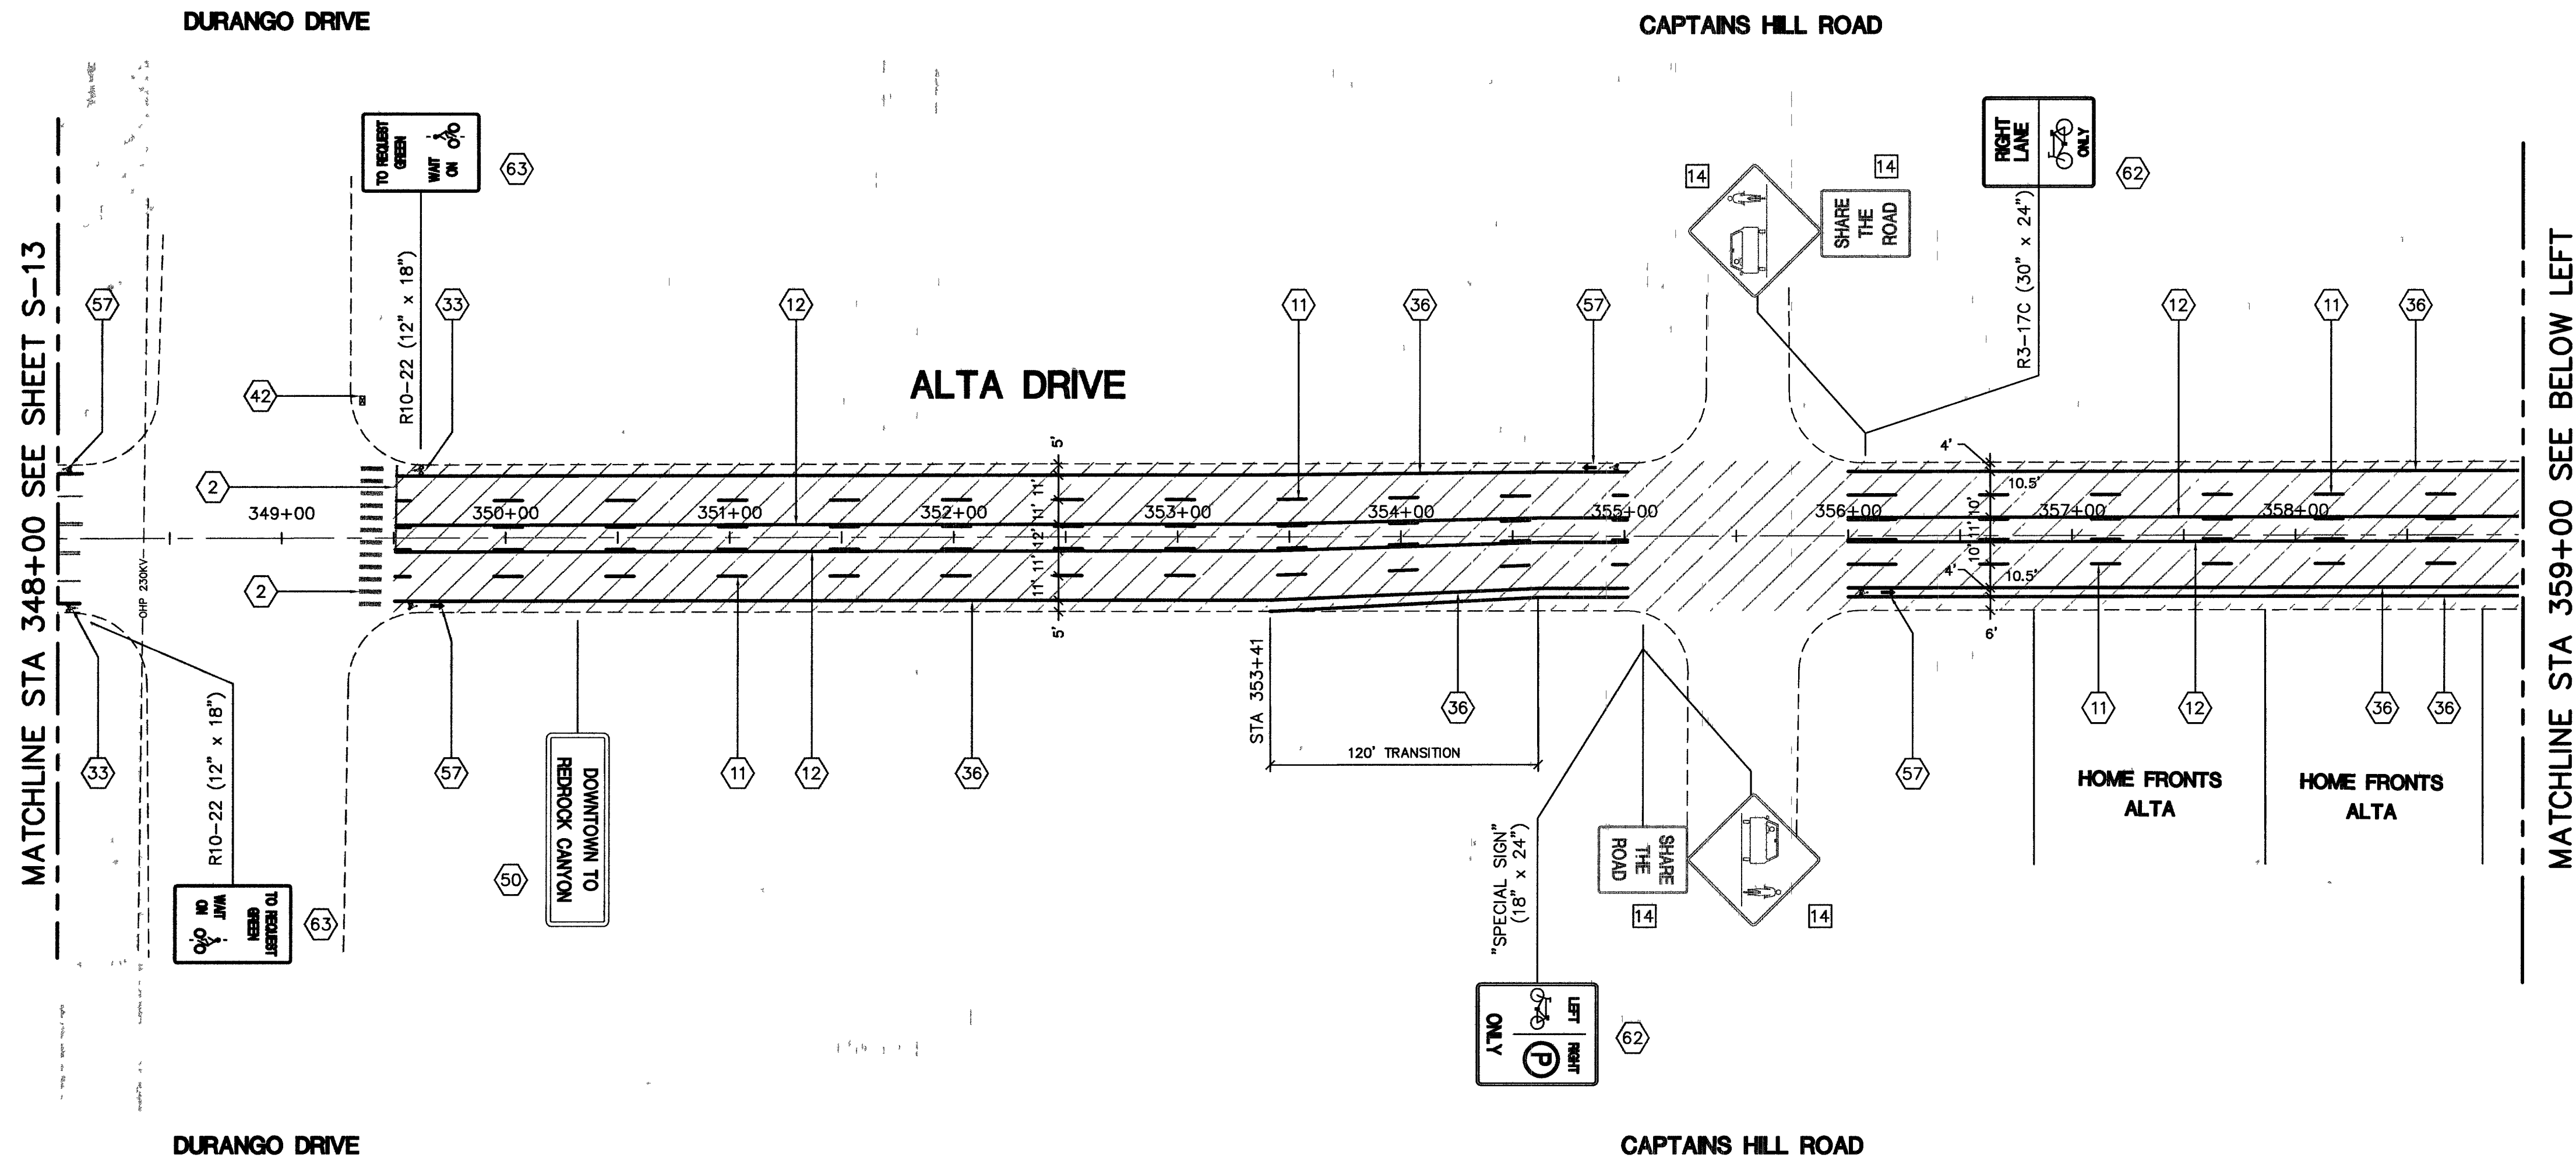

REMOVAL NOTES

- 14 REMOVE AND SALVAGE EXISTING SIGN PANEL, CONTACT CLV SIGN AND MARKING SUPERVISOR, DENNIS GARTLAND AT 604-1493 TO ARRANGE A TIME AND PLACE FOR DELIVERY ALL SALVAGED SIGNS

CONSTRUCTION NOTES


- 2 PROTECT IN PLACE STRIPING
11 INSTALL TYPE 4 LANE LINE WITH RAISED PAVEMENT MARKERS PER CCUSD DWG NO 244A
12 INSTALL TYPE 2 CENTERLINE WITH RAISED PAVEMENT MARKERS PER CCUSD DWG 244
20 INSTALL PERMANENT PAVEMENT MARKING FILM (WHITE LONGITUDINAL CROSSWALK LINES ONLY) PER CCUSD DWG NO 254A
33 INSTALL EPOXY OR LIQUID PAVEMENT MARKING (BICYCLE DETECTION) SEE DETAIL 2 ON SHEET D-1
36 INSTALL 6" EPOXY OR LIQUID PAVEMENT MARKING BICYCLE LANE PER CCUSD DWG NO 246.1
42 CLV TRAFFIC ENGINEERING DIVISION STAFF (TIM ARMBRUSTER OR NIEL ROHLER) TO VERIFY AND IF NEEDED REPROGRAM VIDEO DETECTION SYSTEM TO ENSURE BIKE LANES ARE DETECTED
50 SPECIAL "DOWNTOWN TO REDROCK CANYON" SIGN TO BE DEVELOPED AND INSTALLED BY CLV TEFO
57 INSTALL EPOXY OR LIQUID PAVEMENT MARKING BIKE LANE MARKINGS PER MUTCD (2003 EDITION) FIGURE 9C-6
62 INSTALL NEW TRAFFIC SIGN PANEL ON EXISTING STREETLIGHT
63 INSTALL NEW TRAFFIC SIGN PANEL AND NEW SIGN POST
64 INSTALL BLUE REFLECTIVE PAVEMENT MARKER IN THE CENTER OF THE OUTSIDE THROUGH LANE DIRECTLY IN FRONT OF EXISTING FIRE HYDRANT

PAVEMENT LEGEND

- AREA TO BE PREPARED AND SLURRY SEALED PER RTC SPECIFICATIONS SECTION 408-2

GENERAL NOTES

1. ALL OUTSIDE LANE DIMENSIONS ARE TO EDGE OF PAVEMENT UNLESS OTHERWISE SPECIFIED
2. ALL DIMENSIONS TO EXISTING FEATURES ARE APPROXIMATE

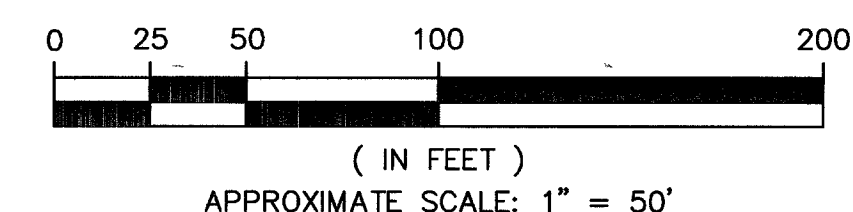

*STATIONS SHOWN ARE FOR REFERENCE ONLY

REVISIONS		NO.		DATE		DESCRIPTION	

DEPARTMENT OF PUBLIC WORKS		ENGINEERING DESIGN SECTION	
CITY ENGINEER: JORGE CERVANTES, P.E., P.T.O.E.		PROJECT MANAGER: JOE CHRISTENSEN, P.E.	
DESIGNED BY: JP		DRAWN BY: JR, KA	
CHECKED BY: RR		DATE: 11/16/05	

TITLE: DOWNTOWN TO REDROCK CANYON BIKE TRAIL	
SHEET: BIKE LANE STRIPING AND SIGNAGE PLAN STA 348+00 TO STA 370+00	

	Sheet S-14 16 of 34 DRAWING NO 107V4608
--	---