


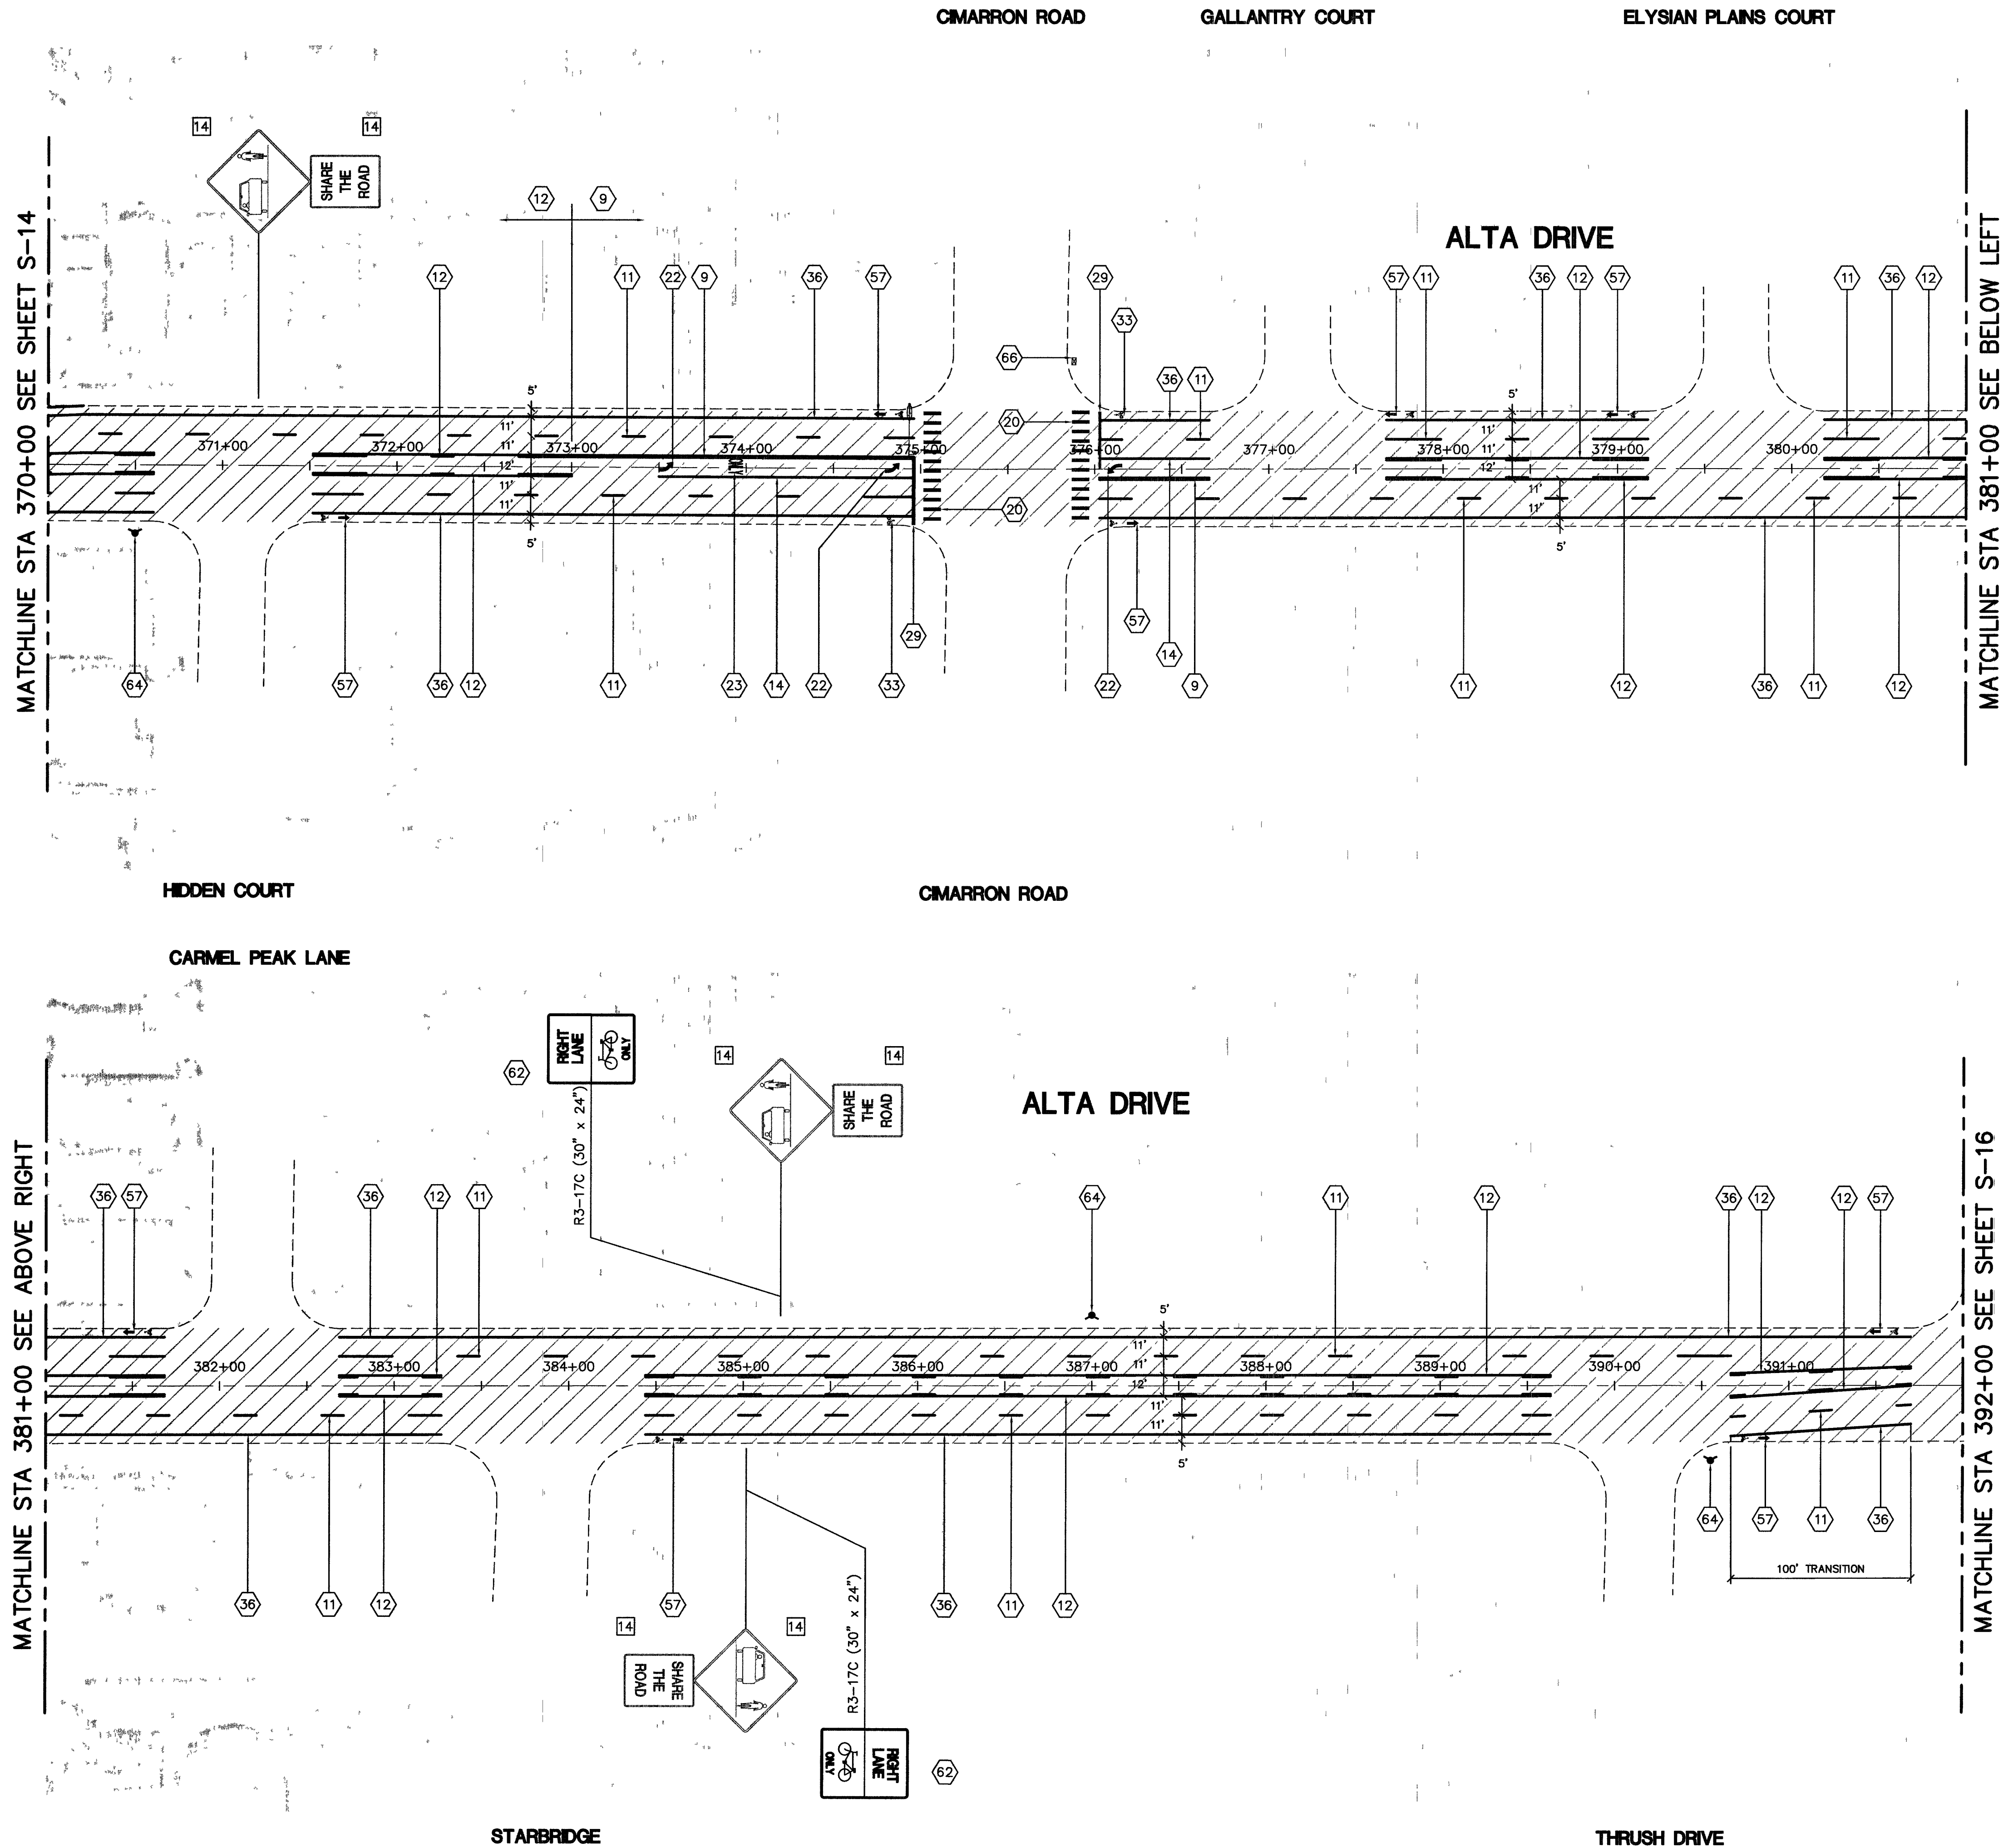

REMOVAL NOTES

- 14 REMOVE AND SALVAGE EXISTING SIGN PANEL. CONTACT CLV SIGN AND MARKING SUPERVISOR, DENNIS GARTLAND AT 604-1493 TO ARRANGE A TIME AND PLACE FOR DELIVERY ALL SALVAGED SIGNS

CONSTRUCTION NOTES



- 9 INSTALL TYPE 1 CENTERLINE WITH RAISED PAVEMENT MARKERS PER CCUSD DWG 244
- 11 INSTALL TYPE 4 LANE LINE WITH RAISED PAVEMENT MARKERS PER CCUSD DWG NO 244A
- 12 INSTALL TYPE 2 CENTERLINE WITH RAISED PAVEMENT MARKERS PER CCUSD DWG 244
- 14 INSTALL STORAGE LANE LINE WITH RAISED PAVEMENT MARKERS PER CCUSD DWG NO 246
- 20 INSTALL PERMANENT PAVEMENT MARKING FILM (WHITE LONGITUDINAL CROSSWALK LINES ONLY) PER CCUSD DWG NO 254A
- 22 INSTALL PERMANENT PAVEMENT MARKING FILM (WHITE ARROW) PER CCUSD DWG NO 246
- 23 INSTALL PERMANENT PAVEMENT MARKING FILM (WHITE "ONLY") PER CCUSD DWG NO 246
- 29 INSTALL PERMANENT PAVEMENT MARKING FILM (24" WHITE STOP BAR) PER CCUSD DWG NO 254A
- 33 INSTALL EPOXY OR LIQUID PAVEMENT MARKING (BICYCLE DETECTION) SEE DETAIL 2 ON SHEET D-1
- 36 INSTALL 6" EPOXY OR LIQUID PAVEMENT MARKING BICYCLE LANE PER CCUSD DWG NO 246.1
- 57 INSTALL EPOXY OR LIQUID PAVEMENT MARKING BIKE LANE MARKINGS PER MUTCD (2003 EDITION) FIGURE 9C-6
- 62 INSTALL NEW TRAFFIC SIGN PANEL ON EXISTING STREETLIGHT
- 64 INSTALL BLUE REFLECTIVE PAVEMENT MARKER IN THE CENTER OF THE OUTSIDE THROUGH LANE DIRECTLY IN FRONT OF EXISTING FIRE HYDRANT
- 66 THIS TRAFFIC SIGNAL RECALLS TO ALTA THEREFORE NO SPECIAL BIKE DETECTION IS REQUIRED

PAVEMENT LEGEND

- AREA TO BE PREPARED AND SLURRY SEALED PER RTC SPECIFICATIONS SECTION 408-2

GENERAL NOTES

- 1. ALL OUTSIDE LANE DIMENSIONS ARE TO EDGE OF PAVEMENT UNLESS OTHERWISE SPECIFIED
- 2. ALL DIMENSIONS TO EXISTING FEATURES ARE APPROXIMATE

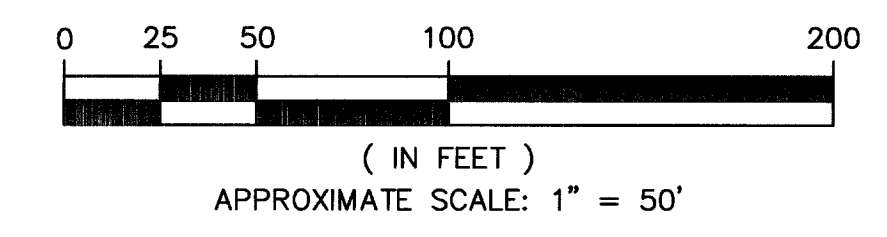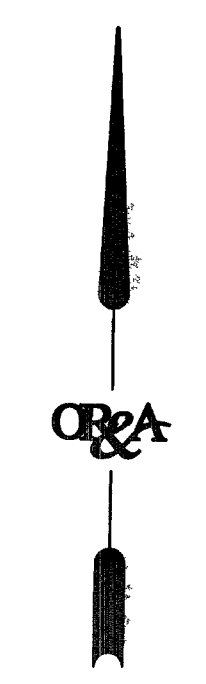

REVISIONS		NO.		DATE		DESCRIPTION	
DEPARTMENT OF PUBLIC WORKS							
ENGINEERING DESIGN SECTION							
CITY ENGINEER:		PROJECT MANAGER:		DESIGNED BY:		DRAWN BY:	
JORGE CERVANTES, P.E., P.T.O.E.		JOE CHRISTENSEN, P.E.		JR		JR, K.A.	
HORIZONTAL SCALE:		VERTICAL SCALE:		DATE:		APP'D	
AS SHOWN		NONE		11/16/05			
TITLE: DOWNTOWN TO REDROCK CANYON BIKE TRAIL				SHEET: 17 of 34			
BIKE LANE STRIPING AND SIGNAGE PLAN STA 370+00 TO STA 392+00				DRAWING NO 107V4608			