

VILLA MONTEREY DRIVE

SAM JANAS DRIVE

BUFFALO DRIVE

ALTA DRIVE

SCHOOL BASEBALL
FIELDS

SAM JANAS DRIVE

BUFFALO DRIVE

ANATOLIA LANE

ALTAMIRA ROAD

ALTA DRIVE

ANATOLIA LANE

MATCHLINE STA 392+00 SEE SHEET S-15

MATCHLINE STA 403+00 SEE ABOVE RIGHT

MATCHLINE STA 403+00 SEE BELOW LEFT

MATCHLINE STA 414+00 SEE SHEET S-17



Orth-Rodgers and Associates, Inc.
TRANSPORTATION ENGINEERS and PLANNERS
1140 North Town Center Drive, Suite 190
Las Vegas, NV 89144 (702) 233-4060

REMOVAL NOTES

- 14 REMOVE AND SALVAGE EXISTING SIGN PANEL, CONTACT CLV SIGN AND MARKING SUPERVISOR, DENNIS GARTLAND AT 604-1493 TO ARRANGE A TIME AND PLACE FOR DELIVERY ALL SALVAGED SIGNS
- 16 GRIND EXISTING LINE
- 17 GRIND EXISTING MARKING

CONSTRUCTION NOTES


- 1 PROTECT IN PLACE TRAFFIC SIGN PANEL(S) AND/OR POST
- 11 INSTALL TYPE 4 LANE LINE WITH RAISED PAVEMENT MARKERS PER CCUSD DWG NO 244A
- 12 INSTALL TYPE 2 CENTERLINE WITH RAISED PAVEMENT MARKERS PER CCUSD DWG NO 244
- 20 INSTALL PERMANENT PAVEMENT MARKING FILM (WHITE LONGITUDINAL CROSSWALK LINES ONLY) PER CCUSD DWG NO 254A
- 22 INSTALL PERMANENT PAVEMENT MARKING FILM (WHITE ARROW) PER CCUSD DWG NO 246
- 23 INSTALL PERMANENT PAVEMENT MARKING FILM (WHITE "ONLY") PER CCUSD DWG NO 246
- 29 INSTALL PERMANENT PAVEMENT MARKING FILM (24" WHITE STOP BAR) PER CCUSD DWG NO 244A
- 33 INSTALL EPOXY OR LIQUID PAVEMENT MARKING (BICYCLE DETECTION) SEE DETAIL 2 ON SHEET D-1
- 35 INSTALL 6" x 2' SKIP LINES WITH EPOXY OR LIQUID PAVEMENT MARKING PER CCUSD DWG NO 246.1
- 36 INSTALL 6" EPOXY OR LIQUID PAVEMENT MARKING BICYCLE LANE PER CCUSD DWG NO 246.1
- 39 INSTALL TYPE D QUADRUPOLE LOOP DETECTOR WITH "HOME RUN" LEAD-INS TO CONTROLLER PER CCUSD DWG NO'S 404.810, 404.811, 404.820 AND CALTRANS STD PLAN NO ES-5B (SEE DETAIL SHEET D-1) AND ROUTE NEW CABLES THROUGH EXISTING CONDUIT TO CONTROLLER WITHOUT SPLICE. CONTACT CLV TRAFFIC ENGINEERING FIELD OPERATIONS 48 HOURS PRIOR TO CONNECTION FOR MODIFICATION OF SIGNAL OPERATION (ADDITIVE/DEDUCTIVE ITEM)
- 44 EXISTING 3" CONDUIT
- 50 SPECIAL "DOWNTOWN TO REDROCK CANYON" SIGN TO BE DEVELOPED AND INSTALLED BY CLV TEFO
- 57 INSTALL EPOXY OR LIQUID PAVEMENT MARKING BIKE LANE MARKINGS PER MUTCD (2003 EDITION) FIGURE 9C-6
- 62 INSTALL NEW TRAFFIC SIGN PANEL ON EXISTING STREETLIGHT
- 63 INSTALL NEW TRAFFIC SIGN PANEL AND NEW SIGN POST

PAVEMENT LEGEND

- AREA TO BE PREPARED AND SLURRY SEALED PER RTC SPECIFICATIONS SECTION 408-2

GENERAL NOTES

1. ALL OUTSIDE LANE DIMENSIONS ARE TO EDGE OF PAVEMENT UNLESS OTHERWISE SPECIFIED
2. ALL DIMENSIONS TO EXISTING FEATURES ARE APPROXIMATE

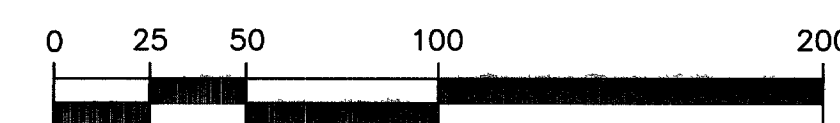

(IN FEET)
APPROXIMATE SCALE: 1" = 50'

*STATIONS SHOWN ARE FOR REFERENCE ONLY

REVISIONS		DEPARTMENT OF PUBLIC WORKS		ENGINEERING DESIGN SECTION	
NO.	DATE	DESCRIPTION	CITY ENGINEER:	PROJECT MANAGER:	DESIGNED BY:
			JORGE CERVANTES, P.E., P.T.O.E.	JOE CHRISTENSEN, P.E.	IR, KA
					CHECKED BY:
					RR
					DATE: 11/16/05
					AS SHOWN
					NONE
					VERTICAL SCALE:
					HORIZONTAL SCALE:
					DATE: 11/16/05
					NONE
					VERTICAL SCALE:
					HORIZONTAL SCALE:
					DATE: 11/16/05
					NONE
					VERTICAL SCALE: