



1. NVD\A\DWG\DWG\0700-01.dwg, 04/20/08 14:01
2. NVD\A\DWG\DWG\0700-01.dwg, 04/20/08 14:01
3. NVD\A\DWG\DWG\0700-01.dwg, 04/20/08 14:01

94175


LEGEND	CL OR SURVEY LINE	EASEMENT LINE	HEAVY AC PV.	MANHOLES & DESCRIPTIONS	CAP	DESCRIPTION:	BO VALVE	CLEAN OUT	FDC	FIRE HYDRANT	GATE VALVE	REDUCER	100w HPS STREETLIGHT	150w HPS STREETLIGHT	200w HPS STREETLIGHT	250w HPS STREETLIGHT	400w HPS STREETLIGHT	5' CONTOUR LINE	1' CONTOUR LINE	EDGE OF PVMT.	"A" TYPE CURBS	"L" TYPE CURBS	WALLS	FENCES	SPOT ELEVATIONS	SIGNS
	---	---	---	③ = SANITARY SEWER	[	EXISTING:	⊕	○	⊕	⊕	⊕	▷	⊕	⊕	⊕	⊕	⊕	---	---	---	---	---	---	---	(12.3±)	---
	---	---	---	④ = STORM DRAIN	[	PROPOSED:	⊕	•	⊕	⊕	⊕	▷	⊕	⊕	⊕	⊕	⊕	---	---	---	---	---	---	---	12.34 BC	---
	---	---	---	⑤ = ELECTRICAL	[													---	---	---	---	---	---	---	---	---
	---	---	---	⑥ = TELEPHONE	[													---	---	---	---	---	---	---	---	---

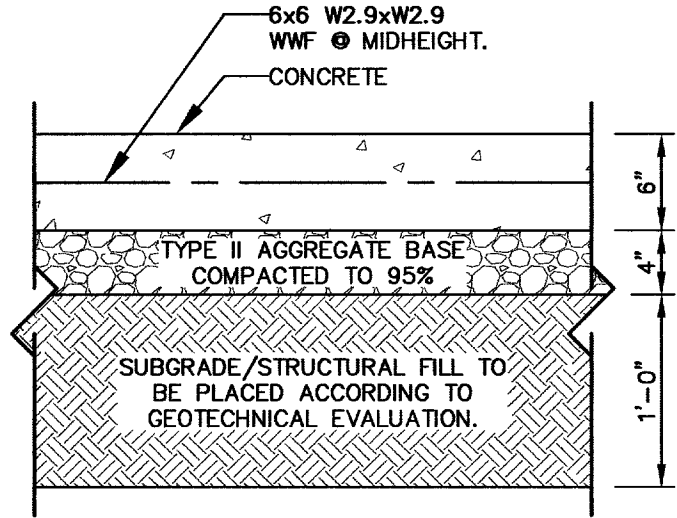



NOTE:
PROVIDE WEAKENED JOINTS @ 10' O.C. AND
EXPANSION JOINTS @ 30' O.C.

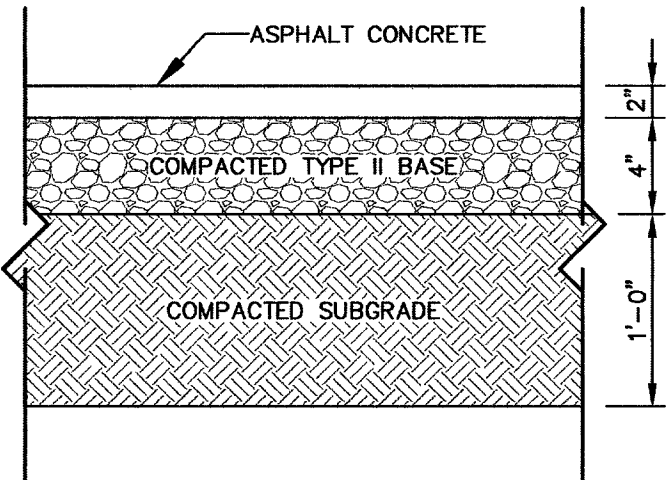


NOTE:
REFER TO GEOTECHNICAL INVESTIGATION REPORT
FOR BACKFILL AND COMPACTION REQUIREMENTS.

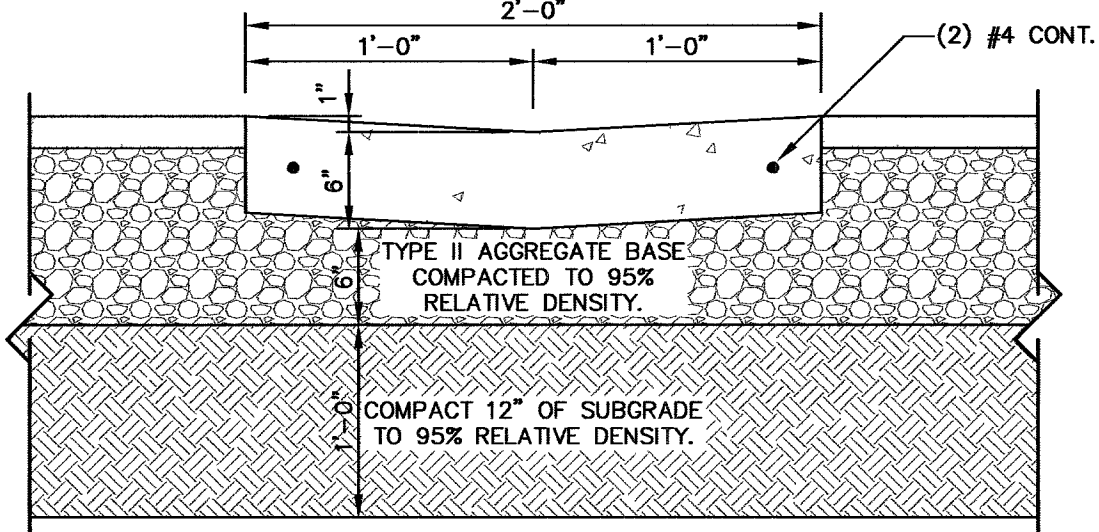



NOTE:
SECTION FOR TYPICAL CONSTRUCTION INFORMATION. FOR ADJACENT
STRUCTURES/SURFACES NOT SHOWN, SEE SHEETS C4.00 TO C4.02
FOR CONSTRUCTION CALLOUTS.

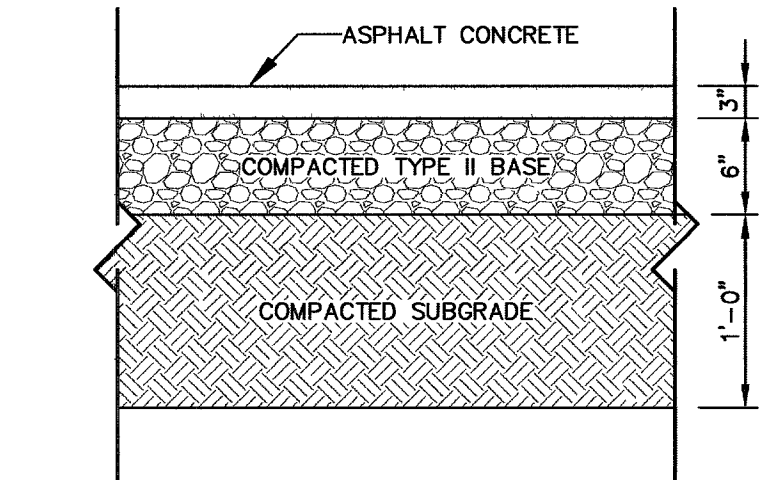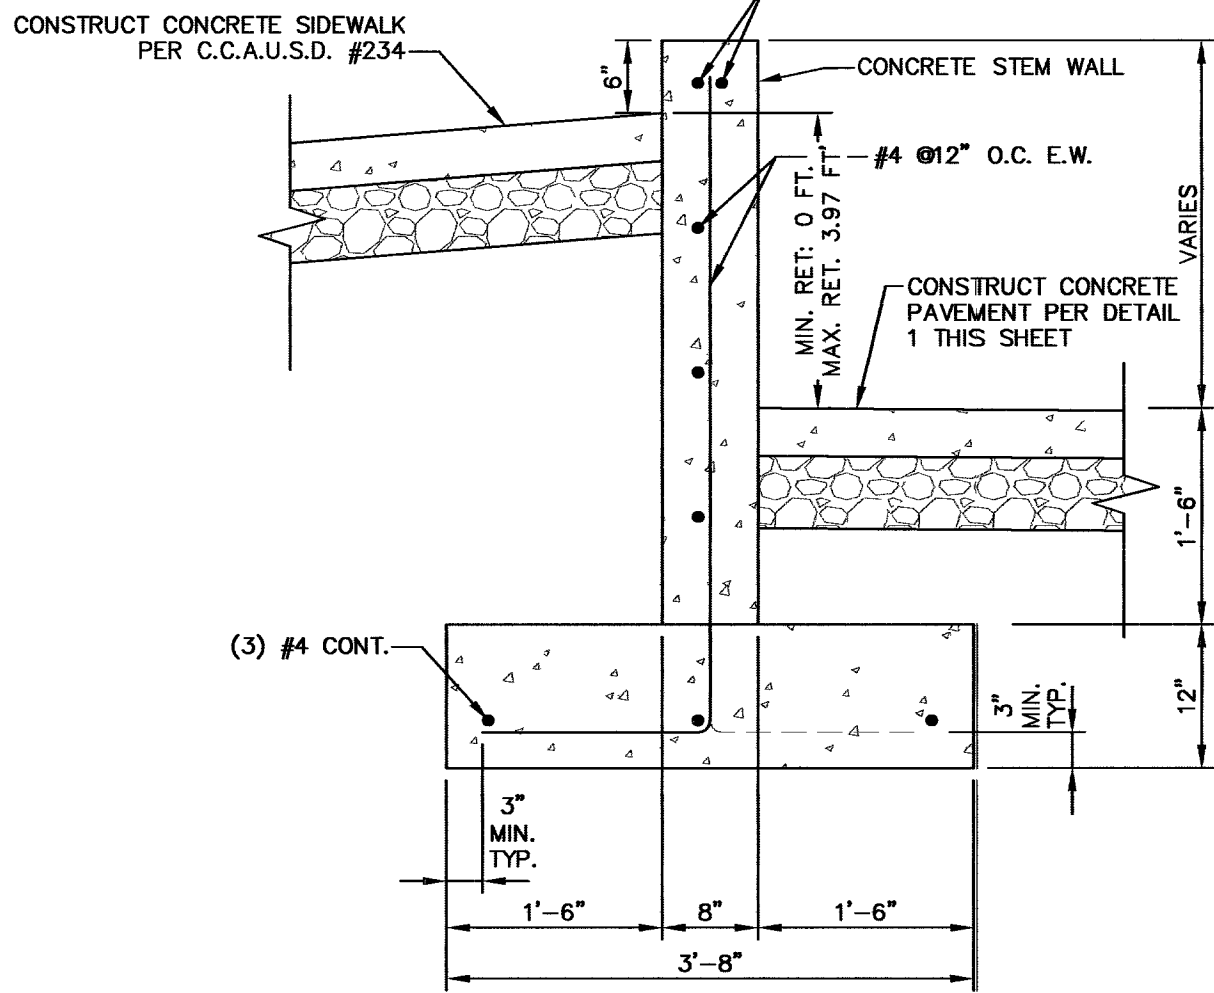


NOTE:
REFER TO GEOTECHNICAL INVESTIGATION REPORT FOR BACKFILL AND
COMPACTION REQUIREMENTS.

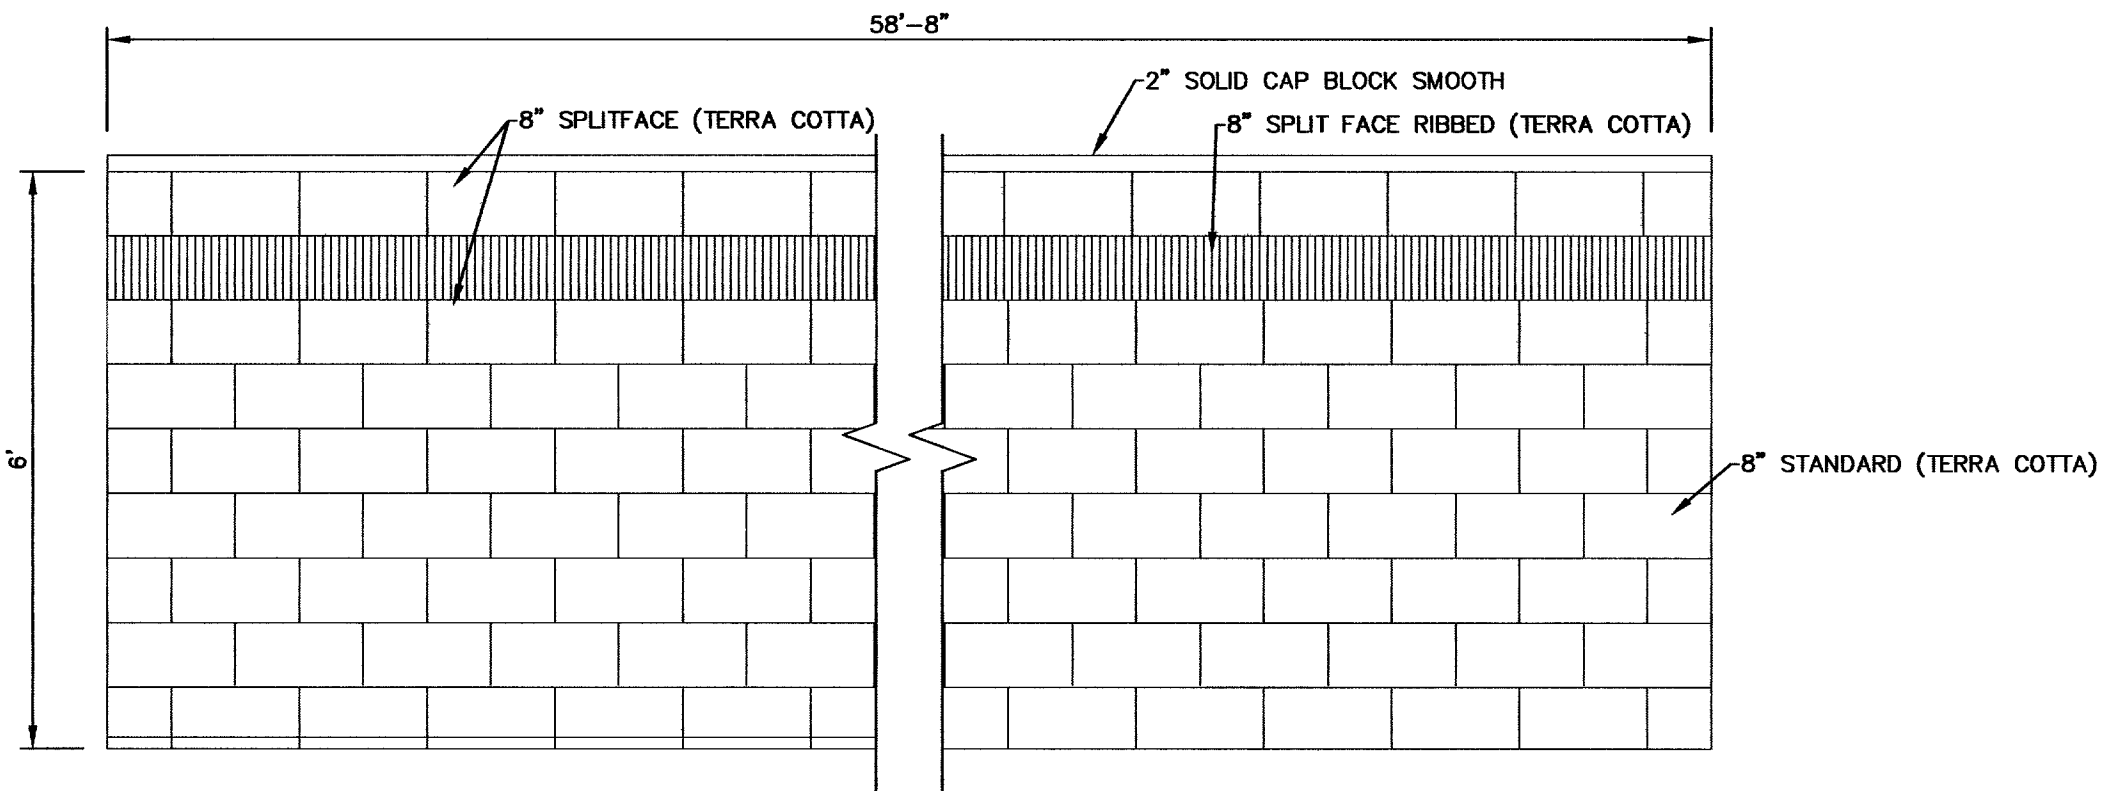

NOTE:
1. WALLS WILL BE CONSTRUCTED AS A CMU
WITH A SURFACE COMPRISED OF DIFFERING COLORS
AND TEXTURES AS REQUIRED BY CLV REQUIREMENTS.
DECORATIVE BLOCK WALL WITH 20% CONTRASTING
MATERIAL AND CAP.

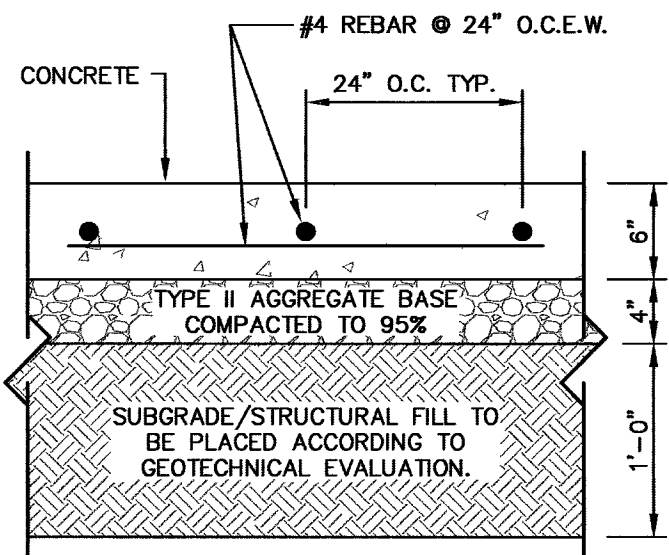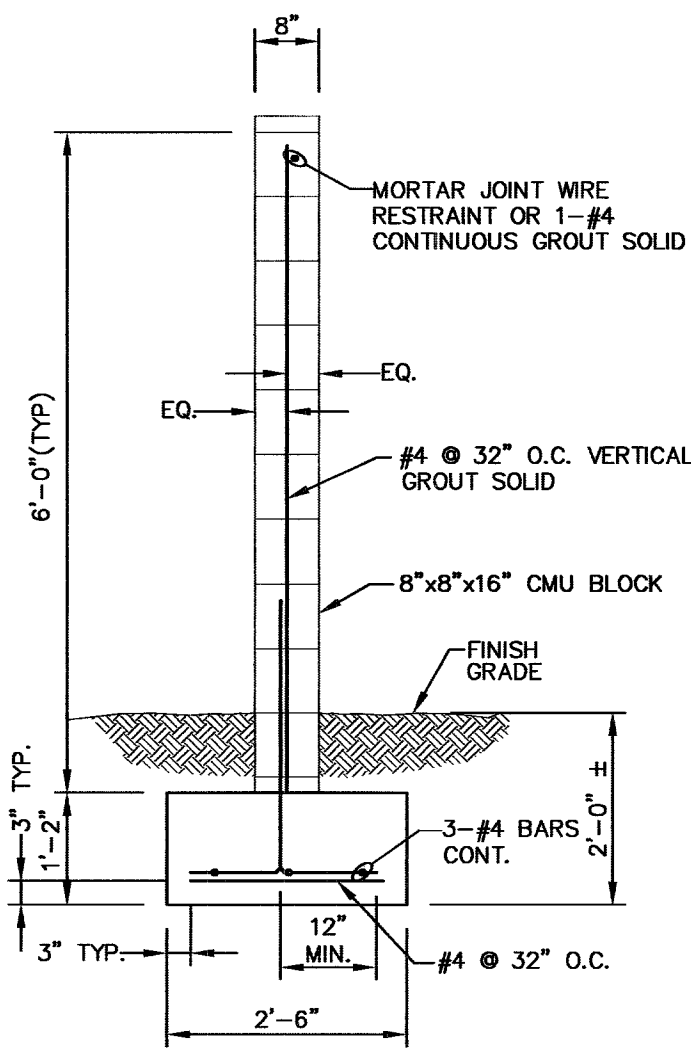

NOTE:
REFER TO GEOTECHNICAL INVESTIGATION REPORT
FOR BACKFILL AND COMPACTION REQUIREMENTS.

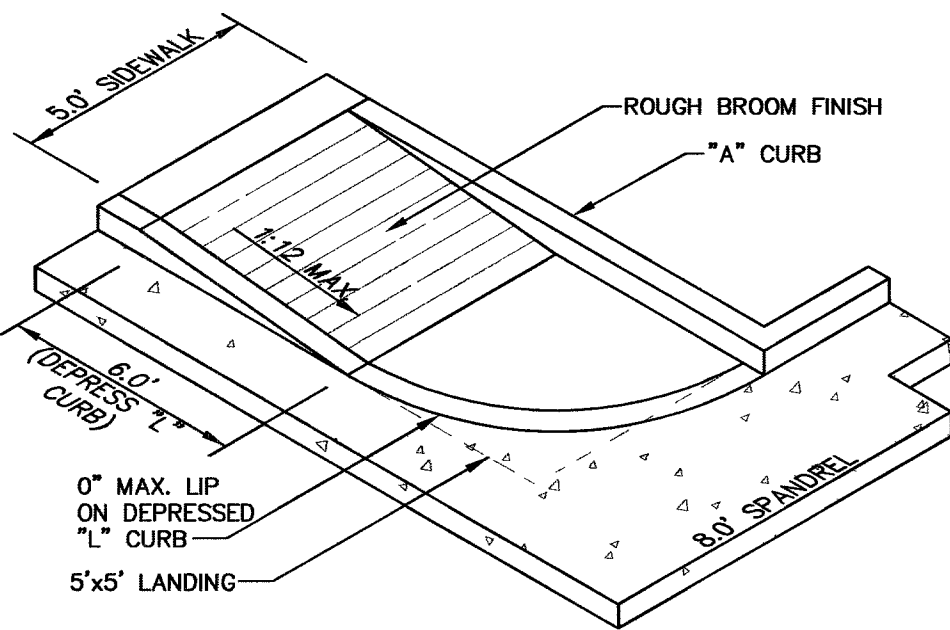

1 CONC. PAVING & REIN.

N.T.S.

2 LIGHT A.C. PVMT.

N.T.S.

3 VALLEY GUTTER

N.T.S.

4 STEM WALL

N.T.S.

5 HEAVY A.C. PVMT.

N.T.S.

6 CMU SCREEN WALL


N.T.S.

7 TRASH COMP. SLAB & REIN.

N.T.S.

8 SIDEWALK RAMP

N.T.S.

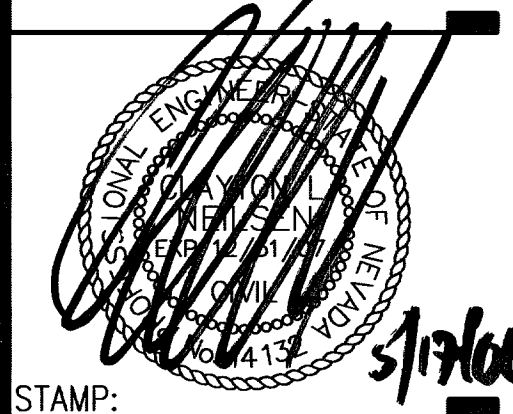

STAMP:

REVISIONS:

WELLES PUGSLEY
ARCHITECTS L.L.P.

2480 EAST TOMPKINS AVE. SUITE 222, LAS VEGAS, NEVADA, 89121
ph: 702.455.1150 fax: 702.455.1099 e-mail: wp@wellespugsleyarchitect.com

ARCHITECT:

AUTOMATION - DESERT BMW OF LAS VEGAS

6900 W. SAHARA AVENUE
LAS VEGAS, NEVADA

DETAIL
SHEET

SHEET TITLE/PROJECT NAME:

TRJ INVESTMENT, INC. C/O AUTOMATION
110 S.E. 6TH STREET
FT. LAUDERDALE, FL 33301

PROJECT OWNER:

MUNICIPALITY: CITY OF LAS VEGAS

STATE: NEVADA

SUBMITTAL: PLAN CHECK

PROJECT LOCATION:

PROJECT NUMBER: WP-0504

DRAWN BY: DMZ

CHECKED BY: CLN

DATE: 3/27/2006

C7.00

SHEET: 13 OF 13

107N4667

Nevada By Design
ENGINEERING CONSULTANTS
3515 East Harmon Avenue
Las Vegas, NV 89121
Phone: (702) 886-1555 Fax: (702) 886-1556
www.nvbydesign.com

