
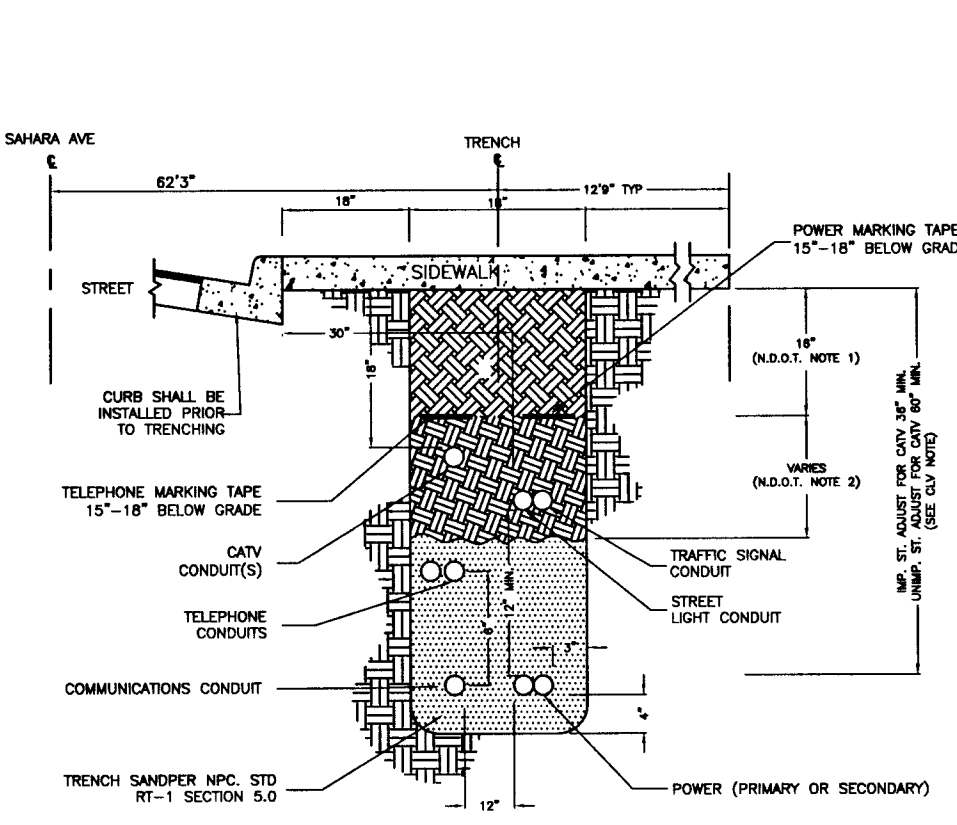


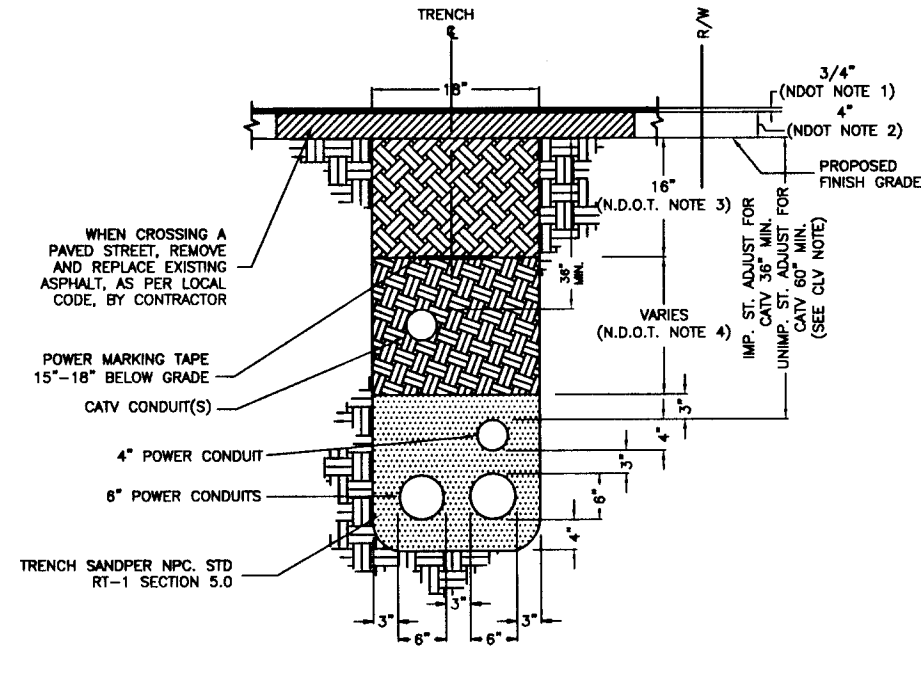

TRENCH DETAIL
STREET CROSSINGS
(NOT TO SCALE)

SIDEWALK TRENCH DETAIL
SIDEWALK TRENCH
(NOT TO SCALE)

NDOT REQUIREMENTS (APPLICABLE WITHIN NDOT RIGHT-OF-WAY ONLY):
1. 3/4 INCH OPEN-GRADE.
2. 4 INCH MINIMUM DENSE-GRADE OR MATCH EXISTING, WHICHEVER IS GREATER.
3. BASE AGGREGATE (AS PER NDOT SPECIFICATIONS, SECTION 704), A MINIMUM OF 18 INCHES TO BE LAID IN MAXIMUM 8 INCH LOOSE LIFTS, 95% COMPACTION REQUIRED.
4. BACKFILL WITH SELECT MATERIAL TO BOTTOM OF BASE AGGREGATE (AS PER NDOT SPECIFICATIONS, SECTION 207), 90% COMPACTION REQUIRED.
5. LIMITS OF PAVING TO BE DETERMINED BY THE INSPECTOR.


CLV REQUIREMENTS (APPLICABLE WITHIN CITY OF LAS VEGAS LIMITS ONLY):
IMPROVED AREA (IMP. ST.): (LOCATION OF TRENCH)
AREA WILL BE CONSIDERED IMPROVED IF IT MEETS ONE OR MORE OF THE FOLLOWING CRITERIA(A):
-EXISTING PERMANENT PAVEMENT WITH CURB & GUTTER AND/OR ADJACENT PERMANENT SIDEWALK.
-WITHIN AN IMPROVED TRAIL AREA.
-LIMITS OF CONSTRUCTION INSTALL CONCURRENT WITH A PRIVATE OR PUBLIC PROJECT.
UNIMPROVED AREA (UNIMP. ST.): (LOCATION OF TRENCH)
ANY OTHER SCENARIO THAT FAILS TO MEET THE IMPROVED AREA CRITERIA(A) WILL BE CONSIDERED AN UNIMPROVED AREA.

NPC REQUIREMENTS:
FOR ALL OTHER JURISDICTIONS REFER TO NPC STANDARDS.
BACKFILL REQUIREMENTS NPC STD. RT-1.
TRENCH DEPTH REQUIREMENTS NPC STD. RT-5.



NDOT REQUIREMENTS (APPLICABLE WITHIN NDOT RIGHT-OF-WAY ONLY):
1. BASE AGGREGATE (AS PER NDOT SPECIFICATIONS, SECTION 704), A MINIMUM OF 18 INCHES TO BE LAID IN MAXIMUM 8 INCH LOOSE LIFTS, 95% COMPACTION REQUIRED.
2. BACKFILL WITH SELECT MATERIAL TO BOTTOM OF BASE AGGREGATE (AS PER NDOT SPECIFICATIONS, SECTION 207), 90% COMPACTION REQUIRED.

CLV REQUIREMENTS (APPLICABLE WITHIN CITY OF LAS VEGAS LIMITS ONLY):
IMPROVED AREA (IMP. ST.): (LOCATION OF TRENCH)
AREA WILL BE CONSIDERED IMPROVED IF IT MEETS ONE OR MORE OF THE FOLLOWING CRITERIA(A):
-EXISTING PERMANENT PAVEMENT WITH CURB & GUTTER AND/OR ADJACENT PERMANENT SIDEWALK.
-WITHIN AN IMPROVED TRAIL AREA.
-LIMITS OF CONSTRUCTION INSTALL CONCURRENT WITH A PRIVATE OR PUBLIC PROJECT.
UNIMPROVED AREA (UNIMP. ST.): (LOCATION OF TRENCH)
ANY OTHER SCENARIO THAT FAILS TO MEET THE IMPROVED AREA CRITERIA(A) WILL BE CONSIDERED AN UNIMPROVED AREA.

NPC REQUIREMENTS:
FOR ALL OTHER JURISDICTIONS REFER TO NPC STANDARDS.
BACKFILL REQUIREMENTS NPC STD. RT-1.
TRENCH DEPTH REQUIREMENTS NPC STD. RT-5.

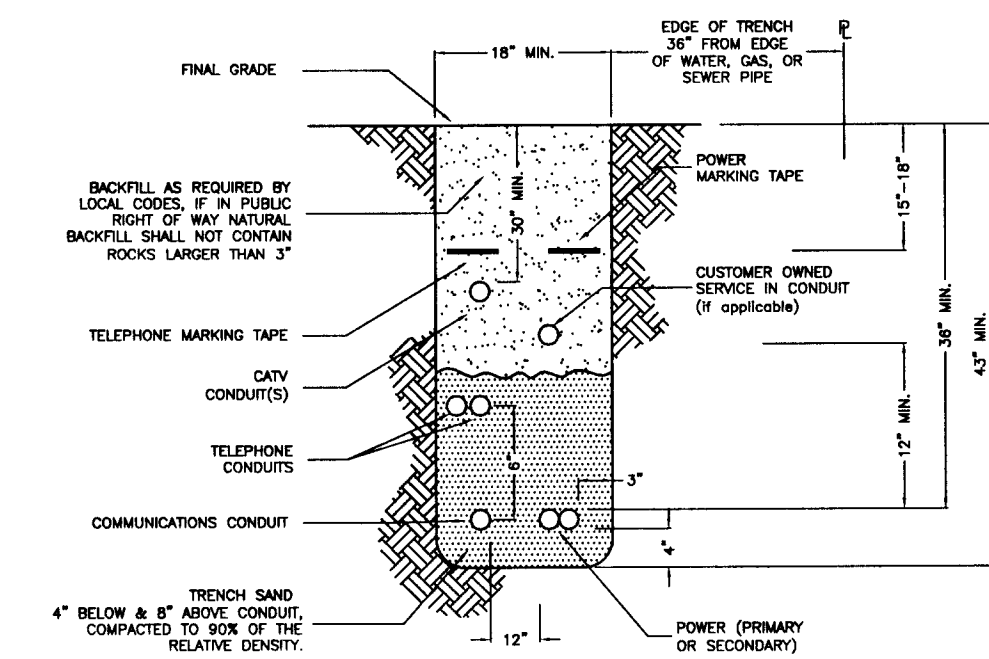

TRENCH DETAIL
(NOT TO SCALE)

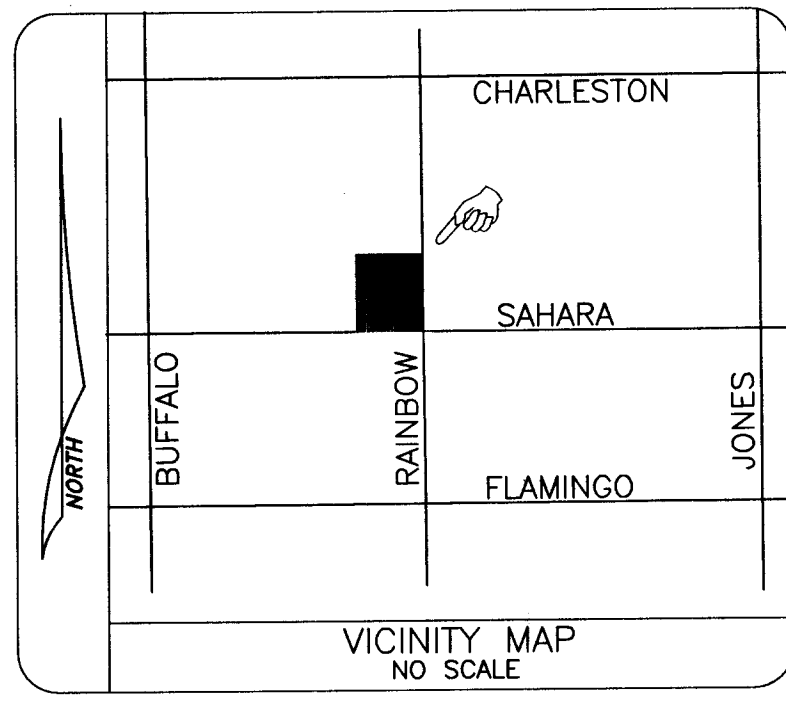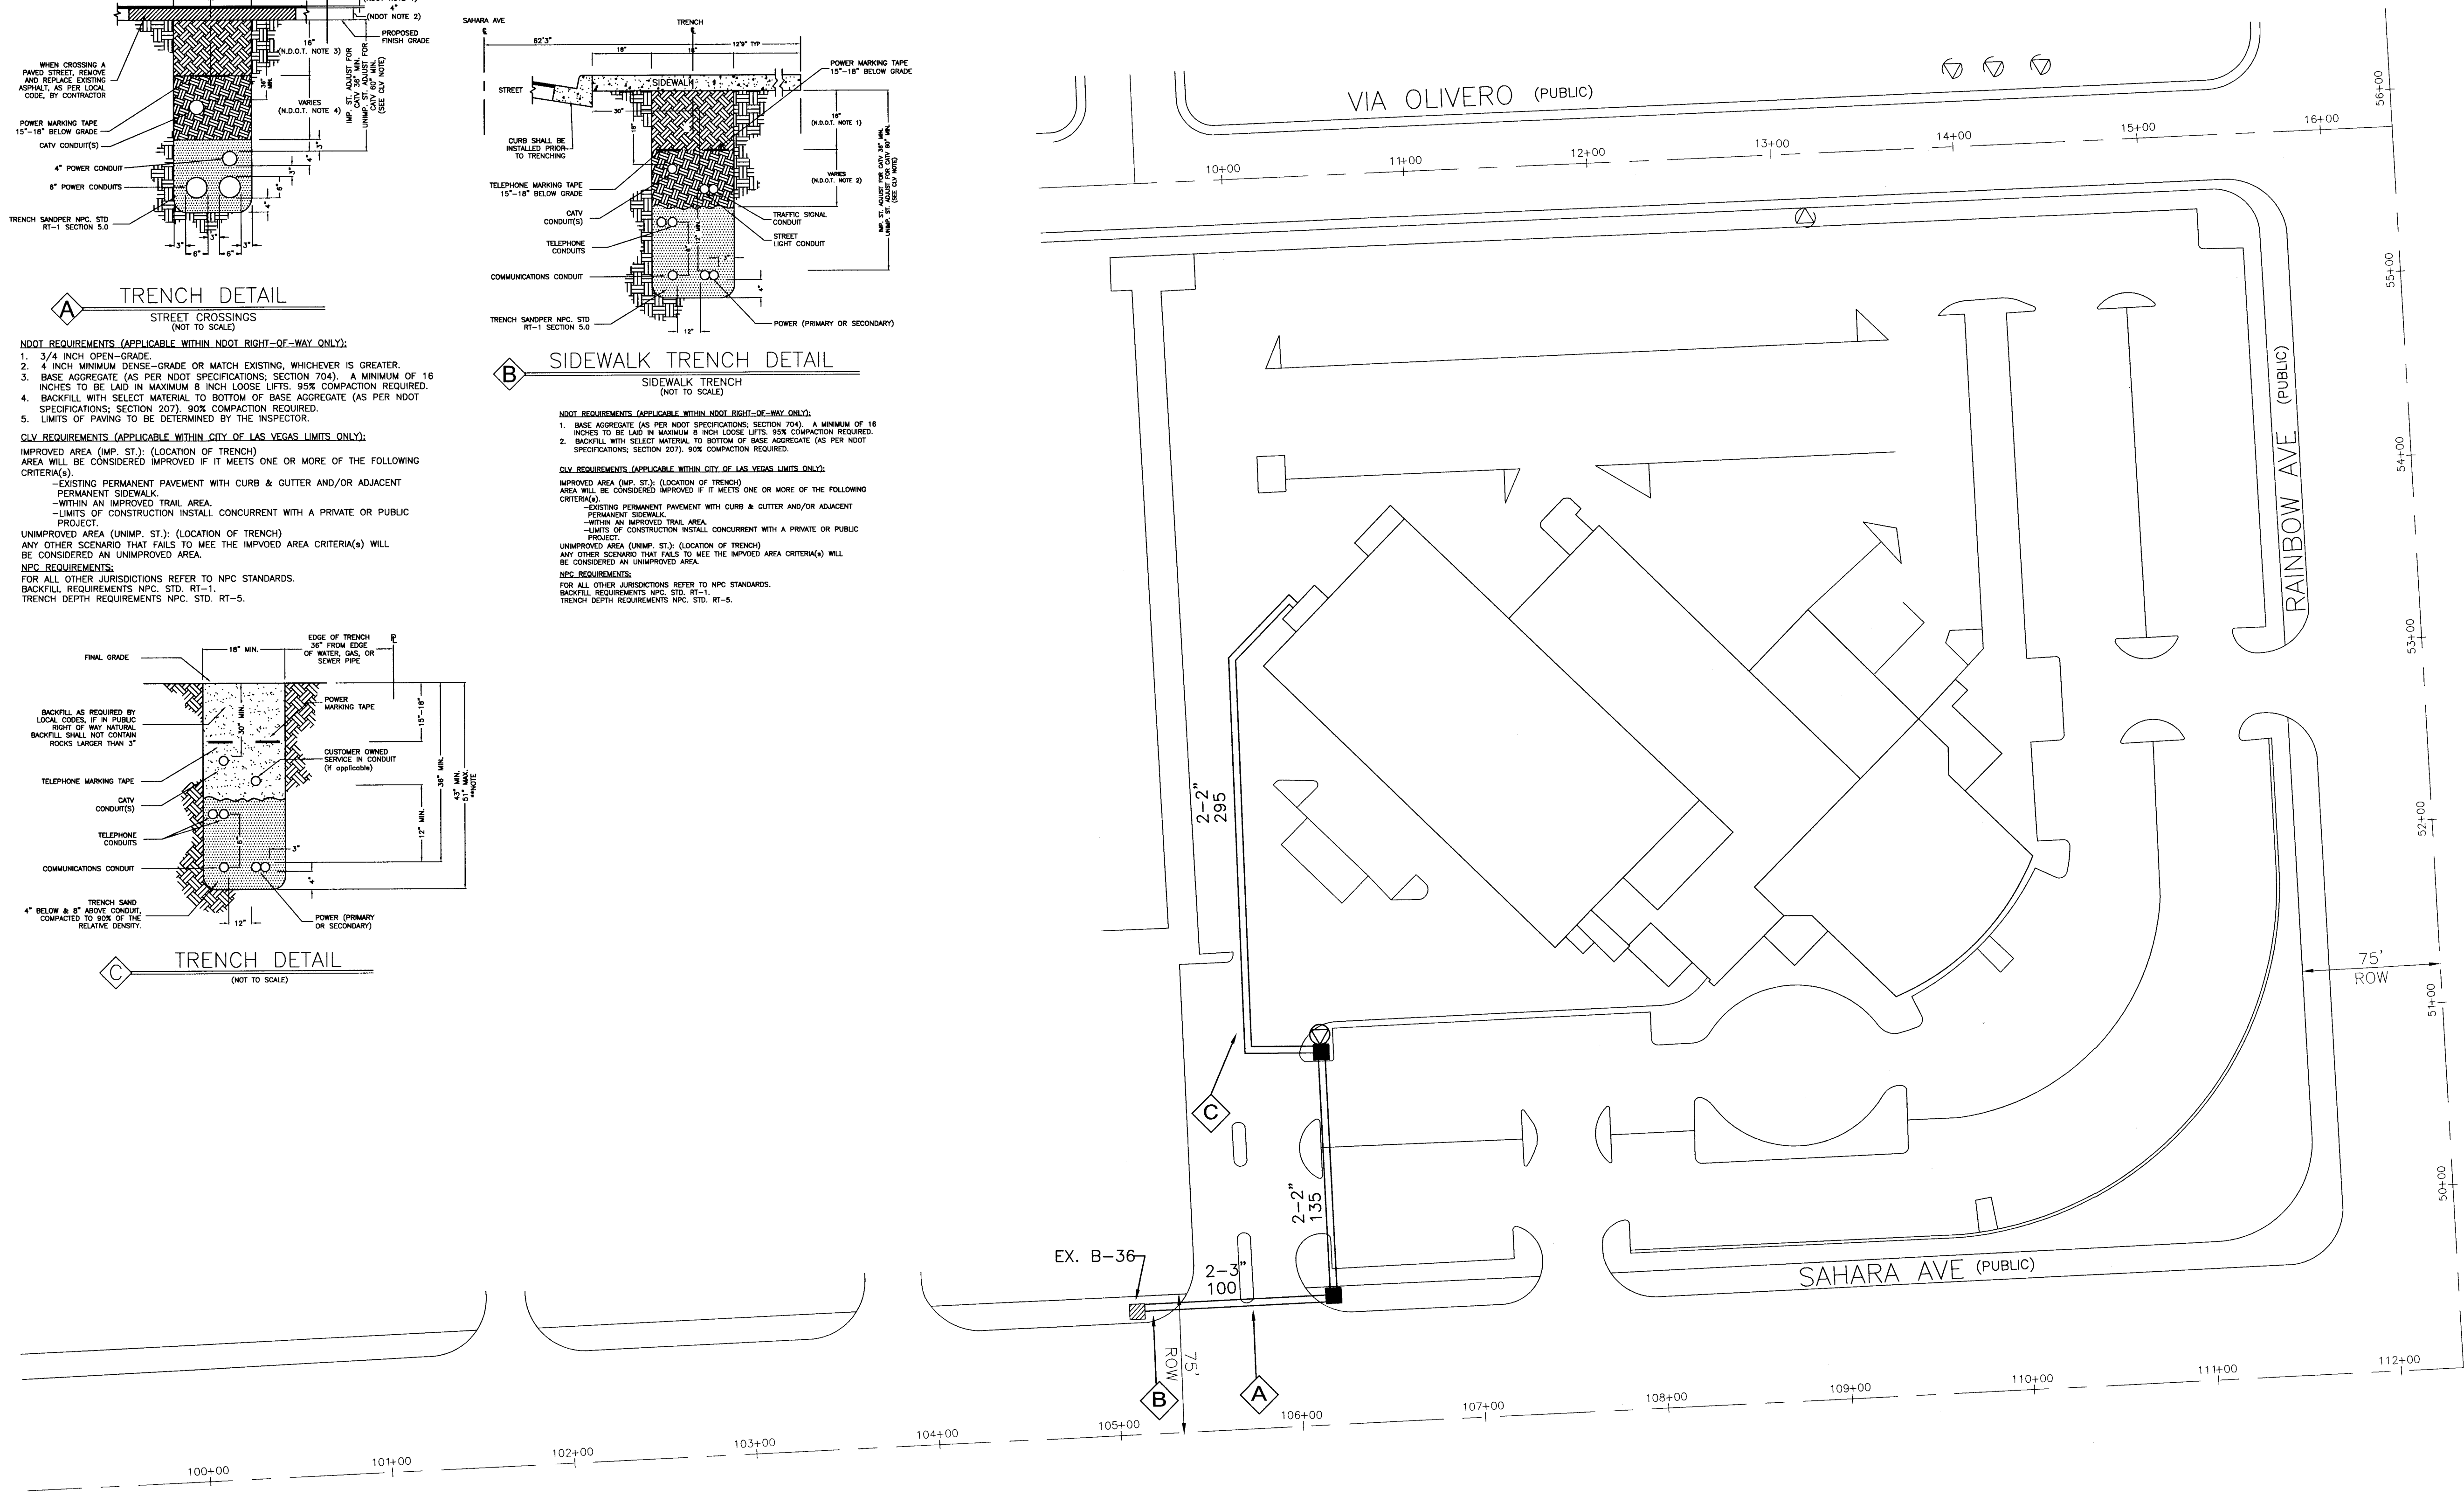

SEC.#	DATE	DESIGNED	APR.

CITY OF LAS VEGAS
CLARK COUNTY
HENDERSON
NORTH LAS VEGAS

LEGEND

■

PROPOSED VAULT 22 1/4" X 35 1/4" X 12"

■

MARKED "CABLE TV" (B-36)

■

PROPOSED VAULT 21 3/4" X 23 1/4" X 12"

■

MARKED "CABLE TV" (B-24)

●

PROPOSED VAULT 15 3/4" X 25 1/4" X 12"

●

○

PROPOSED MEDIUM LOCKBOX

○

PROPOSED ONE INCH (1") PVC CONDUIT

900

PROPOSED PREWIRE BOX BN-900 TV

1020

PROPOSED PREWIRE BOX BN-1020 TV

+

STUB AND CAP BEYOND IMPROVEMENT LIMITS

▨

EXISTING VAULT 22 1/4" X 35 1/4" X 12"

▨

▨

EXISTING VAULT 21 3/4" X 23 1/4" X 12"

▨

▨

EXISTING VAULT 15 3/4" X 25 1/4" X 12"

▨

EXISTING TWO INCH (2") PVC CONDUIT

⊗

EXISTING TELCO MANHOLE

⊗

EXISTING 3' X 5' X 4' TELCO PULL BOX

⊗

EXISTING 2'-6" X 4' X 3' TELCO PULL BOX

⊗

EXISTING 17" X 30" X 29 1/2" TELCO UTILITY BOX

⊗

EXISTING 9 5/8" X 16" X 24" TELCO SERVICE BOX

⊗

EXISTING TELCO POLE

×

EXISTING POWER COMPANY POLE

⊗

EXISTING JOINT POLE

⊗

EXISTING JOINT POLE WITH A POWER TRANSFORMER

⊗

EXISTING OR PROPOSED POWER TRANSFORMER

⊗

EXISTING OR PROPOSED CATV PEDESTAL 1730

⊗

EXISTING OR PROPOSED CATV PEDESTAL 1230

⊗

RISER POLE/QUADRANT DETAIL

⊗

RISER OWNERSHIP NOTED (C) CATV (T) TELCO

⊗

INSTALL EIGHT FOOT (8') GROUND ROD

CATV CONTACT:

TERRY SOVEY

PHONE:

(702) 384-8084 EXT.8334

QA NUMBER:

928

QA NAME:

JOHN THOMAS

CELL #:

210-3415

NOTE:

WORK PERFORMED SHALL COMPLY WITH THE FOLLOWING (AS APPLICABLE):

a.

THE REGULATIONS AND CRITERIA AS SET FORTH BY THE UNIFORM STANDARD SPECIFICATIONS FOR PUBLIC WORKS CONSTRUCTION, OFF-SITE IMPROVEMENTS, AND THE UNIFORM STANDARD DRAWINGS FOR PUBLIC WORKS CONSTRUCTION.

b.

ALL APPLICABLE LOCAL (CITIES AND/OR COUNTY), STATE BUILDING CODES AND ORDINANCES.

100' LINEAR FOOTAGE

1 NO. OF VAULTS

Approved for Construction

THIS APPROVAL IS FOR WORK IN CLV R/W OR CLV EASEMENTS ONLY. OBTAINING PERMISSIONS OR EASEMENTS FOR WORK SHOWN ON PRIVATE PROPERTY IS THE RESPONSIBILITY OF THE UTILITY.

Work already started 9/28/07 LP

APPROVAL DATE

City of Las Vegas
PERMIT REQUIRED

- REFERENCES DETAIL LETTER
SEE COORELATED DETAILS
- A

FUTURE PEDESTAL LOCATION
- B

TIE TO 2" STUBS & EXTEND
- C

IN FUTURE SIDEWALK

COX COMMUNICATIONS

DESERT BMW

SEP 27 2007

CLV Permit # 182718

EMBARQ Proj. ID:

DRAFTS

DATE

BY

APPROVED

REVISED

FILE NO.

BASE MAP

T&S LAYOUT

PROJECT

DESERT BMW

UNITS

PRINT #

SHEET 1 OF 1

GNIS #

PREFELECTOR

CLV Permit #

EMBARQ Proj. ID:

105387

107V4667-COX