

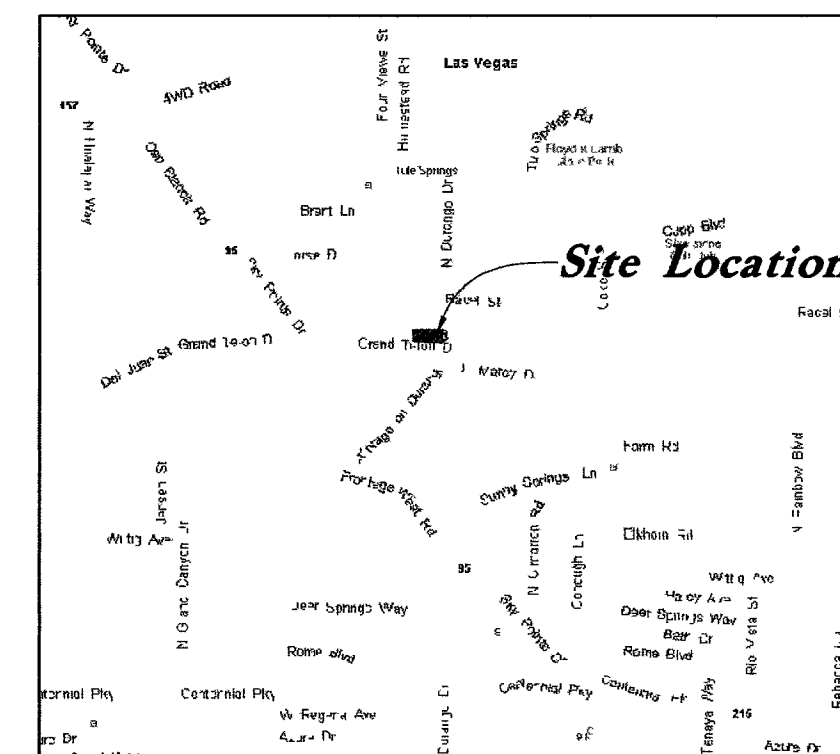
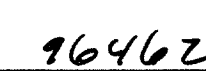


Diagram illustrating the dimensions and specifications for a 'FIRE LANE' sign:

- Overall width: 1'-0"
- Overall height: 1'-6"
- Text: FIRE LANE (Red Opaque Lettering)
- Symbol: Black Letter "P" Inside Red Prohibition Circle
- Background: White Reflective Background

## **Fire Flow Calculations:**


Fire Flow Requirement is 1,500 gallons per minute @ 20 PSI residual pressure.

|                                          | <u><b>Retail A</b></u> | <u><b>Retail B</b></u> | <u><b>Future<br/>Retail C</b></u> |
|------------------------------------------|------------------------|------------------------|-----------------------------------|
| On: _____                                |                        |                        |                                   |
| Square Footage:                          | 6,500 SF               | 6,000 SF               | 5,000 SF                          |
| Largest Area Between 4-hour Area         |                        |                        |                                   |
| Separation Walls:                        | N/A                    | N/A                    | N/A                               |
| Building Height:                         | 26'-4"                 | 26'-4"                 | 26'-4"                            |
| Number of Stories:                       | 1                      | 1                      | 1                                 |
| Type of Construction:                    | V-B                    | V-B                    | V-B                               |
| Occupancy:                               | M                      | M                      | M                                 |
| Full Automatic Fire<br>Sprinkler System: | Yes                    | Yes                    | Yes                               |

Reviewed by: *R. Smith* Date: *9/2/01*

Las Vegas Fire Department

**Fire Lane Notes:**

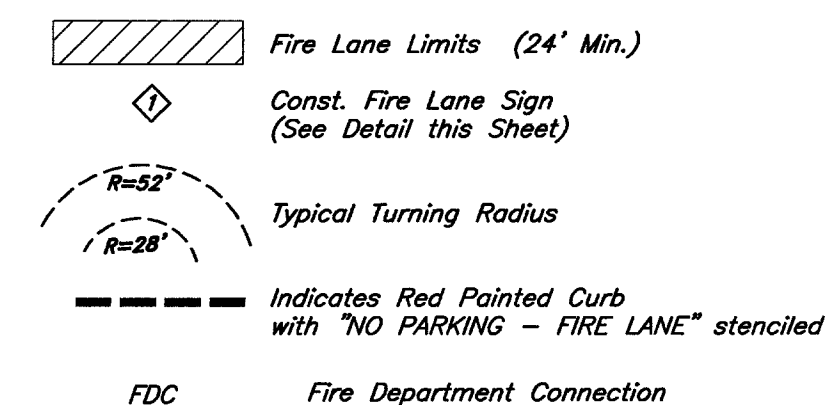

**GREAT BASIN ENGINEERING - SOUTH**  
CONSULTING ENGINEERS and LAND SURVEYORS


2010 North Redwood Road, P.O. Box 16747  
Salt Lake City, Utah 84116

Salt Lake City (801)521-8629 Ogden (801)394-2688 Ft. (801)521-9551

***Fire Plan***

---

***Durango Center***  
 NW Corner of Durango Drive & Grand Teton Drive  
 Las Vegas, Nevada

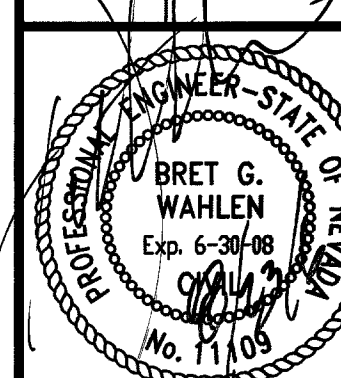

**21 Aug, 2006**

**SHEET NO.**

**C1**

3 of

107V4699