





Call before you  
**OVERHEAD**  
1-702-227-2929  
AVOID CUTTING UNDERGROUND  
UTILITY LINES. IT'S COSTLY  
Call before  
you Dig  
1-800-227-2600

**BASIS OF BEARINGS**  
SOUTH 89°30'38" WEST, BEING THE SOUTH LINE OF THE SE 1/4 OF THE SW 1/4 OF SECTION 20, T. 19 S., R. 60 E. M.D.M., CITY OF LAS VEGAS, CLARK COUNTY, NEVADA PER A RECORD OF SURVEY ON FILE WITH THE CLARK COUNTY RECORDER IN FILE 123, PAGE 82.

**BENCHMARK**  
CITY OF LAS VEGAS BENCHMARK #BLV90 29NNW6, BEING A RIVET AND PLATE IN CONCRETE WALL FOOTING, SOUTHEAST CORNER OF CENTENNIAL AND CAMPBELL.  
ELEVATION=785.8255 METERS (2578.16 FEET)  
NAVD 1988, CITY OF LAS VEGAS VERTICAL CONTROL 06-2002  
ADD 2500' TO SHOWN SPOT ELEVATIONS. TOPOGRAPHY PROVIDED BY WESCO SURVEYS DATED NOVEMBER 2005.

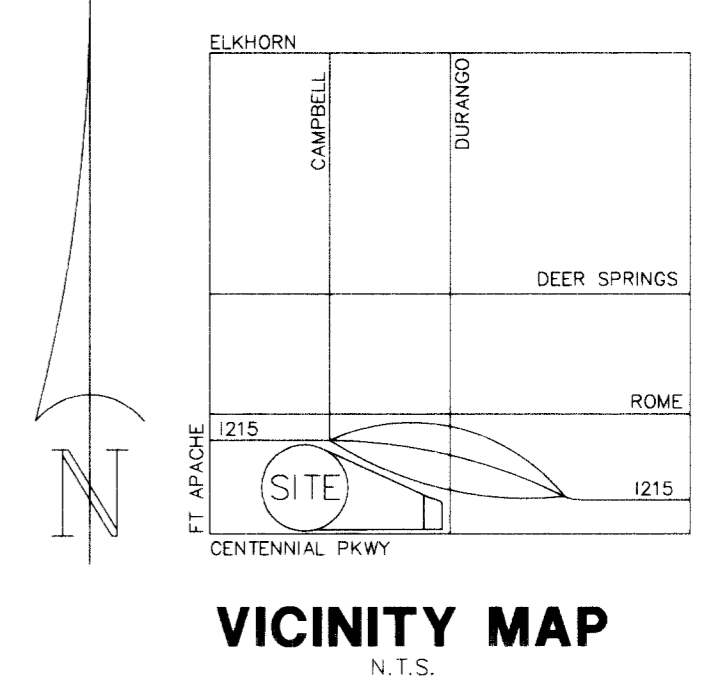


- LEGEND & QUANTITY ESTIMATE**
- 1 EX. R3-7R SIGN
  - 2 EX. R2-(135) 35 M.P.H. SPEED LIMIT SIGN
  - 3 EX. R2-(145) 45 M.P.H. SPEED LIMIT SIGN
  - 4 EX. WEST 215 SIGN
  - 5 EX. R4-7 SIGN
  - 6 INSTALL (30") R1-1 STOP SIGN 1 EA. & R3-SR RIGHT TURN ONLY SIGN 1 EA.
  - 7 INSTALL R7-8 SIGN 5 EA.
  - 8 INSTALL 4" WIDE WHITE STRIPES w/ 4" DIAGONALS @ 36" O.C. ACCESSIBLE ROUTE
  - 9 INSTALL CONCRETE BUMPER BLOCK PER STD DWG #238 28 EA.
  - 10 REPLACE PAVEMENT MARKINGS DESTROYED BY AC PAVING INSTALLATION
  - 11 PAINT CURB RED & STENCIL "FIRE LANE - NO PARKING" @ 50' O.C.
  - 12 INSTALL R1-1 "STOP SIGN" (30") 2 EA.
  - 13 INSTALL R6-1R SIGN 1 EA.
  - 14 "FIRE LANE/NO PARKING" SIGN 7 EA. SEE #14 DETAIL SHEET #13
  - 15 INSTALL PAVEMENT MARKING w/ COLD POLYMER FILM
  - 16 EX. BOX MARKED "STREET LIGHT"
  - 17 2" ST. LIGHT CONDUIT w/ WIRE 236 LF
  - 18 4" PVC FAST CONDUIT w/ #6 BARE OR GREEN CONDUCTOR PER DWG #6320.03.01 236 LF
  - 19 "P-30" PULL BOX w/ "FIBER OPTIC 2 EA.
  - 20 250 WATT STREET LIGHT w/ 2 EA. AMERON POLE #WB1-26 OR APPROVED EQUAL PER TOWN CENTER STD.S FIG. 22
  - 21 PREFERRED NV. POWER TRANS. LOCATION
  - 22 EX. STREET LIGHT S.V.R.Z. (SITE VISIBILITY RESTRICTION ZONE) NOTHING OVER TWENTY-FOUR (24) INCHES IN HEIGHT (MEASURED FROM THE TOP OF THE ADJACENT CURB IF CURB EXISTS) WITHIN THE S.V.R.Z. (APPROVED OBJECTS AS SHOWN EXCEPTED)
- STREET LIGHT NOTE**  
ALL HAND HOLE COVERS MUST BE INSTALLED, POLE CAPS POURED, AND PULL BOX LIDS BOLTED DOWN PRIOR TO ENERGIZING CIRCUIT. ALL WIRE MUST HAVE THW INSULATION.

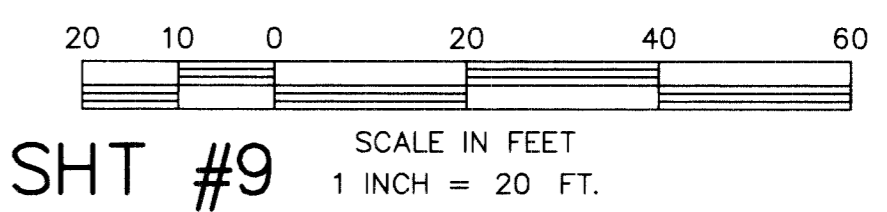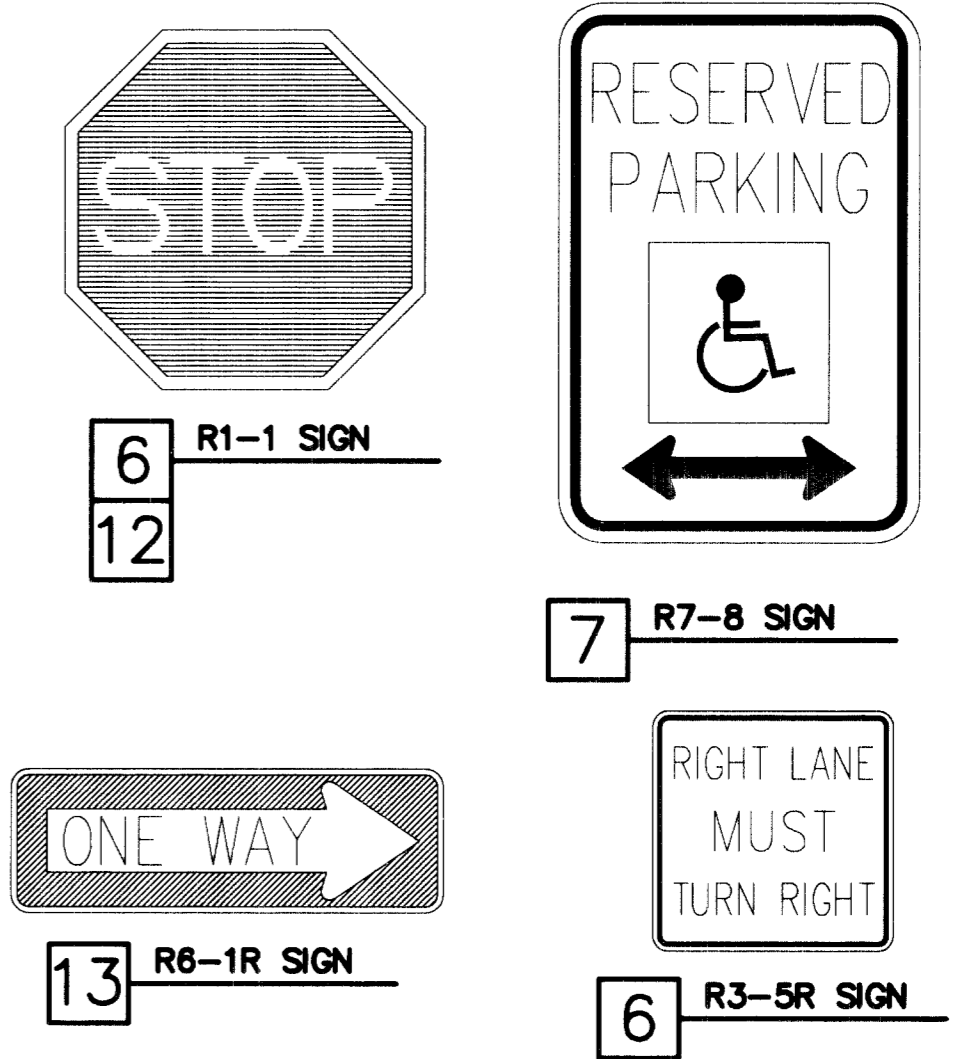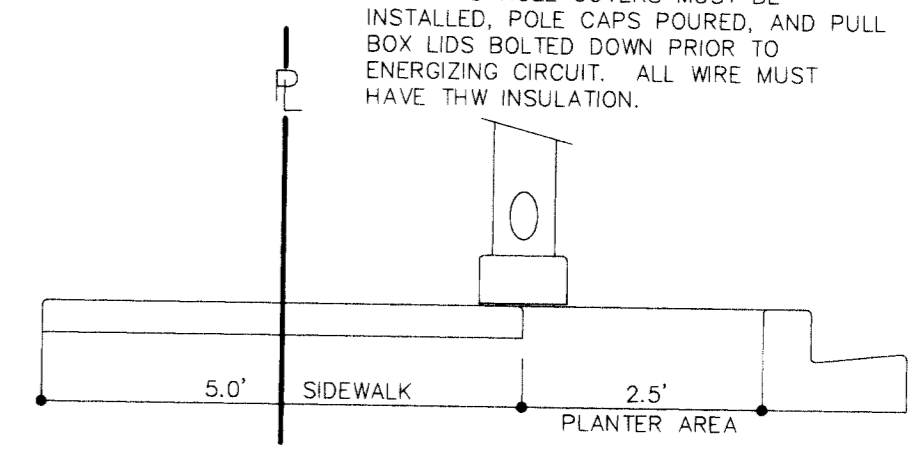

NO.	DATE	REVISION
1	12-12-07	REMOVING STRIPS / ADD 1/2" / REMOVE 1/4" - RK

**DUNNAM CIVIL ENGINEERS**  
3471 WEST OQUENDO ROAD SUITE 101  
LAS VEGAS, NV 89118  
(702) 798-1088 (702) 367-8145 FAX

**DURANGO AND CENTENNIAL CENTER TRAFFIC & STREETLIGHT PLAN (NORTH)**

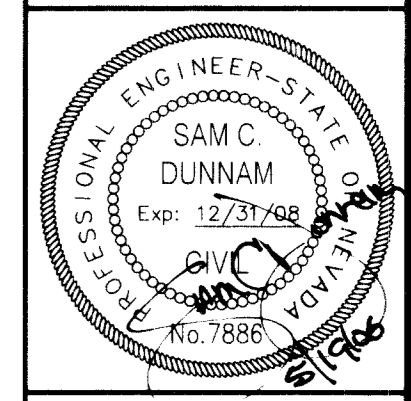

FILE NAME: INTES1T.dwg  
PLOT SCALE: 1" = 20'  
SHEET

OF TWENTY FOUR  
CLV DRAWING # 1014954

13708

10694Z  
9827  
SEE SHT #9