


Call  
before you  
Dig.  
1-800-227-2600  
UNDERGROUND SERVICE (USA)  
(48 HR. BEFORE IF POSSIBLE)

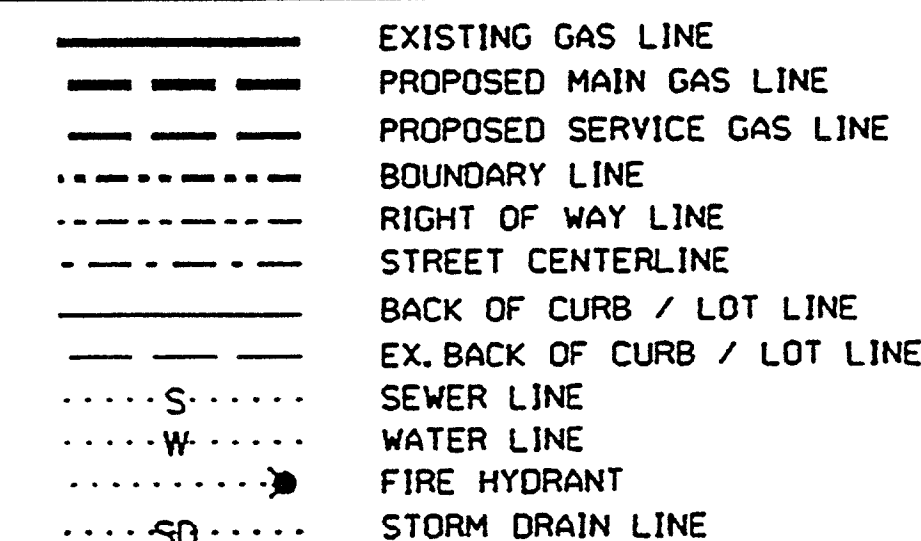

1. SUGGESTED GAS LOCATIONS ARE TO CLEAR SUBSTRUCTURES. LOCATE IN FIELD.
2. ALL PIPELINE CONSTRUCTION SHALL CONFORM TO APPLICABLE JURISDICTION SPECIFICATIONS.
3. DO NOT SCALE THIS DRAWING.
4. SERVICE(S) TO BE 1" PE UNLESS OTHERWISE NOTED.
5. RISER & METER(S) AT THIS LOCATION. 
6. GAS MAINS SHALL BE PURGED PER THE OPERATIONS MANUAL.
7. CENTENNIAL IS PAVED. COMPLY WITH RTC STD 504.

THIS APPROVAL IS FOR WORK IN CLV R/W  
OR CLV EASEMENTS ONLY. OBTAINING PERMISSIONS  
OR EASEMENTS FOR WORK SHOWN ON PRIVATE  
PROPERTY IS THE RESPONSIBILITY OF THE  
UTILITY.

APPROVAL 7/11/07  
DATE

CUSTOMERS 3 CYCLE      ROUTE      AREA 1 LV 9

| |
|---|
| <div><div></div><div>Southwest Gas Corporation</div></div>                                                       |                                   |                                                  |                | <table><tr><td>NO.</td><td>DESCRIPTION</td><td>BY</td><td>DATE</td><td>APPROV.</td></tr><tr><td colspan="5">REVISIONS</td></tr></table> |                |  |  | NO. | DESCRIPTION | BY | DATE | APPROV. | REVISIONS |  |  |  |  | <table><tr><td>3760102</td><td>2" PE</td><td>670' ±</td><td></td><td></td><td></td><td></td></tr><tr><td>3800101</td><td>1" PE</td><td>45' ±</td><td></td><td></td><td></td><td></td></tr><tr><td>UNIT NO.</td><td>UNIT TYPE</td><td>INSTL. PROPOSED</td><td>RET. COMPLETED</td><td>INSTL. COMPLETED</td><td>RET. COMPLETED</td><td></td></tr><tr><td colspan="7">PROPERTY UNITS</td></tr></table> |  |  |  |  |  | 3760102 | 2" PE | 670' ± |  |  |  |  | 3800101 | 1" PE | 45' ± |  |  |  |  | UNIT NO. | UNIT TYPE | INSTL. PROPOSED | RET. COMPLETED | INSTL. COMPLETED | RET. COMPLETED |  | PROPERTY UNITS |  |  |  |  |  |  | <table><tr><td colspan="6">AS-BUILT DRAWING-PRESSURE TEST DATA</td></tr><tr><td colspan="6">TEST MEDIUM TEST METHOD</td></tr><tr><td>PIPE DIA.</td><td><input type="checkbox"/> AIR</td><td><input type="checkbox"/> GAUGE</td><td colspan="3"></td></tr><tr><td>PIPE LENGTH</td><td><input type="checkbox"/> NITROGEN</td><td><input type="checkbox"/> CHART</td><td colspan="3"></td></tr><tr><td>PIPE TYPE</td><td><input type="checkbox"/> WATER</td><td></td><td colspan="3"></td></tr><tr><td>MIN. DURATION</td><td><input type="checkbox"/> SOAP</td><td><input type="checkbox"/> GAUGE / PRESS. REC. SHW</td><td colspan="3"></td></tr><tr><td>TEST PRES. (PSIG)</td><td>START</td><td>END</td><td colspan="3"></td></tr><tr><td>TIME</td><td></td><td></td><td colspan="3"></td></tr><tr><td>DATE</td><td></td><td></td><td colspan="3"></td></tr><tr><td>PERFORMED BY</td><td></td><td></td><td colspan="3"></td></tr></table> |  |  |  |  |  | AS-BUILT DRAWING-PRESSURE TEST DATA |  |  |  |  |  | TEST MEDIUM TEST METHOD |  |  |  |  |  | PIPE DIA. | <input type="checkbox"/> AIR | <input type="checkbox"/> GAUGE |  |  |  | PIPE LENGTH | <input type="checkbox"/> NITROGEN | <input type="checkbox"/> CHART |  |  |  | PIPE TYPE | <input type="checkbox"/> WATER |  |  |  |  | MIN. DURATION | <input type="checkbox"/> SOAP | <input type="checkbox"/> GAUGE / PRESS. REC. SHW |  |  |  | TEST PRES. (PSIG) | START | END |  |  |  | TIME |  |  |  |  |  | DATE |  |  |  |  |  | PERFORMED BY |  |  |  |  |  | <table><tr><td colspan="6">VISUAL INSPECTION CERTIFICATION</td></tr><tr><td colspan="6">I HAVE VISUALLY INSPECTED ALL HEATED FUSIONS, SOLVENT CEMENT, MECHANICAL JOINTS, AND WELDS THAT I HAVE PERFORMED</td></tr><tr><td>NAME</td><td></td><td>DATE</td><td colspan="3"></td></tr><tr><td></td><td></td><td></td><td colspan="3"></td></tr><tr><td></td><td></td><td></td><td colspan="3"></td></tr><tr><td></td><td></td><td></td><td colspan="3"></td></tr><tr><td colspan="6">AS-BUILTS ACCEPTED BY</td></tr><tr><td>POSTED BY</td><td></td><td>DATE</td><td colspan="3"></td></tr><tr><td>POSTING O'C'D BY</td><td></td><td>DATE</td><td colspan="3"></td></tr></table> |  |  |  |  |  | VISUAL INSPECTION CERTIFICATION |  |  |  |  |  | I HAVE VISUALLY INSPECTED ALL HEATED FUSIONS, SOLVENT CEMENT, MECHANICAL JOINTS, AND WELDS THAT I HAVE PERFORMED |  |  |  |  |  | NAME |  | DATE |  |  |  |  |  |  |  |  |  |  |  |  |  |  |  |  |  |  |  |  |  | AS-BUILTS ACCEPTED BY |  |  |  |  |  | POSTED BY |  | DATE |  |  |  | POSTING O'C'D BY |  | DATE |  |  |  | <table><tr><td colspan="6">CONSTRUCTION</td></tr><tr><td>INSPECTOR</td><td colspan="5"></td></tr><tr><td>FOREMAN</td><td colspan="5"></td></tr><tr><td>REVIEWED BY</td><td colspan="5"></td></tr><tr><td colspan="6">PERMIT INFORMATION</td></tr><tr><td colspan="6">Tax Code Area-02-0200</td></tr><tr><td colspan="6">CITY OF LAS VEGAS</td></tr><tr><td colspan="6">CLARK COUNTY</td></tr></table> |  |  |  |  |  | CONSTRUCTION |  |  |  |  |  | INSPECTOR |  |  |  |  |  | FOREMAN |  |  |  |  |  | REVIEWED BY |  |  |  |  |  | PERMIT INFORMATION |  |  |  |  |  | Tax Code Area-02-0200 |  |  |  |  |  | CITY OF LAS VEGAS |  |  |  |  |  | CLARK COUNTY |  |  |  |  |  | <table><tr><td>ISOLATION AREA</td><td>M. R. NO.</td></tr><tr><td>241</td><td>588615</td></tr><tr><td>LOCATION</td><td>TITLE NO.</td></tr><tr><td>T19S.R60E</td><td>x585y556</td></tr><tr><td>S20</td><td></td></tr></table> |  | ISOLATION AREA | M. R. NO. | 241 | 588615 | LOCATION | TITLE NO. | T19S.R60E | x585y556 | S20 |  | <table><tr><td colspan="2">ACCOUNT REP. DAVID STEARNS</td><td colspan="2">PHONE 528-7016</td></tr><tr><td colspan="2">PROJECT CONTACT RICK</td><td colspan="2">702-498-7828</td></tr><tr><td>SHEET NO. 1 OF 1</td><td>SCALE 1" = 40'</td><td>DATE</td><td>3/07/07</td></tr><tr><td>DWN. BY CME</td><td>CHKD. BY BLA</td><td>APPROV. BY</td><td></td></tr><tr><td colspan="4">TITLE</td></tr><tr><td colspan="4">DURANGO AND CENTENNIAL CENTER</td></tr><tr><td colspan="4">DURANGO &amp; CENTENNIAL</td></tr><tr><td colspan="4">LOT 14154-SW 9</td></tr><tr><td colspan="4">710-002</td></tr></table> |  |  |  | ACCOUNT REP. DAVID STEARNS |  | PHONE 528-7016 |  | PROJECT CONTACT RICK |  | 702-498-7828 |  | SHEET NO. 1 OF 1 | SCALE 1" = 40' | DATE | 3/07/07 | DWN. BY CME | CHKD. BY BLA | APPROV. BY |  | TITLE |  |  |  | DURANGO AND CENTENNIAL CENTER |  |  |  | DURANGO & CENTENNIAL |  |  |  | LOT 14154-SW 9 |  |  |  | 710-002 |  |  |  |
| NO.   | DESCRIPTION                       | BY                                               | DATE           | APPROV.   | |
| REVISIONS   | |
| 3760102   | 2" PE                             | 670' ±                                           | |
| 3800101   | 1" PE                             | 45' ±                                            | |
| UNIT NO.   | UNIT TYPE                         | INSTL. PROPOSED                                  | RET. COMPLETED | INSTL. COMPLETED   | RET. COMPLETED | |
| PROPERTY UNITS                                                                                                   | |
| AS-BUILT DRAWING-PRESSURE TEST DATA                                                                              | |
| TEST MEDIUM TEST METHOD                                                                                          | |
| PIPE DIA.   | <input type="checkbox"/> AIR      | <input type="checkbox"/> GAUGE                   | |
| PIPE LENGTH   | <input type="checkbox"/> NITROGEN | <input type="checkbox"/> CHART                   | |
| PIPE TYPE   | <input type="checkbox"/> WATER    | |
| MIN. DURATION   | <input type="checkbox"/> SOAP     | <input type="checkbox"/> GAUGE / PRESS. REC. SHW | |
| TEST PRES. (PSIG)                                                                                                | START                             | END                                              | |
| TIME   | |
| DATE   | |
| PERFORMED BY   | |
| VISUAL INSPECTION CERTIFICATION                                                                                  | |
| I HAVE VISUALLY INSPECTED ALL HEATED FUSIONS, SOLVENT CEMENT, MECHANICAL JOINTS, AND WELDS THAT I HAVE PERFORMED | |
| NAME   |                                   | DATE                                             | |
| |
| |
| |
| AS-BUILTS ACCEPTED BY                                                                                            | |
| POSTED BY   |                                   | DATE                                             | |
| POSTING O'C'D BY                                                                                                 |                                   | DATE                                             | |
| CONSTRUCTION   | |
| INSPECTOR   | |
| FOREMAN   | |
| REVIEWED BY   | |
| PERMIT INFORMATION                                                                                               | |
| Tax Code Area-02-0200                                                                                            | |
| CITY OF LAS VEGAS                                                                                                | |
| CLARK COUNTY   | |
| ISOLATION AREA                                                                                                   | M. R. NO.                         | |
| 241   | 588615                            | |
| LOCATION   | TITLE NO.                         | |
| T19S.R60E   | x585y556                          | |
| S20   | |
| ACCOUNT REP. DAVID STEARNS                                                                                       |                                   | PHONE 528-7016                                   | |
| PROJECT CONTACT RICK                                                                                             |                                   | 702-498-7828                                     | |
| SHEET NO. 1 OF 1                                                                                                 | SCALE 1" = 40'                    | DATE                                             | 3/07/07        | |
| DWN. BY CME   | CHKD. BY BLA                      | APPROV. BY                                       | |
| TITLE   | |
| DURANGO AND CENTENNIAL CENTER                                                                                    | |
| DURANGO & CENTENNIAL                                                                                             | |
| LOT 14154-SW 9                                                                                                   | |
| 710-002   | |



Southwest Gas Corporation

103883

JUL 09 2007 6 #22830 DURANGO AND CENTENNIAL CENTER