
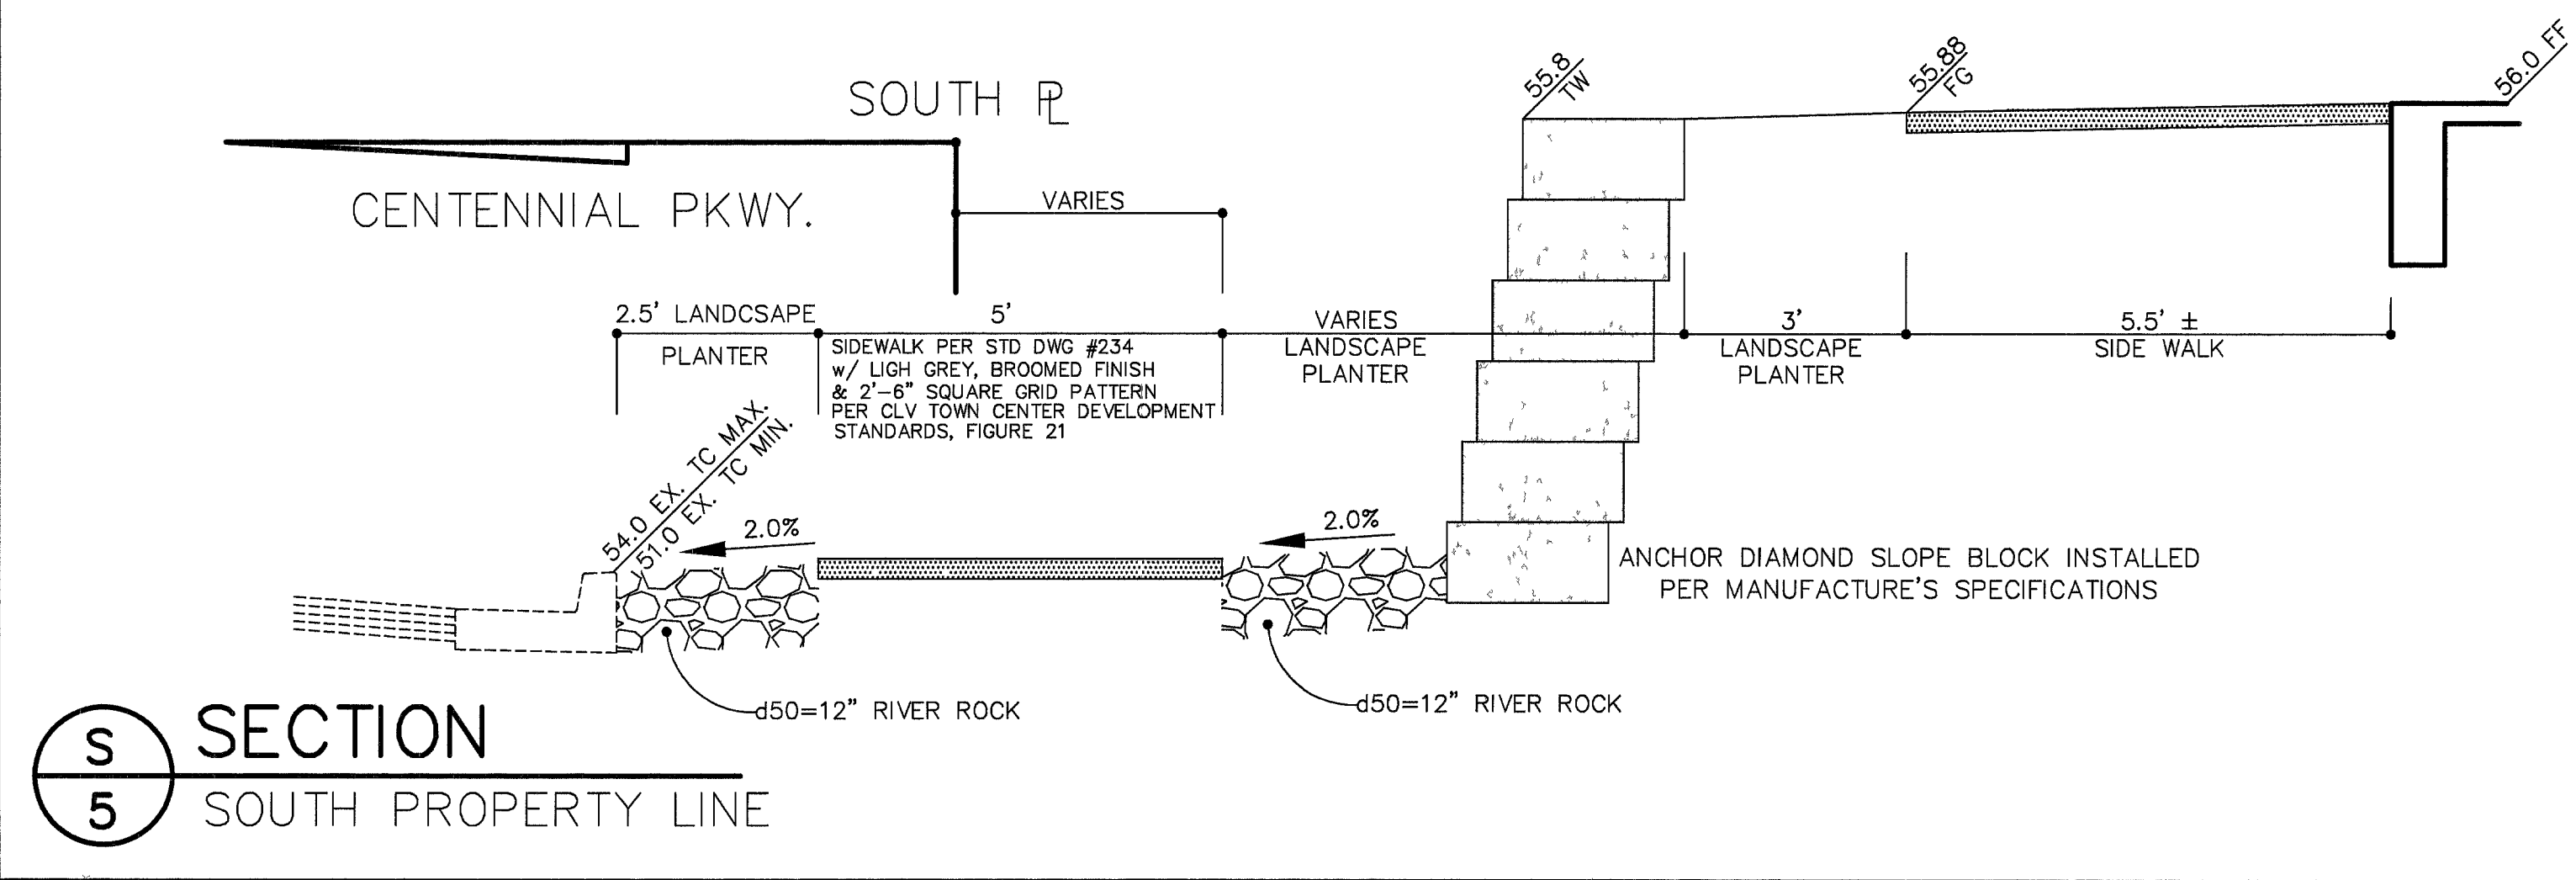
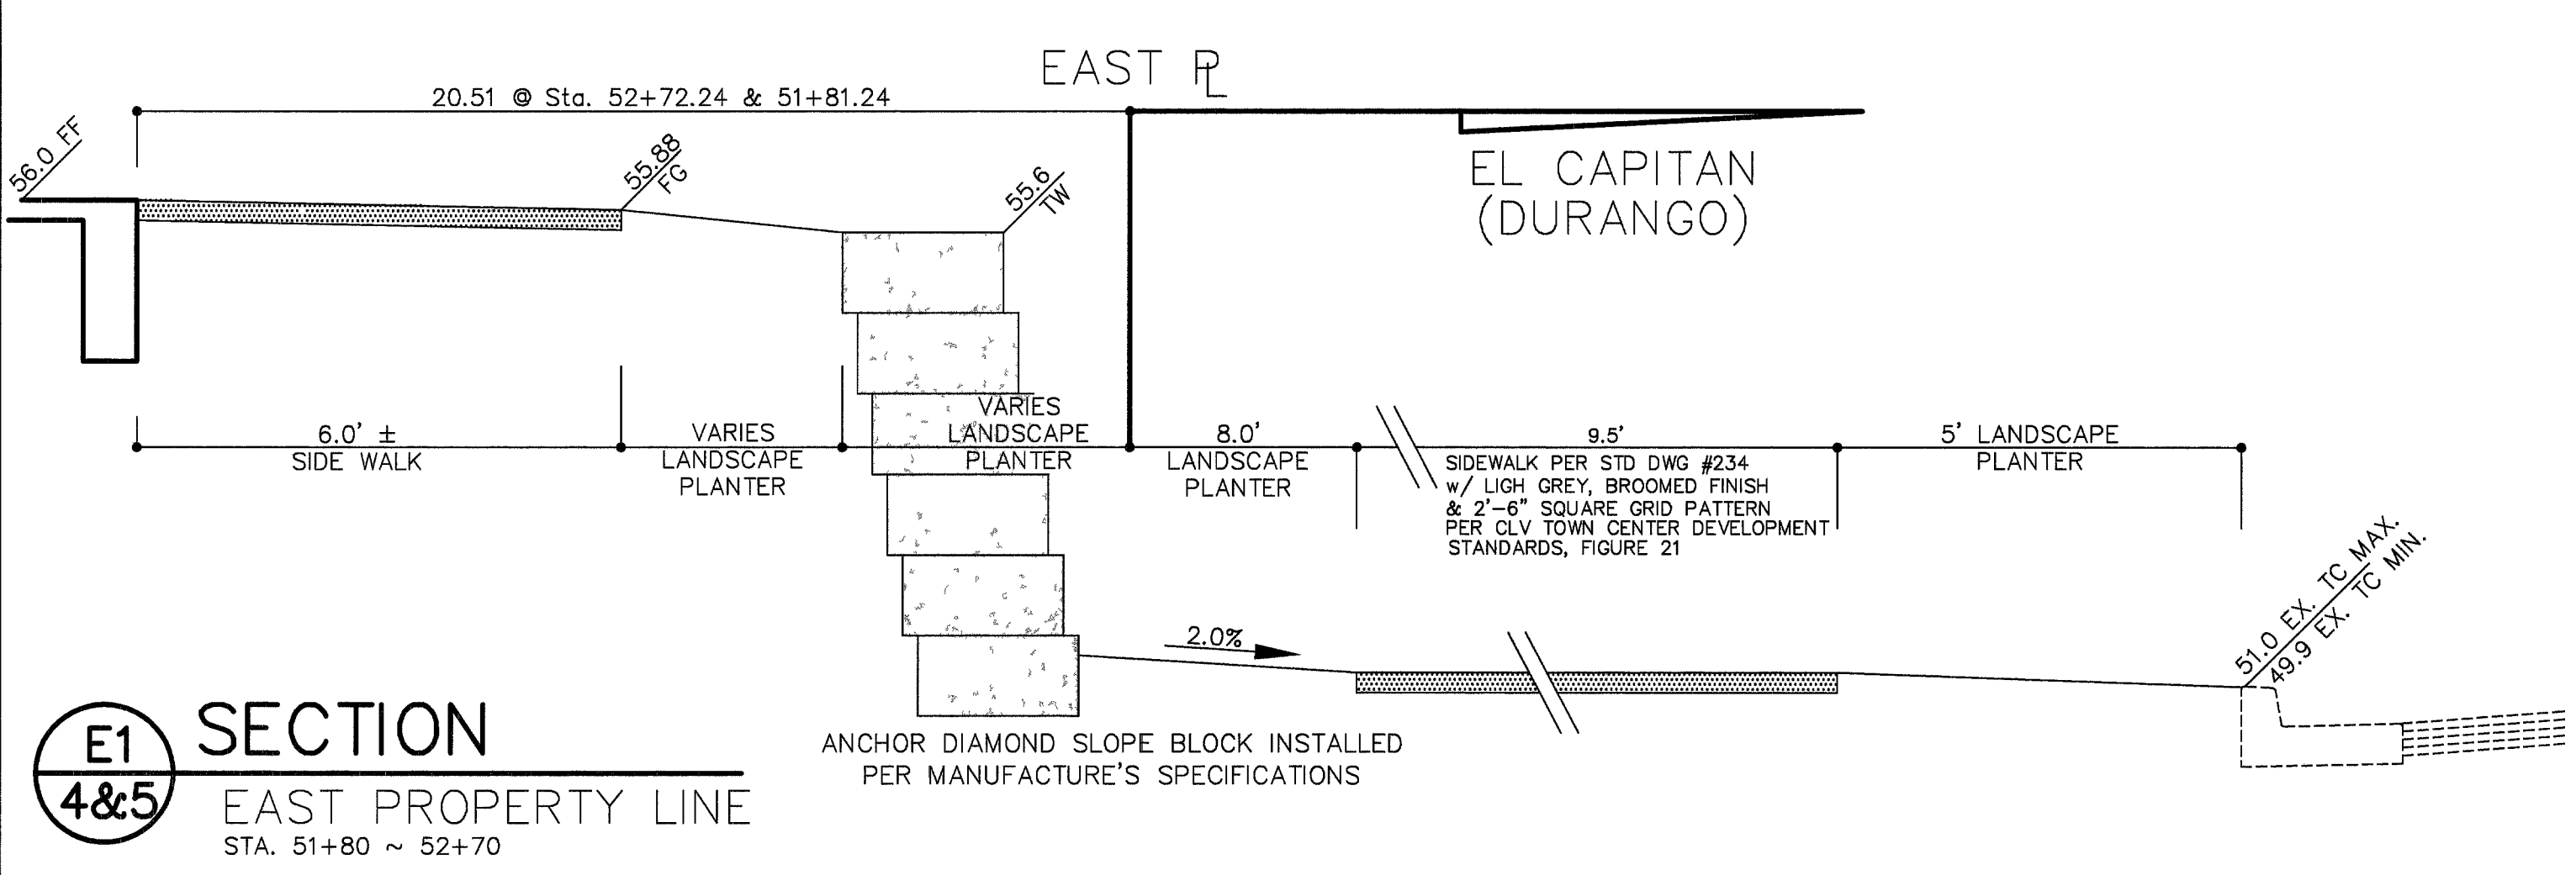
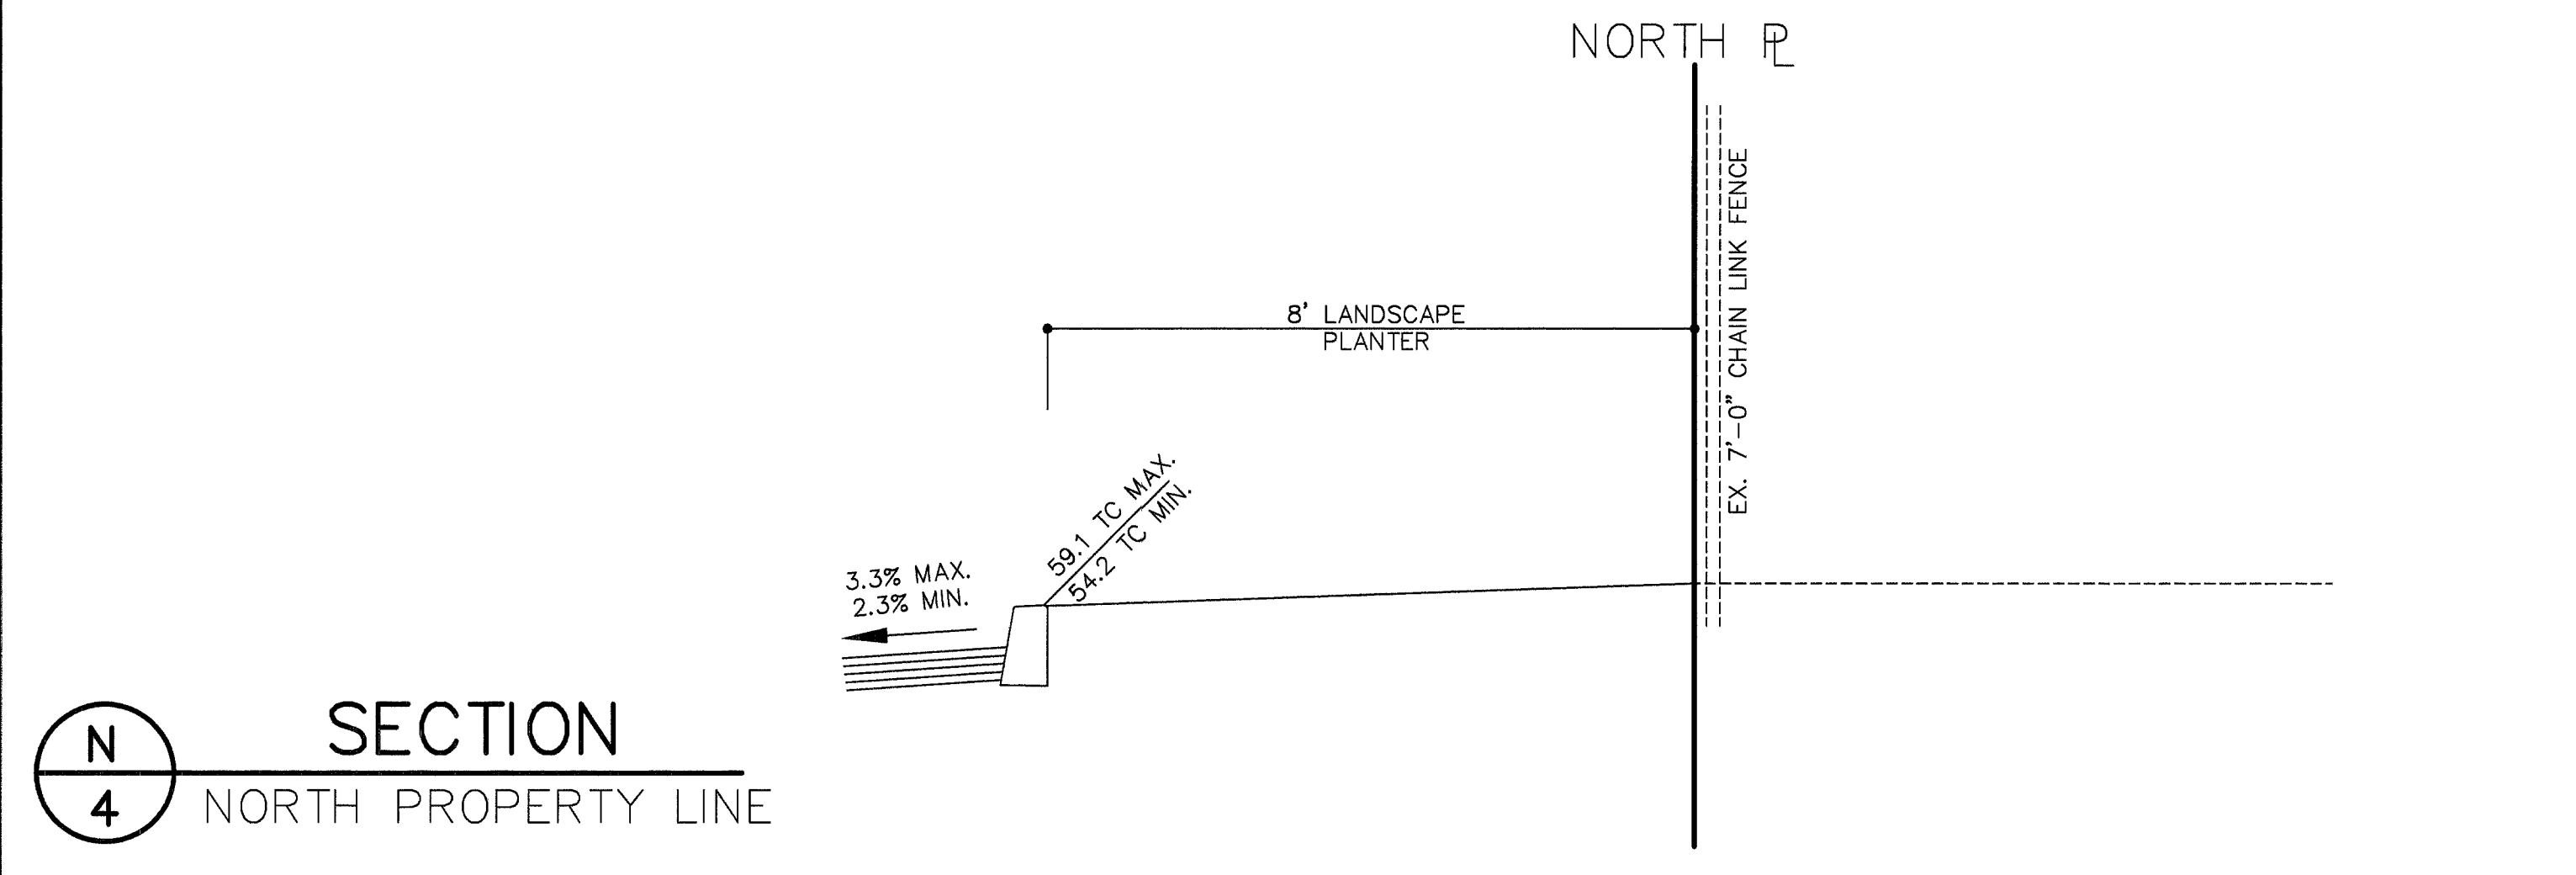


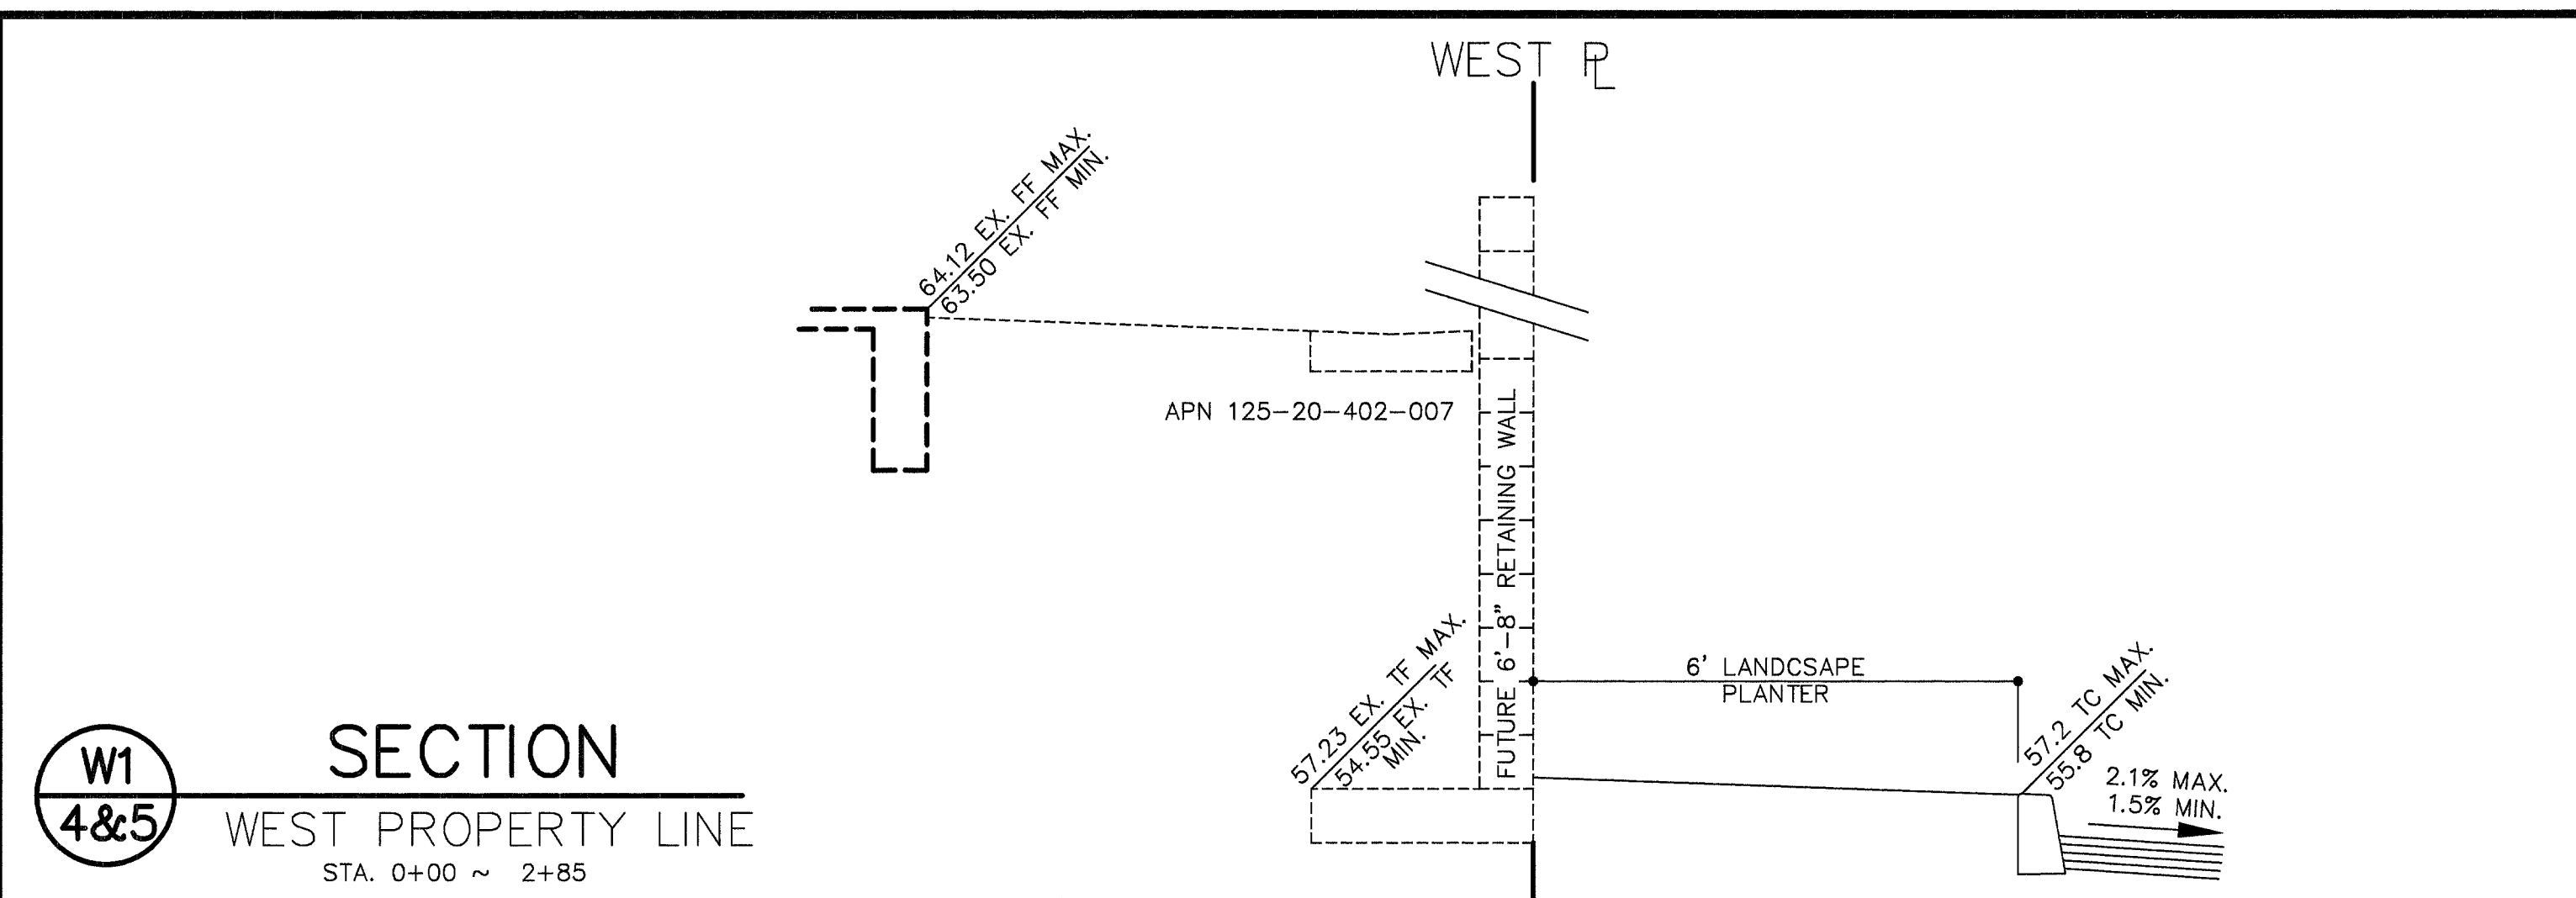

DURANGO AND CENTENNIAL CENTER SECTIONS
