
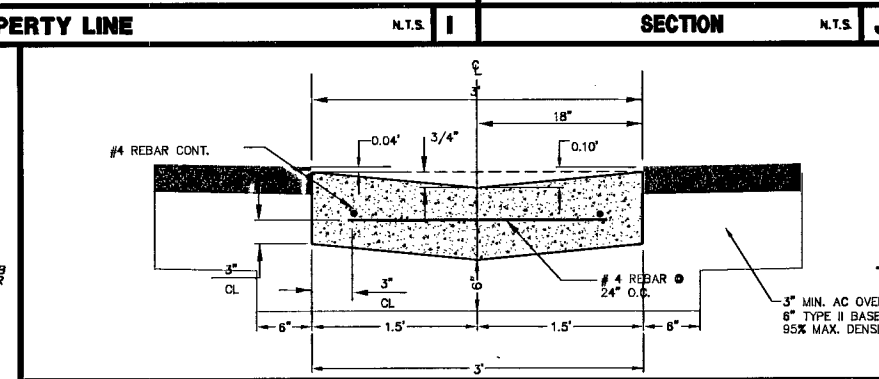
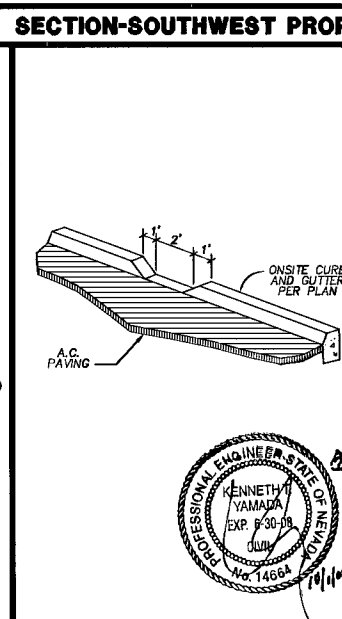
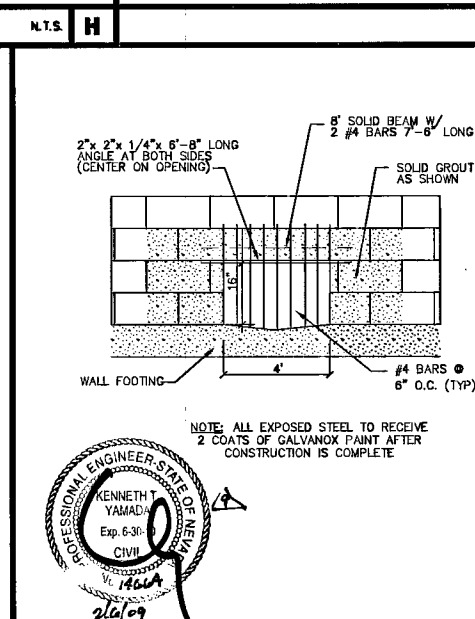
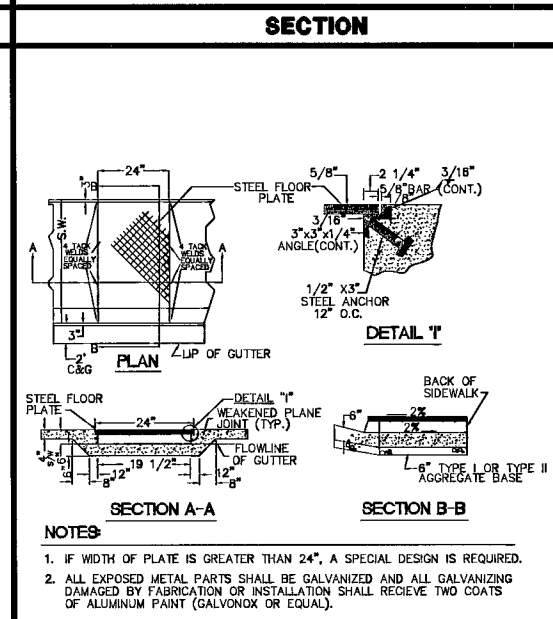
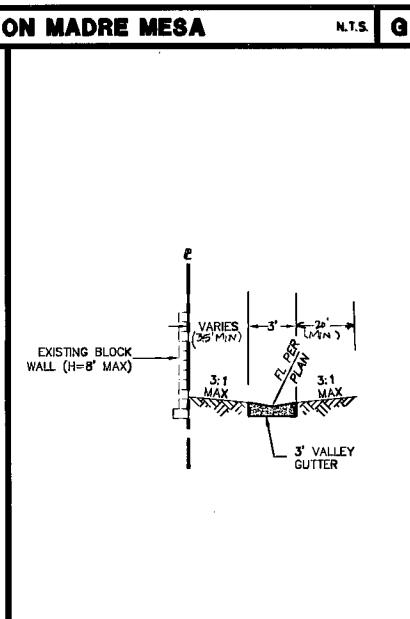
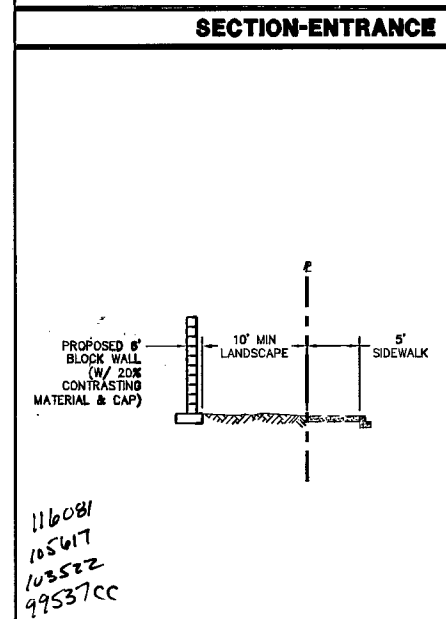
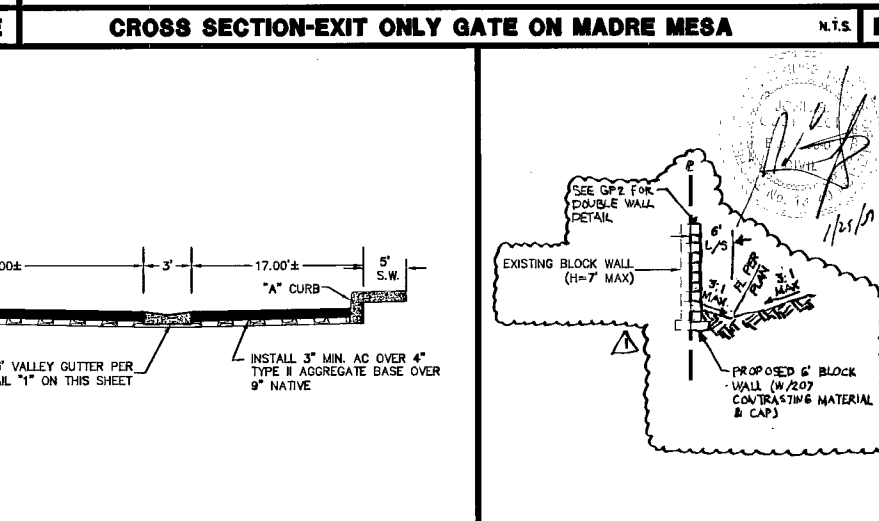
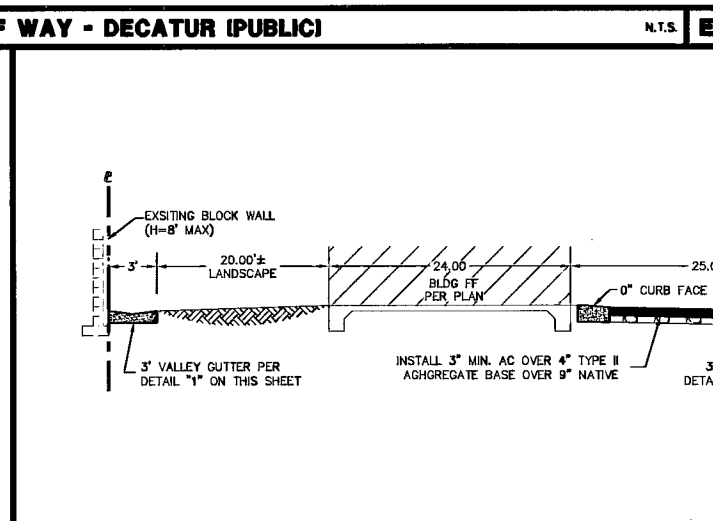
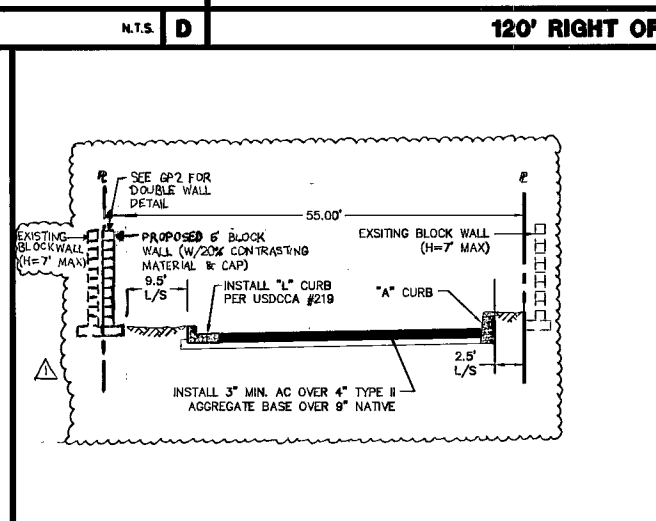
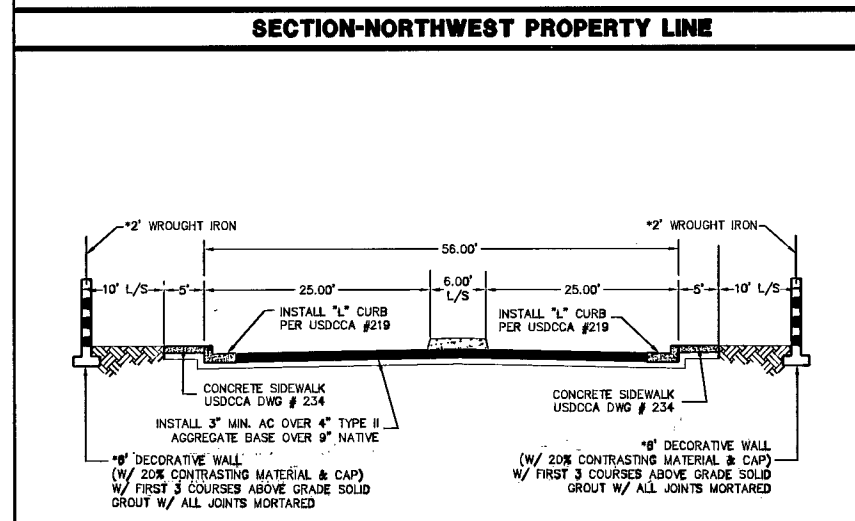
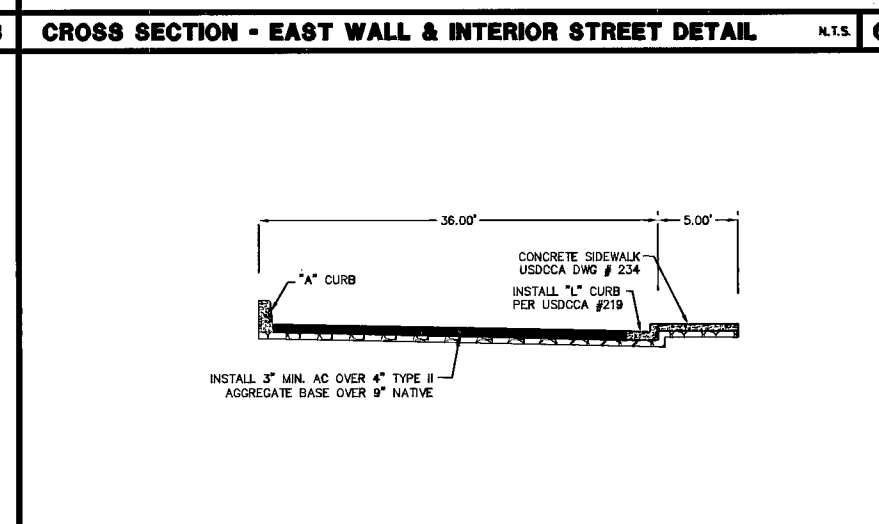
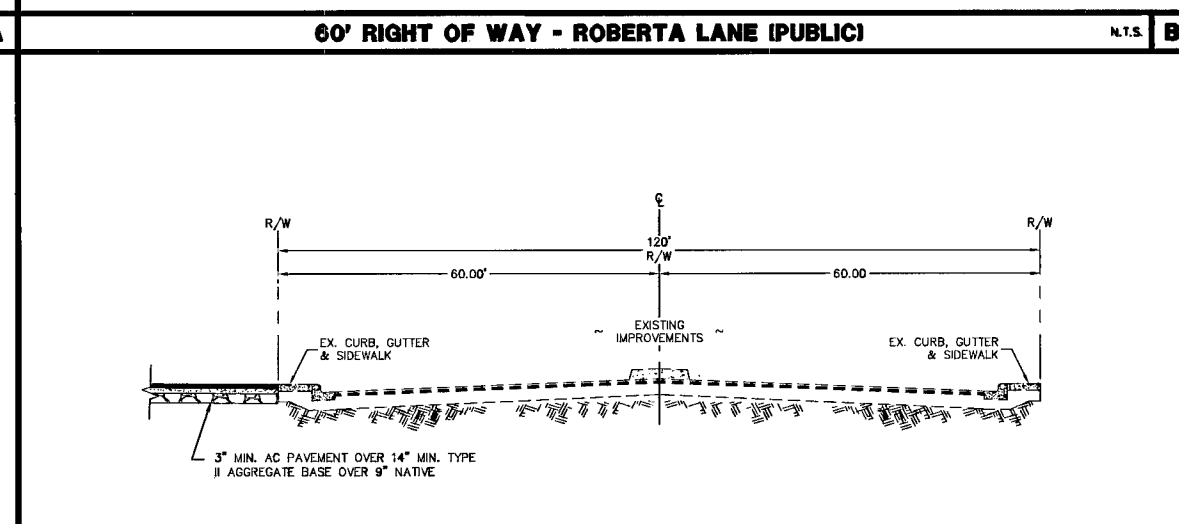
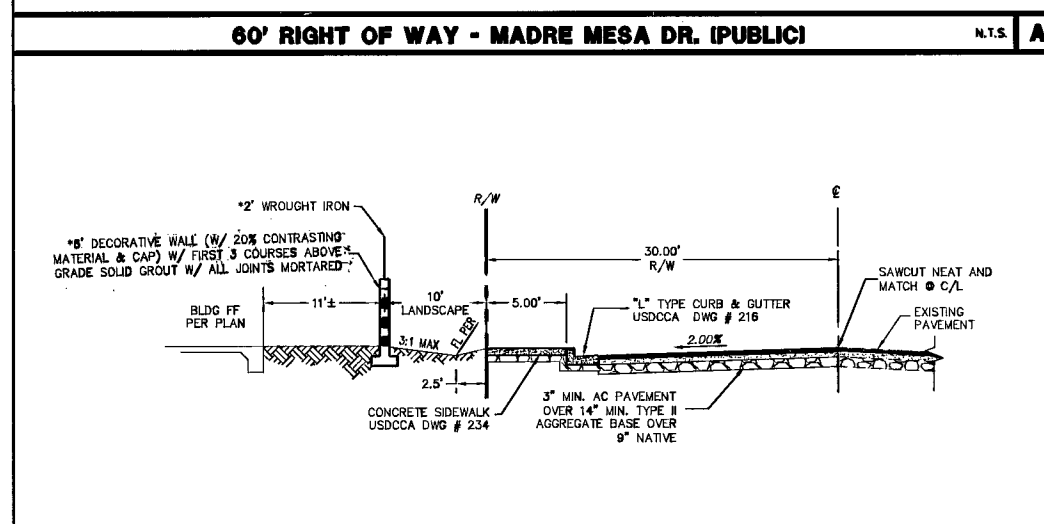
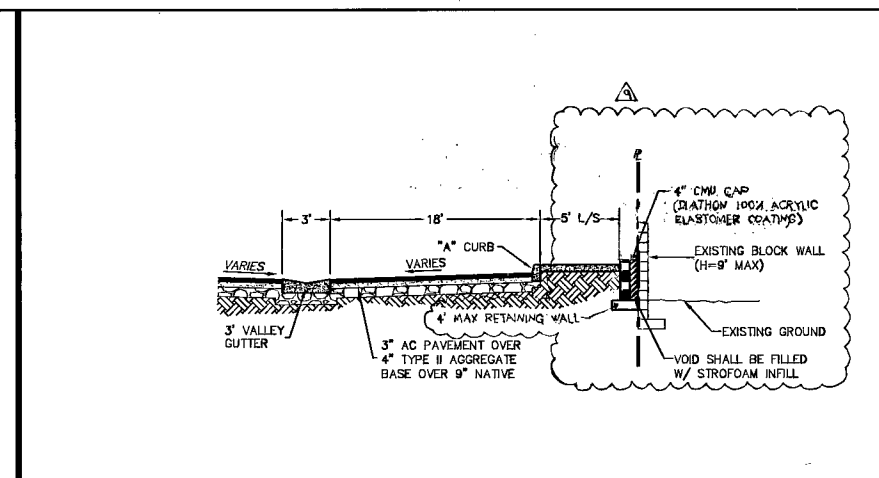
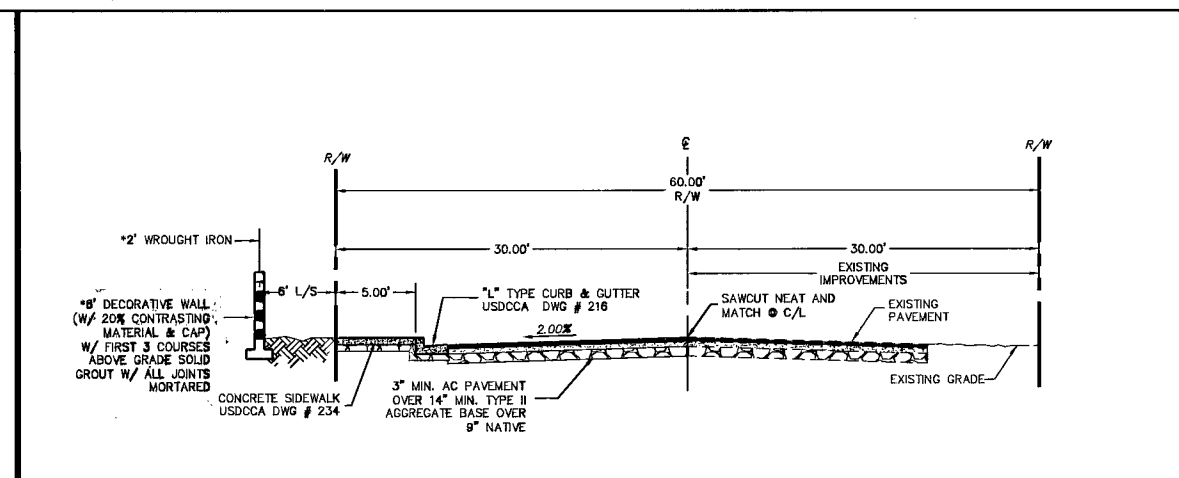


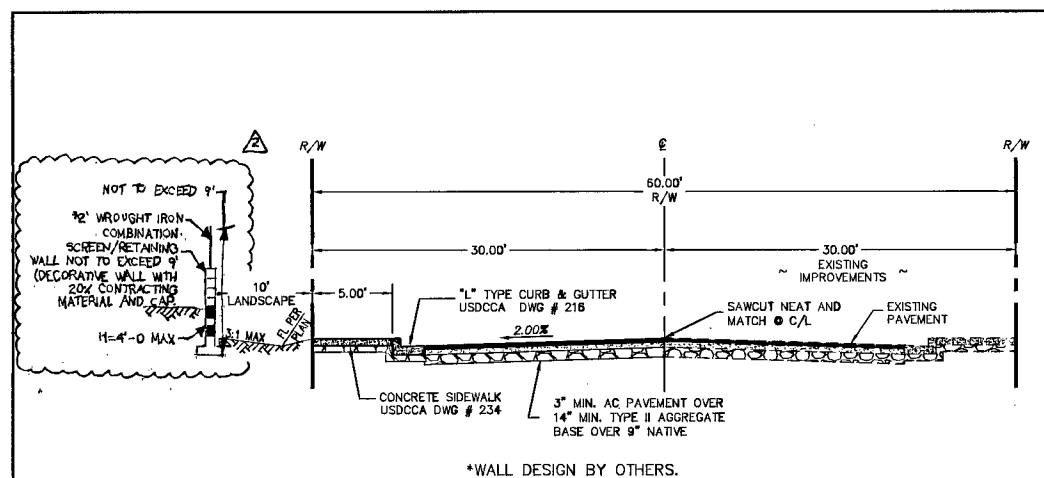

DISCLAIMER NOTE

UTILITY LOCATIONS SHOWN HEREON ARE APPROXIMATE ONLY. IT SHALL BE THE CONTRACTOR'S RESPONSIBILITY TO DETERMINE THE EXACT HORIZONTAL AND VERTICAL LOCATION OF ALL EXISTING UNDERGROUND AND OVERHEAD UTILITIES PRIOR TO COMMENCING CONSTRUCTION. NO REPRESENTATION IS MADE THAT ALL EXISTING UTILITIES ARE SHOWN HEREON. THE ENGINEER ASSUMES NO RESPONSIBILITY FOR UTILITIES NOT SHOWN OR UTILITIES NOT SHOWN IN THEIR PROPER LOCATION.

Avoid cutting underground utility lines. It's costly.
before Call you Dig
1-800-227-2600
UNDERGROUND SERVICE (USA)

CLV DWG

Avoid overhead power
line contact

Call
before you
OVERHEAD

1-702-227-2929

NEVADA POWER ENVIRONMENT AND
SAFETY SERVICES DEPARTMENT

107V4783

3

PROCEEDINGS OF THE JUDICIAL BRANCH OF THE STATE OF NEW YORK
LIZELL H. PREATOR
Exp. 12-31-07
CIVIL
No. 14982
12/14

3 of 12	SHEET DT1	DECATUR VILLAGE APARTMENTS DETAIL SHEET SECTION 13, TOWNSHIP 20 SOUTH, RANGE 60 EAST, M.D.B. & M. CITY OF LAS VEGAS, NEVADA DECATUR BLVD AND MADRE MESA DRIVE		BAUGHMAN & TURNER, INC. CIVIL ENGINEERS LAND PLANNERS LAND SURVEYORS LAS VEGAS, NEVADA 1210 HINSON STREET (702) 870-8771 FAX(702)878-2695 89102	DATE 2006 DESIGN UPH DRAWN UPH CHECK UPH SCALE NTS	PREPARED FOR : TMF INVESTMENTS 1048 IRVINE AVE #943 NEWPORT BEACH, CA 92660 (714) 766-7900 FAX(714) 766-1601	01/26/09  ADDED/REVISED, SIDEWALKS, RAMPAS AND HANDRAILS PER DEVELOPER'S REQUEST 4/11/01  ADDED: WEIGHING WALL TO DESIGN 5-23-07  ADDED SCREEN WALL DATE No. REVISIONS	3447 1/26/09 4/11/01 5-23-07 4/26/09 4/26/09
---------	---------------------	--	---	--	---	--	--	---