

SEC.#	DATE	DESIGNED	APR.

CITY OF LAS VEGAS  
 CLARK COUNTY  
 HENDERSON  
 NORTH LAS VEGAS

- LEGEND**
- PROPOSED VAULT 32" X 19" X 24" MARKED "CABLE TV" (B-36)
  - ▣ PROPOSED VAULT 21 1/2" X 20" X 24" MARKED "CABLE TV" (B-24)
  - PROPOSED VAULT 15 3/4" X 25 1/4" X 12" MARKED "CABLE TV" (N-16)
  - PROPOSED MEDIUM LOCKBOX
  - PROPOSED LARGE LOCKBOX
  - PROPOSED ONE INCH (1") PVC CONDUIT
  - PROPOSED TWO INCH (2") PVC CONDUIT UNLESS NOTED OTHERWISE
  - 900 PROPOSED PREWIRE BOX BN-900 TV
  - 1020 PROPOSED PREWIRE BOX BN-1020 TV
  - ⊥ STUB AND CAP BEYOND IMPROVEMENT LIMITS
  - ⊕ EXISTING VAULT 22 1/4" X 35 1/4" X 12" MARKED "CABLE TV" (B-36)
  - ⊕ EXISTING VAULT 21 3/4" X 23 1/4" X 12" MARKED "CABLE TV" (B-24)
  - ⊕ EXISTING VAULT 15 3/4" X 25 1/4" X 12" MARKED "CABLE TV" (N-16)
  - EXISTING TWO INCH (2") PVC CONDUIT
  - ⊕ EXISTING TELCO MANHOLE
  - ⊕ EXISTING 3' X 5' X 4' TELCO PULL BOX
  - ⊕ EXISTING 2'-6" X 4' X 3" TELCO PULL BOX
  - ⊕ EXISTING 17" X 30" X 29 1/2" TELCO UTILITY BOX
  - ⊕ EXISTING 9 5/8" X 16" X 24" TELCO SERVICE BOX
  - EXISTING TELCO POLE
  - × EXISTING POWER COMPANY POLE
  - ⊕ EXISTING JOINT POLE
  - ⊕ EXISTING JOINT POLE WITH A POWER TRANSFORMER
  - ⊕ EXISTING OR PROPOSED POWER TRANSFORMER
  - ⊕ EXISTING OR PROPOSED CATV PEDESTAL 1730
  - ⊕ EXISTING OR PROPOSED CATV PEDESTAL 1230
  - ⊕ RISER POLE/QUADRANT DETAIL
  - ⊕ RISER OWNERSHIP NOTED (C) CATV (T) TELCO
  - ⊕ INSTALL EIGHT FOOT (8') GROUND ROD

CATV CONTACT: TERRY SOVEY  
 PHONE: (702) 384-8084 EXT.8334

QA NUMBER: 924  
 QA NAME: RICH RADKE  
 CELL #: 210-5994

**NOTE:**  
 WORK PERFORMED SHALL COMPLY WITH THE FOLLOWING (AS APPLICABLE):

- THE REGULATIONS AND CRITERIA AS SET FORTH BY THE UNIFORM STANDARD SPECIFICATIONS FOR PUBLIC WORKS CONSTRUCTION, OFF-SITE IMPROVEMENTS, AND THE UNIFORM STANDARD DRAWINGS FOR PUBLIC WORKS CONSTRUCTION.
- ALL APPLICABLE LOCAL (CITIES AND/OR COUNTY), STATE BUILDING CODES AND ORDINANCES.

160' LINEAR FOOTAGE  
 4 NO. OF VAULTS


**Approved for Construction**  
 THIS APPROVAL IS FOR WORK IN CLV R/W OR CLV EASEMENTS ONLY. OBTAINING PERMISSIONS OR EASEMENTS FOR WORK SHOWN ON PRIVATE PROPERTY IS THE RESPONSIBILITY OF THE UTILITY.

*[Signature]* 3/10/2008  
 APPROVAL DATE

**NOTE:** All trench common w/ EMBARQ Telephone &/or Nevada Power Co. Unless noted: "TV only trench"

- ⊕ REFERENCES DETAIL LETTER SEE COORELATED DETAILS
- ⊕ FUTURE PEDESTAL LOCATION
- ⊕ TIE TO 2" STUBS & EXTEND
- ⊕ IN FUTURE SIDEWALK

City of Las Vegas  
 PERMIT REQUIRED

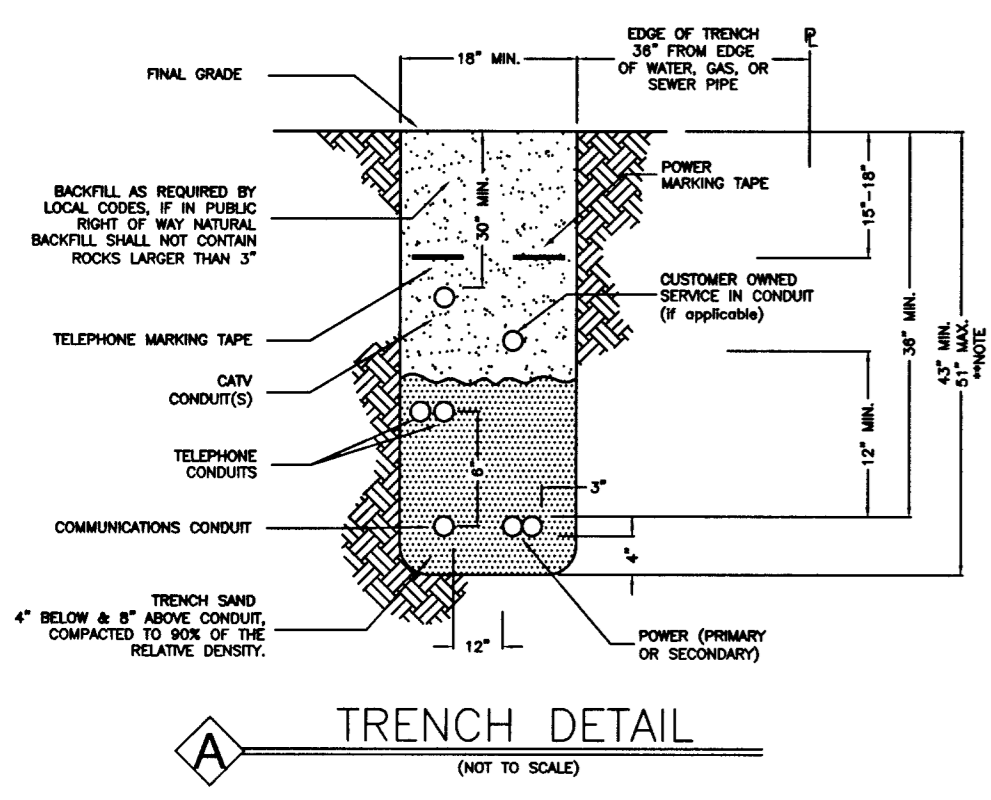

109320

**COX COMMUNICATIONS**

DECATAP VILLAGE APARTMENTS

DATE: 6-14-07 BY: DM  
 DATE: 6-11-07 BY: TB

UNITS: 177 PRINT # 6343 SHEET 1 OF 2 (SHEET # P544340) PREFIELDER: 924  
 PROJECT: DECATAP VILLAGE APARTMENTS  
 SCALE: 1" = 50'  
 CIVIL PERMIT # 109320 NTC Proj. ID: 109320 EMBARQ Proj. ID:

107U4783-COX