
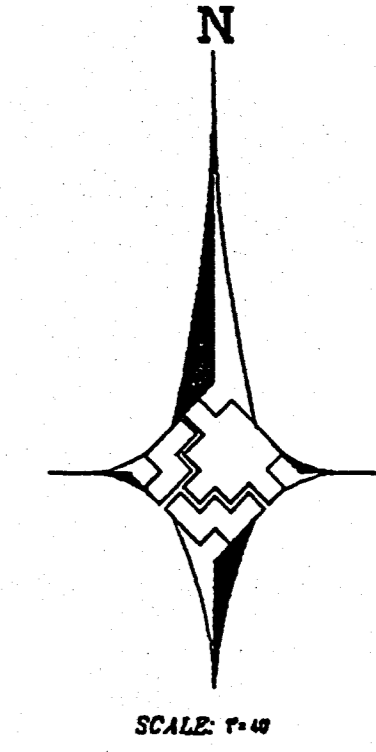


EX 2" PE '96  
WR#9608425483  
MOP 43#

EX 2" PE '96  
WR#9608425483  
MOP 43#

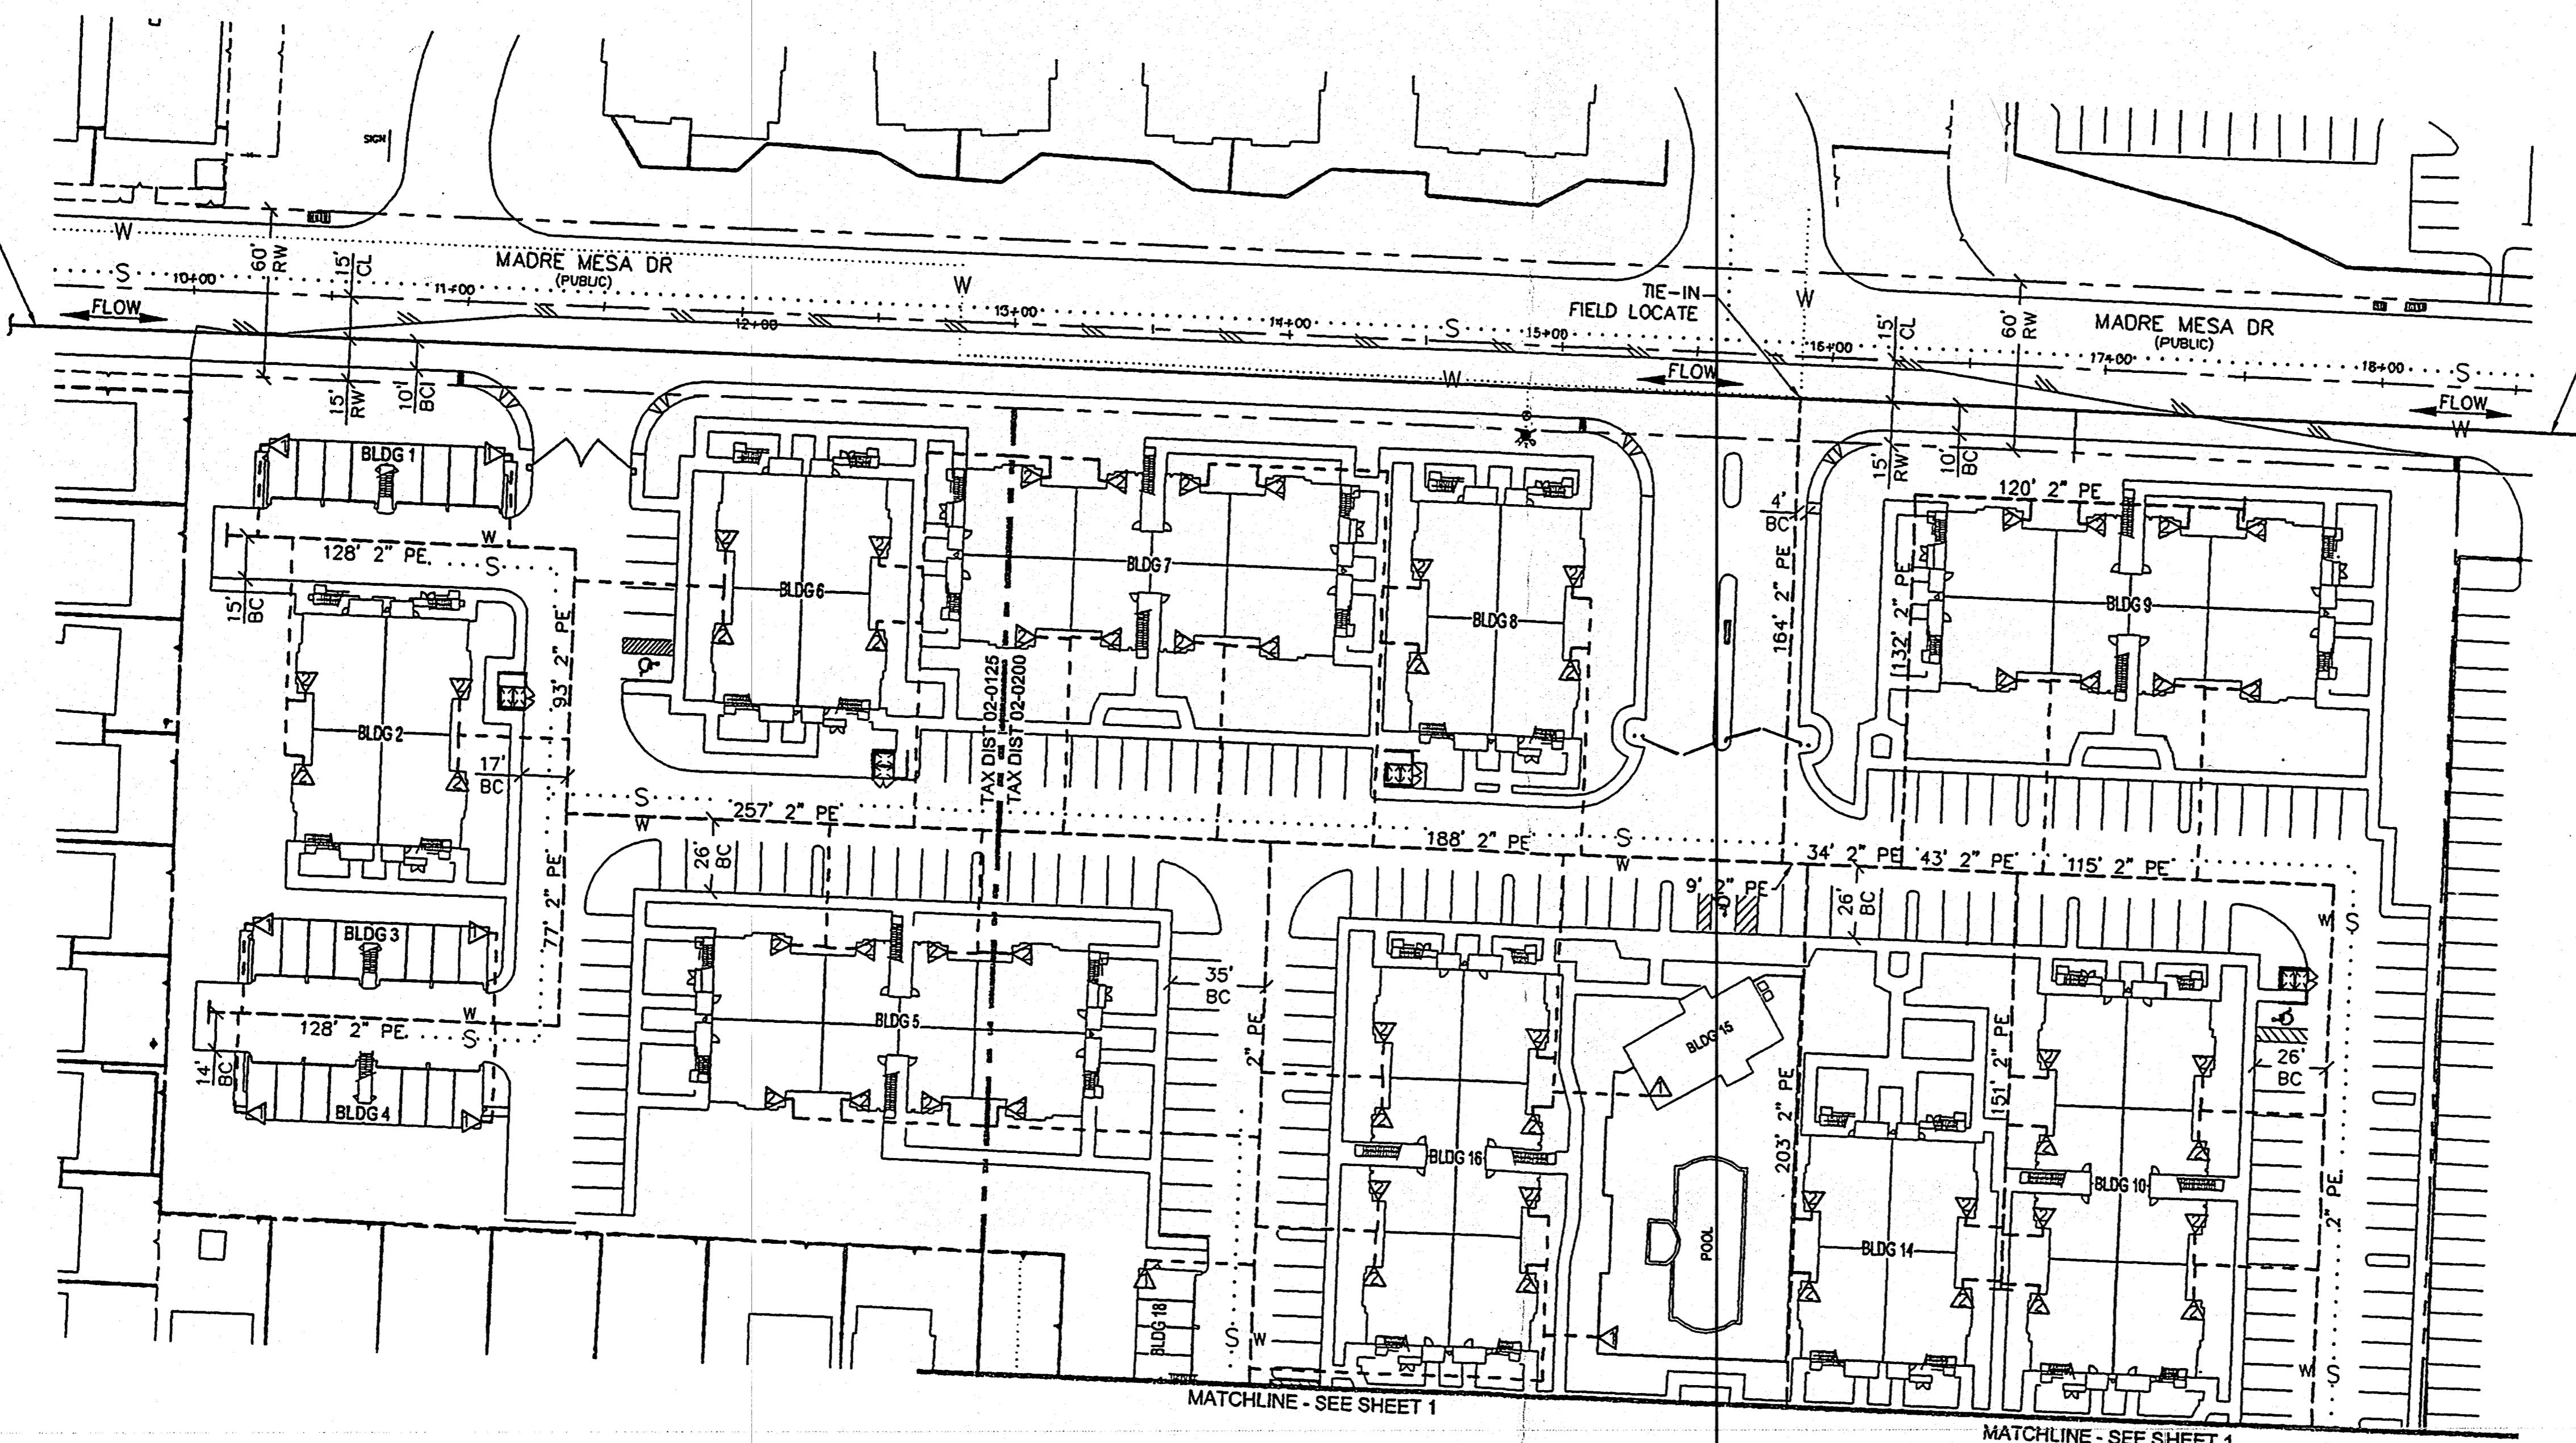

Avoid cutting underground utility lines. It's costly.  
**Call before you Dig.**  
**IT'S THE LAW**  
1-800-227-2600  
UNDERGROUND SERVICE ALERT (USA)

REV 4" MAIN DESIGN ON ROBERTA LN. (SHT 1)	CC	2/12/07
DESCRIPTION	BY	DATE
REVISIONS		



SEE SHEET 1

UNIT NO.	UNIT TYPE	INSTL. PROPOSED	RET. COMPLETED	INSTL. COMPLETED	RET.
PROPERTY UNITS					

AS-BUILT DRAWING-PRESSURE TEST DATA

PPE DIA.		TEST MEDIUM	TEST METHOD
PPE LENGTH		<input type="checkbox"/> AIR	<input type="checkbox"/> GAUGE
PPE TYPE		<input type="checkbox"/> NITROGEN	<input type="checkbox"/> CHART
MPL DURATION		<input type="checkbox"/> WATER	<input type="checkbox"/> SOAP
			<input type="checkbox"/> GAUGE/PRESS REC SW
TEST PRES. (PSIG)	START	END	
TIME			
DATE			
PERFORMED BY			

VISUAL INSPECTION CERTIFICATION

I HAVE VISUALLY INSPECTED ALL HEATED REGIONS, SOLVENT CEMENT, MECHANICAL JOINTS, AND WELDS THAT I HAVE PERFORMED.

NAME \_\_\_\_\_ DATE \_\_\_\_\_

AS-BUILTS ACCEPTED BY \_\_\_\_\_ DATE \_\_\_\_\_

POSTED BY \_\_\_\_\_ DATE \_\_\_\_\_

POSTING CODE BY \_\_\_\_\_ DATE \_\_\_\_\_

CONSTRUCTION

INSPECTOR \_\_\_\_\_

FOREMAN \_\_\_\_\_

REVIEWED BY \_\_\_\_\_

PERMIT INFORMATION

CITY OF LAS VEGAS

TAX CODE

02-0200 & 02-0125

ISOLATION AREA	W. R. NO.
81 & 27	530729
LOCATION	TILE NO.
DECATUR BLVD MADRE MESA DR	x609 y530
T=20S	T=20S
R=60E	R=61E
S=13	S=18

ENGINEER/TECHNICIAN

ACCOUNT REP. R. JAY PHONE 528-7715

PROJECT CONTACT MICHAEL TALBOTT 733-0176

SHEET NO. 2 OF 2 SCALE 1"=40' DATE 12/18/06

DWN. BY B. KUAMOD CHKD. BY CDC APPVD. BY \_\_\_\_\_

TITLE

**DECATUR VILLAGE APARTMENTS**  
CITY OF LAS VEGAS

10704783-SWG

19176