


PROFILE VIEW
SCALE: H-1"=50' V-1"=5'

BENCHMARK:
CITY OF LAS VEGAS VERTICAL CONTROL POINT "0LV90 17NES", BEING A RIVET PLATE IN THE TOP OF CURB AT THE SOUTHWEST CORNER OF GRAND TETON AND DURANGO.

ELEVATION: 2539.74 (FEET)
774.1140 (METERS)
CITY OF LAS VEGAS VERTICAL CONTROL v.2003 BASED ON NORTH AMERICAN VERTICAL DATUM OF 1988 (NAVD 88).

BASIS OF BEARINGS:
NORTH 00°05'38" EAST, BEING THE EAST LINE OF THE SOUTHEAST QUARTER (SE 1/4) OF THE SOUTHWEST QUARTER (SE 1/4) OF SECTION 8, TOWNSHIP 19 SOUTH, RANGE 60 EAST, M.D.M., CITY OF LAS VEGAS, CLARK COUNTY, NEVADA AS SHOWN IN FILE 86 OF SURVEYS, AT PAGE 75, OFFICIAL RECORDS OF CLARK COUNTY, NEVADA.

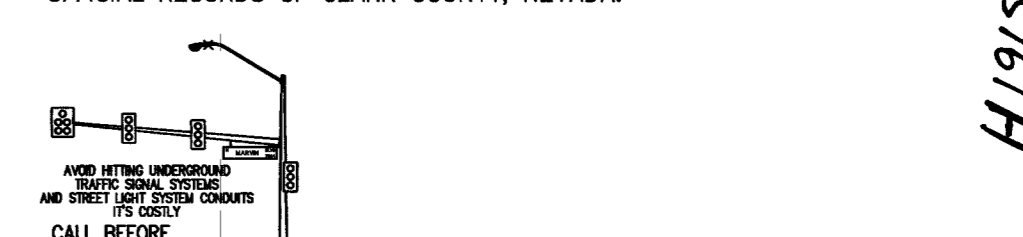

SAFETY ALERT
Avoid cutting underground utility lines. It's costly.
Call before you Dig
1-702-455-7511
CLARK COUNTY TRAFFIC OPERATIONS AND 1-702-229-6611
LAS VEGAS AREA COMPUTERIZED TRAFFIC SYSTEM 1-702-227-2929 1-800-227-2600

REV:	DESCRIPTION:	DATE:	BY:

Nevada By Design
ENGINEERING CONSULTANTS
3616 East Harmon Avenue
Las Vegas, NV 89119
Phone: (702) 885-1500 Fax: (702) 885-1500
www.nvbydesign.com

DRAWN BY: RGS SCALE: 1"=30'
DESIGNED BY: JDA JOB NUMBER: 054-32
CHECK BY: CLN DATE: 2/28/07

DURANGO/GRAND TETON SHOPPING CENTER

RETAINING WALL PROFILE

PROJECT: H19150
DRAWING TITLE: *shlp*

SHEET NO.: **C11.00**

SHEET 14 OF 18
JOB CONTROL NUMBER
107V4875 ©2007

I:\MBA\05432\05432-1100-RW.dwg 07/29/07 08:24
 \$REV = X-MBA-TBLK_05432-TP_05432-BM I:\MBA\05432\05432-PR_05432-TP.TXT

103010

LEGEND CL OR SURVEY LINE ——— PROPERTY LINE - - - - - ROW LINE - - - - - EASEMENT LINE ——— SAWCUT LINE ——— SCARP LINE ———	DEMO. SURFACE <input type="checkbox"/> LIGHT AC PWMT. <input type="checkbox"/> TENNIS COURT <input type="checkbox"/>	MANHOLES & DESCRIPTIONS (S) = SANITARY SEWER (E) = ELECTRICAL (SD) = STORM DRAIN (T) = TELEPHONE	CAP EXISTING: [] PROPOSED: []	DESCRIPTION: BO VALVE [] CLEAN OUT [] FDC [] FIRE HYDRANT [] GATE VALVE [] REDUCER []	100W HPS STREETLIGHT [] 150W HPS STREETLIGHT [] 200W HPS STREETLIGHT [] 250W HPS STREETLIGHT [] 400W HPS STREETLIGHT []	5' CONTOUR LINE [] 1' CONTOUR LINE [] EDGE OF PWMT. [] "A" TYPE CURBS [] "L" TYPE CURBS []	WALLS [] FENCES []	SPO. ELEVATIONS (12.34) [] 12.34 BC [] BC []	SIGNS []