




A TREE PLANTING DETAIL

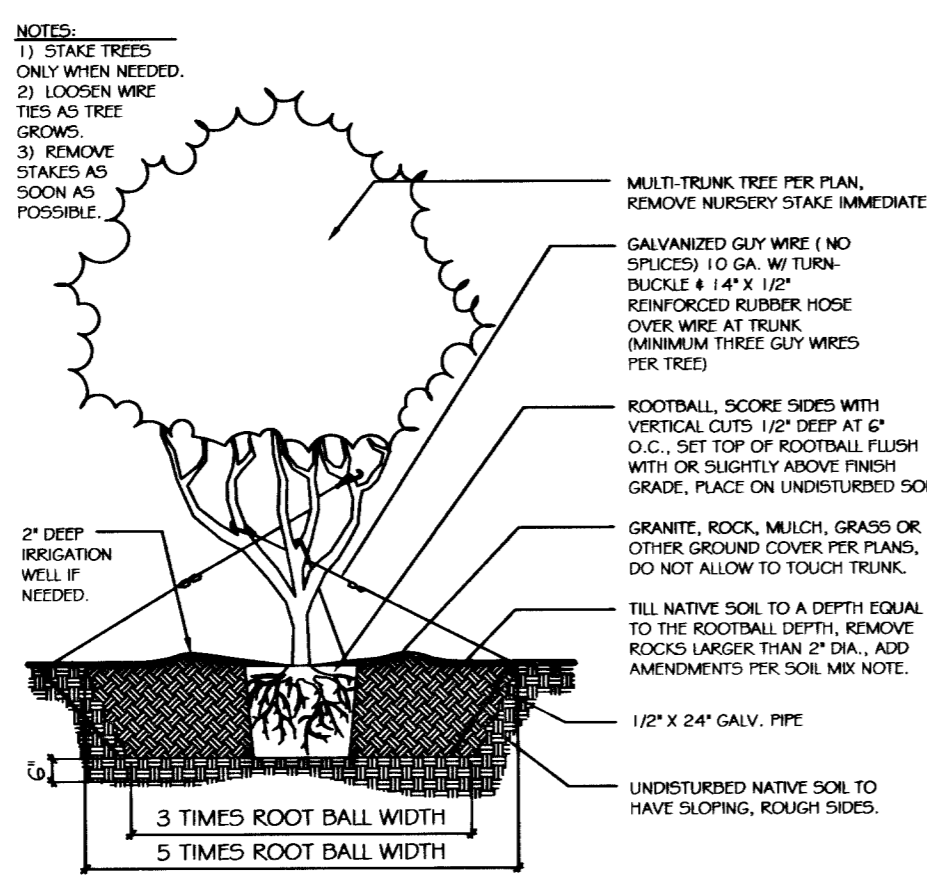


B MULTI-TRUNK PLANTING DETAIL

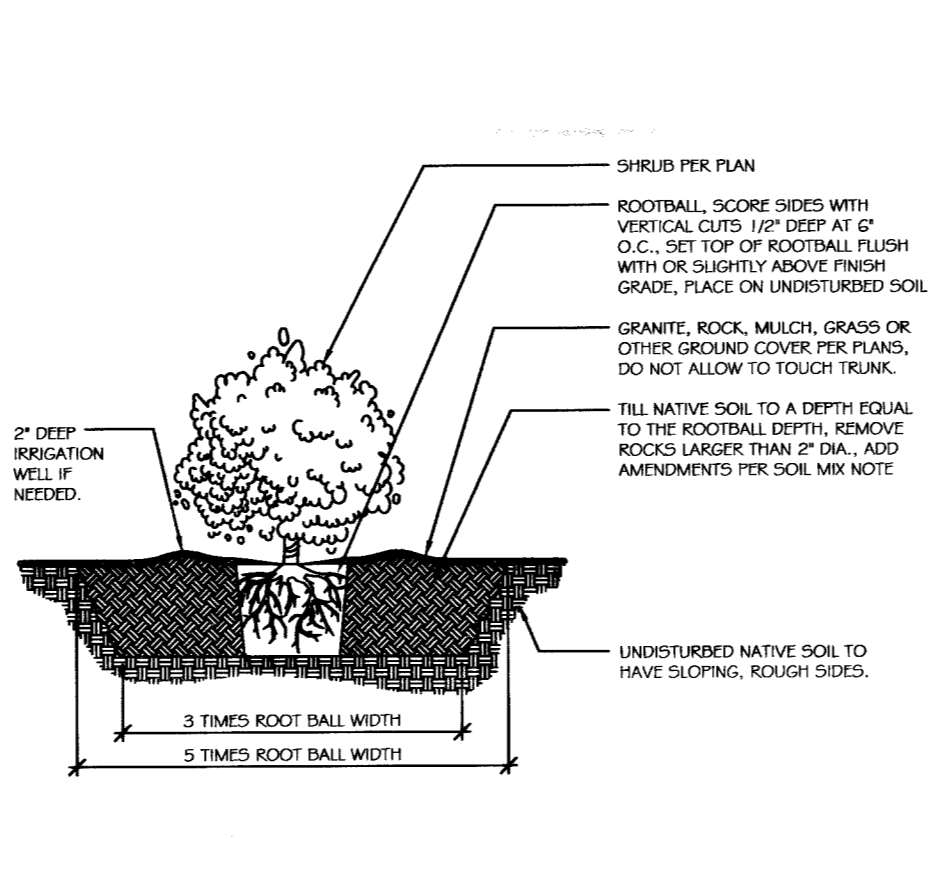


C SHRUB PLANTING DETAIL

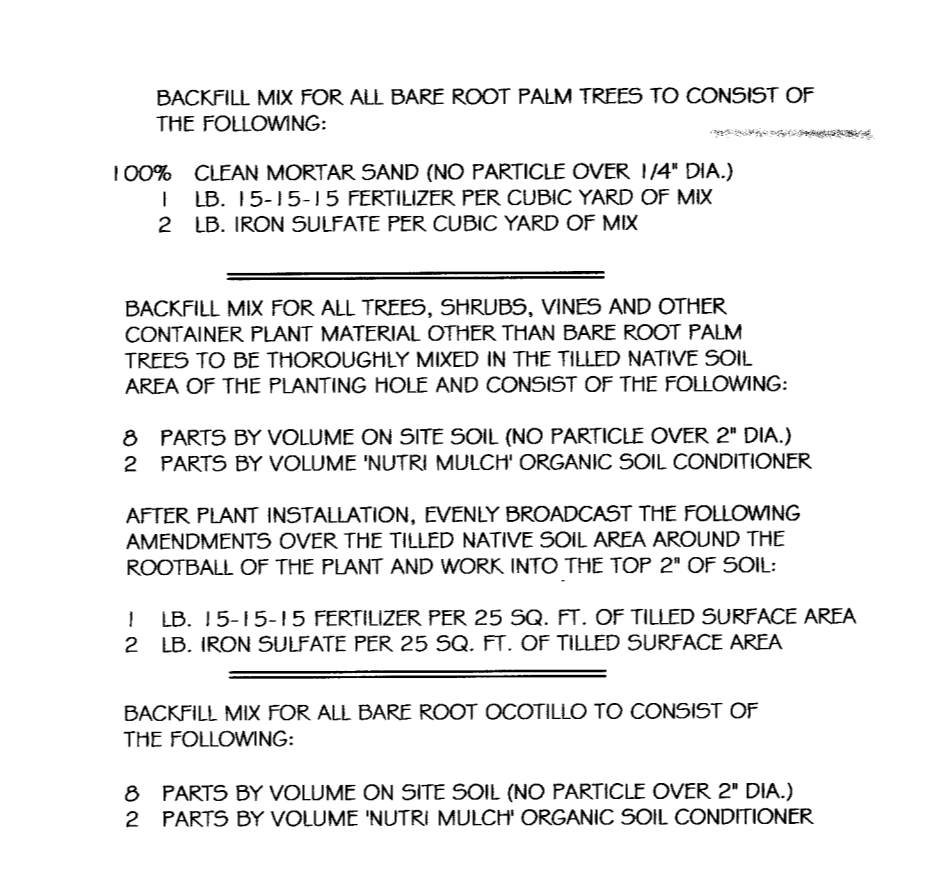


D SOIL MIX NOTE

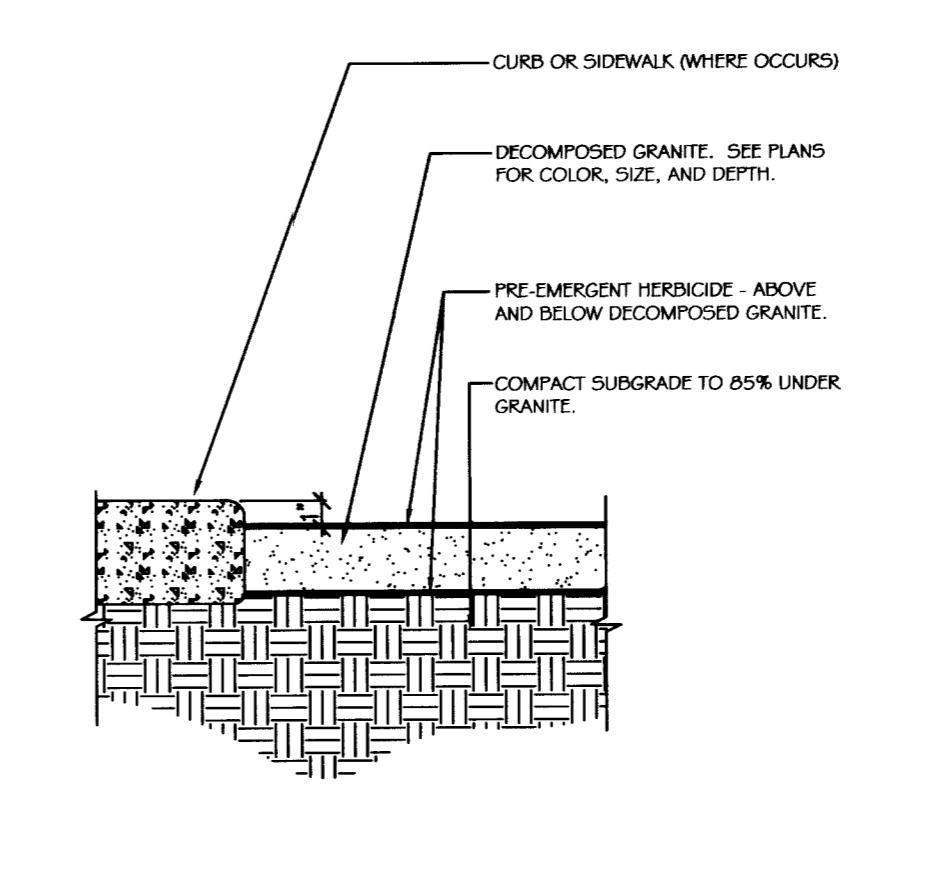


E DECOMPOSED GRANITE DETAIL

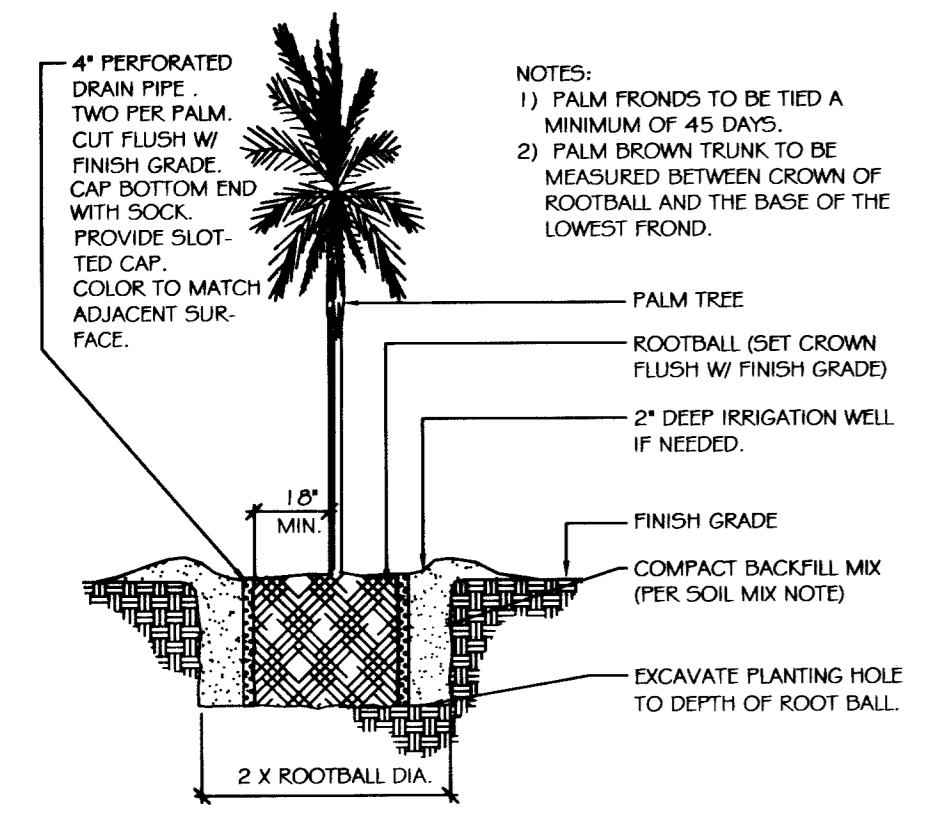


F PALM PLANTING DETAIL

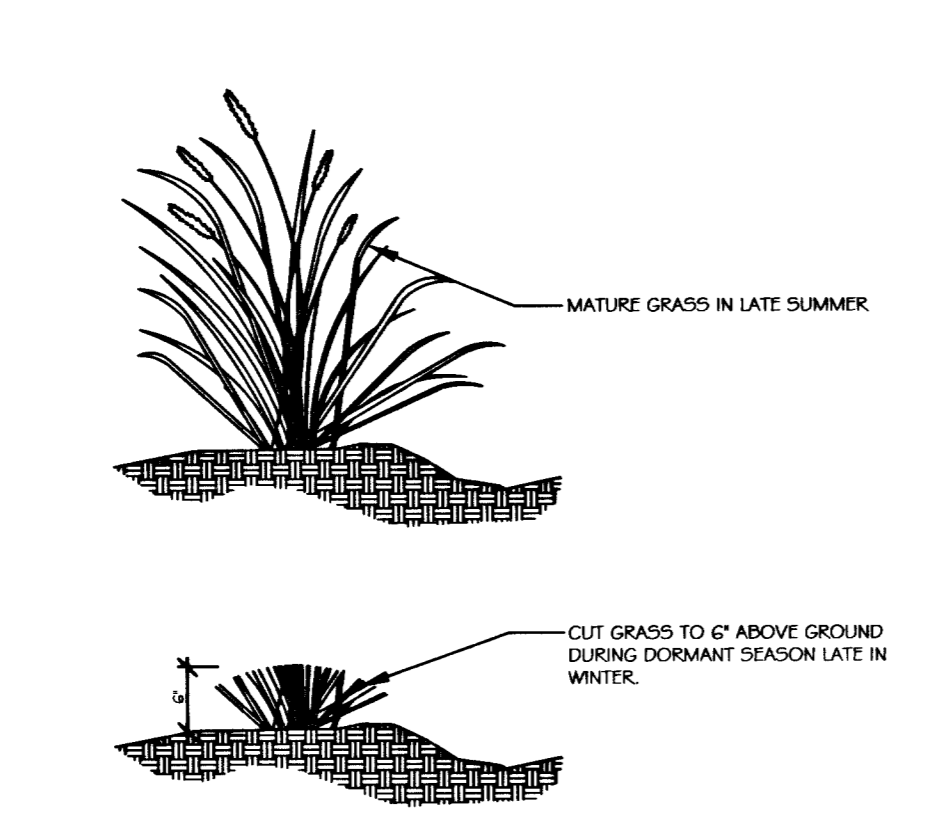


G GRASS PRUNING DETAIL

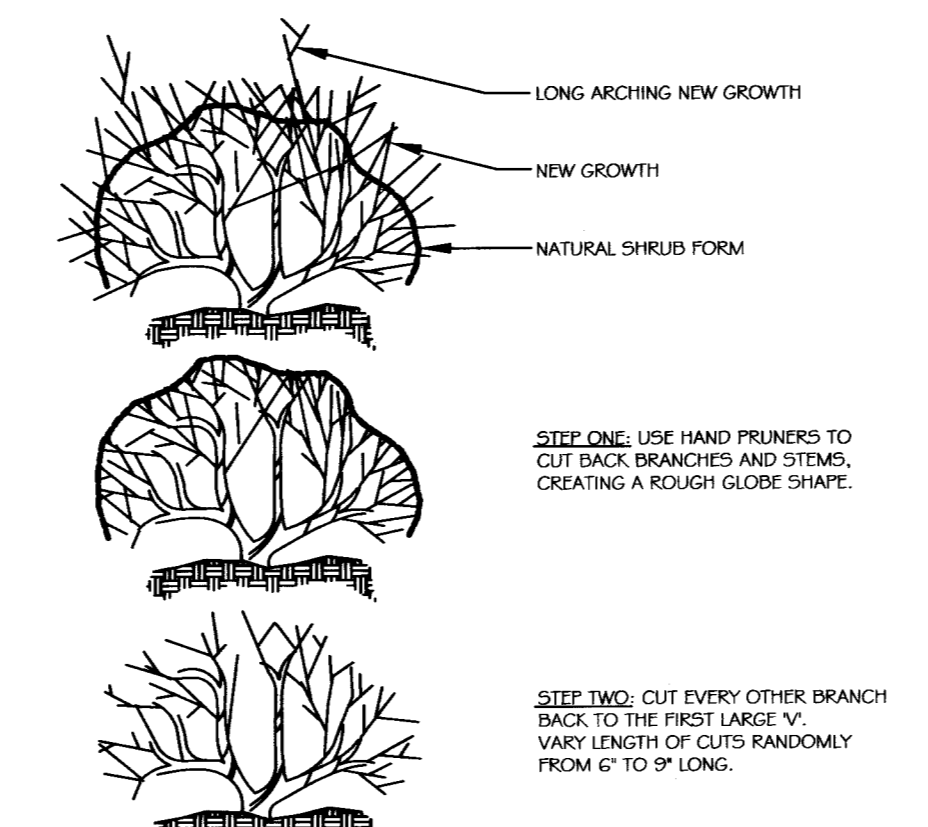


H SHRUB PRUNING DETAIL

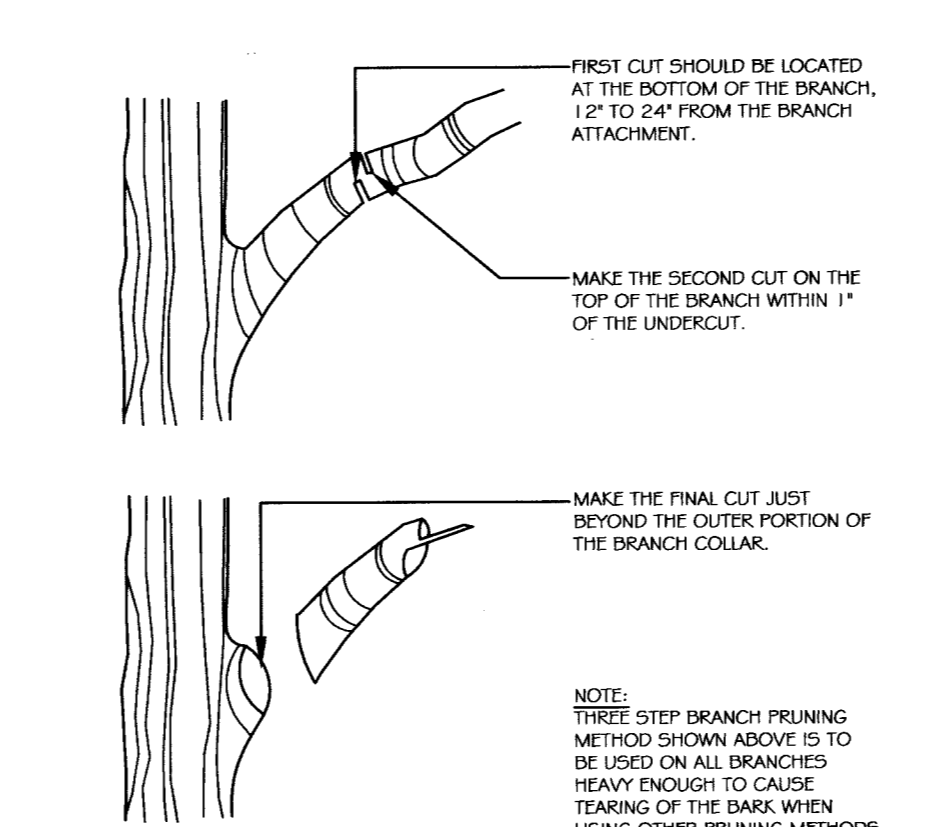


I TREE BRANCH PRUNING DETAIL

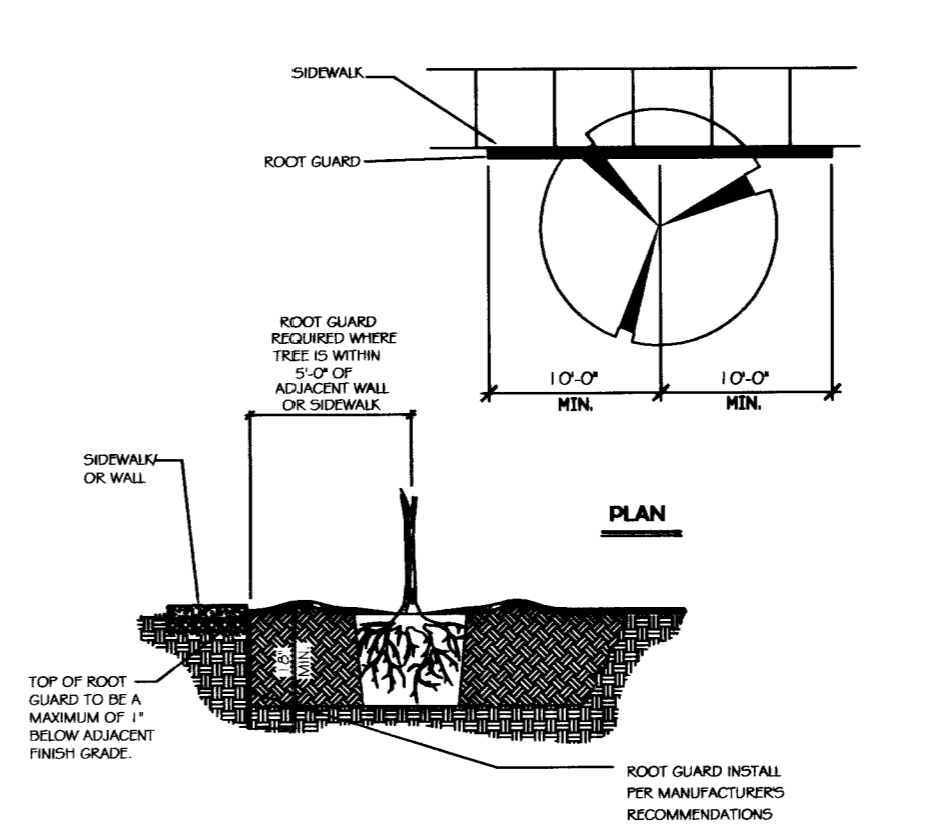


J ROOT GUARD

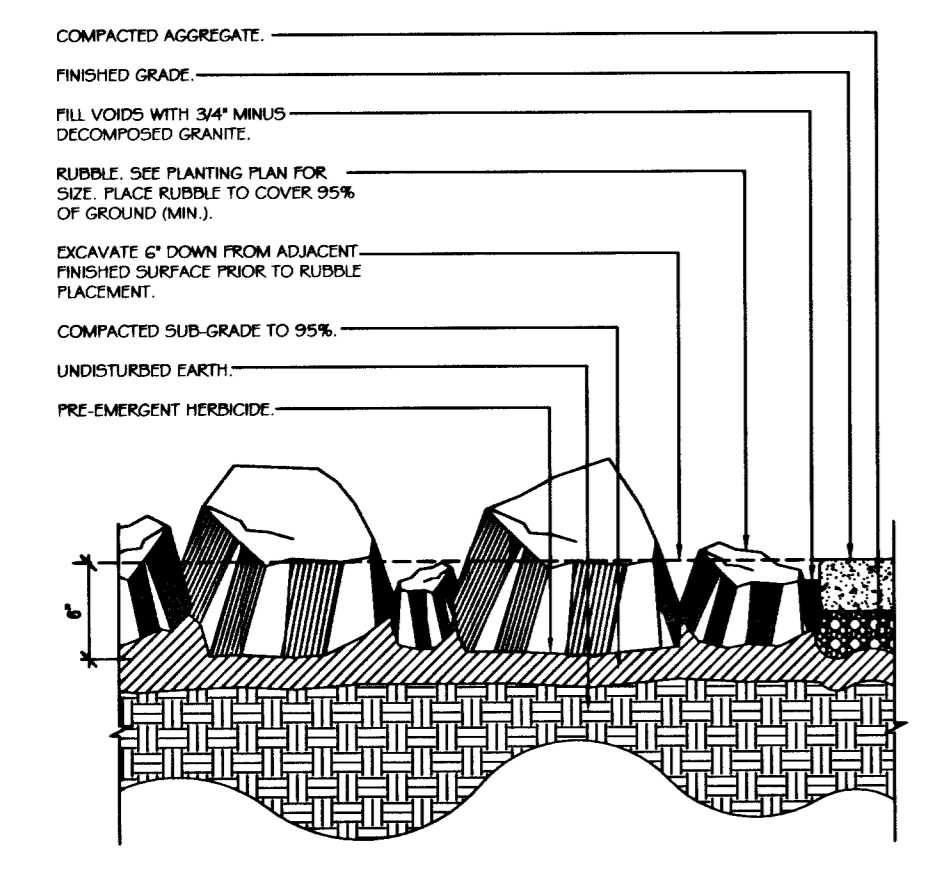


K RUBBLE DETAIL

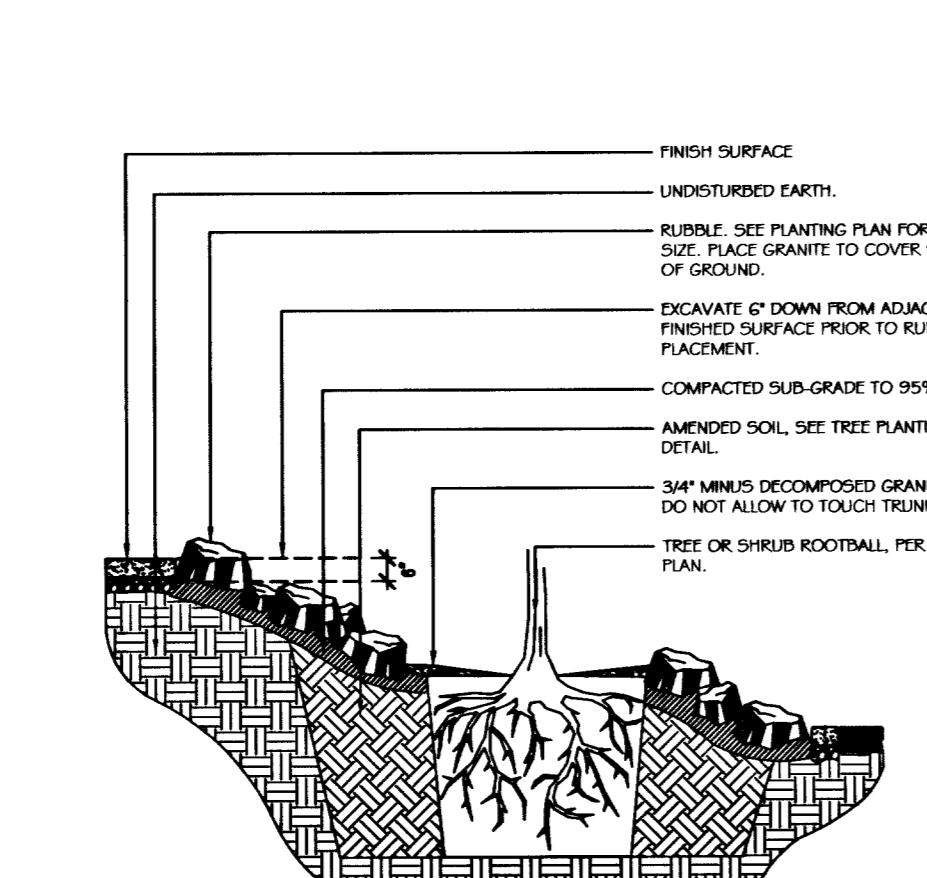

L RUBBLE AT TREE OR SHRUB

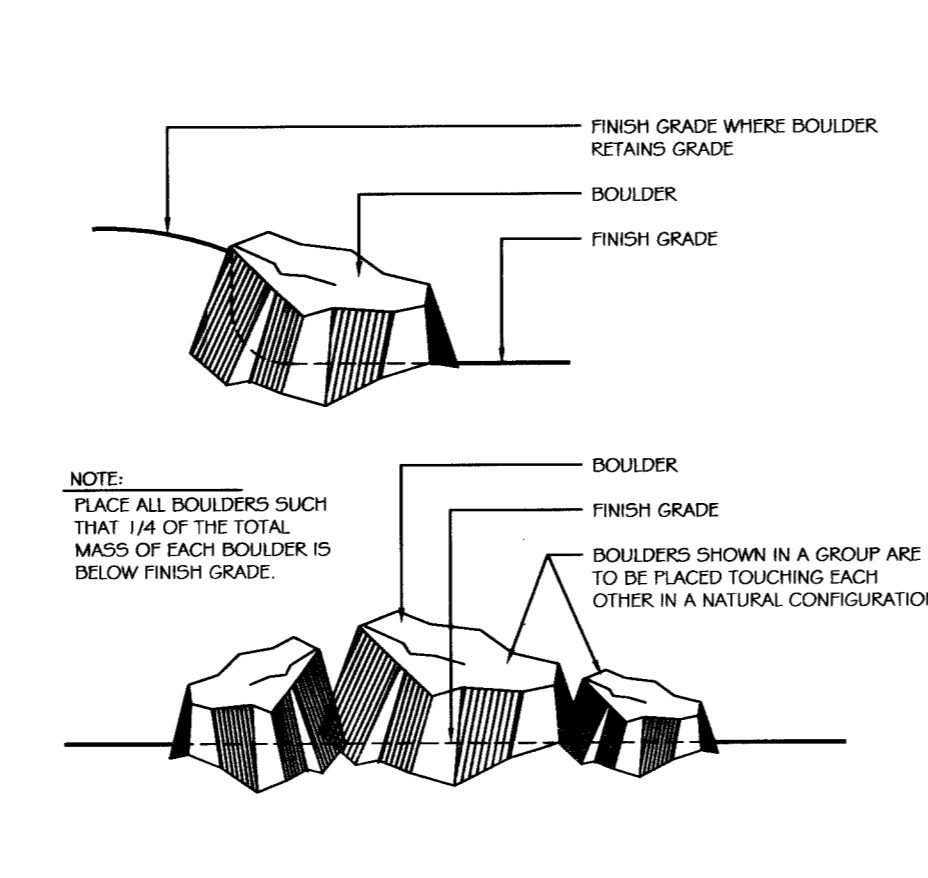

M BOULDER PLACEMENT DETAIL

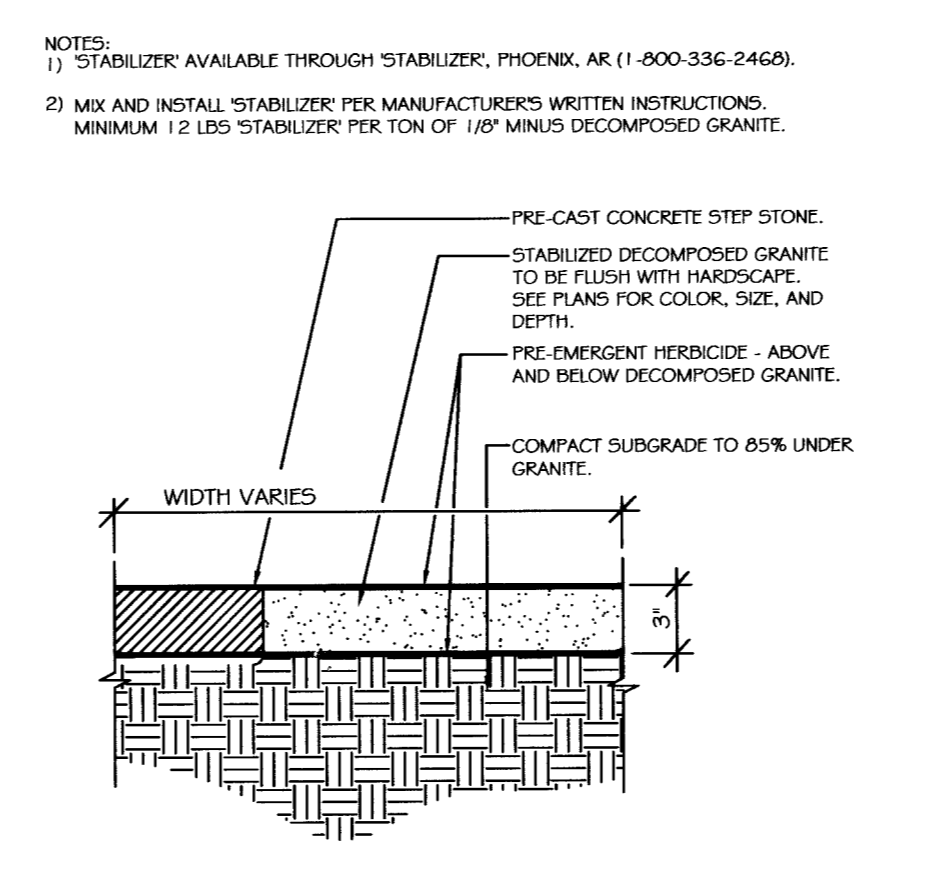

N STABILIZED DECOMPOSED GRANITE


BOTANICAL NAME	COMMON NAME	QTY	SIZE (MIN)	COND	DTL	REMARKS
TREES:						
CHITALPA TASHKENTENSIS PINK DAWN - STD *	PINK DAWN CHITALPA	25	2 1/4\"/>			
PROSOPIA HYBRID PHOENIX - MULTI *	HYBRID THORNLESS MESQUITE	3	2\"/>			
ACACIA STENOXYLA - STD	SHEDDING ACACIA	29	2 1/2\"/>			
VITEX AGNUS-CASTUS - MULTI	CHAISTE TREE	11	2 1/2\"/>			
WASHINGTONIA HYBRID - SKINNED TRUNK	MEXICAN FAN PALM	19	12-25\"/>			
SHRUBS:						
CALCEOLARIA GILLIESII	YELLOW BIRD OF PARADISE	14	5 GALLON	CONT.	C,D,H	FULL # BUSHY
FOULONIA SPINDENS	OCOTILLO	9	8\"/>			
THEOPHRASTIA PARVIFLORA	RED YUCCA	142	5 GALLON	CONT.	C,D	FULL
FRAXINUS LASONII	PIKE CRACKER PENSTEMON	44	5 GALLON	CONT.	C,D	FULL # BUSHY
TEUCRIUM CHAMAEDERYD	GERMANDER	117	5 GALLON	CONT.	C,D,H	FULL # BUSHY
GENNA ARTEMISIOIDES	FEATHERY CASSIA	43	5 GALLON	CONT.	C,D,H	FULL # BUSHY
DALIA CAPITATA SIERRA GOLD *	SIERRA GOLD DALEA	110	5 GALLON	CONT.	C,D,H	FULL # BUSHY
LANTANA MONTIVIRENSIS	TRAILING LANTANA	26	5 GALLON	CONT.	C,D,H	FULL # BUSHY
LEUCOPHYLLUM LAEVIGATUM	CHILUANJUAN SAGE	29	5 GALLON	CONT.	C,D,H	FULL # BUSHY
MULLENBERGIA CAPILLARIS REGAL MIST *	REGAL MIST DEER GRASS	165	5 GALLON	CONT.	C,D,G	FULL # BUSHY
ACACIA RIDOLFIENS LOWBOY	LOWBOY ACACIA	4	5 GALLON	CONT.	C,D	FULL # BUSHY

PLANTING LEGEND

NOTES: 1. PLANT QUANTITIES ARE FOR REFERENCE ONLY. EXACT PLANT COUNTS ARE THE RESPONSIBILITY OF THE CONTRACTOR.
2. ALL TREES MUST MEET THE MINIMUM CALIBER, HEIGHT AND WIDTH SIZE REQUIREMENTS.
* ALL PLANTS MUST HAVE NURSERY TAG SHOWING TRADEMARK.

107777

CLV PLANNING AND DEVELOPMENT DEPARTMENT
DATE: 12/10/07
CLV TRAFFIC ENGINEERING DEPARTMENT
CONDITIONAL APPROVAL
DATE: 12/14/07
23609

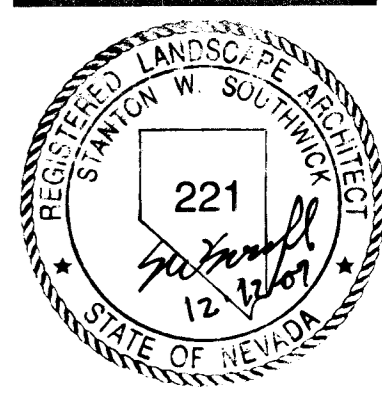

DOC
DESERT ORTHOPAEDIC CENTER
1 LAS VEGAS, NEVADA



Las Vegas
4495 South Polaris Avenue
Las Vegas, Nevada 89103
702.367.6900
Austin
1701 Dackler Boulevard, Suite 770
Austin, Texas 78744
512.441.8200
www.KGAarchitecture.com

CONSULTANTS:
CIVIL:
SLATER HANFAN GROUP CONSULTING ENGINEERS & PLANNERS
3740 SOUTH ARVILLE STREET, Suite 205
LAS VEGAS, NEVADA 89109
TELEPHONE: 702-284-2800
FACSIMILE: 702-284-2399

LANDSCAPE:
SOUTHWICK LANDSCAPE ARCHITECTS
8 COMMERCIAL CENTER DRIVE SUITE D-44
HENDERSON, NEVADA 89014
TELEPHONE: 702-997-3888
FACSIMILE: 702-997-3877

STRUCTURAL:
BANNER BROTTAR ASSOCIATES, L.L.C. STRUCTURAL ENGINEERS
4422 SOUTH POLARIS AVENUE
LAS VEGAS, NEVADA 89109
TELEPHONE: 702-284-8800
FACSIMILE: 702-284-8001

MECHANICAL - PLUMBING - ELECTRICAL:
JBA CONSULTING ENGINEERS
888 PATRICK LANE, Suite 200
LAS VEGAS, NEVADA 89109

PROJECT:
DESERT ORTHOPAEDIC CENTER

SHEET CONTENTS:
PLANTING DETAILS

DATE: JULY 10, 2007
JOB NO.: 06-012

13.01 OF 11
10/11/2007