

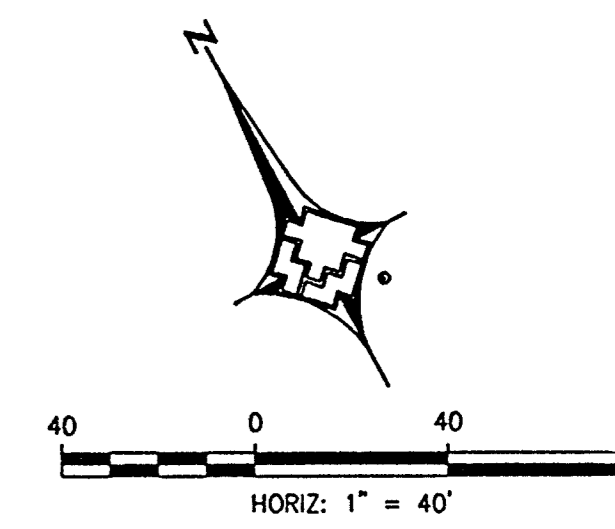


DETAIL "F"
NTS

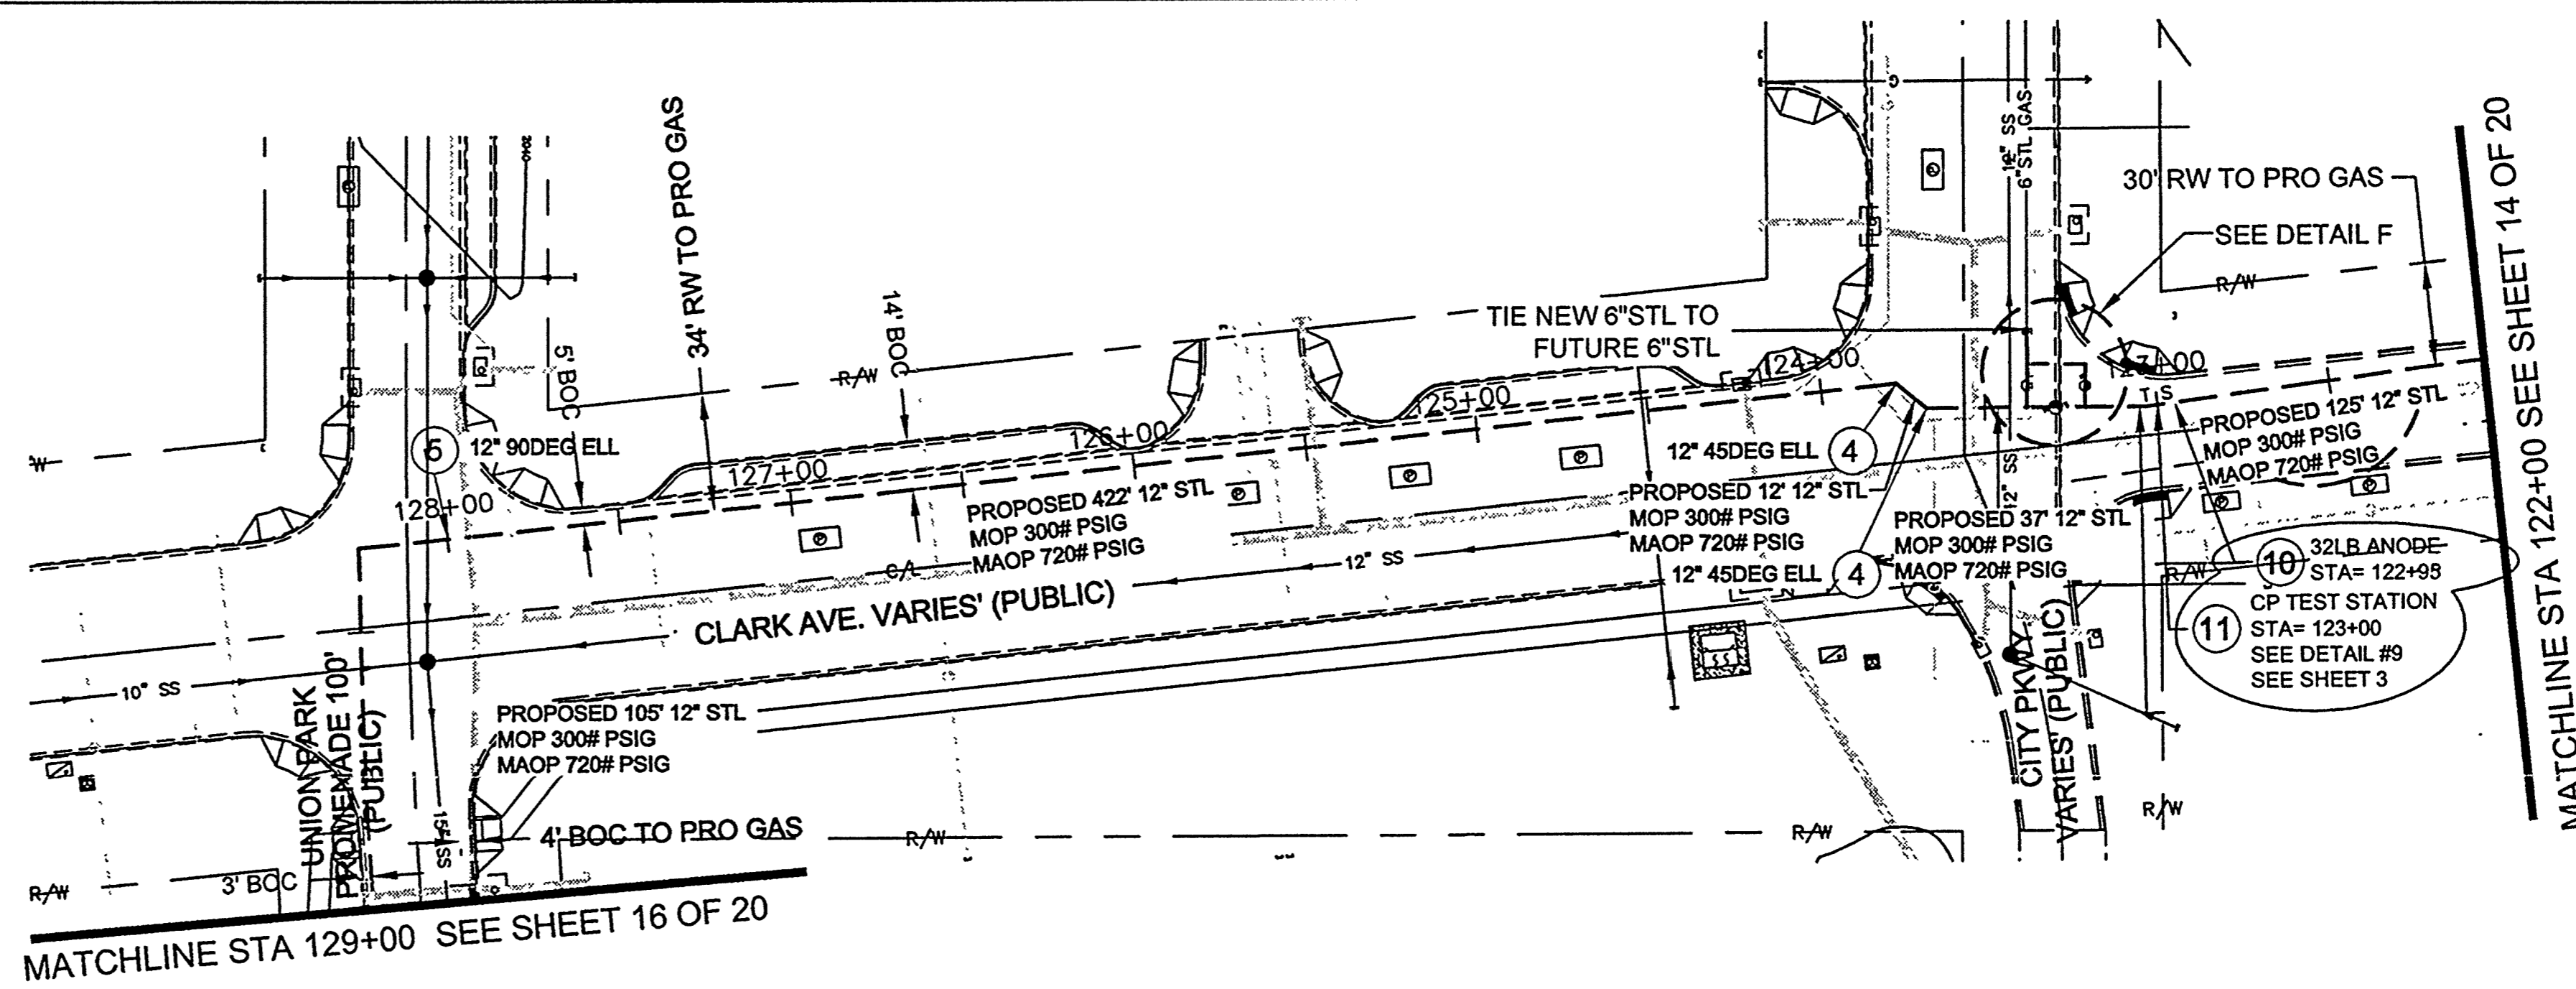

PROFILE
SCALE: HORIZ 1"=40'
VERT 1"=4'

CALL BEFORE YOU DIG
CAN YOU DIG IT!
1-800-227-2600
(48Hrs. Advance Notice Required)

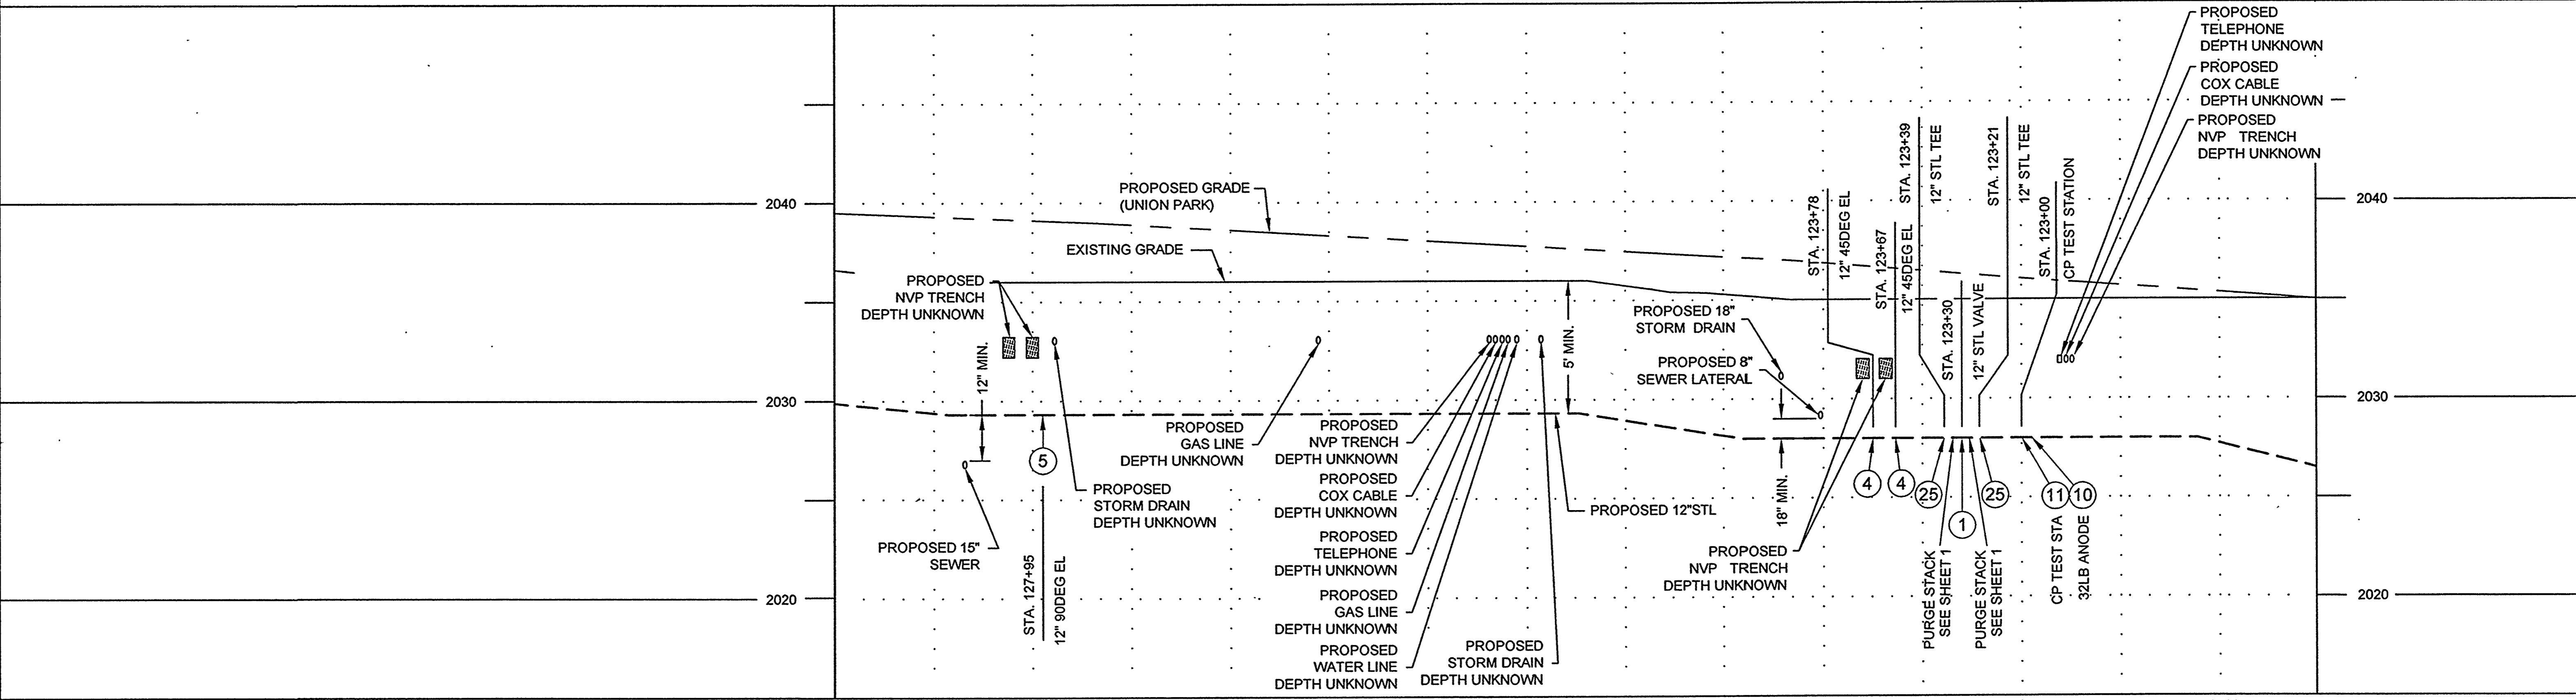

| <table border="1"> <tr> <th>NO.</th> <th>DESCRIPTION</th> <th>BY</th> <th>DATE</th> <th>APPVD.</th> </tr> <tr> <td colspan="5">REVISIONS</td> </tr> <tr> <td> </td> <td> </td> <td> </td> <td> </td> <td> </td> </tr> </table> | | | | NO. | DESCRIPTION | BY | DATE | APPVD. | REVISIONS | | | | | | | | | | <table border="1"> <tr> <th>UNIT NO.</th> <th>UNIT TYPE</th> <th>INSTL.</th> <th>RET.</th> <th>INSTL.</th> <th>RET.</th> </tr> <tr> <td colspan="2"> </td> <td>PROPOSED</td> <td> </td> <td>COMPLETED</td> <td> </td> </tr> </table> | | | | UNIT NO. | UNIT TYPE | INSTL. | RET. | INSTL. | RET. | | | PROPOSED | | COMPLETED | | <table border="1"> <tr> <th colspan="2">AS-BUILT DRAWING-PRESSURE TEST DATA</th> <th colspan="2">TEST MEDIUM</th> <th colspan="2">TEST METHOD</th> </tr> <tr> <td>PIPE DIA.</td> <td> </td> <td>AIR</td> <td> </td> <td>GAUGE</td> <td> </td> </tr> <tr> <td>PIPE LENGTH</td> <td> </td> <td>NITROGEN</td> <td> </td> <td>CHART</td> <td> </td> </tr> <tr> <td>PIPE TYPE</td> <td> </td> <td>WATER</td> <td> </td> <td>GAUGE/</td> <td> </td> </tr> <tr> <td>MIN. DURATION</td> <td> </td> <td>SOAP</td> <td> </td> <td>PRESS REC SN#</td> <td> </td> </tr> <tr> <td>TEST PRES. (PSIG)</td> <td> </td> <td>START</td> <td> </td> <td>END</td> <td> </td> </tr> <tr> <td>TIME</td> <td> </td> <td> </td> <td> </td> <td> </td> <td> </td> </tr> <tr> <td>DATE</td> <td> </td> <td> </td> <td> </td> <td> </td> <td> </td> </tr> <tr> <td>PERFORMED BY</td> <td> </td> <td> </td> <td> </td> <td> </td> <td> </td> </tr> </table> | | | | AS-BUILT DRAWING-PRESSURE TEST DATA | | TEST MEDIUM | | TEST METHOD | | PIPE DIA. | | AIR | | GAUGE | | PIPE LENGTH | | NITROGEN | | CHART | | PIPE TYPE | | WATER | | GAUGE/ | | MIN. DURATION | | SOAP | | PRESS REC SN# | | TEST PRES. (PSIG) | | START | | END | | TIME | | | | | | DATE | | | | | | PERFORMED BY | | | | | | <table border="1"> <tr> <th colspan="2">VISUAL INSPECTION CERTIFICATION</th> </tr> <tr> <td colspan="2">I HAVE VISUALLY INSPECTED ALL HEATED FUSIONS, SOLVENT CEMENT, MECHANICAL JOINTS, AND WELDS THAT I HAVE PERFORMED</td> </tr> <tr> <td>NAME</td> <td>DATE</td> </tr> <tr> <td> </td> <td> </td> </tr> <tr> <td>AS-BUILTS ACCEPTED BY</td> <td>DATE</td> </tr> <tr> <td> </td> <td> </td> </tr> <tr> <td>POSTED BY</td> <td>DATE</td> </tr> <tr> <td> </td> <td> </td> </tr> <tr> <td>POSTING OCD BY</td> <td>DATE</td> </tr> <tr> <td> </td> <td> </td> </tr> </table> | | | | VISUAL INSPECTION CERTIFICATION | | I HAVE VISUALLY INSPECTED ALL HEATED FUSIONS, SOLVENT CEMENT, MECHANICAL JOINTS, AND WELDS THAT I HAVE PERFORMED | | NAME | DATE | | | AS-BUILTS ACCEPTED BY | DATE | | | POSTED BY | DATE | | | POSTING OCD BY | DATE | | | <table border="1"> <tr> <th colspan="2">CONSTRUCTION</th> </tr> <tr> <td>INSPECTOR</td> <td> </td> </tr> <tr> <td>FOREMAN</td> <td> </td> </tr> <tr> <td>REVIEWED BY</td> <td> </td> </tr> <tr> <td colspan="2">PERMIT INFORMATION</td> </tr> <tr> <td colspan="2">CITY OF LAS VEGAS</td> </tr> <tr> <td colspan="2">TAX DISTRICT</td> </tr> <tr> <td colspan="2">02-0203</td> </tr> </table> | | | | CONSTRUCTION | | INSPECTOR | | FOREMAN | | REVIEWED BY | | PERMIT INFORMATION | | CITY OF LAS VEGAS | | TAX DISTRICT | | 02-0203 | | <table border="1"> <tr> <th>ISOLATION AREA</th> <th>W. R. NO.</th> </tr> <tr> <td>300-51</td> <td>722929</td> </tr> <tr> <th>LOCATION</th> <th>ATLAS #/TITLE #</th> </tr> <tr> <td>TOWN 22S R62E SEC 4, 5</td> <td>X624Y516 X627Y516 X627Y514 X627Y512 X624Y510 X627Y510 X621Y508 X624Y508 X621Y506 X621Y506</td> </tr> </table> | | ISOLATION AREA | W. R. NO. | 300-51 | 722929 | LOCATION | ATLAS #/TITLE # | TOWN 22S R62E SEC 4, 5 | X624Y516 X627Y516 X627Y514 X627Y512 X624Y510 X627Y510 X621Y508 X624Y508 X621Y506 X621Y506 | <table border="1"> <tr> <th>ENGINEER/TECHNICIAN</th> <th>PHONE</th> </tr> <tr> <td>MICHAEL ROSS</td> <td>702-365-2236</td> </tr> <tr> <th>ACCOUNT REP.</th> <th>PHONE</th> </tr> <tr> <td>JOHN WRIGHT</td> <td>702-528-7729</td> </tr> <tr> <th colspan="2">PROJECT CONTACT</th> </tr> <tr> <td>SHEET NO. 15 OF 20</td> <td>SCALE 1"=40'</td> </tr> <tr> <td>DWN. BY SEI</td> <td>CHKD. BY</td> </tr> <tr> <td> </td> <td> </td> </tr> <tr> <td> </td> <td> </td> </tr> <tr> <td> </td> <td> </td> </tr> <tr> <td> </td> <td> </td> </tr> </table> | | ENGINEER/TECHNICIAN | PHONE | MICHAEL ROSS | 702-365-2236 | ACCOUNT REP. | PHONE | JOHN WRIGHT | 702-528-7729 | PROJECT CONTACT | | SHEET NO. 15 OF 20 | SCALE 1"=40' | DWN. BY SEI | CHKD. BY | | | | | | | | |
|---|
| NO. | DESCRIPTION | BY | DATE | APPVD. | |
| REVISIONS | |
| |
| UNIT NO. | UNIT TYPE | INSTL. | RET. | INSTL. | RET. | |
| | | PROPOSED | | COMPLETED | |
| AS-BUILT DRAWING-PRESSURE TEST DATA | | TEST MEDIUM | | TEST METHOD | |
| PIPE DIA. | | AIR | | GAUGE | |
| PIPE LENGTH | | NITROGEN | | CHART | |
| PIPE TYPE | | WATER | | GAUGE/ | |
| MIN. DURATION | | SOAP | | PRESS REC SN# | |
| TEST PRES. (PSIG) | | START | | END | |
| TIME | |
| DATE | |
| PERFORMED BY | |
| VISUAL INSPECTION CERTIFICATION | |
| I HAVE VISUALLY INSPECTED ALL HEATED FUSIONS, SOLVENT CEMENT, MECHANICAL JOINTS, AND WELDS THAT I HAVE PERFORMED | |
| NAME | DATE | |
| |
| AS-BUILTS ACCEPTED BY | DATE | |
| |
| POSTED BY | DATE | |
| |
| POSTING OCD BY | DATE | |
| |
| CONSTRUCTION | |
| INSPECTOR | |
| FOREMAN | |
| REVIEWED BY | |
| PERMIT INFORMATION | |
| CITY OF LAS VEGAS | |
| TAX DISTRICT | |
| 02-0203 | |
| ISOLATION AREA | W. R. NO. | |
| 300-51 | 722929 | |
| LOCATION | ATLAS #/TITLE # | |
| TOWN 22S R62E SEC 4, 5 | X624Y516 X627Y516 X627Y514 X627Y512 X624Y510 X627Y510 X621Y508 X624Y508 X621Y506 X621Y506 | |
| ENGINEER/TECHNICIAN | PHONE | |
| MICHAEL ROSS | 702-365-2236 | |
| ACCOUNT REP. | PHONE | |
| JOHN WRIGHT | 702-528-7729 | |
| PROJECT CONTACT | |
| SHEET NO. 15 OF 20 | SCALE 1"=40' | |
| DWN. BY SEI | CHKD. BY | |
| |
| |
| |
| |
| <p>Southwest Gas Corporation</p> | | | | | | <p>TITLE: DOWNTOWN HP APPROACH MAIN 107N5069-SWG</p> | |

111982