



PROFILE

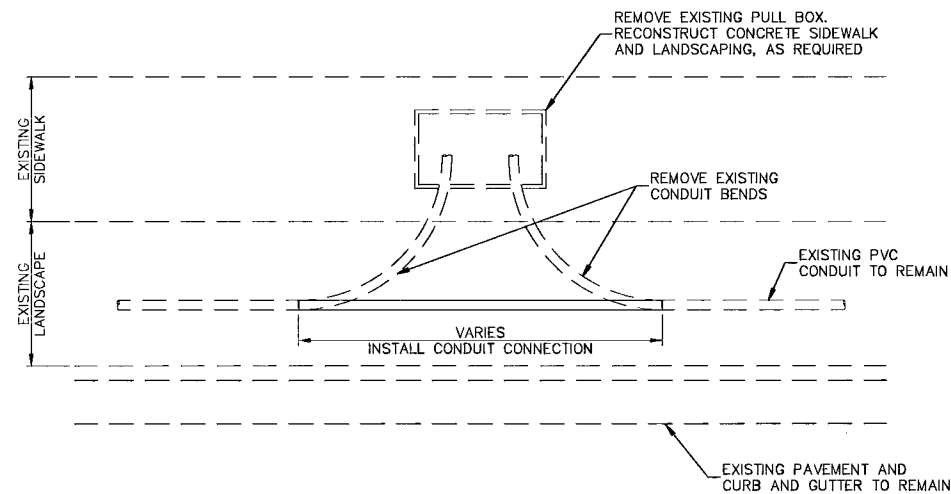

PLAN

**DETAIL A
PULL BOX REMOVAL DETAIL**

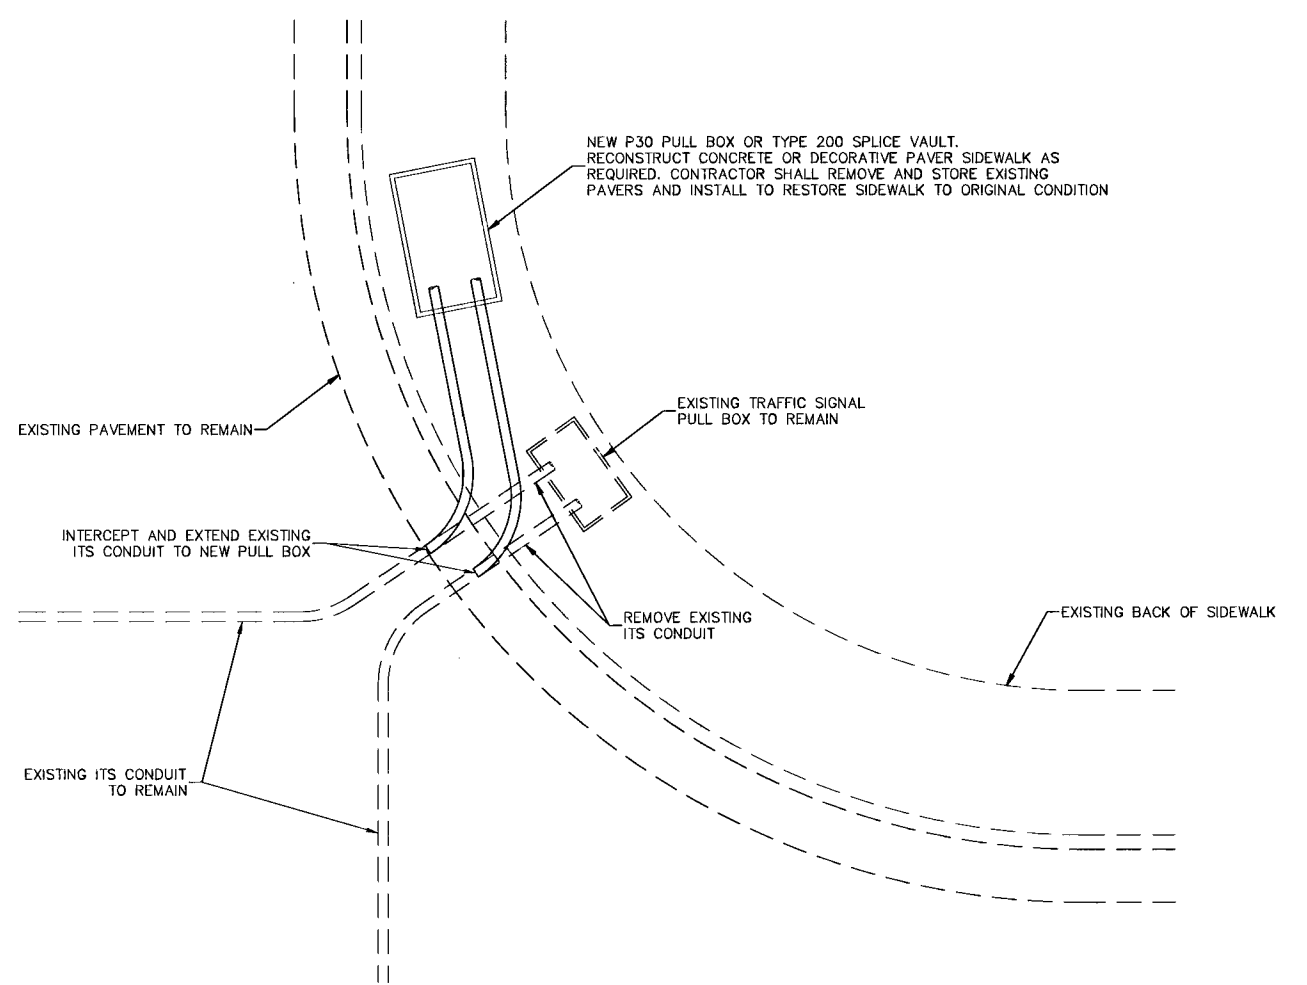

DETAIL B

PULL BOX INSTALLATION DETAIL


107V5212-F1B


117038

REV. NO.	DATE	DESCRIPTION	APPROVED



DURANGO DRIVE ITS INFRASTRUCTURE
DETAILS
 REGIONAL TRANSPORTATION COMMISSION OF SOUTHERN NEVADA

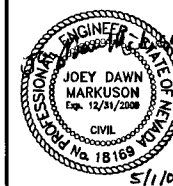

PROJECT No: 398-A240-3 DRAWN BY: JAS
 DESIGNED BY: JDM CHECKED BY: JSR
 APPROVED BY: 
G.C. WALLACE COMPANIES
 ENGINEERS | PLANNERS | SURVEYORS
 6655 S. CIMARRON ROAD - LAS VEGAS, NV 89113
 T: 702.804.2000 - F: 702.804.2299 - GCWALLACE.COM

SCALE	4500094823-402-04
HORIZ: NONE	DRAWING NO.
VERT: NONE	DU-18
FIELD BOOK	SHT. 21 OF 26
H34022	