


GRAPHIC SCALE  
( IN FEET )  
1 inch = 20 ft.

**LEGEND**

EXISTING	PROPOSED
—	—
—	—
—	—
⊙	⊙
⊙	⊙
⊙	⊙
⊙	⊙
⊙	⊙

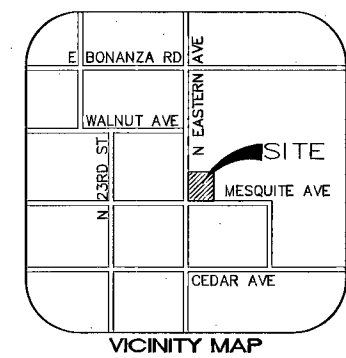

- DEMOLITION NOTES:
1. LANDSCAPING TO BE PROTECTED IN PLACE WHEREVER POSSIBLE. LANDSCAPING TO BE REPLACED AND/OR ADDED AS REQUIRED. IRRIGATION LINES MAY NEED TO BE FIELD ADJUSTED TO THE PROPOSED SITE CONDITIONS. NOTE THAT ANY LANDSCAPING INSTALLED (EITHER AS REPLACEMENT OR ENTIRELY NEW) SHOULD MATCH THE REMAINING LANDSCAPING AS MUCH AS POSSIBLE.
  2. EXISTING UTILITIES ARE TO BE PROTECTED IN PLACE.
  3. IT IS THE CONTRACTOR'S SOLE RESPONSIBILITY TO LOCATE EXISTING UTILITIES AND PROTECT THEM IN PLACE, ADJUST OR RELOCATE THEM AS REQUIRED.

**UTILITY NOTE**

UTILITY LOCATIONS SHOWN HEREON ARE APPROXIMATE ONLY. IT SHALL BE THE CONTRACTOR'S RESPONSIBILITY TO DETERMINE THE EXACT HORIZONTAL AND VERTICAL LOCATION OF ALL EXISTING UNDERGROUND UTILITIES PRIOR TO COMMENCING CONSTRUCTION. NO REPRESENTATION IS MADE THAT ALL EXISTING UTILITIES ARE SHOWN HEREON. THE ENGINEER ASSUMES NO RESPONSIBILITY FOR UTILITIES NOT SHOWN OR UTILITIES NOT SHOWN IN THEIR PROPER LOCATION.

AVOID CUTTING UNDERGROUND UTILITY LINES. IT'S COSTLY.


CALL BEFORE YOU DIG  
811  
UNDERGROUND SERVICE (USA)

AVOID HITTING OVERHEAD POWER LINES. IT'S COSTLY.

CALL BEFORE YOU DIG OVERHEAD  
CALL 1-702-227-2828

AVOID HITTING UNDERGROUND AND STREET LIGHT SYSTEM OVERHEAD POWER LINES. IT'S COSTLY.

CALL BEFORE YOU DIG UNDERGROUND  
CALL BEFORE YOU DIG  
1-702-466-7511  
1-702-228-8811  
LAS VEGAS AREA CONTRACTORS' TRAFFIC SYSTEM

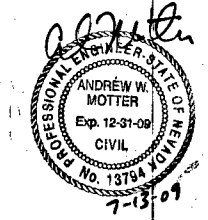

H32576  
CLV DWG NO. 107V5250

**SUMMIT ENGINEERING CORPORATION**  
313 PILOT RD., SUITE A, LAS VEGAS, NV 89119  
PHONE: (702) 252-3236 FAX: (702) 252-3247

DESIGNED BY: ARP  
DRAWN BY: amy  
CHECKED BY: ARP  
Copyright SUMMIT ENG 2009

NEVADA  
CLARK COUNTY

**CIVIL IMPROVEMENT PLANS FOR  
EASTERN & MESQUITE  
DEMOLITION PLAN**

REV.	DATE	DESCRIPTION	BY	APP'D

SCALE: 1" = 20'  
HORIZ: 1" = 20'  
VERT: N/A  
JOB NO: J73408  
N:\DWG\517351\CLV\107V5250.DWG - 4:20 PM \* 13-JAN-2009

SHEET 3 OF 5