


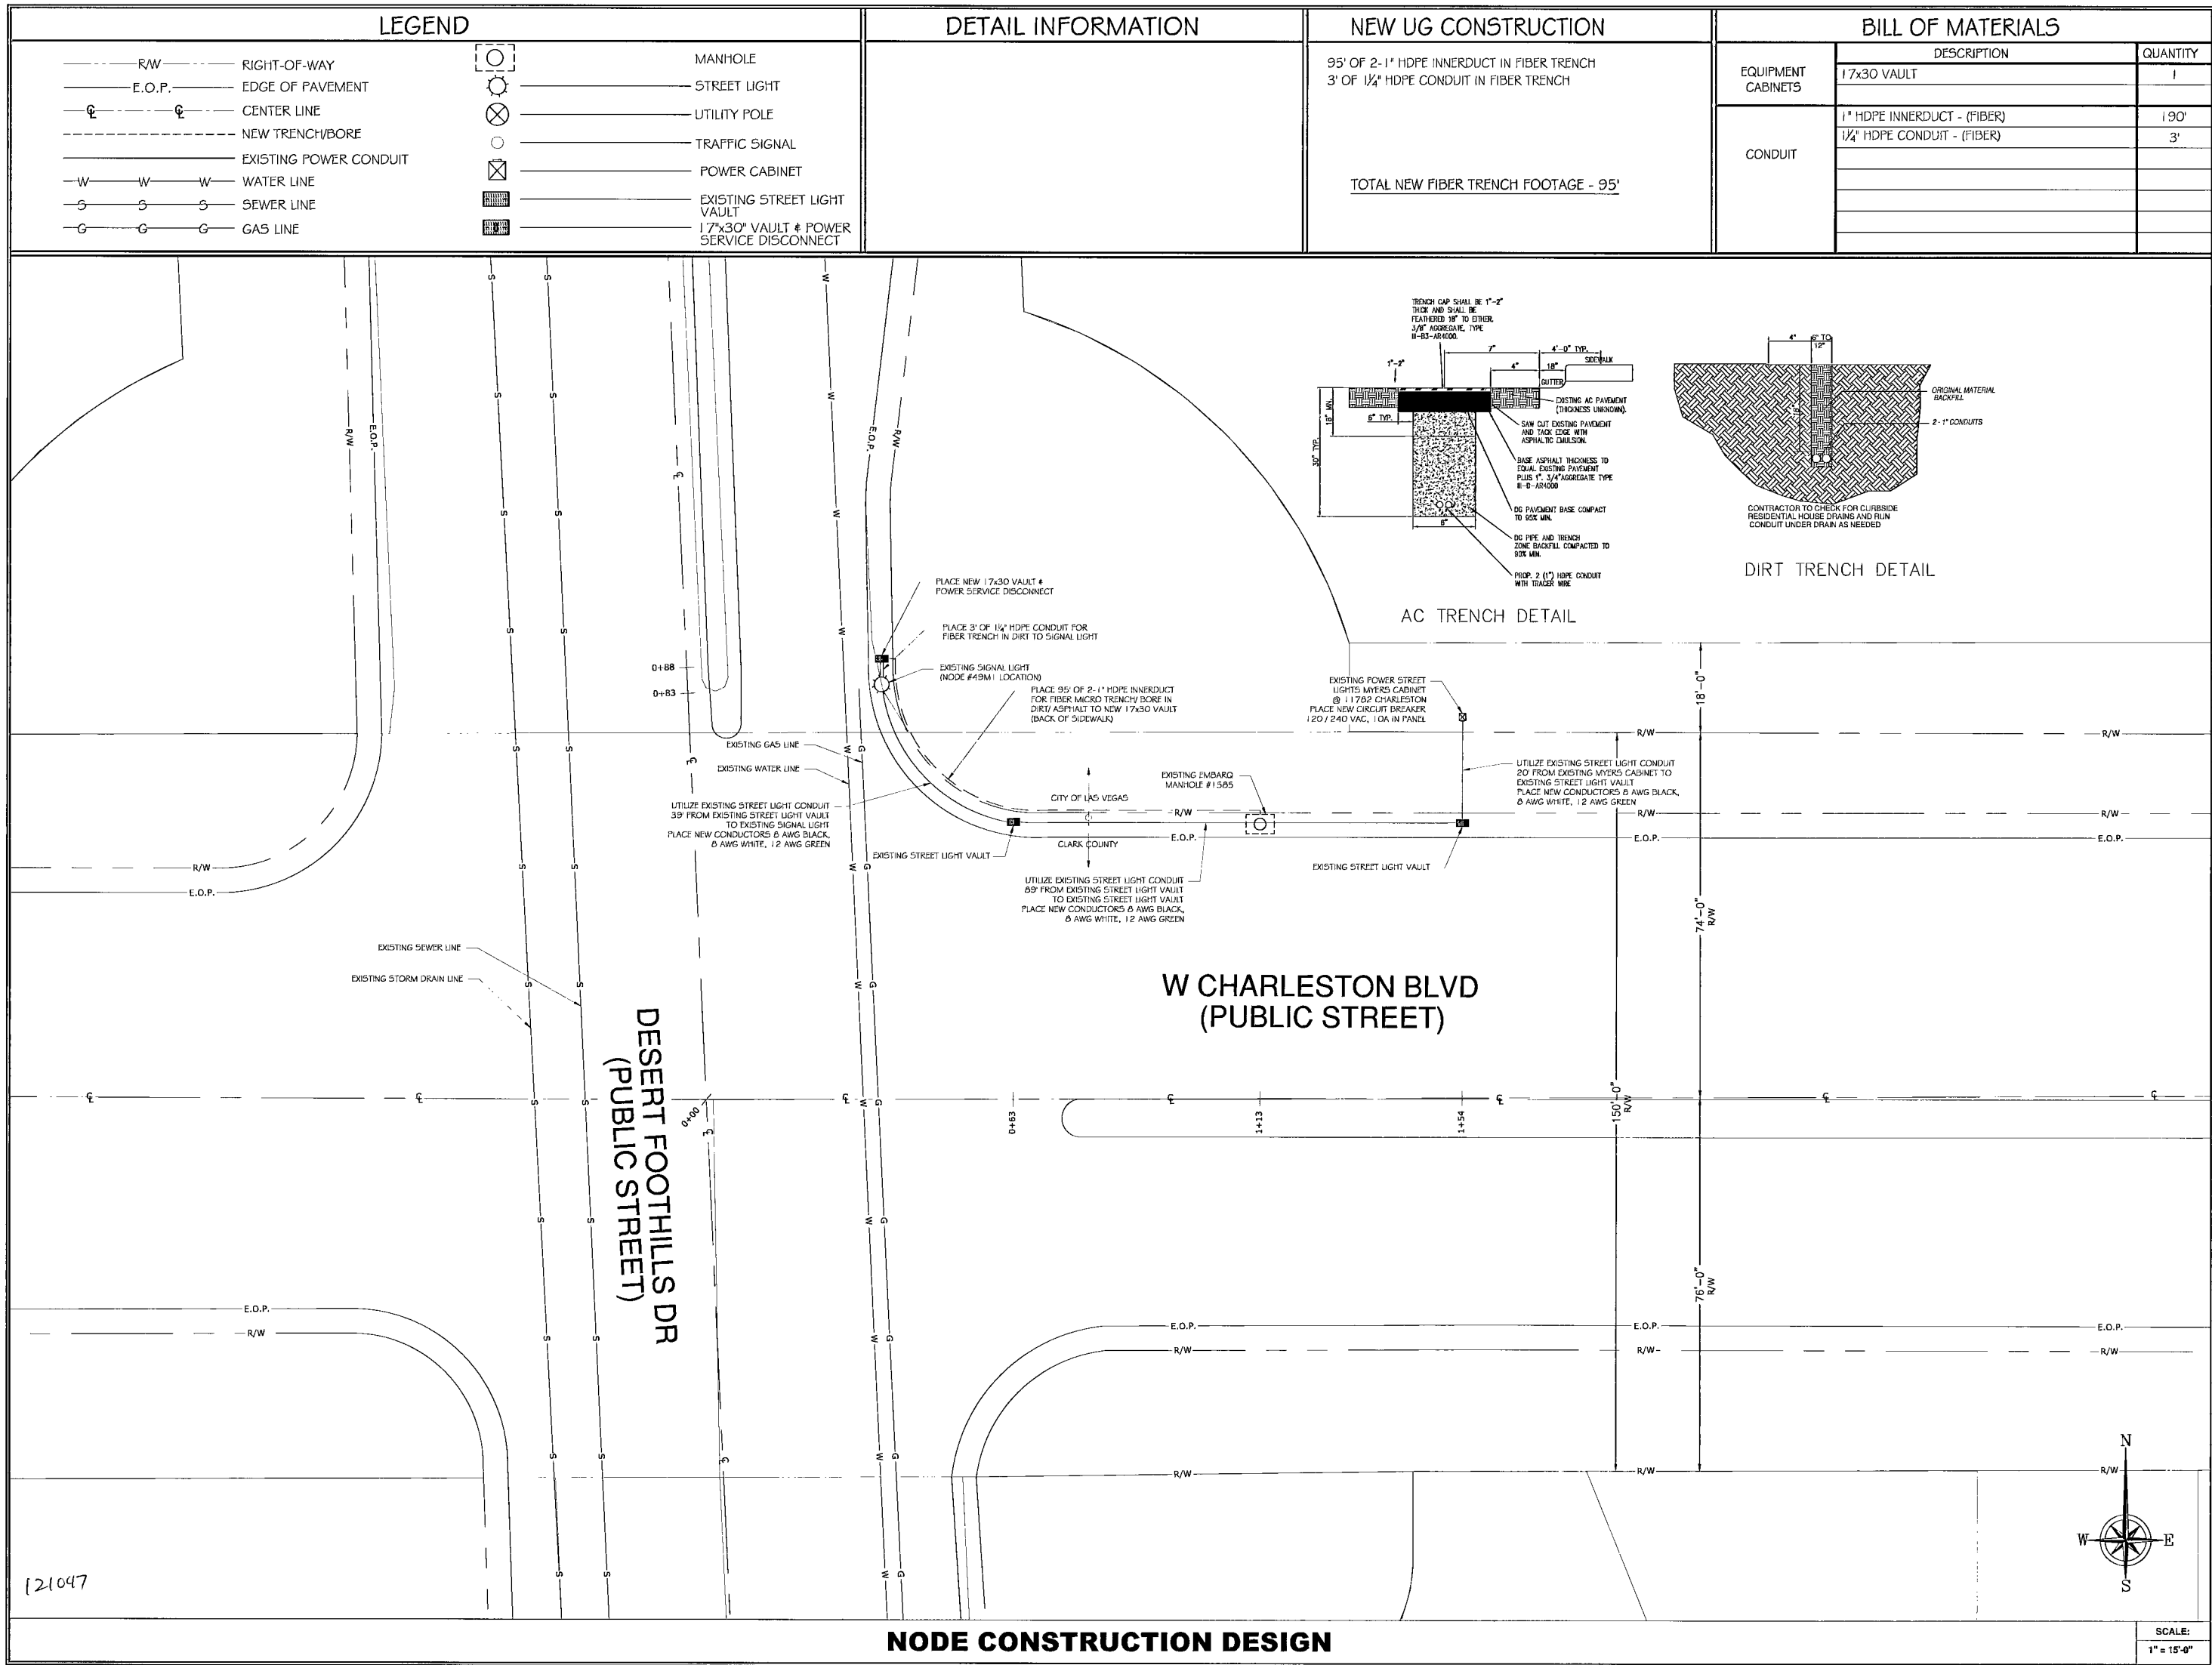



NextG Networks
of California, Inc.
2218 O'TOOLE AVE.
SAN JOSE, CALIFORNIA 95131
PHONE: (408) 954-1580

PROJECT INFORMATION:

SPR1009NV-SUMN049M1
LAS VEGAS, NV 89138

CURRENT ISSUE DATE:

01/19/2010

PERMIT SUBMISSION:

REV. DATE: DESCRIPTION: BY:

PLANS BY:


NextG Networks
of California, Inc.

REP:

COMMENTS:

H# 36635

DWG#

107V5352-T&L

SHEET TITLE:

NODE CONSTRUCTION DESIGN

SHEET NUMBER:

3

REVISION:

3 OF 6