
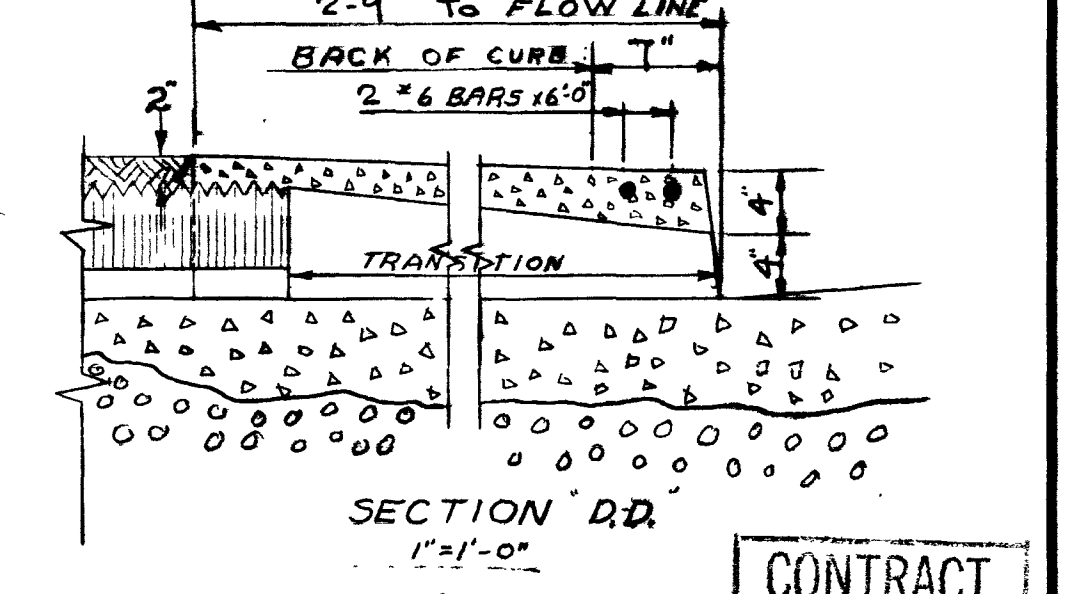
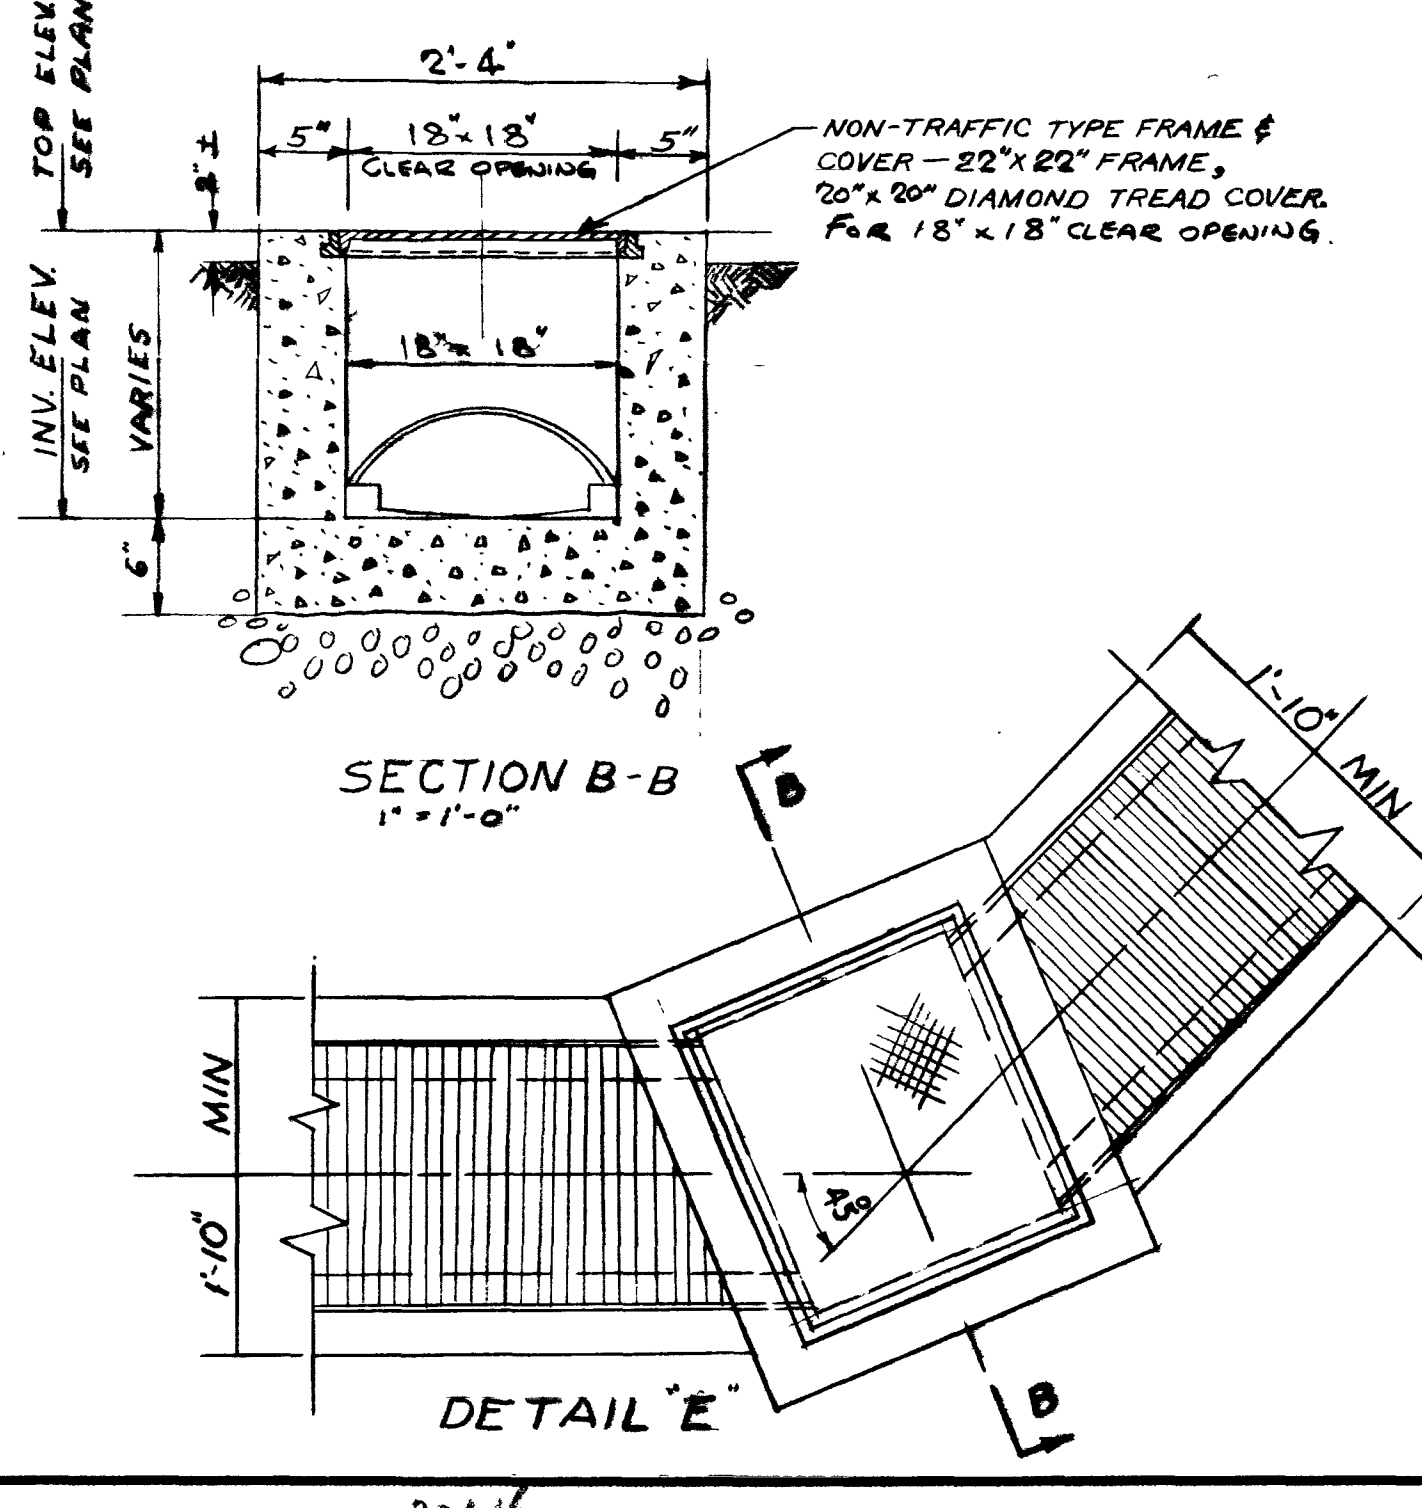
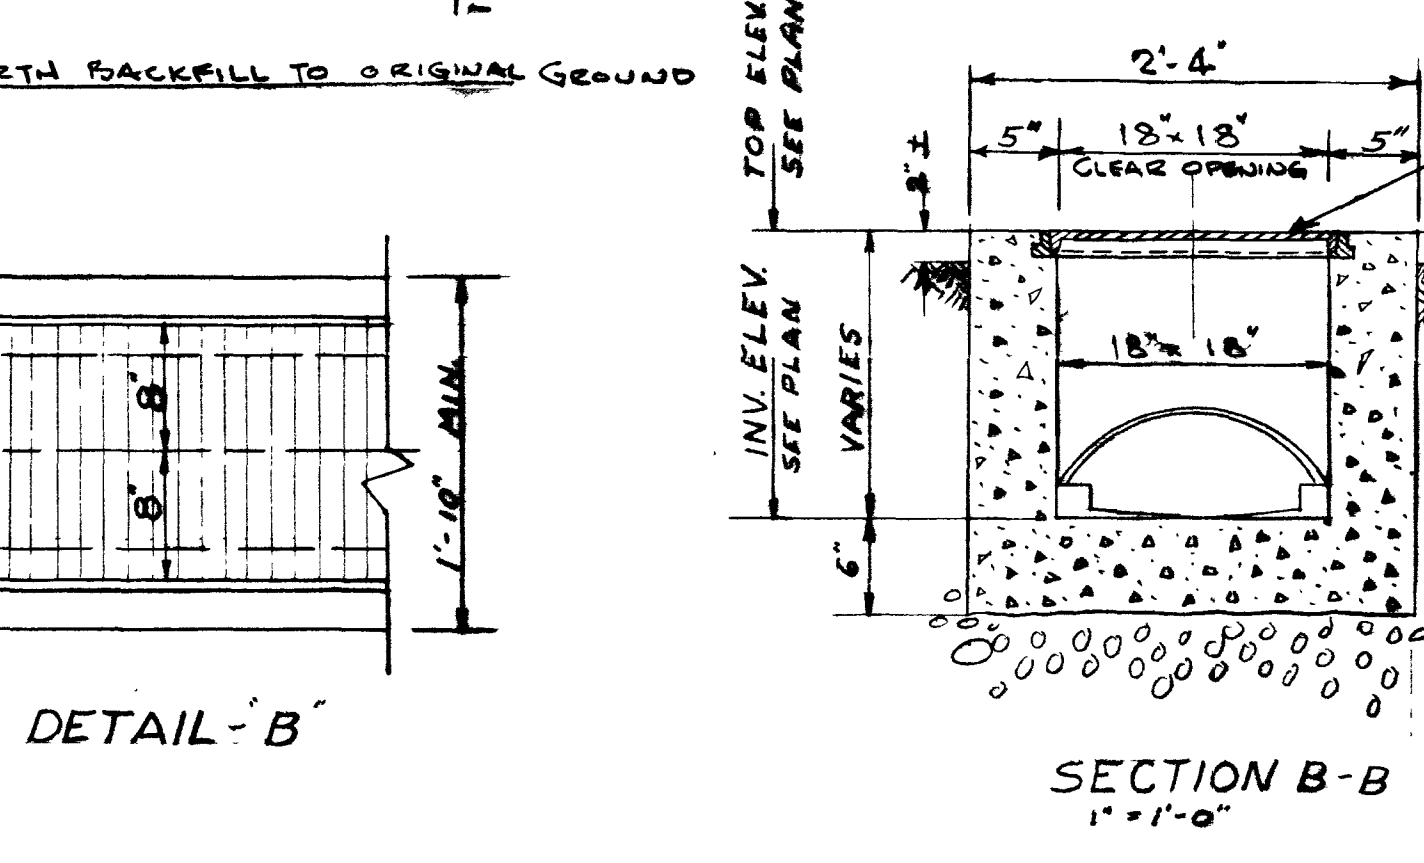
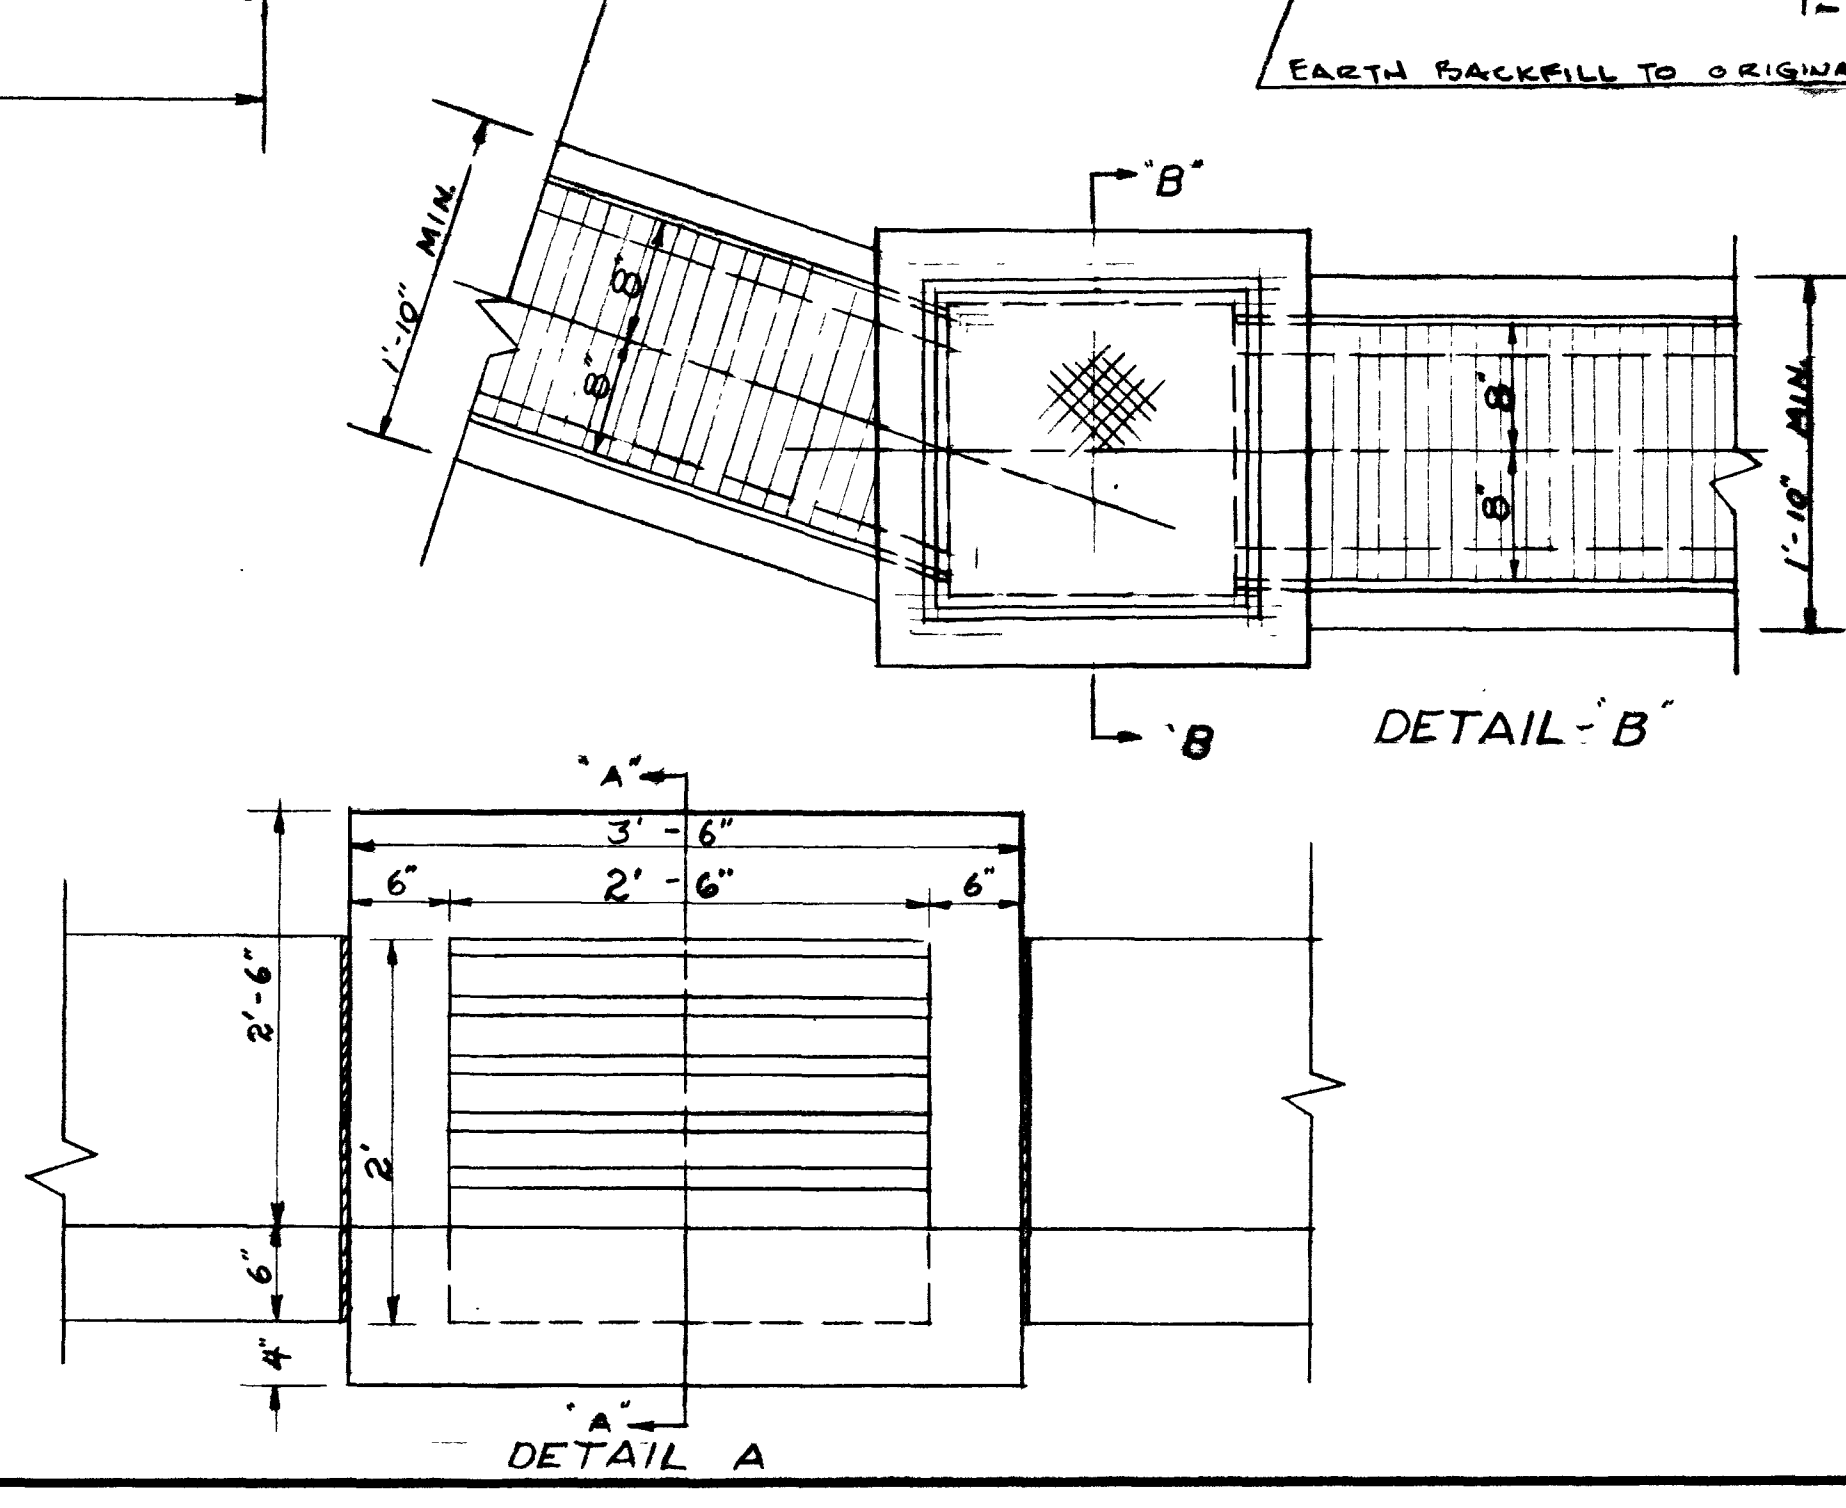
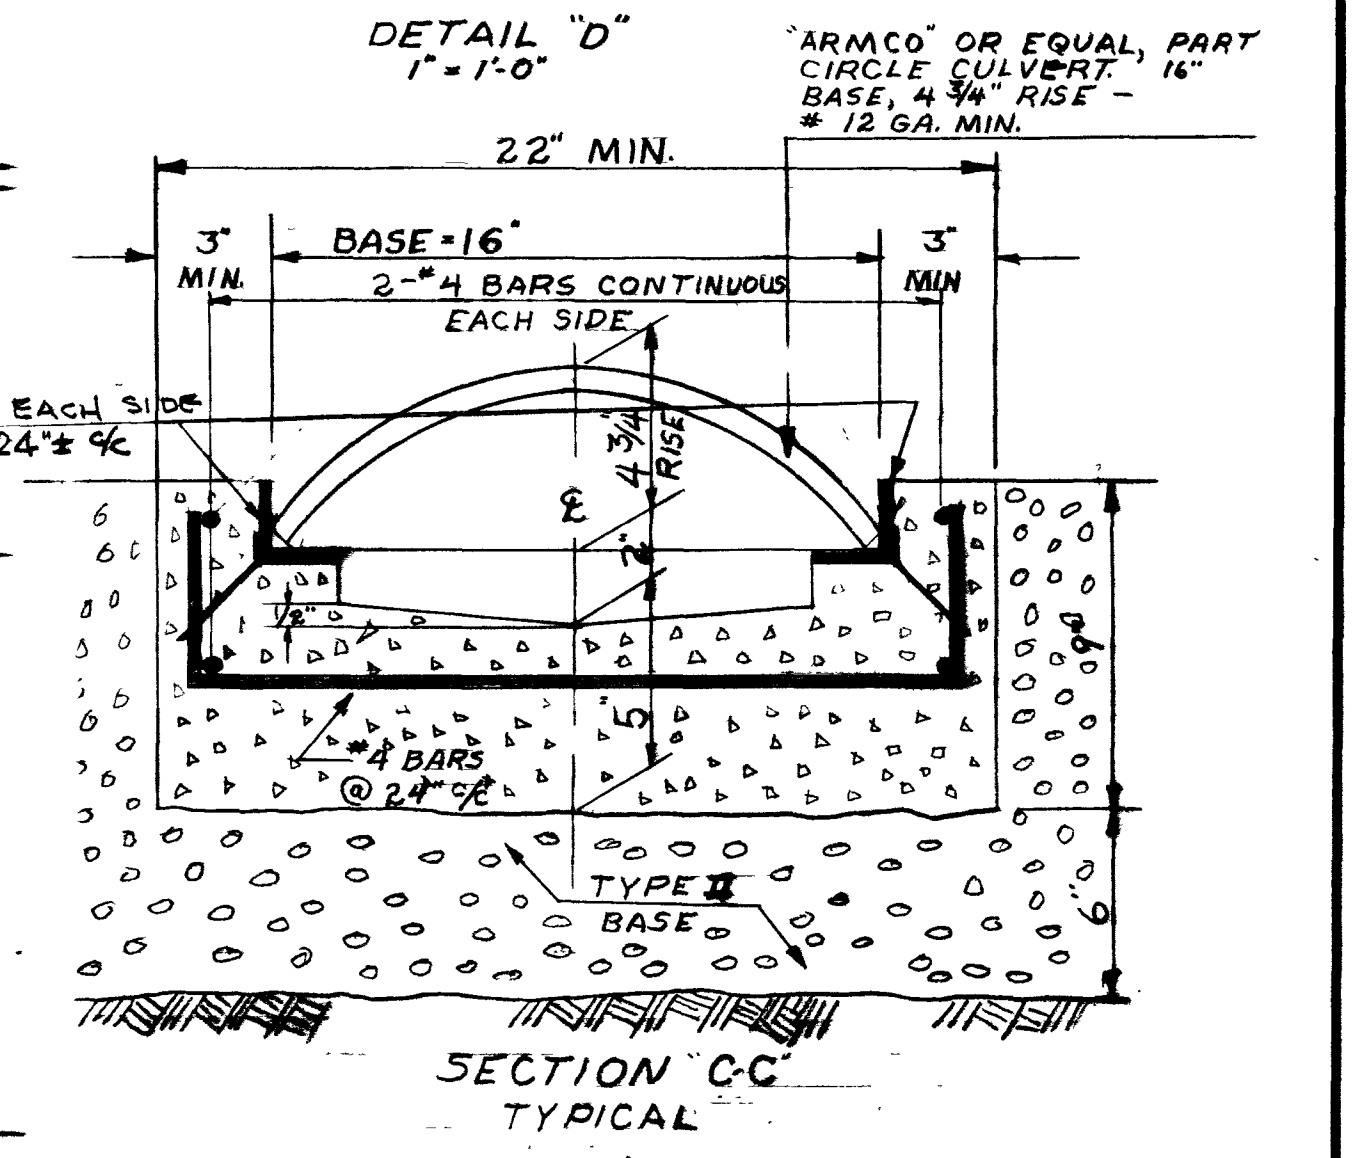
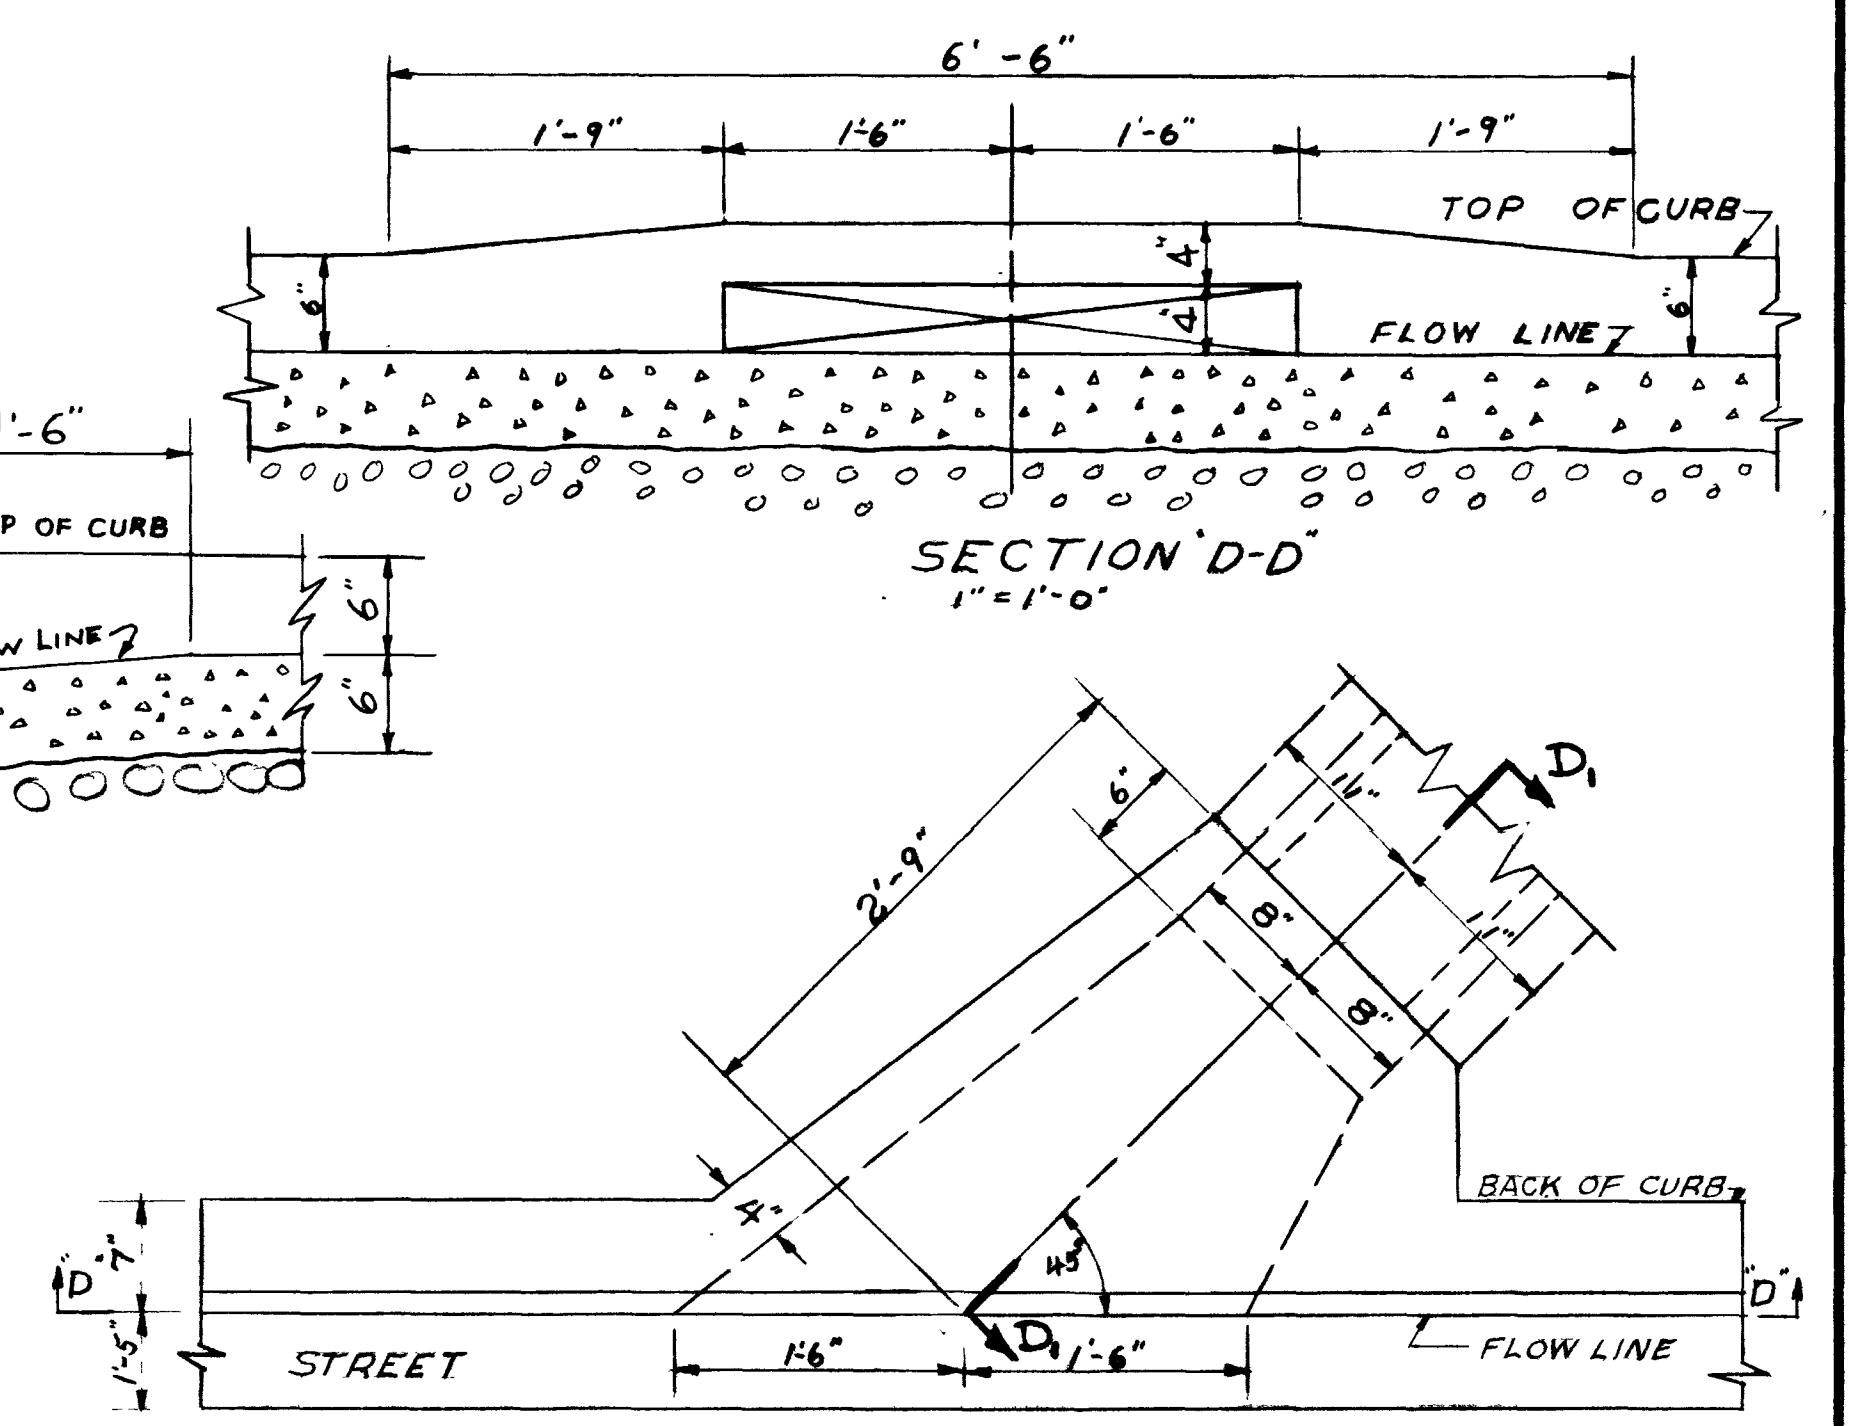
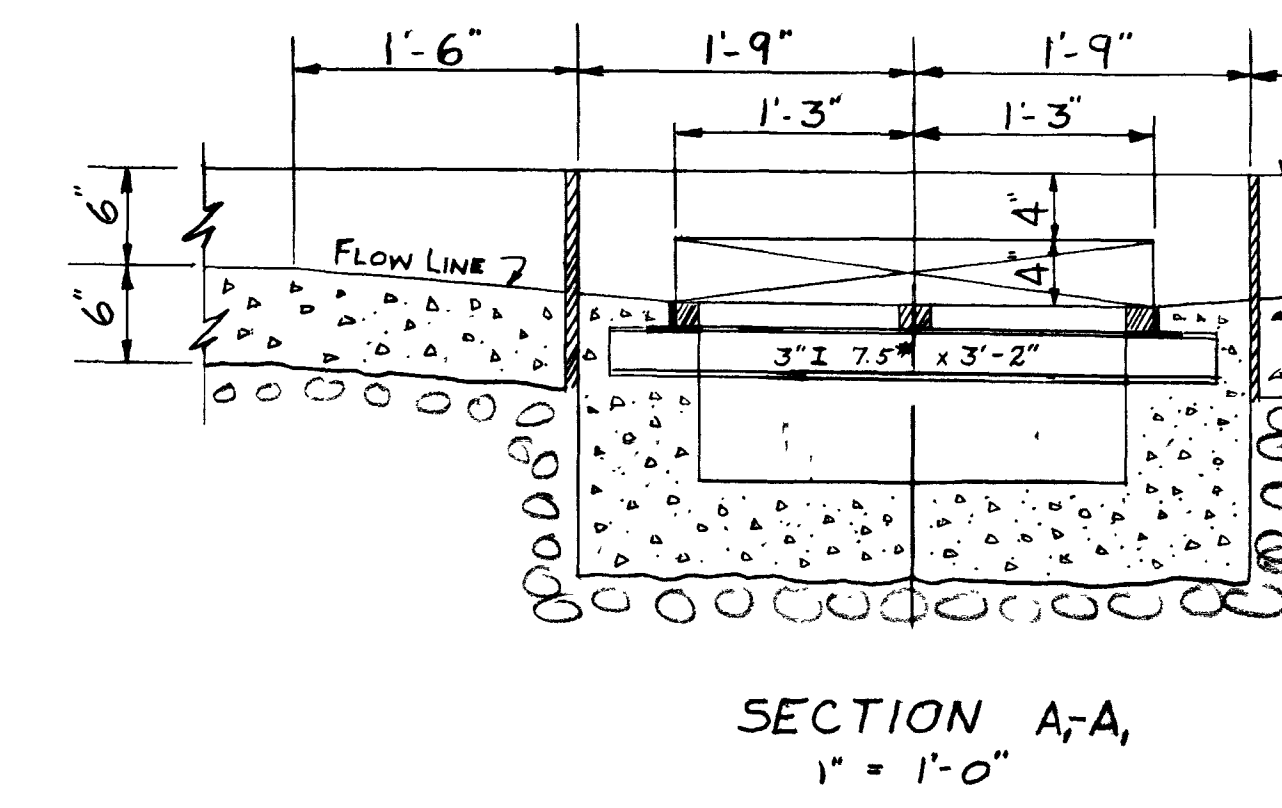
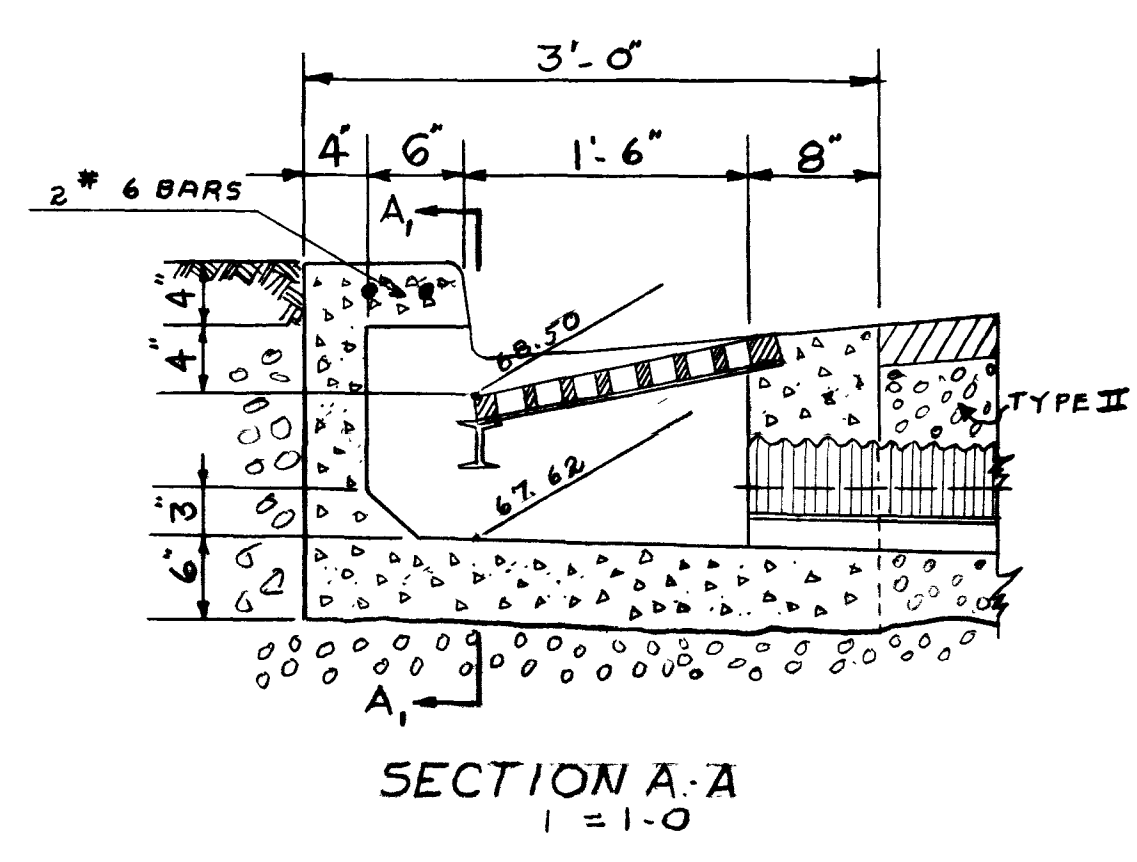
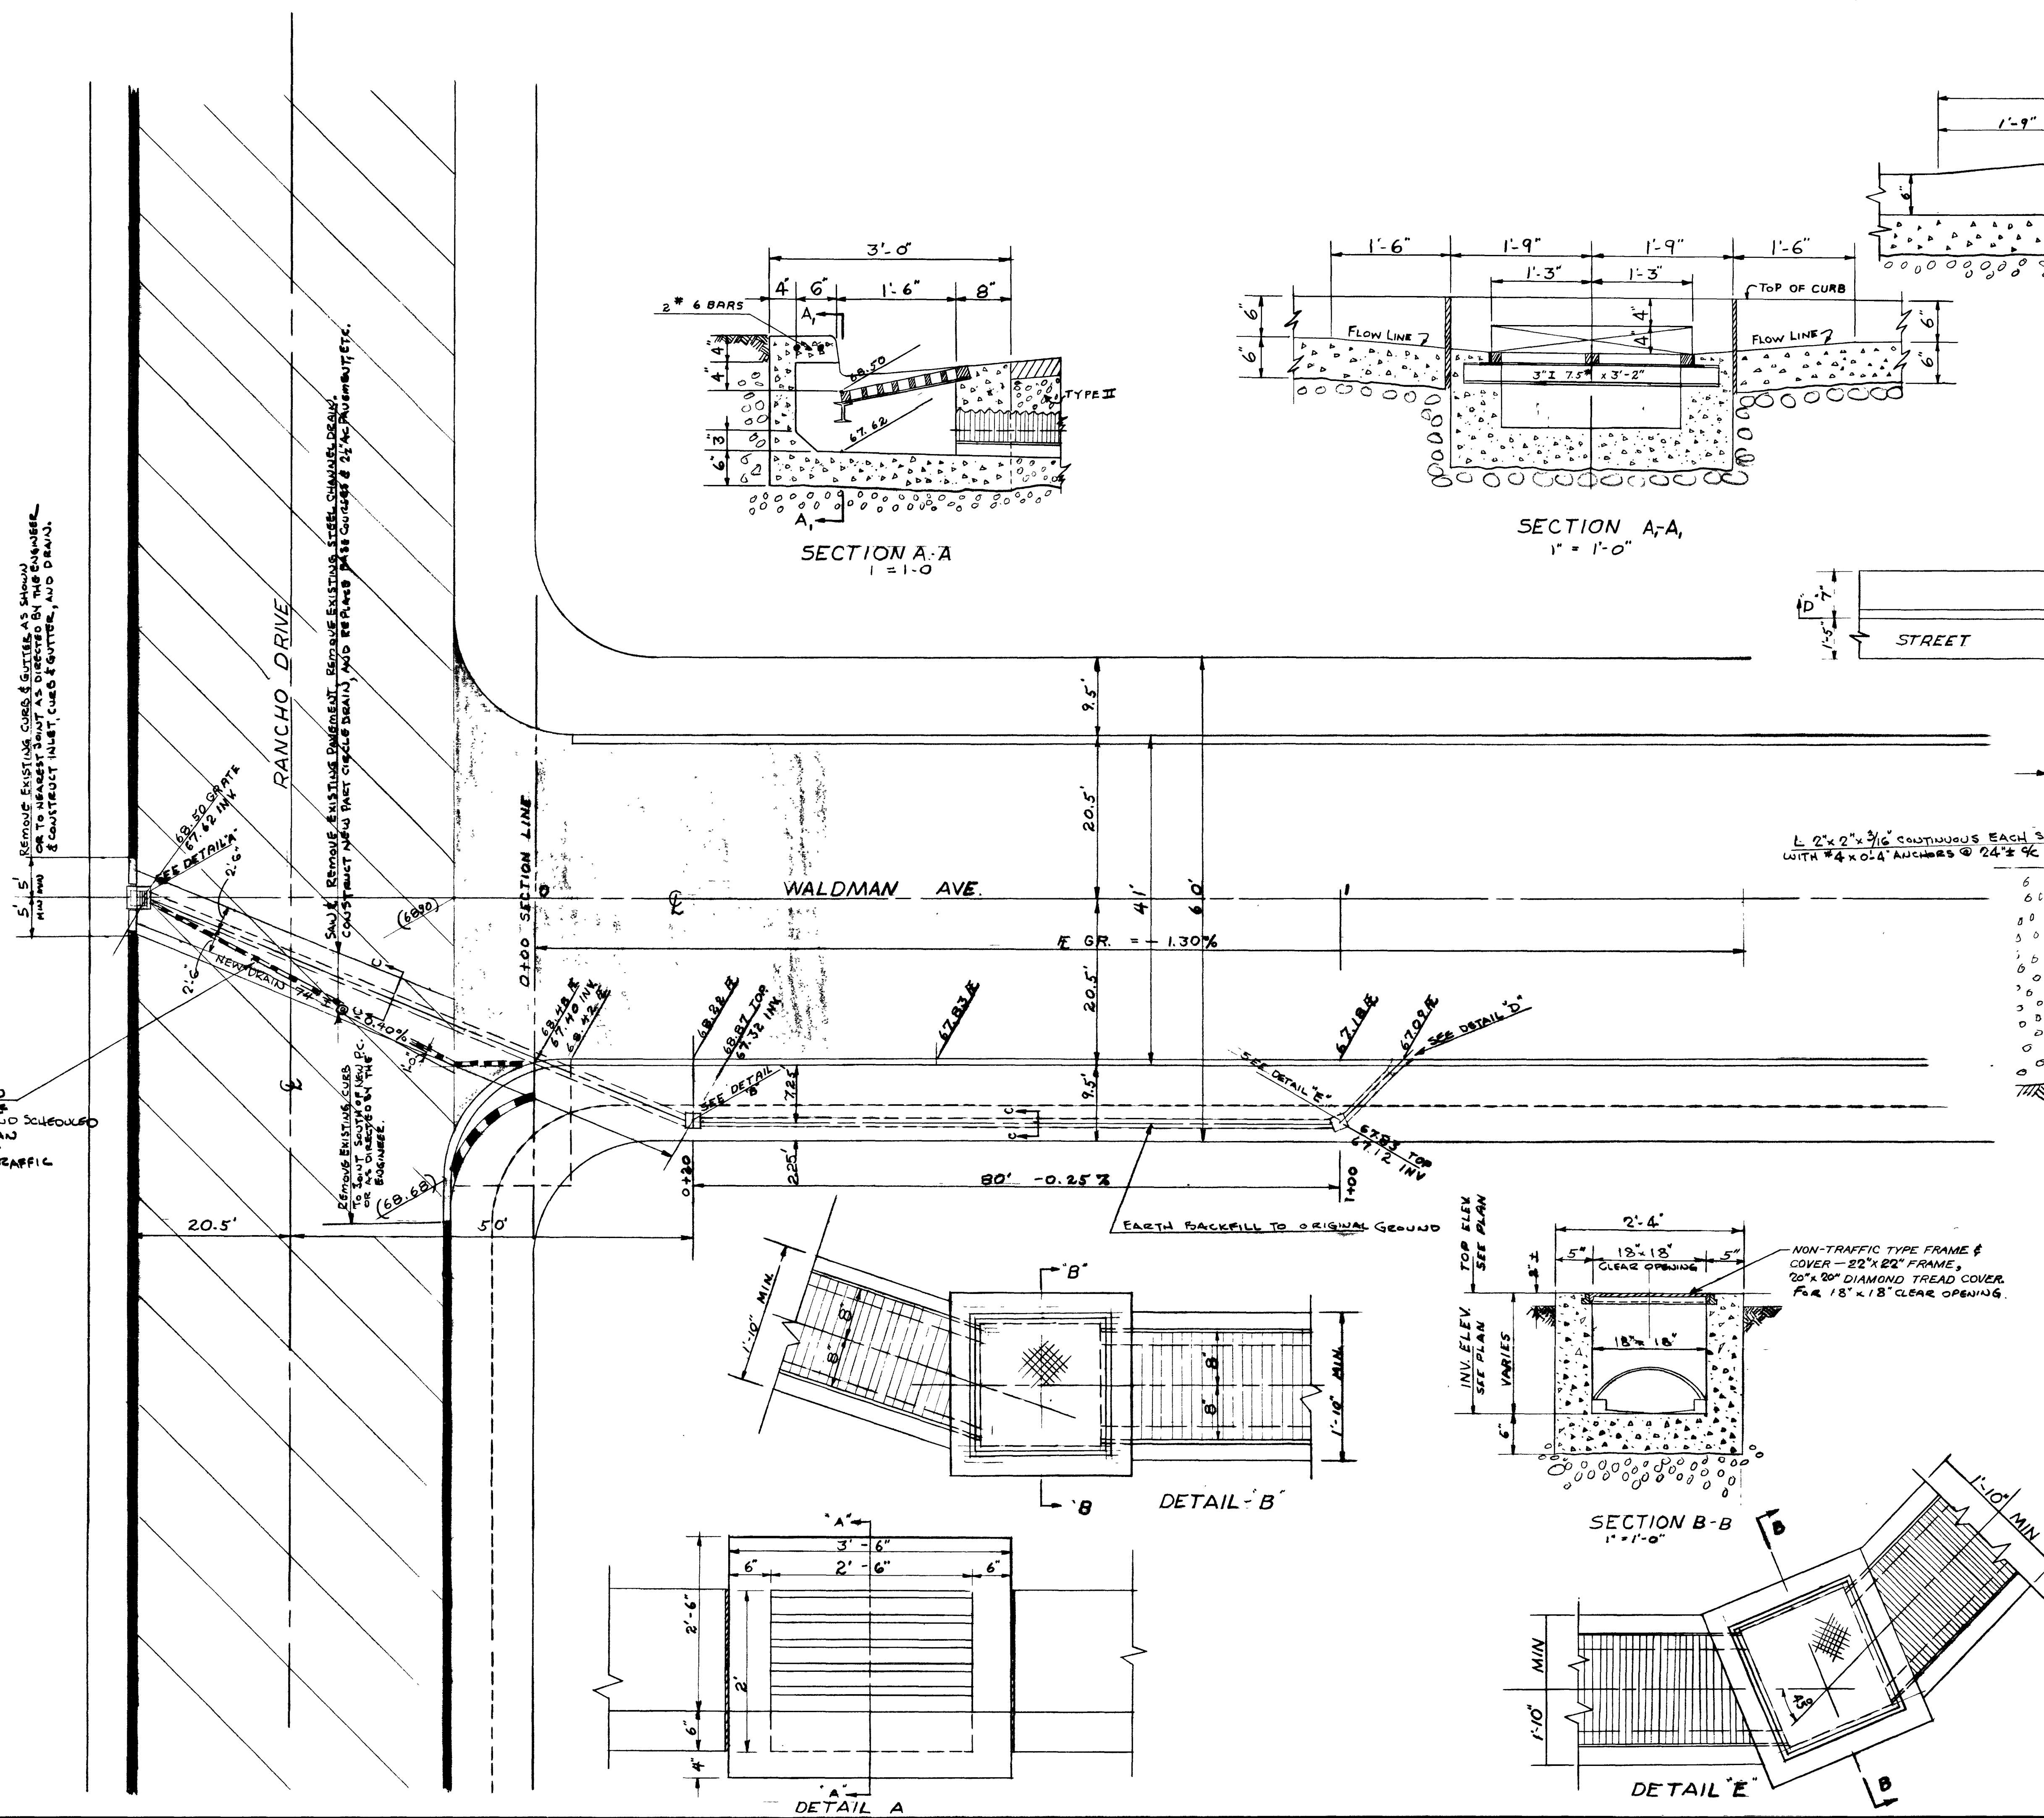


NOTE: CONSTRUCTION
ACROSS RANCHO DRIVE
SHALL BE EXPEDITED AND SCHEDULED
SO THAT NOT LESS THAN
HALF OF THE STREET
SHALL BE OPEN TO TRAFFIC
AT ALL TIMES.

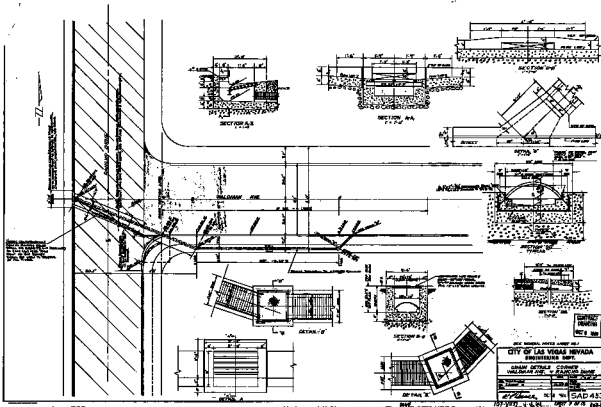

CONTRACT DRAWING OCT 8 1964			
SEE GENERAL NOTES SHEET NO. 1			
CITY OF LAS VEGAS NEVADA ENGINEERING DEPT.			
DRAIN DETAILS CORNER WALDMAN AVE. & RANCHO DRIVE			
DES. SLACKMAN	DATE	SC. 08	1" = 10'-0"
DR. LANGE G	12-27-63	SC. 09	
CHKD.		P.L.O. NO.	
APPROVED BY CITY ENGR.		DRAWING NO.	
OCT 8 1964			SAD 453

CITY OF LAS VEGAS NEVADA
ENGINEERING DEPT.




