


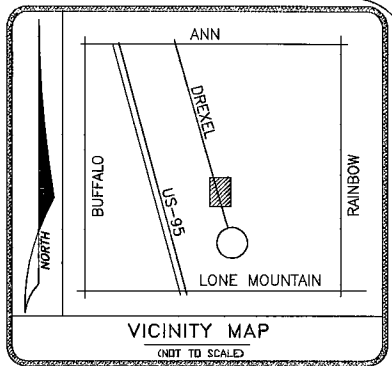

- CONSTRUCTION NOTES:**
1. LOCATE ALL UNDERGROUND UTILITIES BEFORE DIGGING. 1-800-227-2600
 2. INSTALL PULL BOXES AT EXISTING FINISH GRADE.
 3. MAINTAIN 18" MINIMUM COVER OVER DUCT IN DIRT BEHIND SIDEWALK. MAINTAIN 36" MINIMUM COVER OVER DUCT UNDER PROPOSED SIDEWALK. MAINTAIN 36" MINIMUM COVER OVER DUCT UNDER STREET.
 4. COMPACT BACKFILL IN THE STREET TO 95% AND COMPLY TO ALL CITY OF LAS VEGAS / COUNTY STANDARDS 503 OR 504.1
 5. PULL BOX - 15-3/4" x 25-1/4" x 12" OR 22-1/4" x 35-1/4" x 12"
 6. CONDUIT - PVC SD4 40
 7. REMOVE ONE SECTION OF SIDEWALK WHERE REQUIRED.
 8. PLACE TV PEDESTAL AT LOCATION SHOWN, TV-2400, CPH-1230, 1730 OR 2000 AS NOTED.
 9. REPLACE SIDEWALK AT EXISTING FINISH GRADE WHERE REQUIRED.
 10. BORE UNDER ALL CROSS CUTTERS.
 11. ALL CUTS SHALL BE PER ESTABLISHED RTC GUIDELINES PER 500A.LAT.BL.BT


DISCLAIMER NOTE

UTILITY LOCATIONS SHOWN HEREON ARE APPROXIMATE ONLY. IT SHALL BE THE CONTRACTOR'S RESPONSIBILITY TO DETERMINE THE EXACT HORIZONTAL AND VERTICAL LOCATION OF ALL EXISTING UNDERGROUND AND OVERHEAD UTILITIES PRIOR TO COMMENCING CONSTRUCTION. NO REPRESENTATION IS MADE THAT ALL EXISTING UTILITIES ARE SHOWN HEREON. THE ENGINEER ASSUMES NO RESPONSIBILITY FOR UTILITIES NOT SHOWN OR UTILITIES NOT SHOWN IN THEIR PROPER LOCATION.

Avoid cutting underground utility lines. It's costly.
Call before you Dig
OR 1-800-227-2600
UNDERGROUND SERVICE (USA)

Avoid overhead power line contact
Call before you OVERHEAD
1-702-227-2929
NEVADA POWER ENVIRONMENT AND SAFETY SERVICES DEPARTMENT

Avoid hitting underground traffic signal systems and street light system conduits.
CALL BEFORE YOU DO UNDERGROUND
before you Undergound
1-702-455-7511
CLARK COUNTY TRAFFIC OPERATIONS
1-702-432-5300
LAS VEGAS AREA COMPUTERIZED TRAFFIC SYSTEM

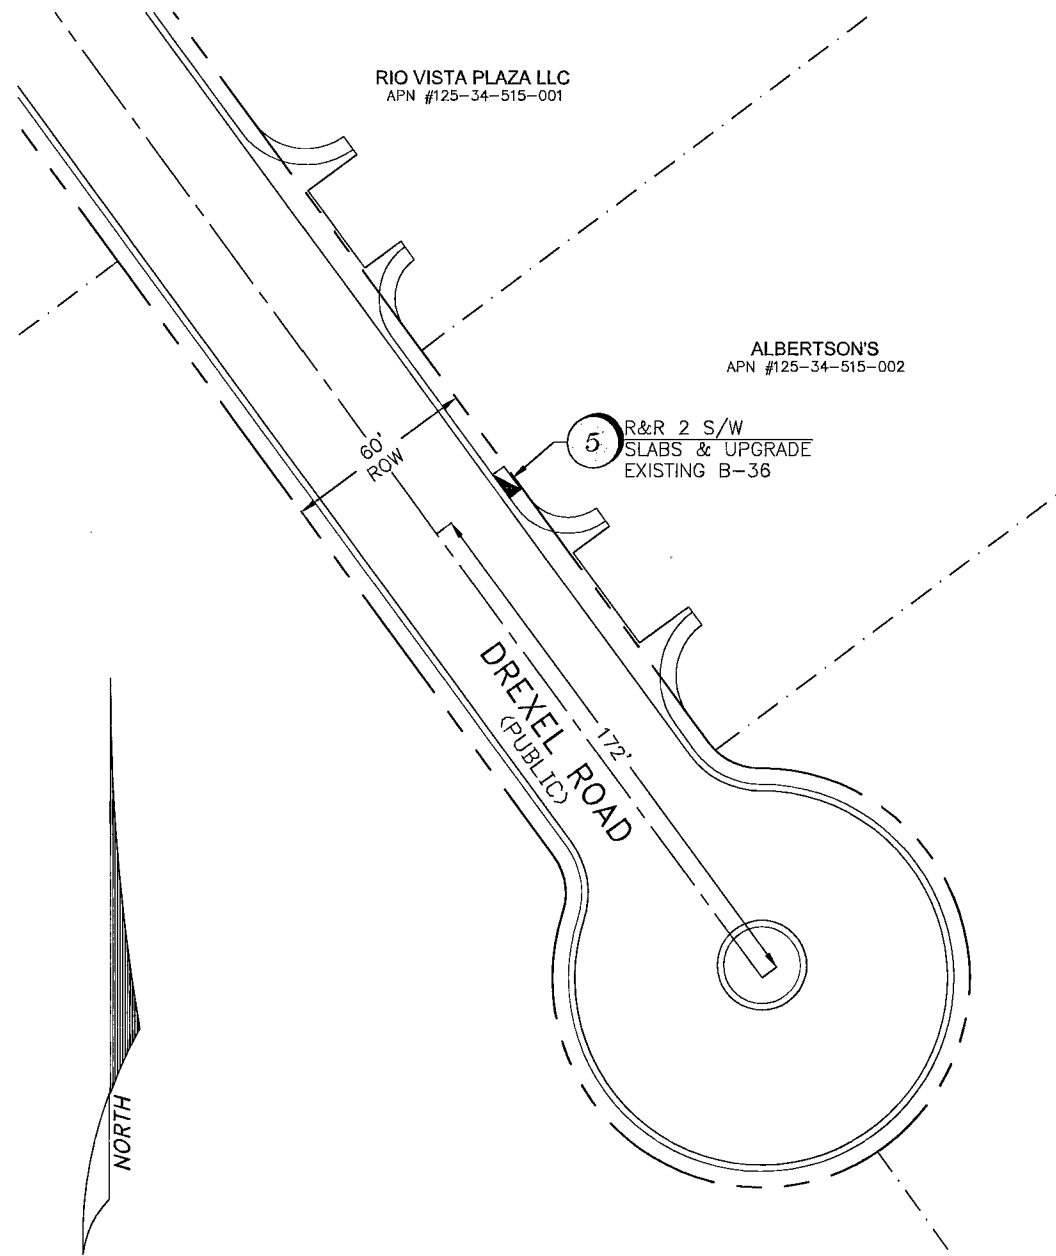

LEGEND: OTHER ITEMS WILL BE CALLED OUT

1. R&R X' - S.W. SLAB(S) OR POTHOLE	22. C-DIRT TRENCH-INSTALL
2. INSTALL NEW B-24 PULL BOX (21' 3/4" x 23' 1/4" x 12")	23. C-ASPHALT/STREET TRENCH-INSTALL
24. EXISTING B-24 PULL BOX (21' 3/4" x 23' 1/4" x 12")	24. X-EXISTING CATV CONDUIT(S)
25. INSTALL NEW B-36 PULL BOX (17' x 30" x 24")	25. B-PROPOSED BORE UNDER ASPHALT AND/OR CONCRETE
26. EXISTING B-36 PULL BOX (17' x 30" x 24")	26. B-PROPOSED BORE UNDER DIRT AREA
27. INSTALL NEW CHRISTY VAULT (17' x 30" x 38") OR (17' x 30" x 42")	27. B-PROPOSED BORE UNDER CURB & GUTTER OR VALLEY GUTTER
28. EXISTING CHRISTY VAULT (17' x 30" x 38") OR (17' x 30" x 42")	28. --- RIGHT-OF-WAY LINE
29. INSTALL NEW T-200 CATV VAULT (30" x 48" x 36")	29. --- LOT/PROPERTY LINE
30. EXISTING T-200 CATV VAULT (30" x 48" x 36")	30. NOT IN USE
31. INSTALL NEW T-400 CATV VAULT (30" x 48" x 36")	31. --- EDGE OF PAVEMENT
32. EXISTING T-400 CATV VAULT (30" x 48" x 36")	32. NOT IN USE
33. INSTALL NEW T-600 CATV VAULT (36" x 84" x 48")	33. --- PROPOSED ONE INCH (1") PVC CONDUIT
34. EXISTING T-600 CATV VAULT (36" x 84" x 48")	34. --- PROPOSED TWO INCH (2") PVC CONDUIT UNLESS OTHERWISE NOTED
35. INSTALL NEW CATV PEDESTAL	35. X-OH-EXISTING OVERHEAD OF FIBER OPTIC CABLE OR COAX
36. EXISTING CATV PEDESTAL	36. OH-PROPOSED OVERHEAD INSTALL OF FIBER OPTIC CABLE OR COAX
37. EXISTING OR PROPOSED CATV PEDESTAL 1730	37. O-EXISTING TELCO POLE
38. EXISTING OR PROPOSED CATV PEDESTAL 1230	38. S-EXISTING POWER COMPANY POLE
39. EXISTING EMBARQ PULL BOX	39. X-EXISTING JOINT POLE
40. EXISTING NEVADA POWER PULL BOX	40. X JOINT POLE WITH A TRANSFORMER
41. EXISTING TELCO MANHOLE	41. X-EXISTING NEVADA POWER TRANSFORMER/TRANSFORMER PAD
42. EXISTING 3'x5'x4' TELCO PULL BOX	42. P-POWER PULL BOX
43. EXISTING 2'-6"x4'x3' TELCO PULL BOX	43. COX POWER SUPPLY (48" x 24" x 52")
44. EXISTING 17'x30"x29' 1/2" TELCO UTILITY BOX	44. R-RISE UP EXISTING NPO/EMBARQ POLE
45. EXISTING 9' 5/8"x16"x24" TELCO SERVICE BOX	45. R-INTERSECTING CENTERLINE
46. PROPOSED MEDIUM LOCKBOX	46. H-H RAILROAD
47. PROPOSED LARGE LOCKBOX	47. X-EXISTING FACILITIES TO BE REMOVED OR ABANDONED
48. INSTALL RHINO CABINET	48. R-RISE UP EXISTING NPO/EMBARQ POLE
49. EXISTING UTILITY EASEMENT AREA(S) PER OWNER'S DEDICATION	49. R-RISE DOWN EXISTING NPO/EMBARQ POLE

DRAFTING CONTACT: Carlos Rodriguez
PHONE: (702) 545-1663

TOTAL BORE
TOTAL DIRT TRENCH
TOTAL ASPHALT TRENCH
TOTAL TRENCH
TOTAL S/W PANELS 2
TOTAL LINEAR FOOTAGE 10'

Approved for Construction
THIS APPROVAL IS FOR WORK IN CLV R/W OR CLV EASEMENTS ONLY. OBTAINING PERMISSIONS OR EASEMENTS FOR WORK SHOWN ON PRIVATE PROPERTY IS THE RESPONSIBILITY OF THE UTILITY.
David A. Burt 5/5/2010
APPROVAL DATE

PROJECT LOCATION/DESCRIPTION: DREXEL & ANN		SUB	
AREA: CITY OF LAS VEGAS		CONTRACTOR: CLOVER	
APPROVED BY: LENNY MADERN		W.O. # 40520090000CFTM249	
DATE: BY:	REVISIONS	APPROVAL	COX PERMIT # 6736-20
NODE # NW150		SCALE: 1:30	DATE: 4/22/10
TECH: #		BY: CMR	