
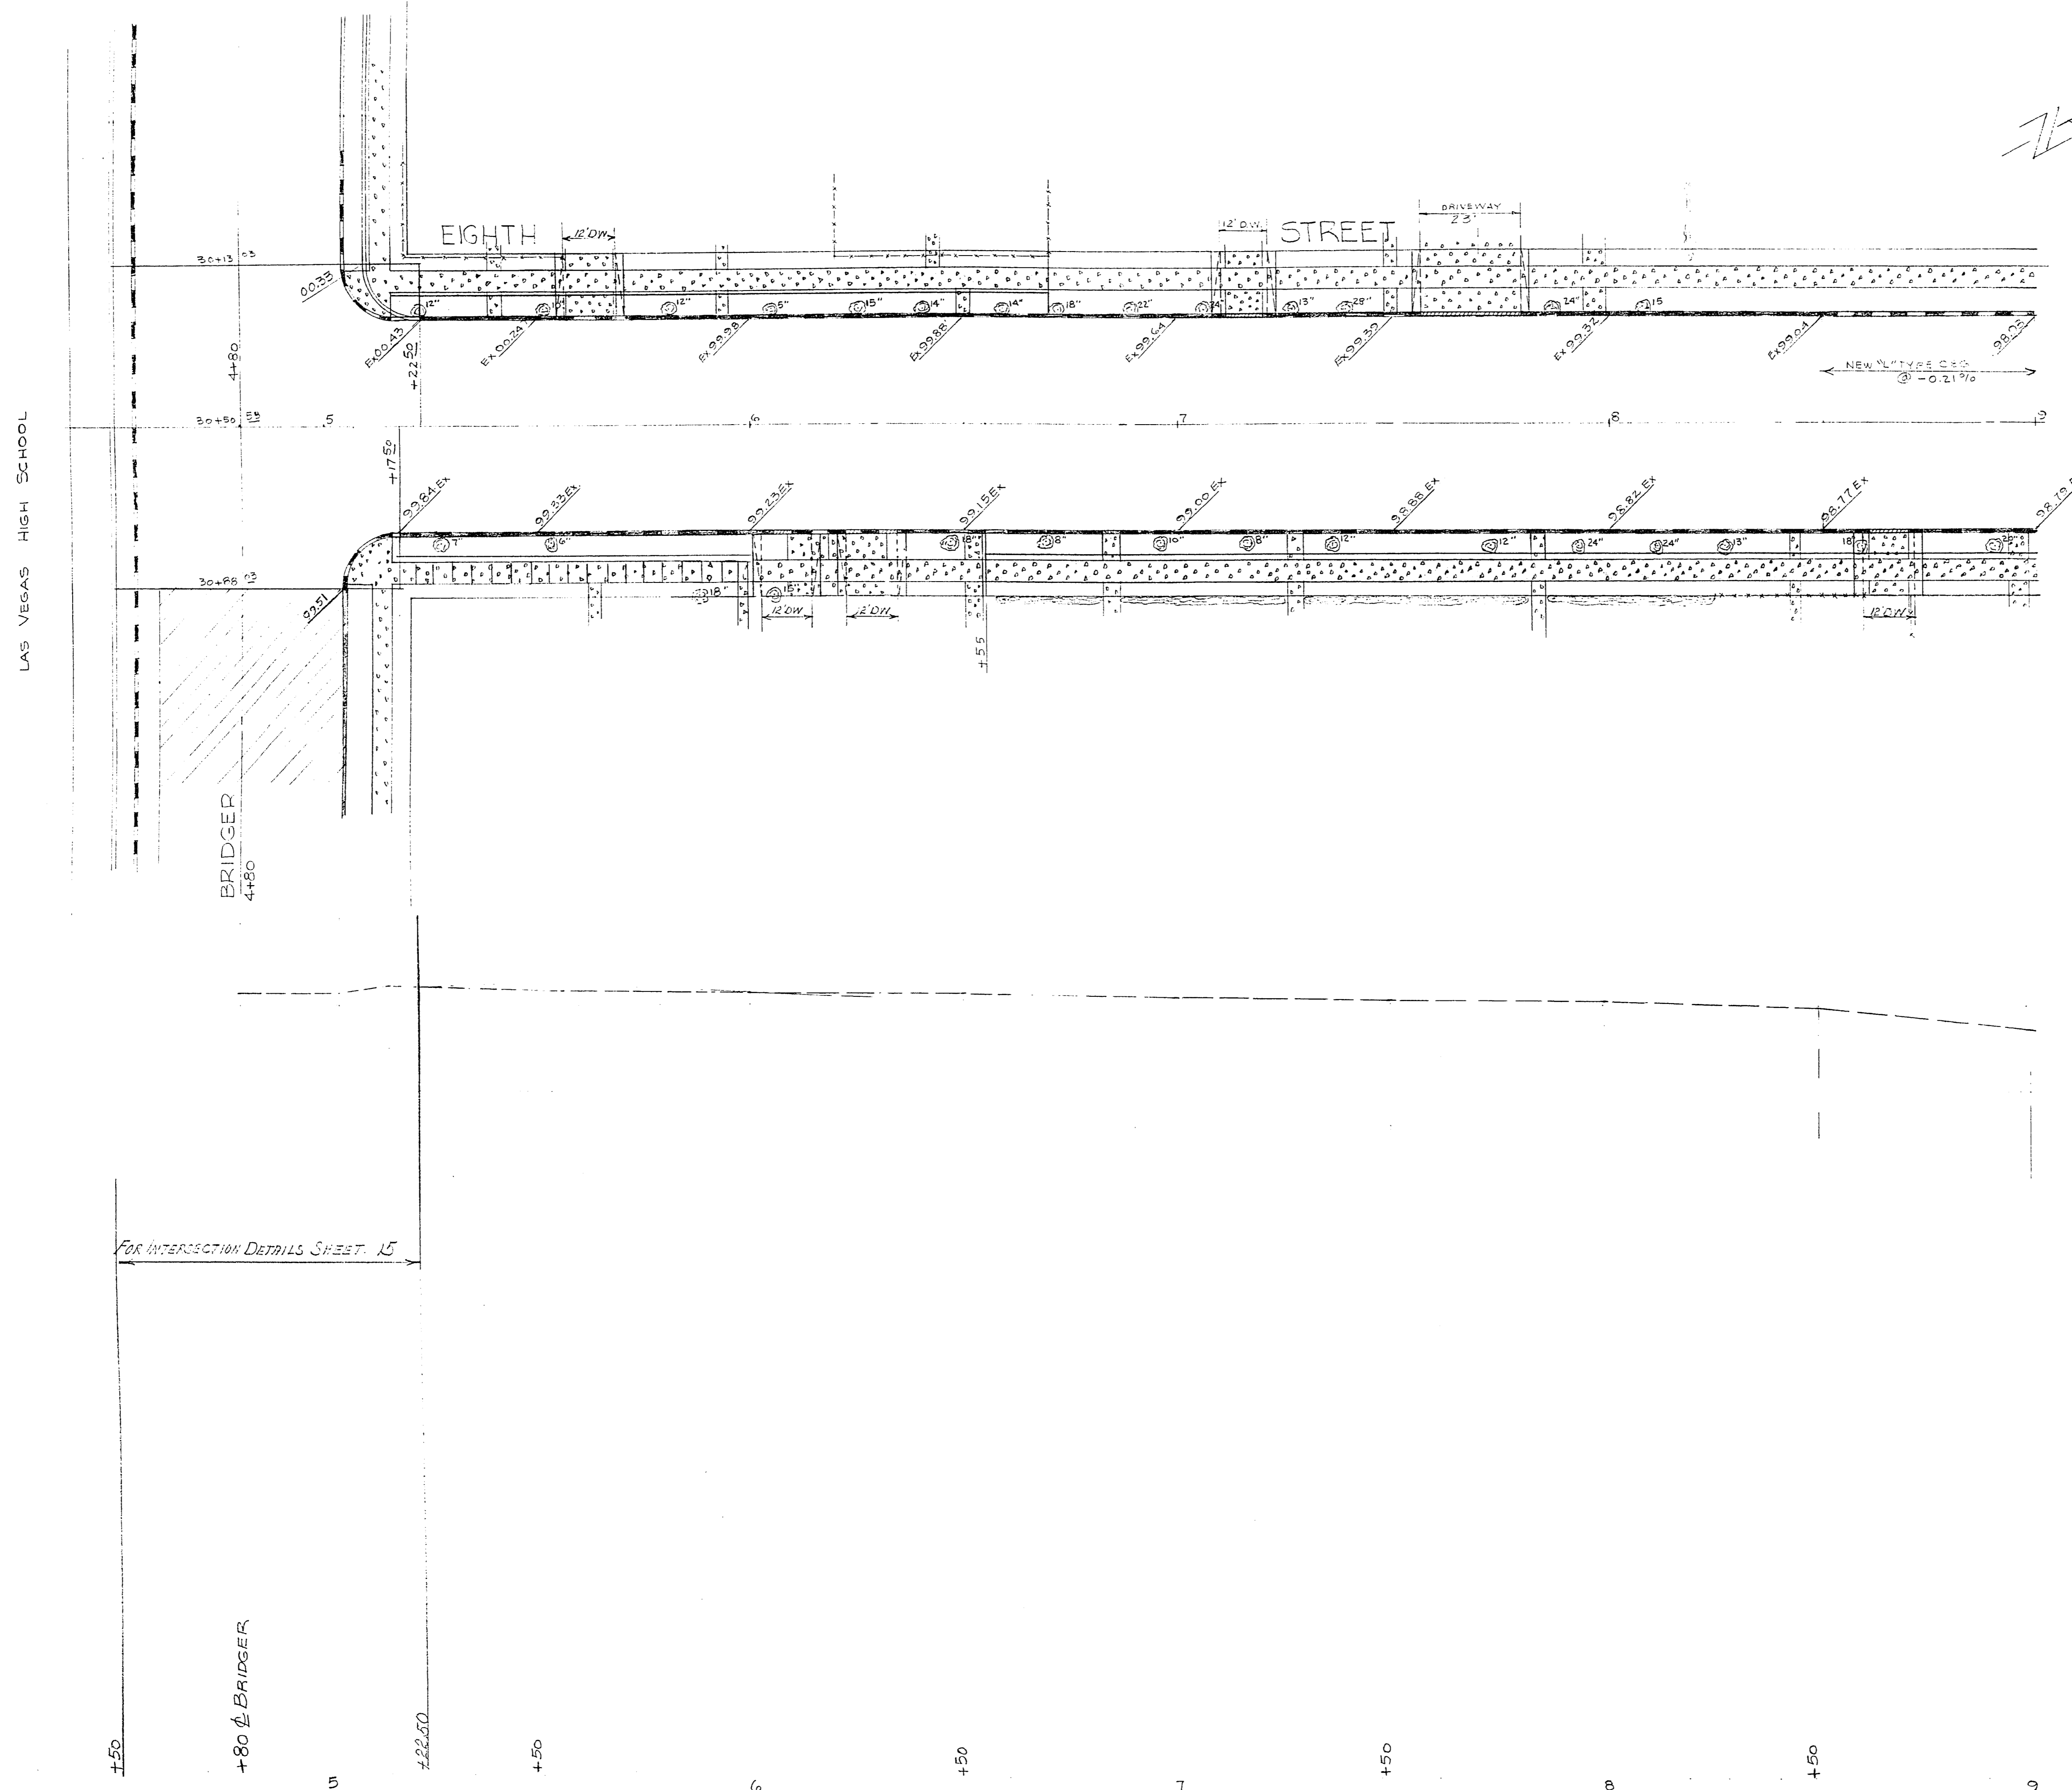


175-5-15

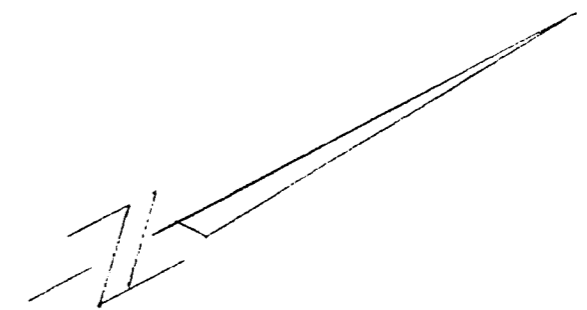

LAS VEGAS HIGH SCHOOL

BRIDGER
4+80

2000
1998
1996
1994

FOR INTERSECTION DETAILS SHEET 15

+80 BRIDGER

+50

5

+22.50

+50

6

+50

7

+50

8

+50

9

REV. 11-3-61 - R&M, SW. EAST SIDE-BRIDGER TO 1ST DRIVE
S.A.D. 100-45

CITY OF LAS VEGAS NEVADA ENGINEERING DEPT.		
EIGHTH STREET-BRIDGER TO STEWART. STA. 4+80 TO 9+00		
DES. <i>B. B. B.</i>	DATE 3-17-61	SG. (H) 1" = 20'
DR. PATTERSON	1-23-61	SG. (V) 1" = 2'
CKD.		F. BK. NO. 100-45; BK. 5
APPROVED BY CITY ENGR. <i>[Signature]</i>		P.L. & NO. 101
		DRAWING NO. 107-V6

SHEET 98 OF 117