


28-5-16

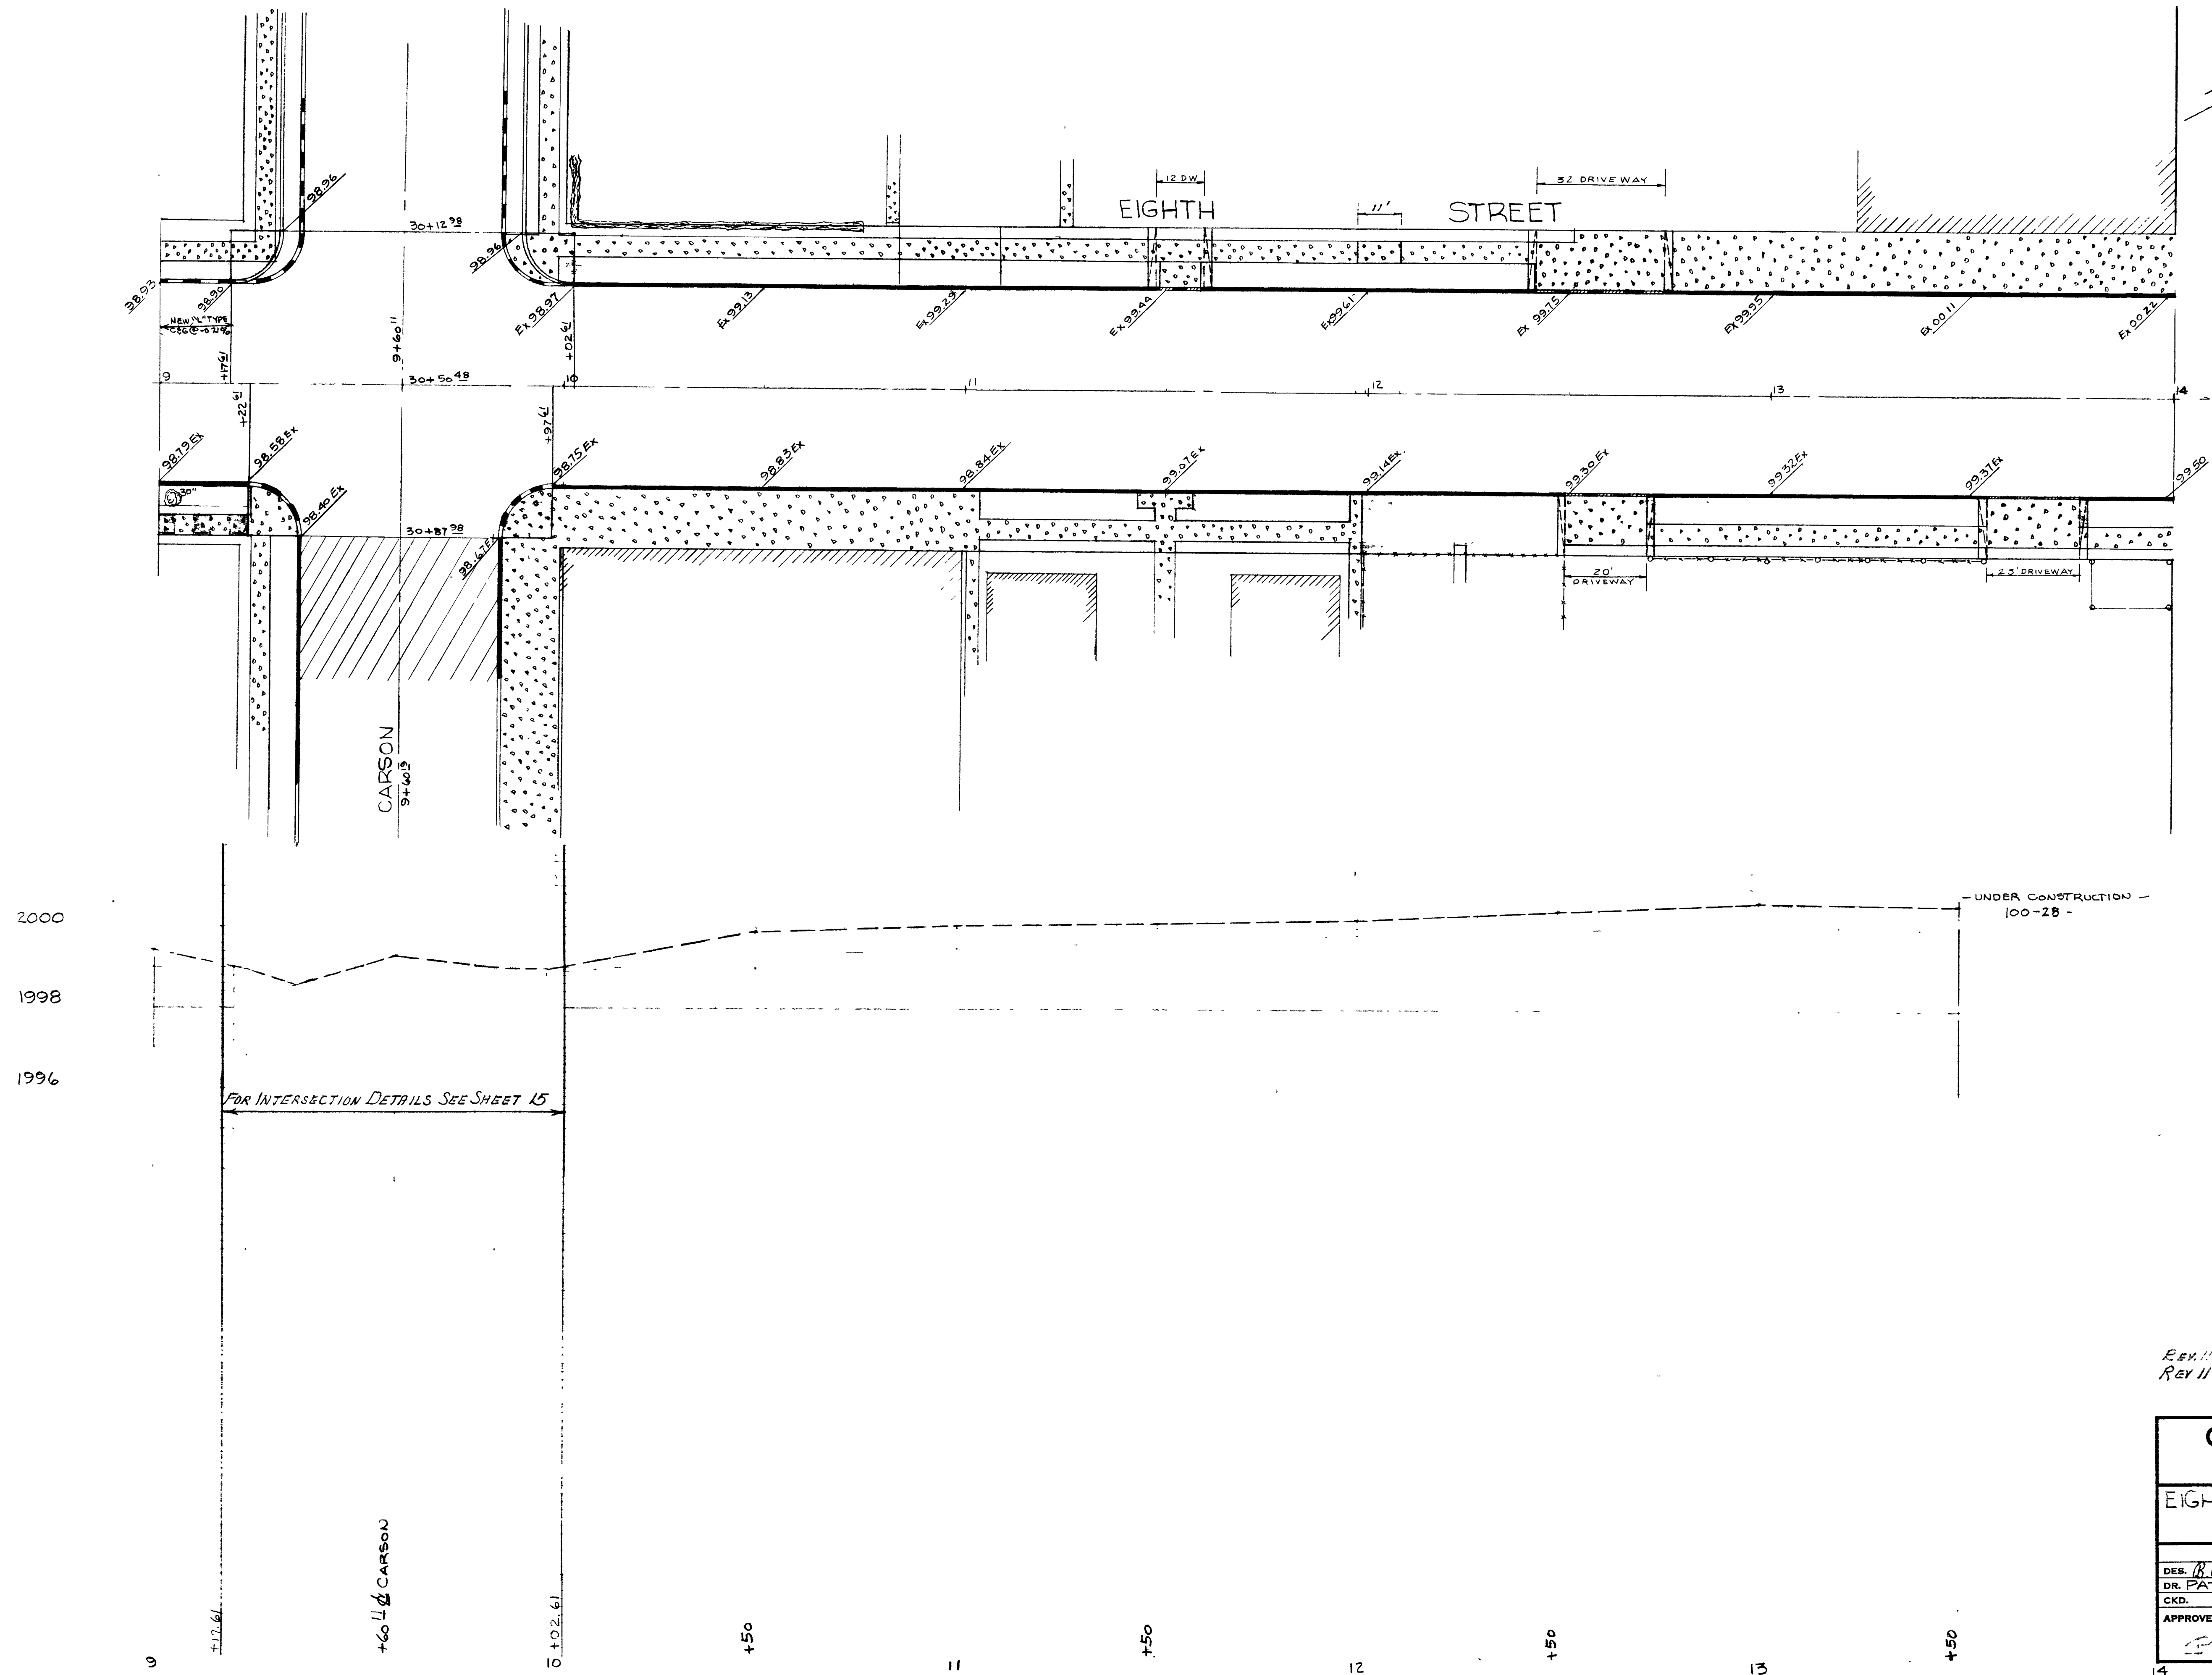


REV 11-23-61 - REM REPL 11" SM WEST SIDE
REV 11-22-61 - SHADING ADDED ON GY6

S.A.D. 100-45

CITY OF LAS VEGAS NEVADA ENGINEERING DEPT.		
EIGHTH STREET - BRIDGER TO STEWART STA. 9+00 TO 14+00		
DES. <i>B. Patten</i>	DATE 8-17-61	SCALE 1" = 20'
DR. PATTERSON	1-24-61	P. BK. NO. 100-45, BK 5
CKD.		P.L.O. NO. W 101
APPROVED BY CITY ENGR. <i>[Signature]</i>		DRAWING NO. 107-V6

SHEET 99 OF 117

249

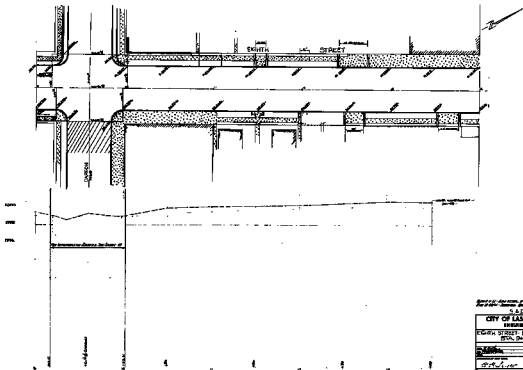





