
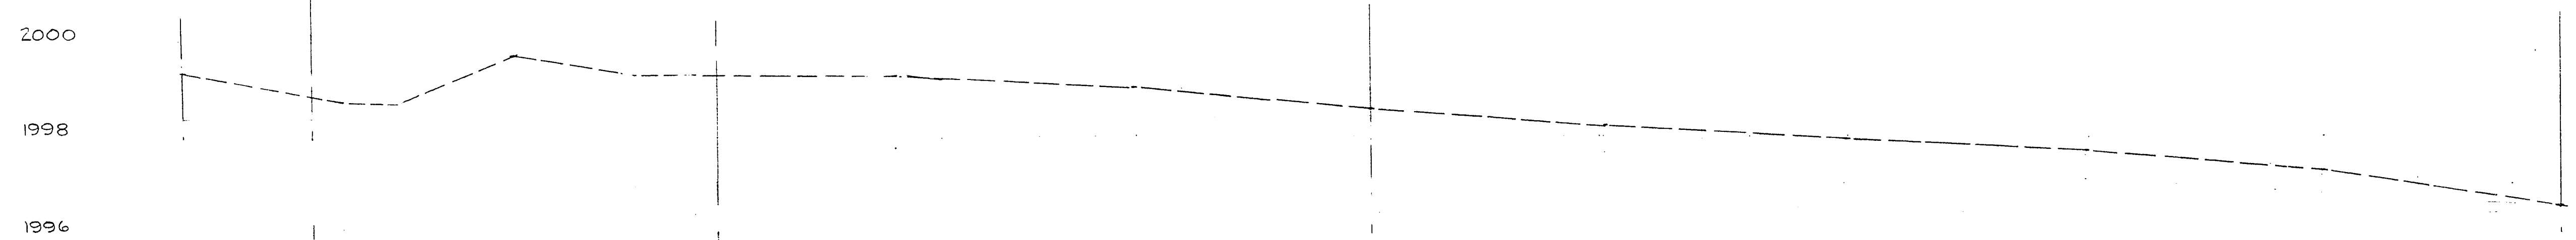


98-5-17

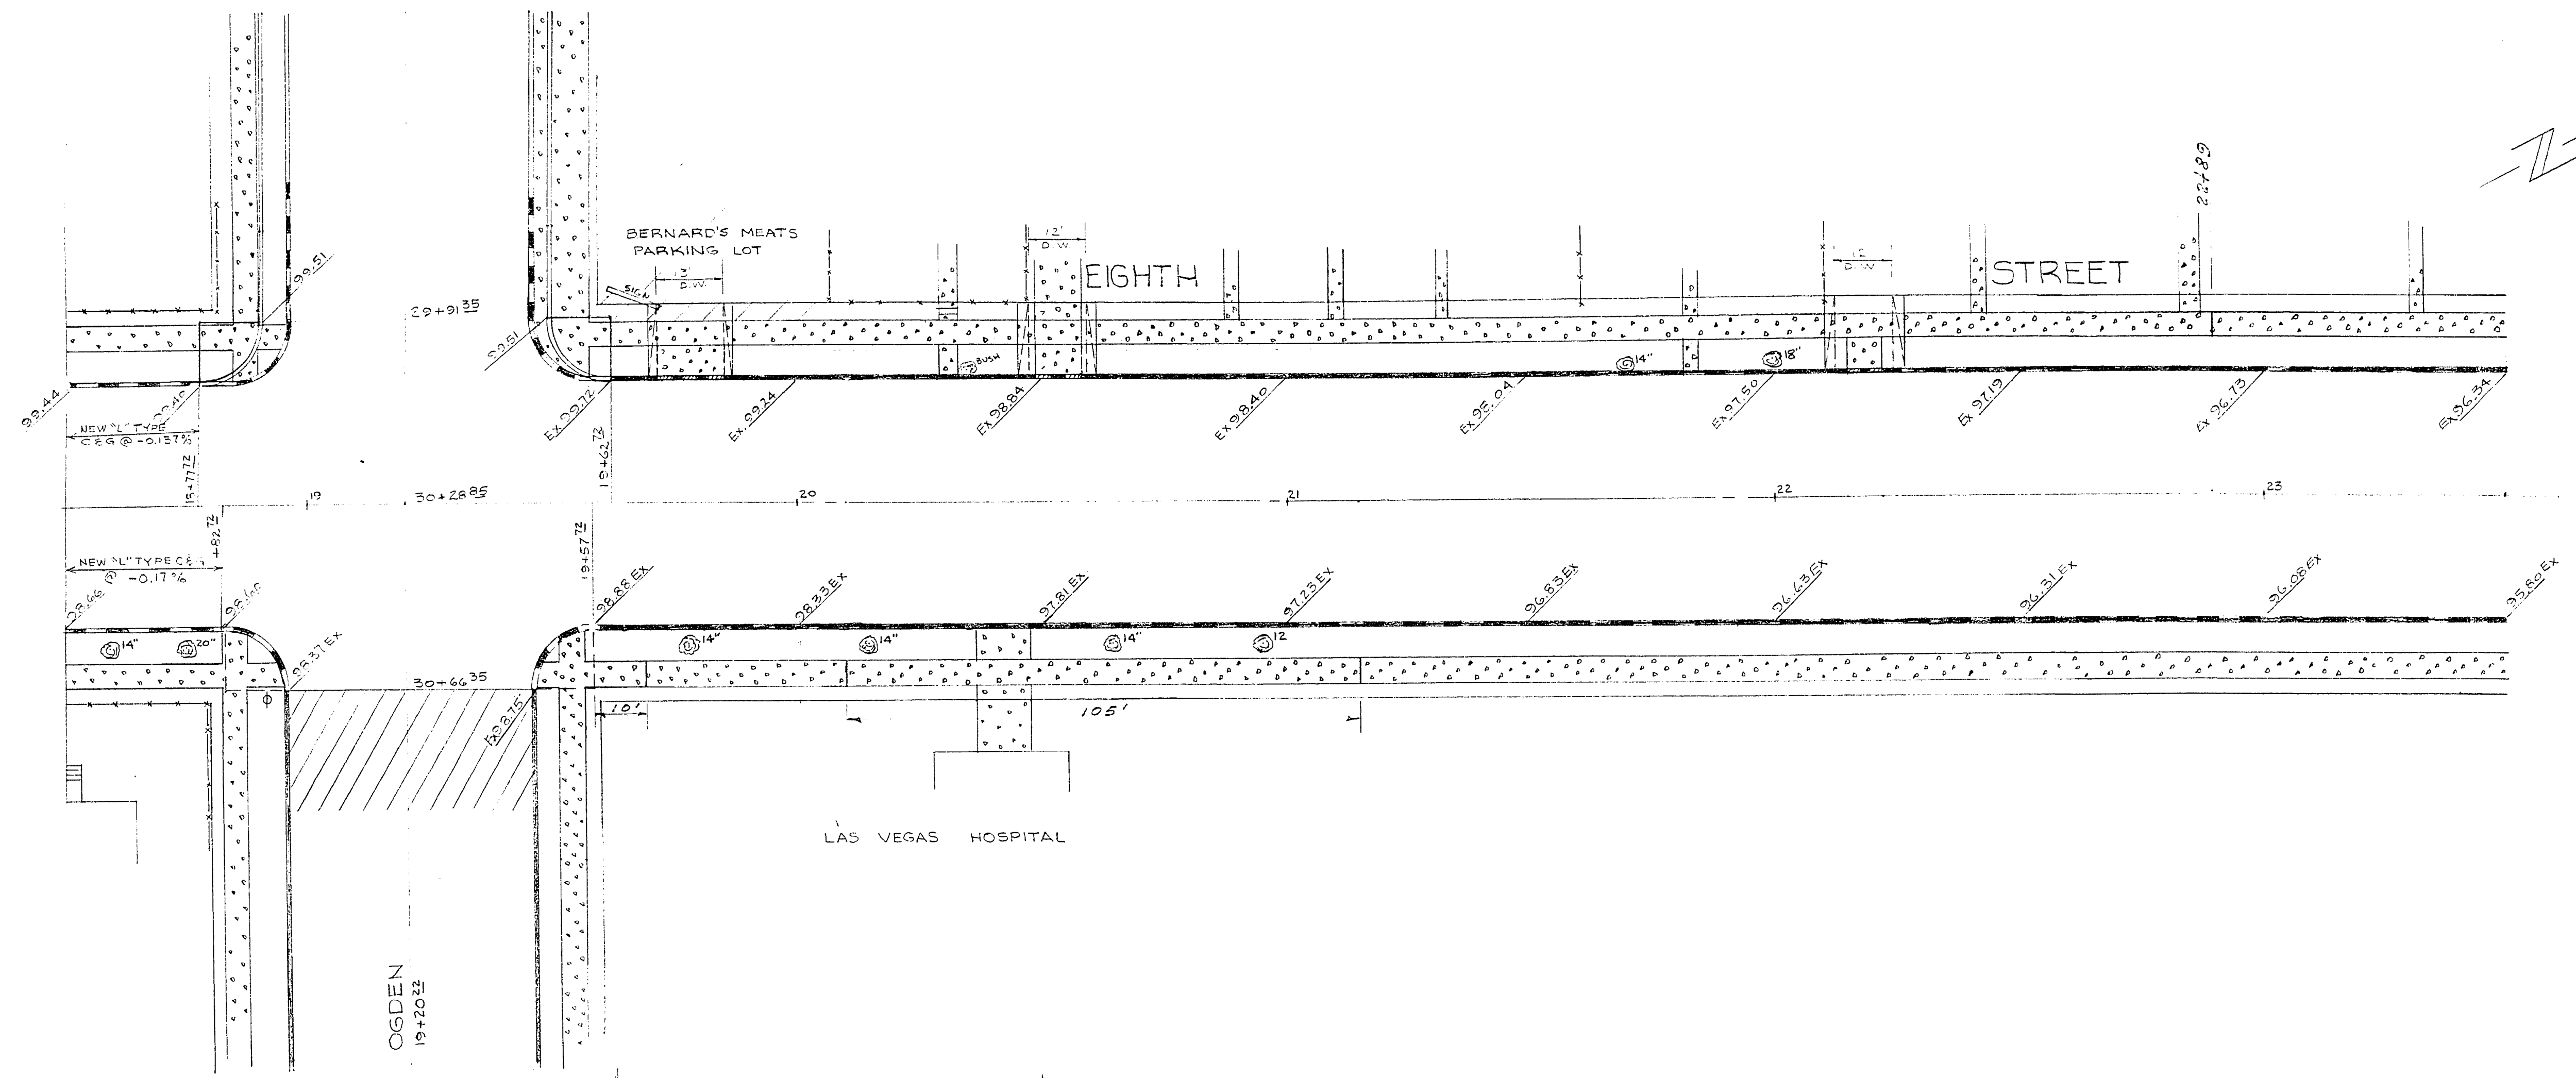

2000
1998
1996

FOR INTERSECTION DETAILS SEE SHEET 15

OGDEN
19+20.32

19+50
19+71.72
20+22.32
20+50
21+50
22+50
23+50

REF. 11-3-61 - EAST SVY. REM. # REAL. 10' & 105' WEST SVY. STAYS STA. 22+89 TO MATCH LINE, MEET EXIST'G.

S.A.D. 100-45

CITY OF LAS VEGAS NEVADA ENGINEERING DEPT.			
EIGHTH STREET- BRIDGER TO STEWART STA. 18+50 TO 23+50			
DES. <i>B. K. ...</i>	DATE 3-17-61	SC. 1/1" = 20'	SC. 2/1" = 2'
DR. PATTERSON	1-30-61	F. BK. NO. 100-45-8K5	P.L.O. NO. W101
CKD.		DRAWING NO.	107-V6
APPROVED BY CITY ENGR.			