
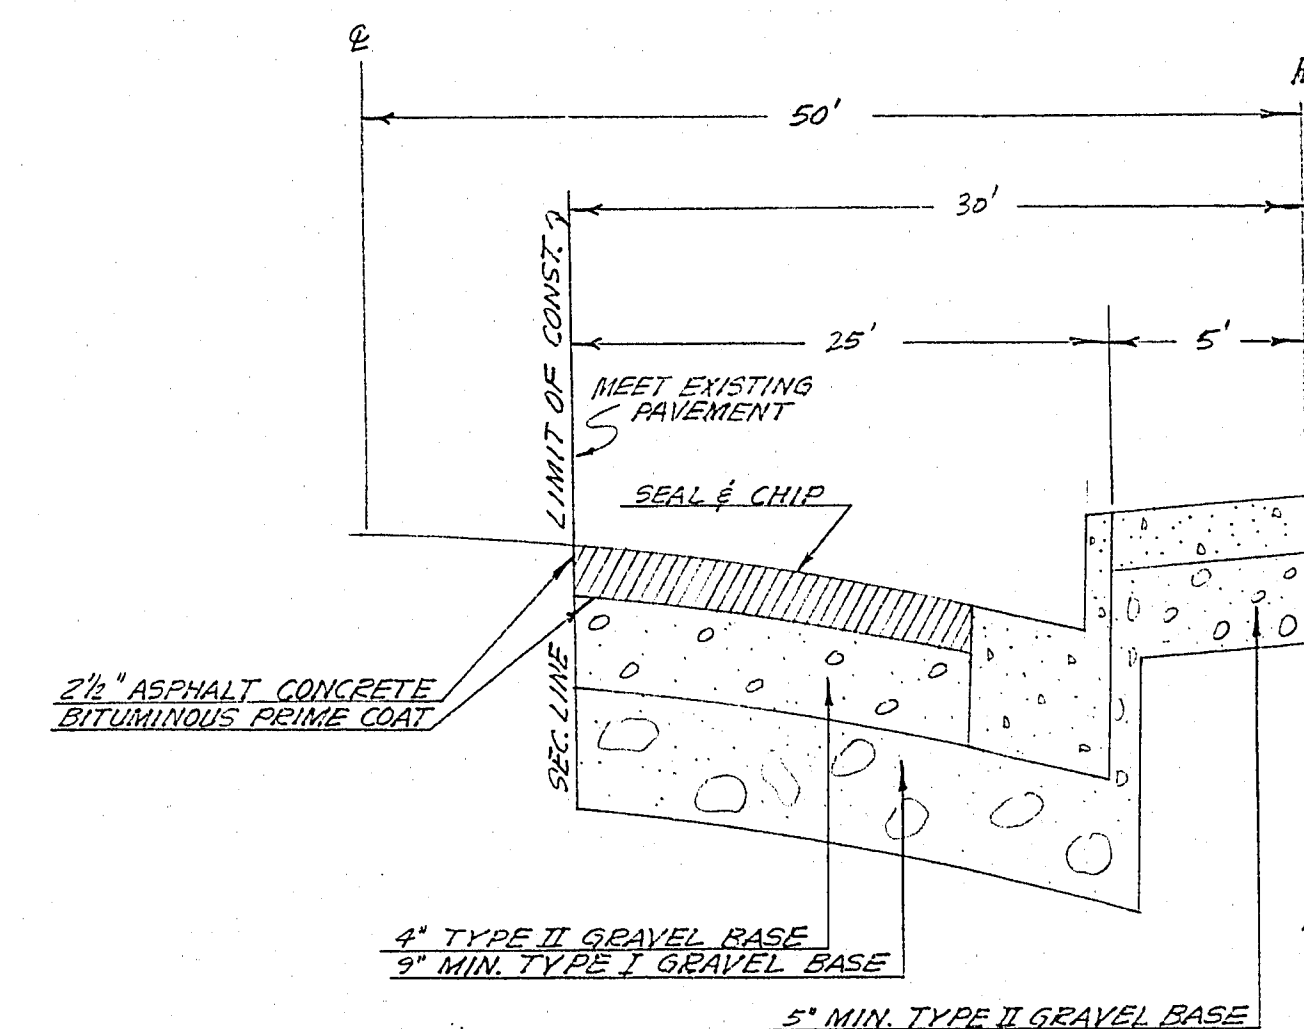


PLAN	DATE	BY	CHECKED
NOTE BOOK			
NO.			

PROFILE	DATE	BY	CHECKED
NOTE BOOK			
NO.			

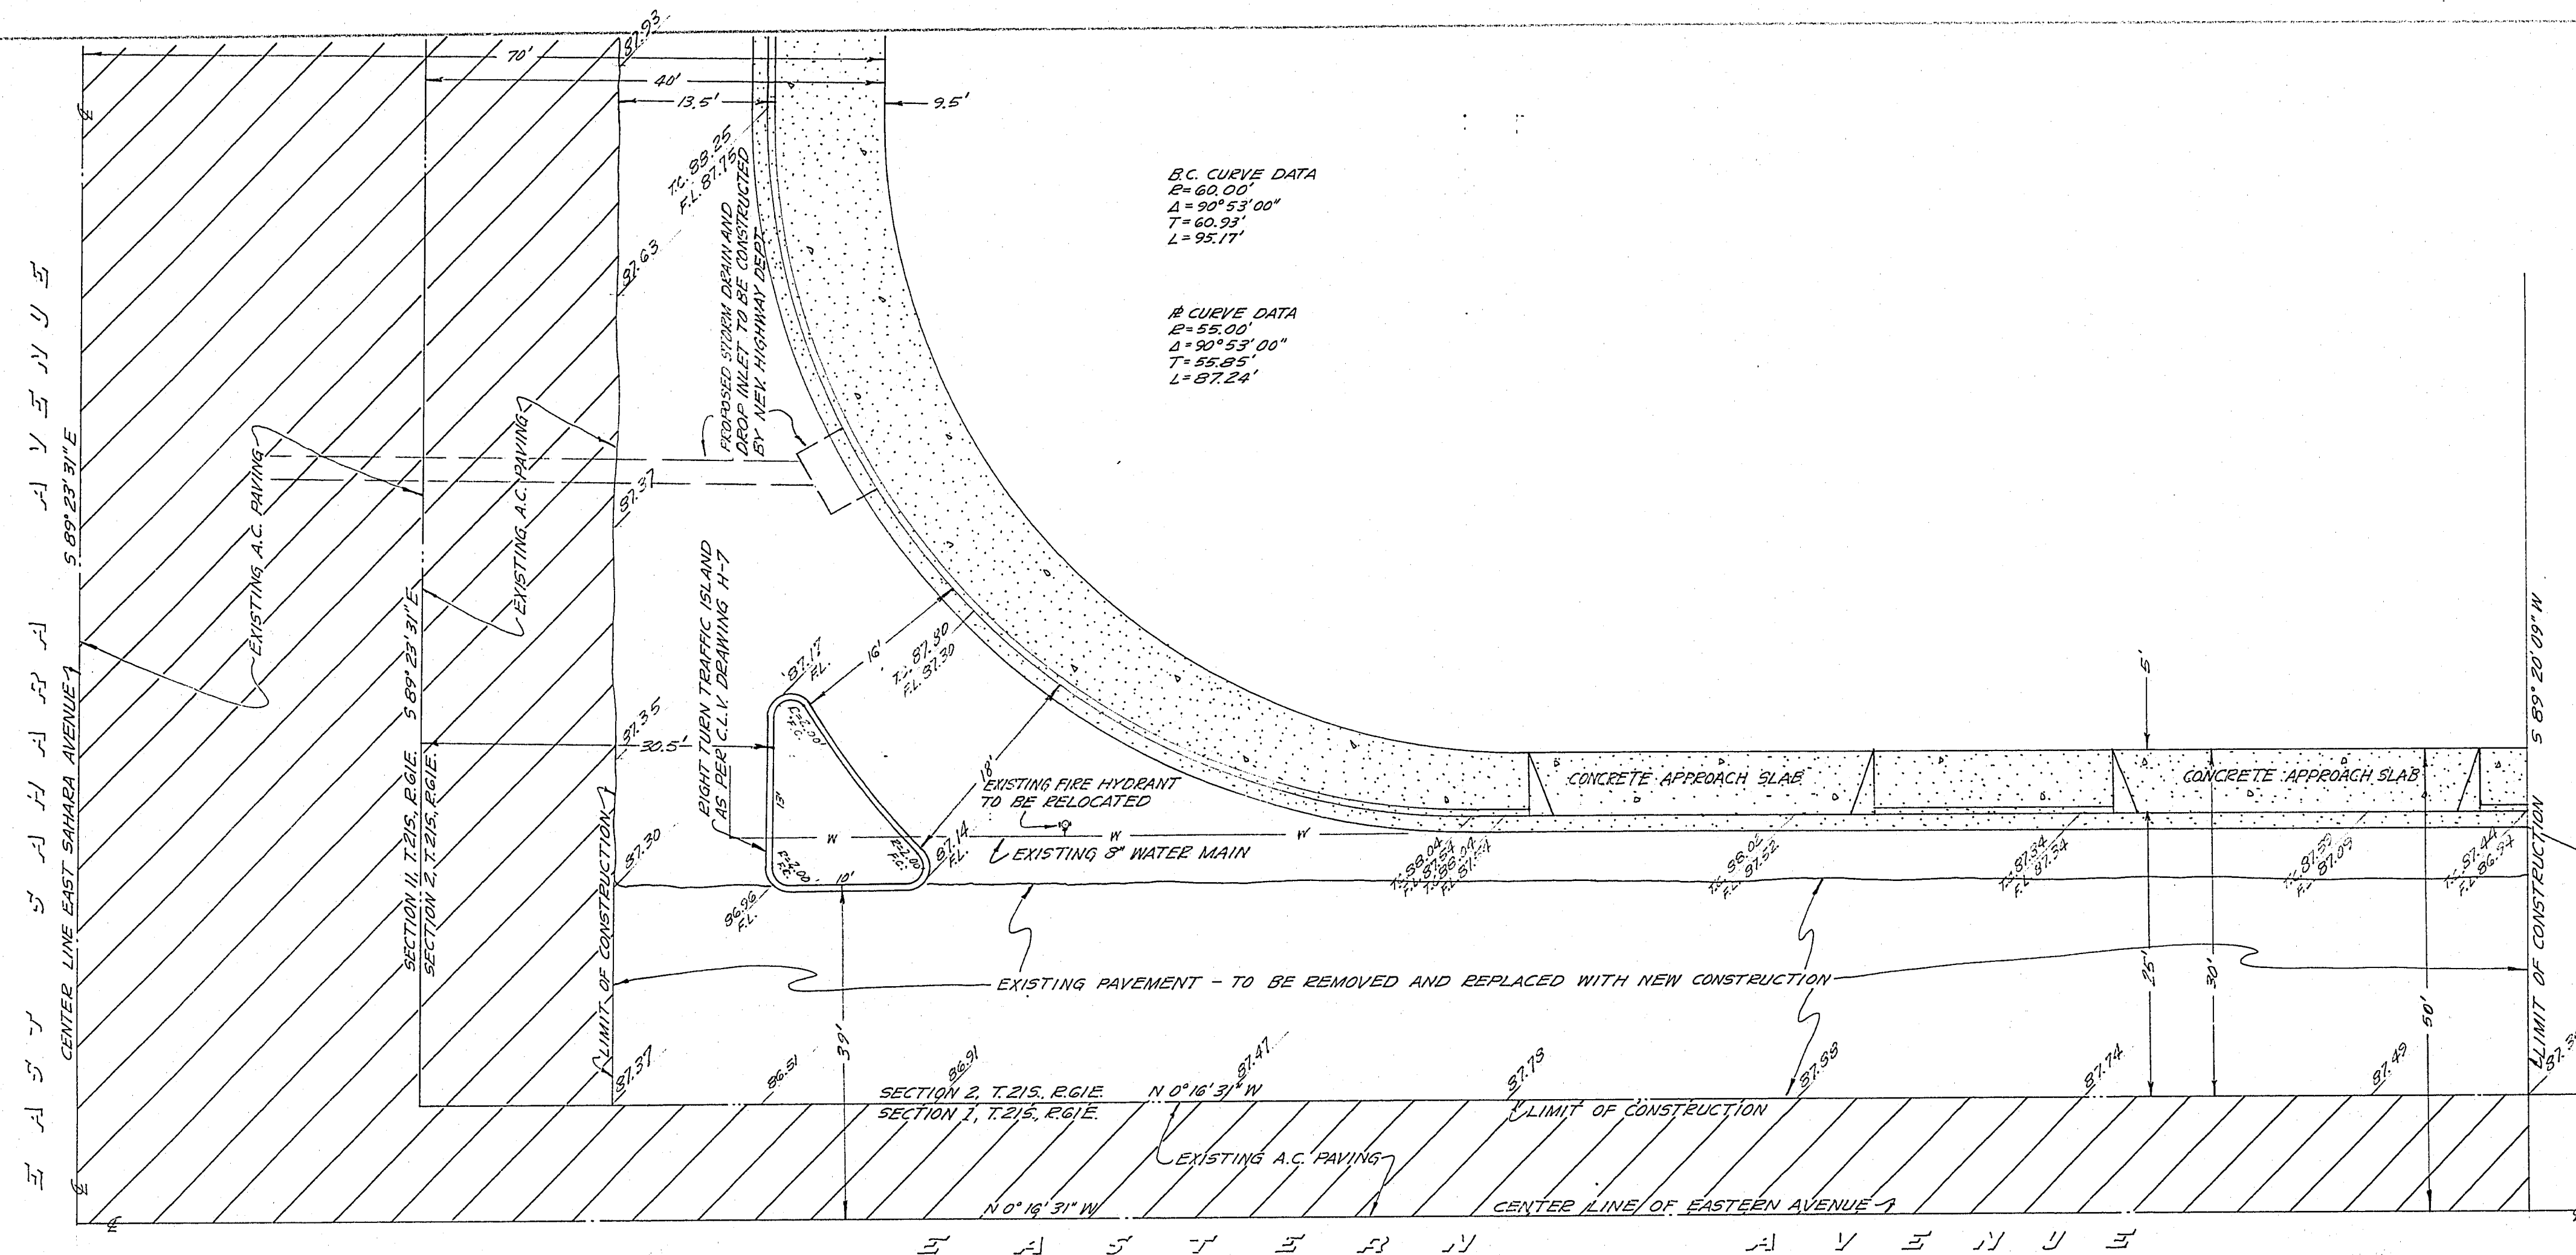

SCALE: HORIZ: 1"=10'
 VERT: 1"=1'

APPROVALS

FIELD ENGINEER _____ DATE _____
 CITY ENGINEER *CR. [Signature]* DATE _____

STREET DESIGN
EASTERN AVENUE

JACK K. LEAVITT

REGISTERED PROFESSIONAL ENGINEER
 LAND SURVEYOR R.L.S. 907

DESIGNED *[Signature]* DATE 1-8-65

CHECKED *[Signature]* R.L.S. 807 DATE 1-8-65

SHEET 2 OF 2 SHEETS