
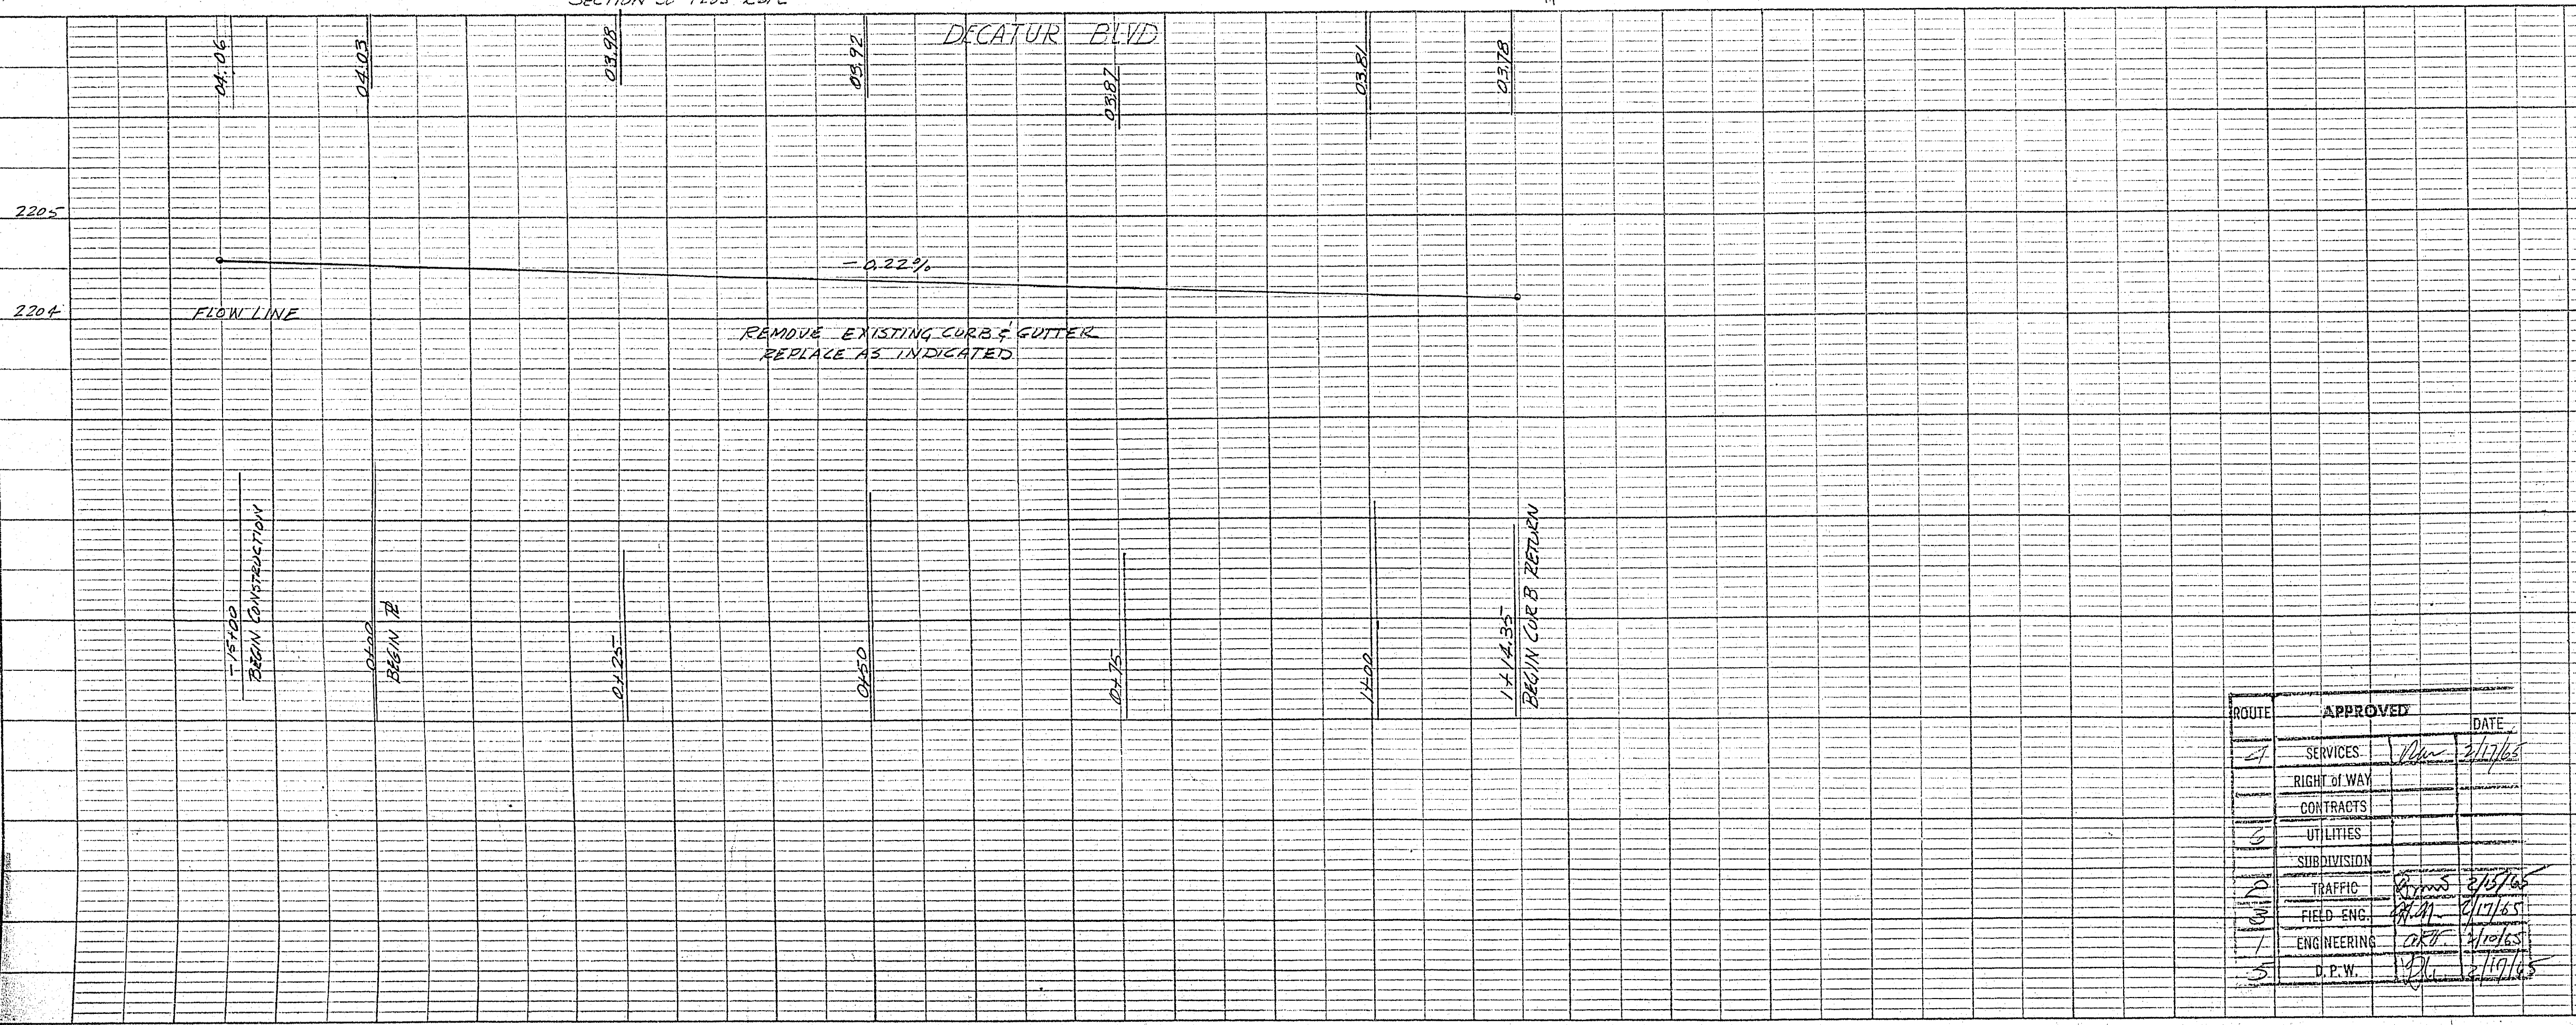


PLAN	DATE	12-1-65
	BY	
	SURVEYED	
	NOTE BOOK	ASPHALT CHECKED RT. OF WAY CHECKED

PROFILE	DATE	
	BY	
	SURVEYED	
	NOTE BOOK	ASPHALT CHECKED STRUCTURE LOCATIONS CHECKED

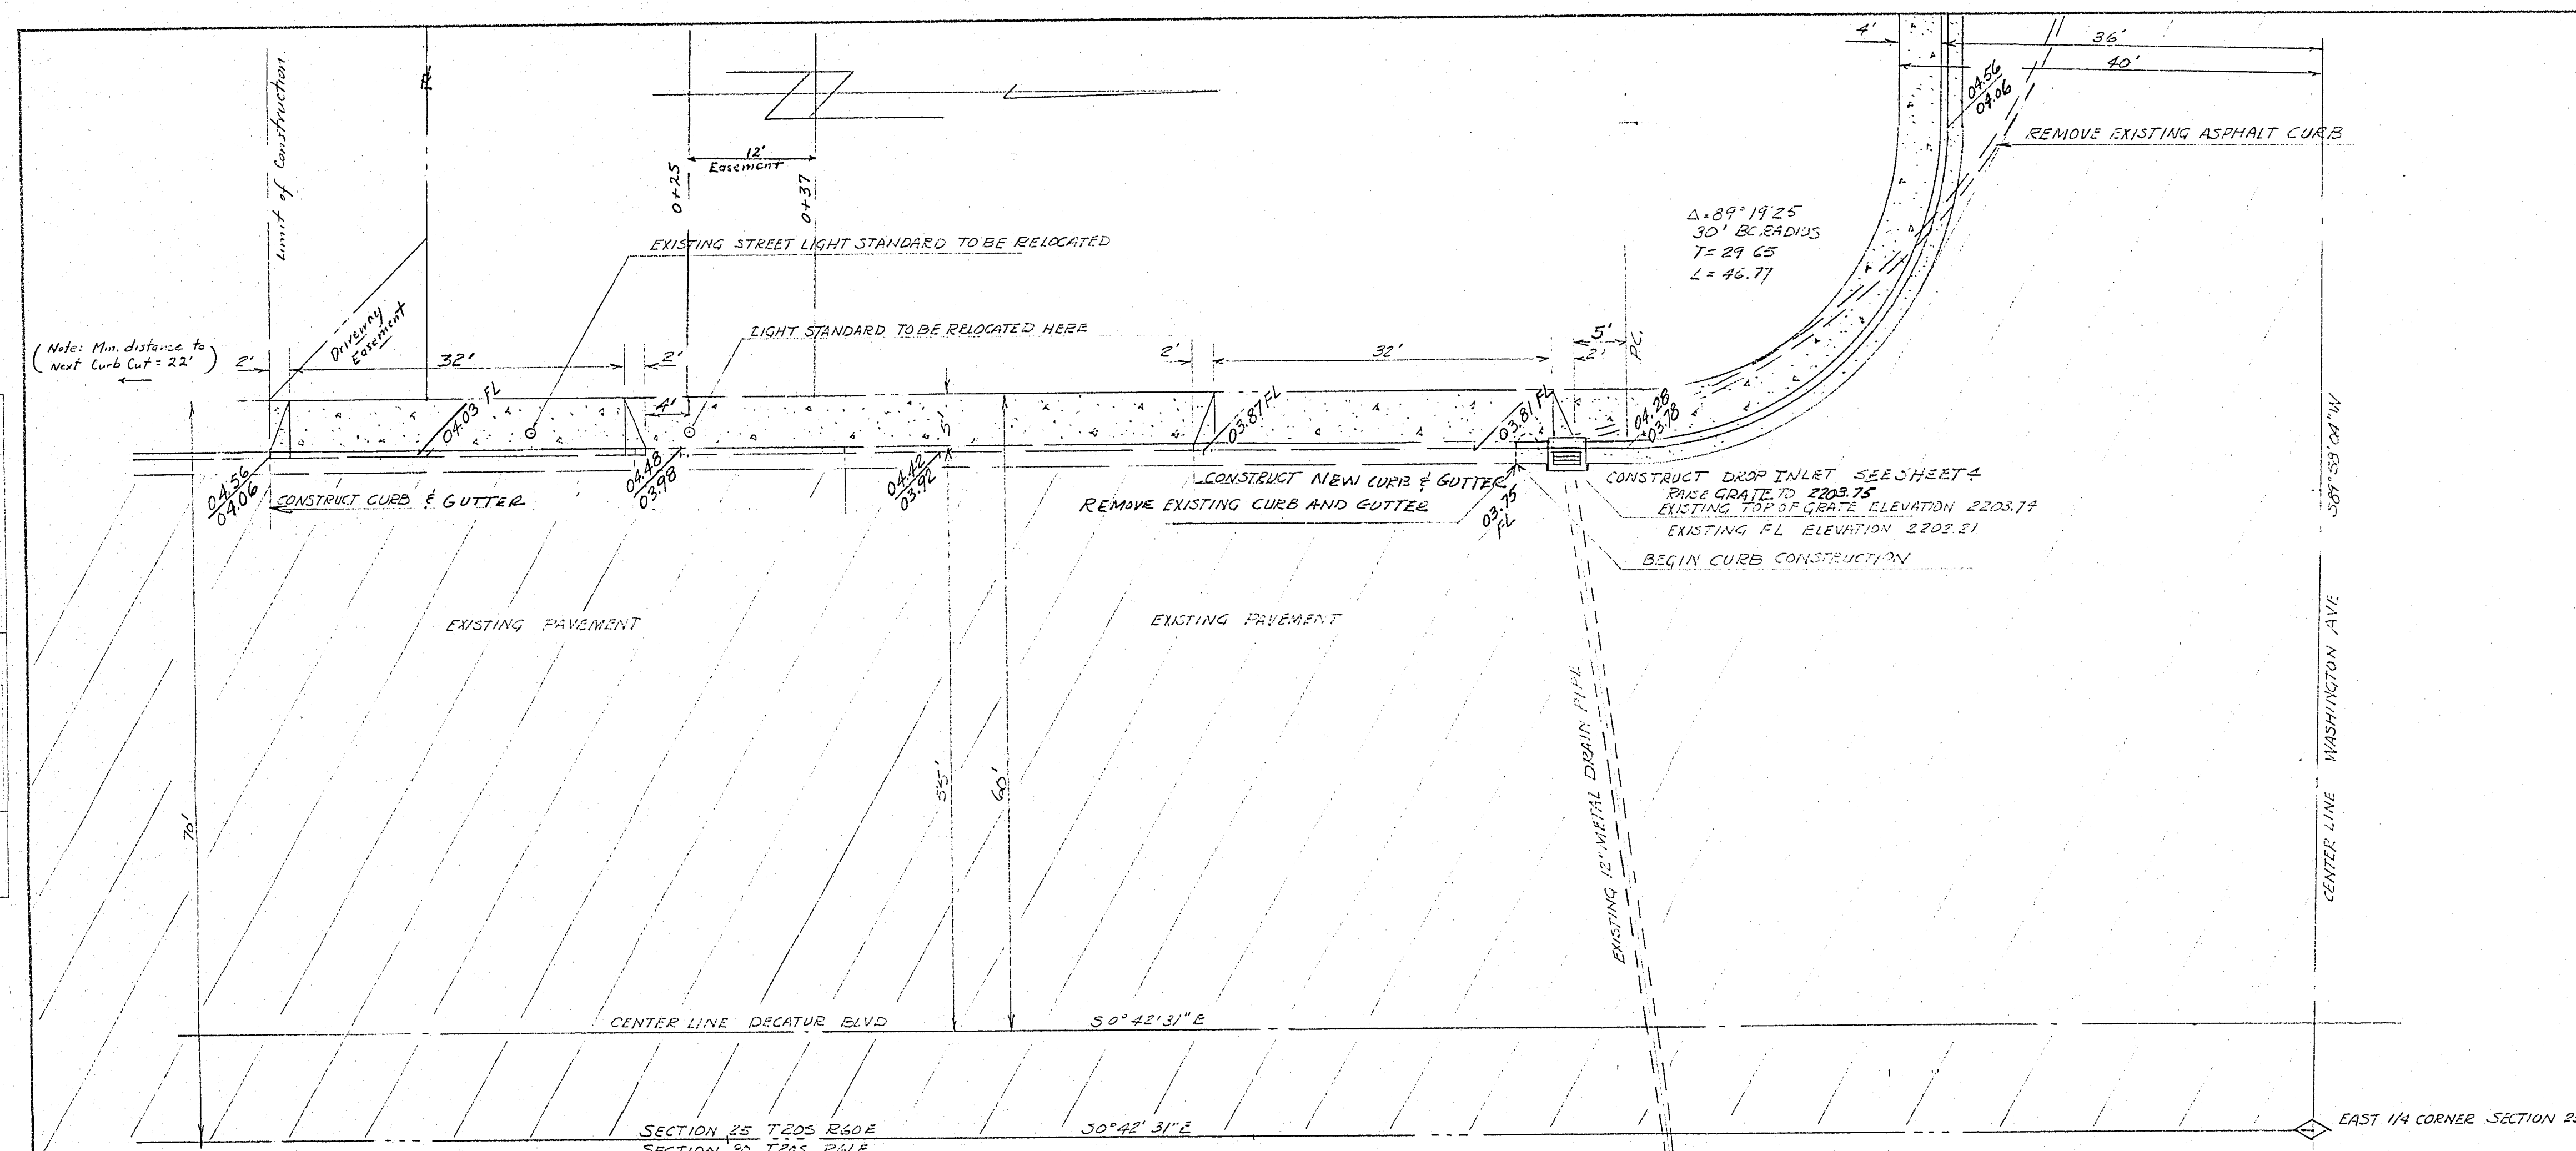

3-19-65	CORRECTED FLOWLINE ELEVATIONS	9 RETOT	
DATE	REVISIONS		APPR.

SCALE	HORIZ	1"=10'
VERT	1"=10'	
DATA	ELEVATION	CIVIL ENGINEER ELEVATION 2204.355
ESTIMATED QUANTITIES		
CURBS AND GUTTER		320 L.F.
SIDEWALK		1370 S.F.
ASPHALT PAVING		146 S.Y.

APPROVAL		
FIELD ENGINEER	<i>J. K. Leavitt</i>	DATE 2-17-65
CITY ENGINEER	<i>R. J. Brown</i>	DATE 2-26-65

IMPROVEMENT DESIGN
DECATUR BLVD AND WASHINGTON AVE.

JACK K. LEAVITT
REGISTERED PROFESSIONAL ENGINEER
LAND SURVEYOR
PLS 807

DESIGNED *J. K. Leavitt* DATE 1-8-65
CHECKED *J. K. Leavitt* DATE 1-8-65

ROUTE	APPROVED	DATE

SHEET 1 OF 4