
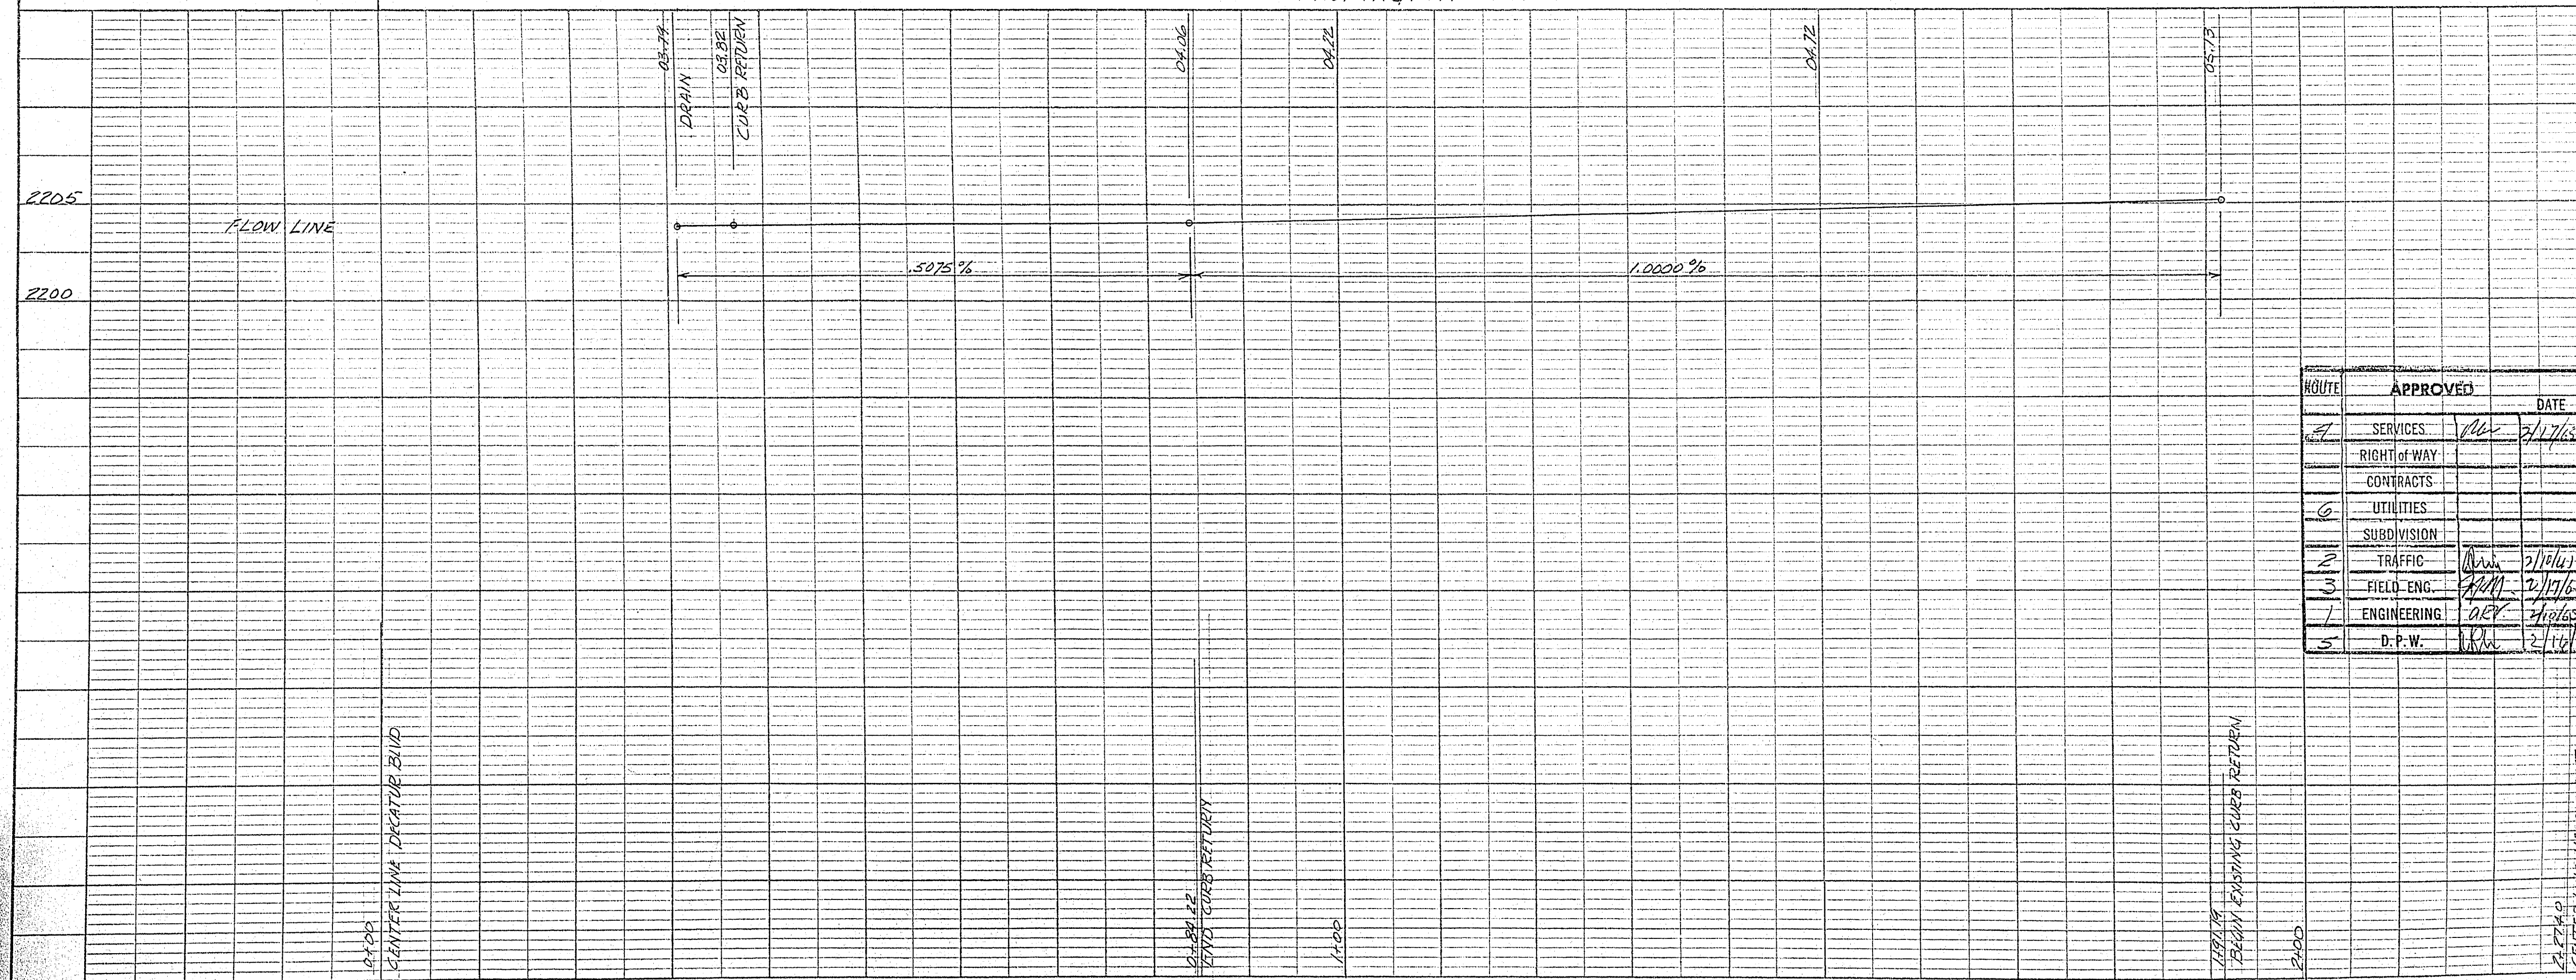
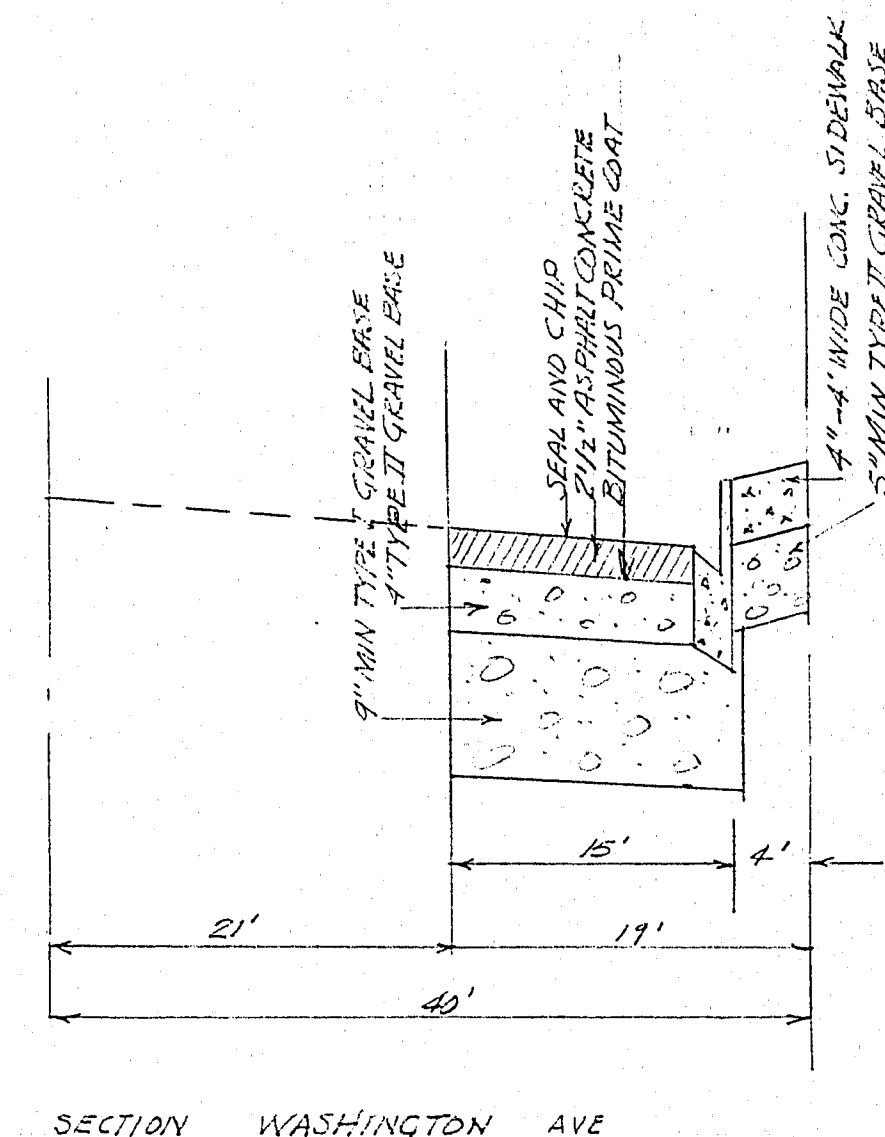


PLAN	SURVEYED	DATE
	NOTE BOOK	BY
	NO.	
	NOTE: GRADES CHECKED, E, AS NOTED, STRUCTURE, DRAINAGE, CH/VO	

PROFILE	SURVEYED	DATE
	NOTE BOOK	BY
	NO.	
	NOTE: GRADES CHECKED, E, AS NOTED, STRUCTURE, DRAINAGE, CH/VO	

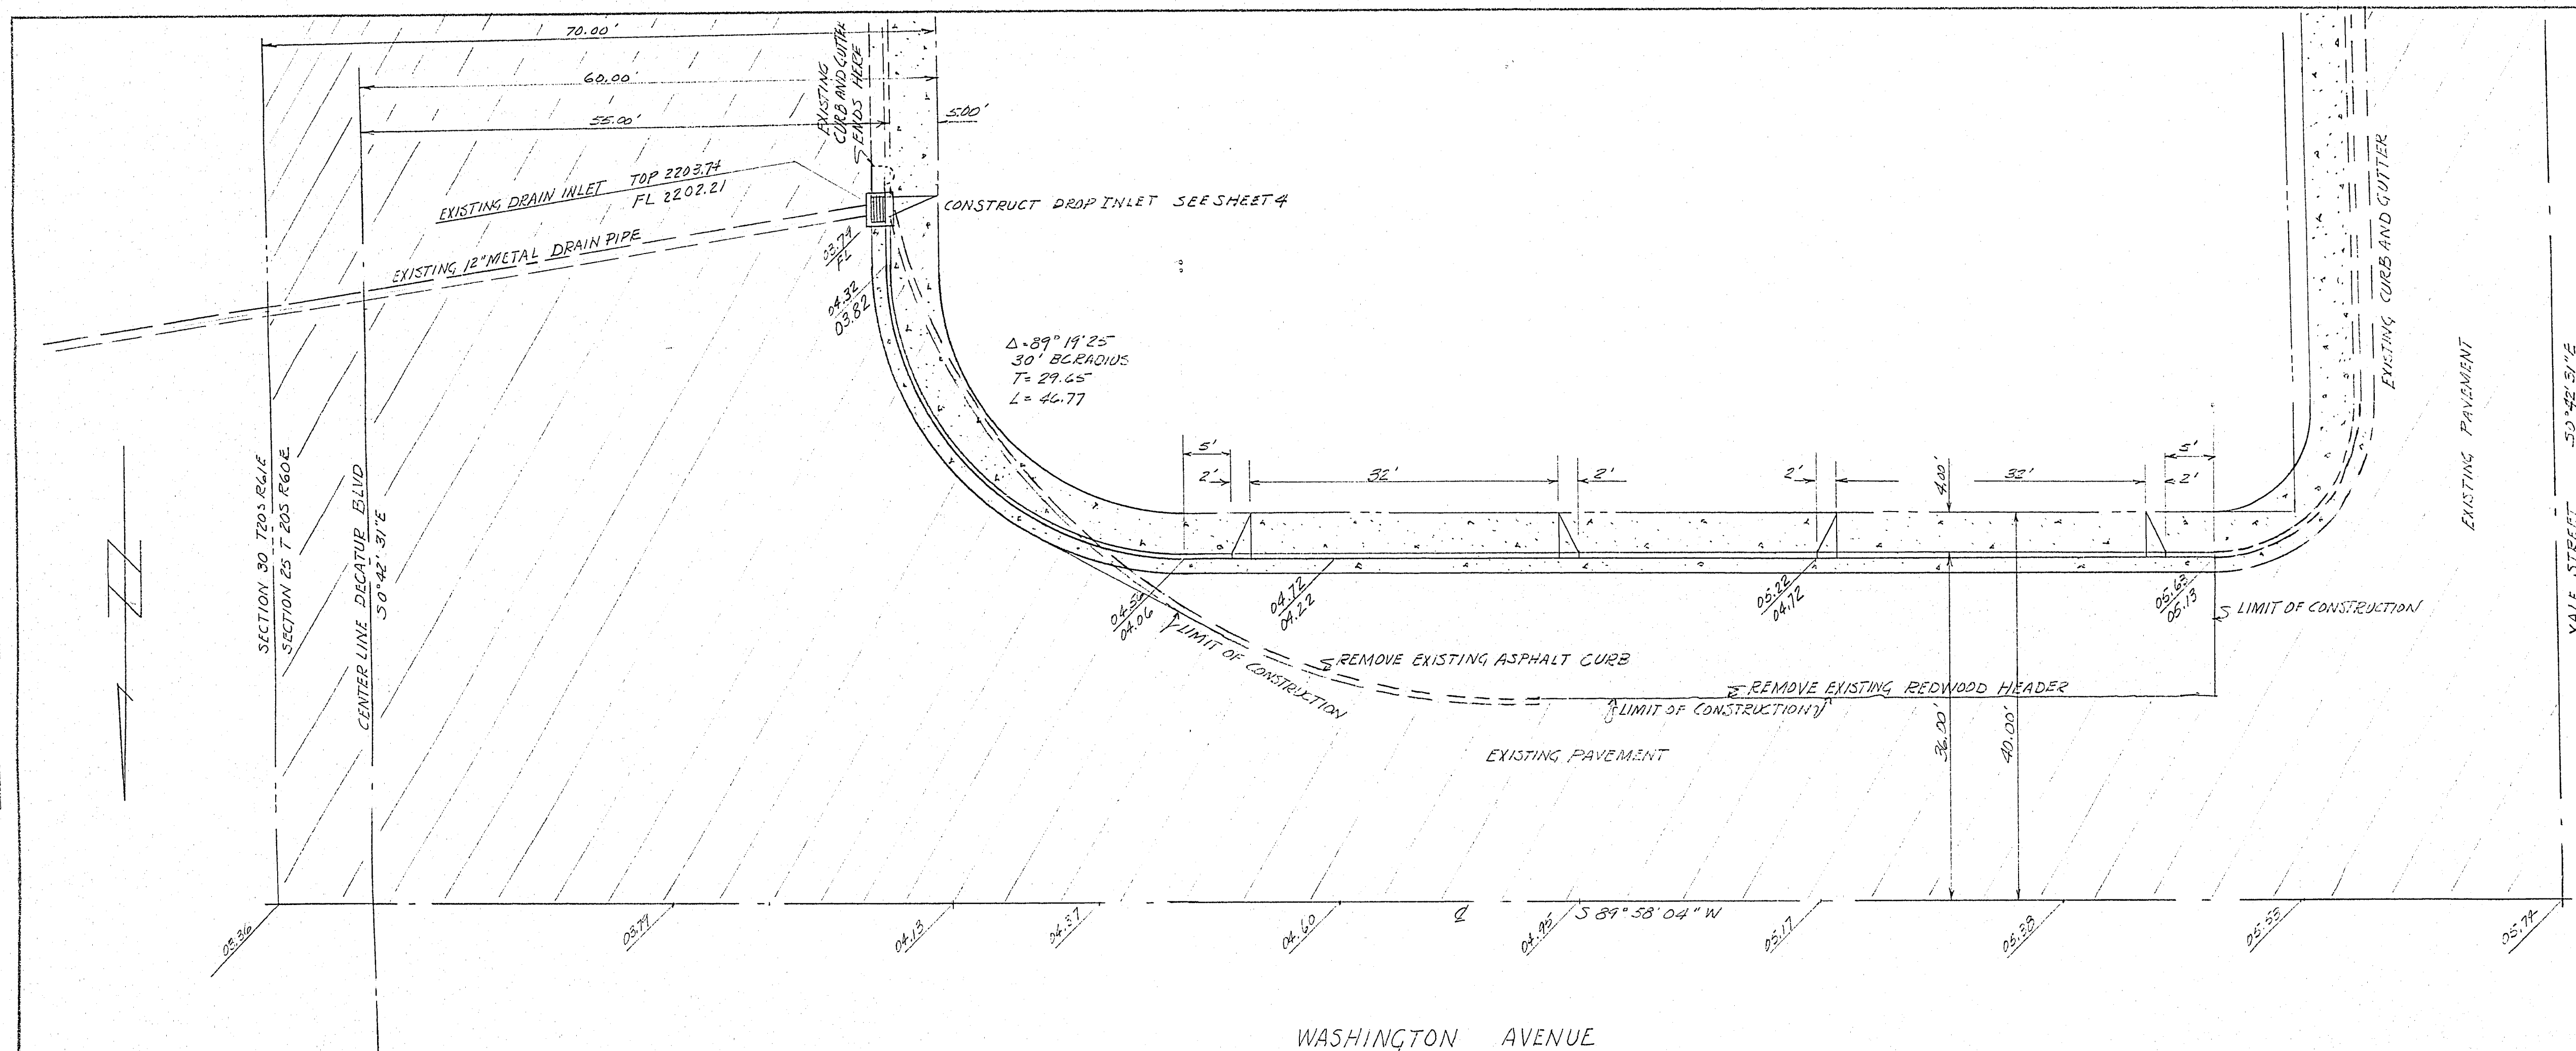

ROUTE	APPROVED	DATE
4	SERVICES	2/1/65
4	RIGHT OF WAY	
4	CONTRACTS	
4	UTILITIES	
4	SUBDIVISION	
2	TRAFFIC	2/1/65
3	FIELD ENG.	2/1/65
1	ENGINEERING	2/1/65
5	D.P.W.	2/1/65

SCALE: HORIZ 1"=70' VERT 1"=5'

BASIS OF ELEVATION: CLV BM #833 ELEVATION 2204.452

APPROVAL: CITY ENGINEER *P. B. Jones* DATE 2-26-65

IMPROVEMENT DESIGN: WASHINGTON AVE - DECATUR BLVD

JACK L. LEAVITT

REGISTERED PROFESSIONAL ENGINEER LAND SURVEYOR R.L.S. 807

DESIGNED *Jack L. Leavitt* REVISION DATE 1-8-65

CHECKED *Jack L. Leavitt* REVISION DATE 1-8-65

SHEET 2 OF 4