



11-4-95

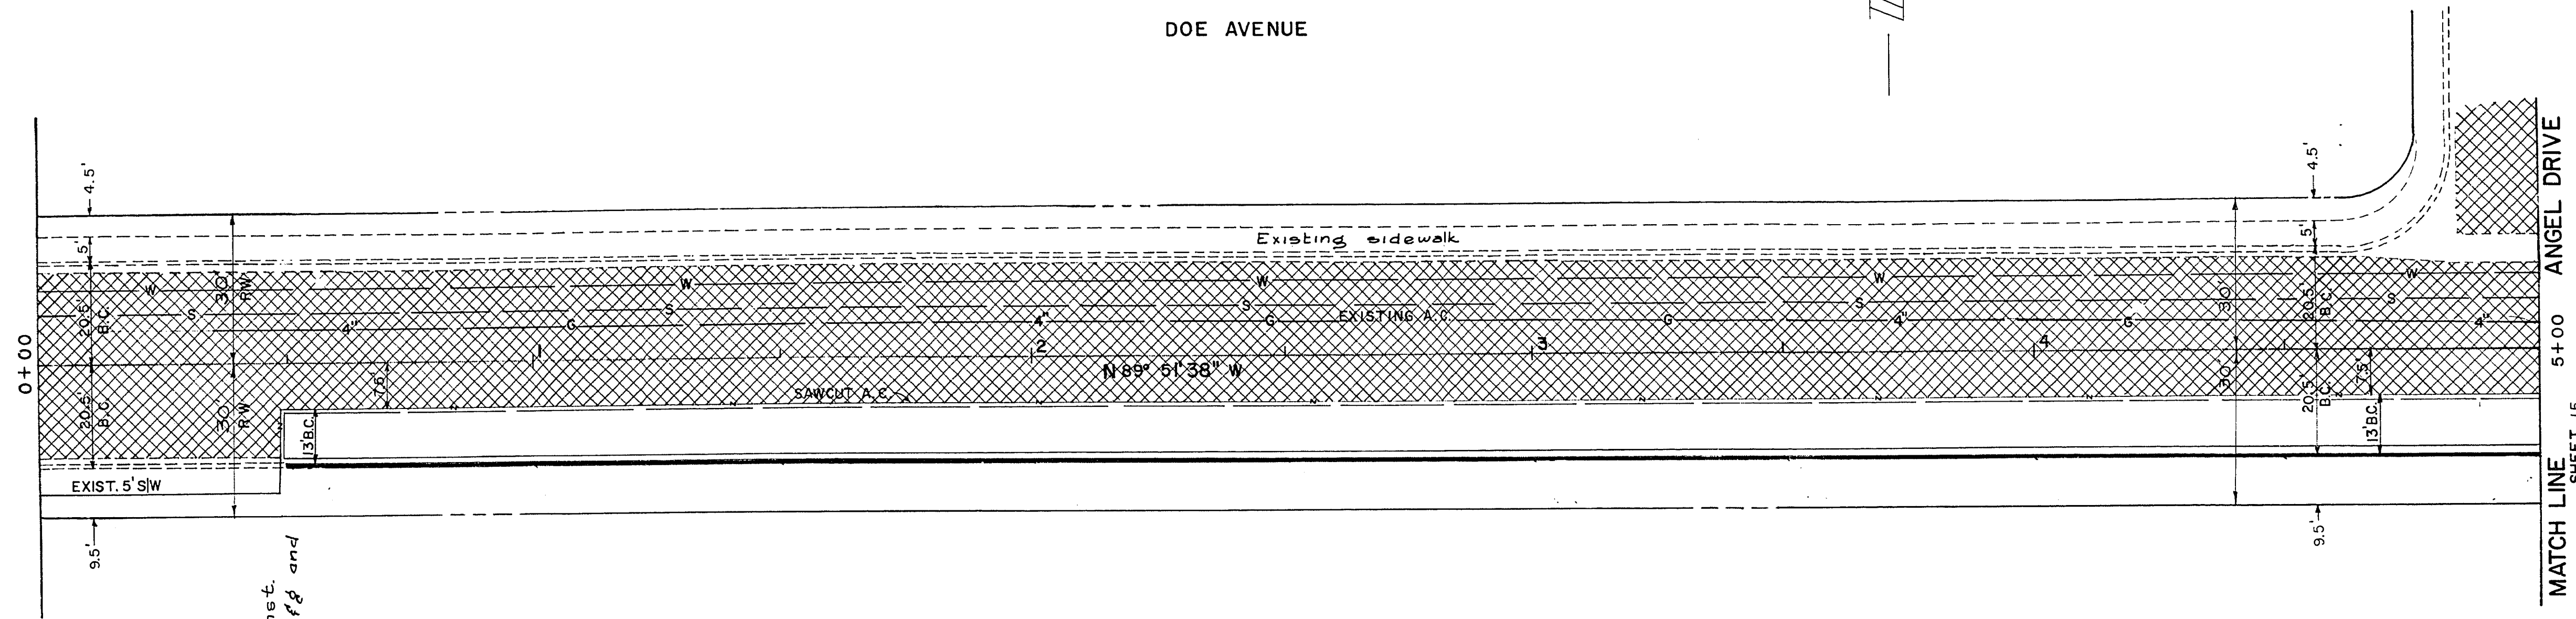

DOE AVENUE
DRAWN
SEP 1990

B.M. #1601 A 12
DOE & DECATUR
ELEV. 2211.44

APPROXIMATE QUANTITIES - THIS SHEET									
ITEM	DESCRIPTION	RSH	CLV(SID)	CLV	TOTAL	UNIT			
201.00	SAWCUT A.C. PAVEMENT		4.62		4.62	LF			
201.00	EXCAVATION		19		19	CY			
302.00	TYPE I GRAVEL BASE		10.7		10.7	CY			
302.200	TYPE II GRAVEL BASE		.56		.56	CY			
333.00	BITUMINOUS FOG SEAL		55/		55/	SY			
334.004	2" A.C. PAVEMENT		55/		55/	SY			
340.014	CONC. "L" TYPE C&G (24")		450		450	LF			

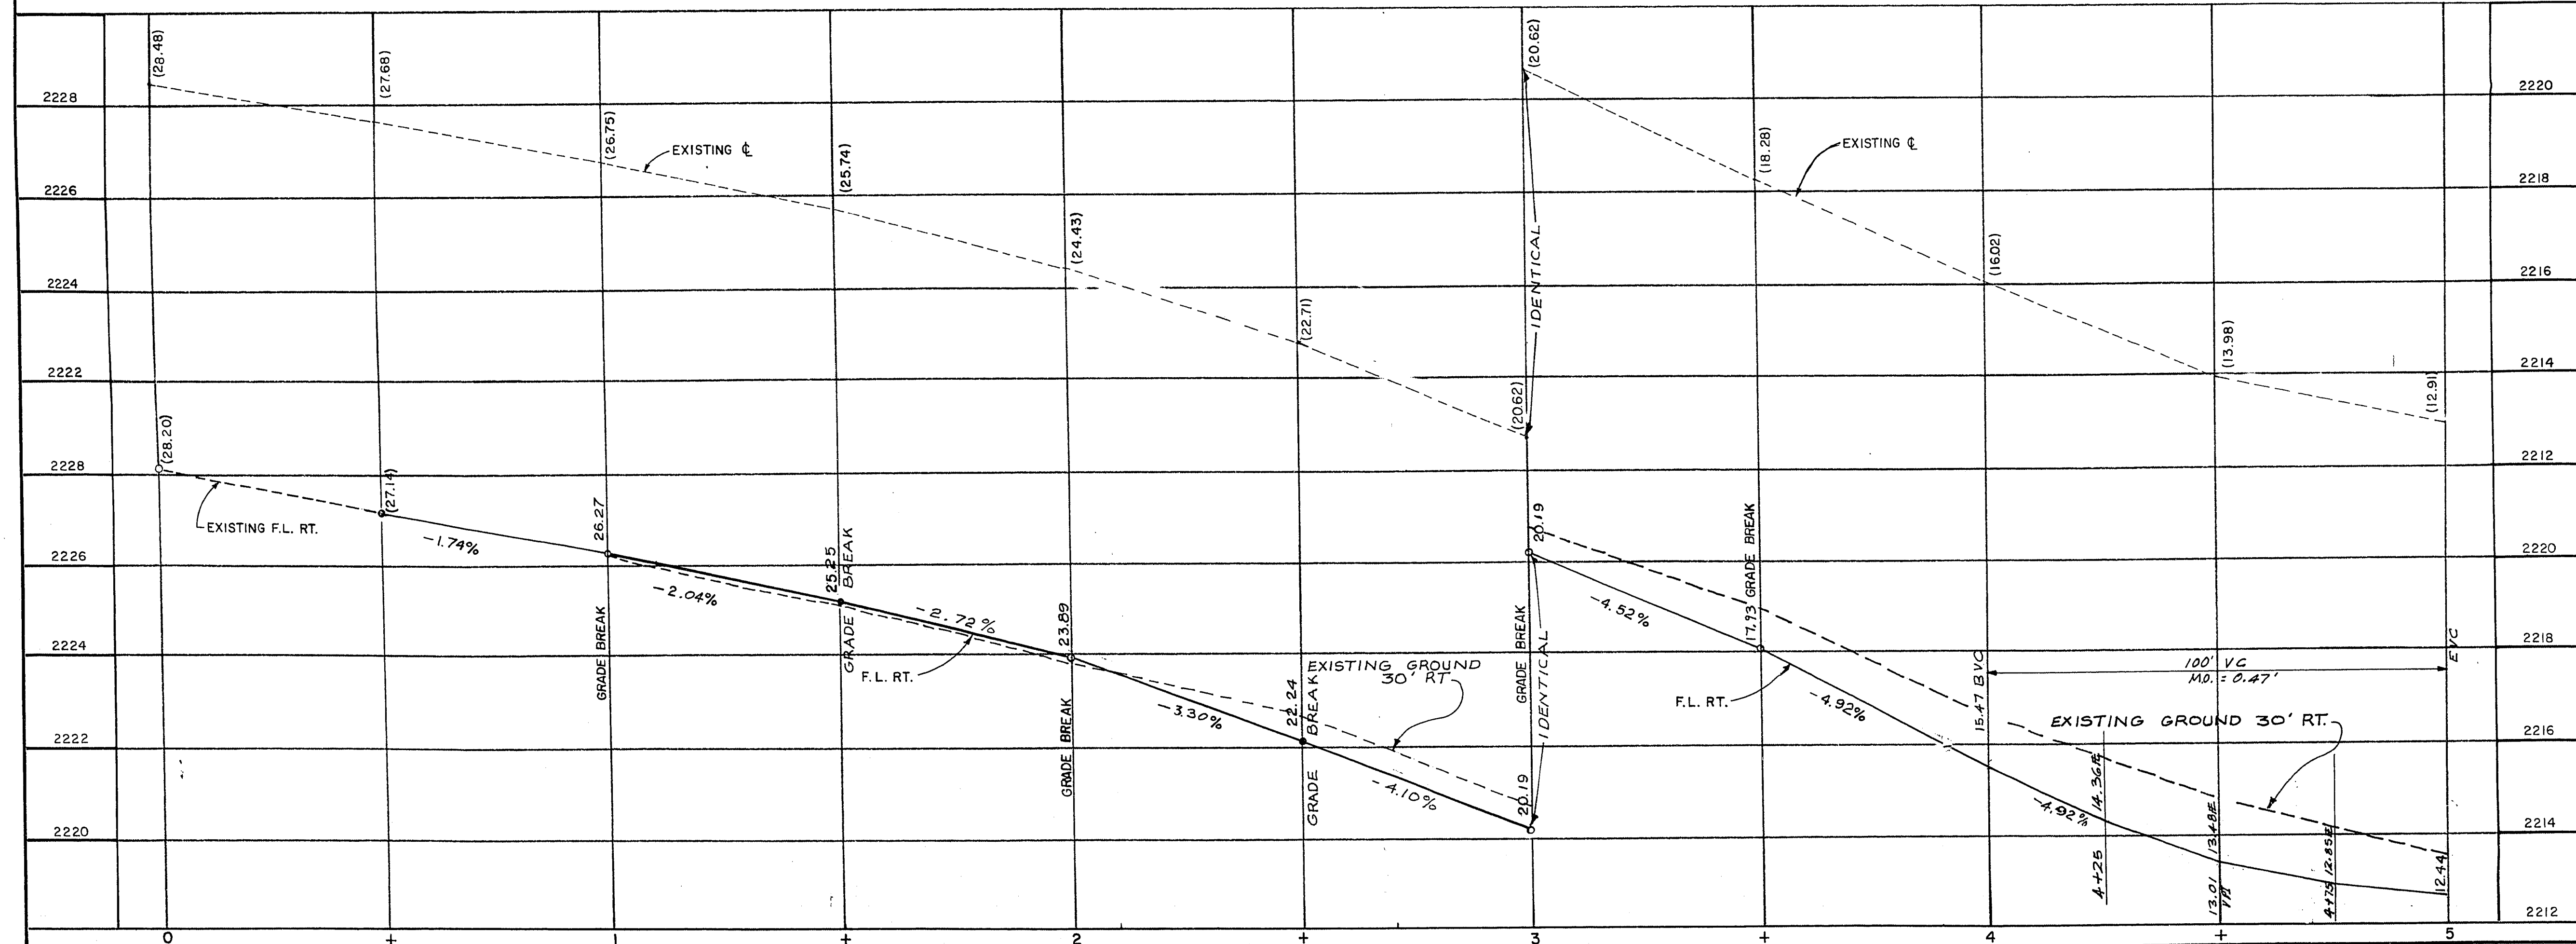

APPROVED BY: _____		TRAFFIC ENGINEER		DATE	
REVISION NO.	DESCRIPTION	BY	DATE	APPROVAL	
CITY OF LAS VEGAS NEVADA DEPARTMENT OF PUBLIC WORKS SERVICES DIVISION					
DOE AVENUE STA. 0+49 — 5+00					
W.O. NO. 4871	F.BK. NO. 68-10X	DATE	DRAWING NO.		
SC. (H) 1"=20'	SC. (V) 1"=2'	03-03-70	107 V 737		
DES. J. BILLINGSLEY		FILE NO.			
DR. EAR		APPROVED BY DIRECTOR OF PUBLIC WORKS			
[Signature]		SHEET 14 OF 37			