
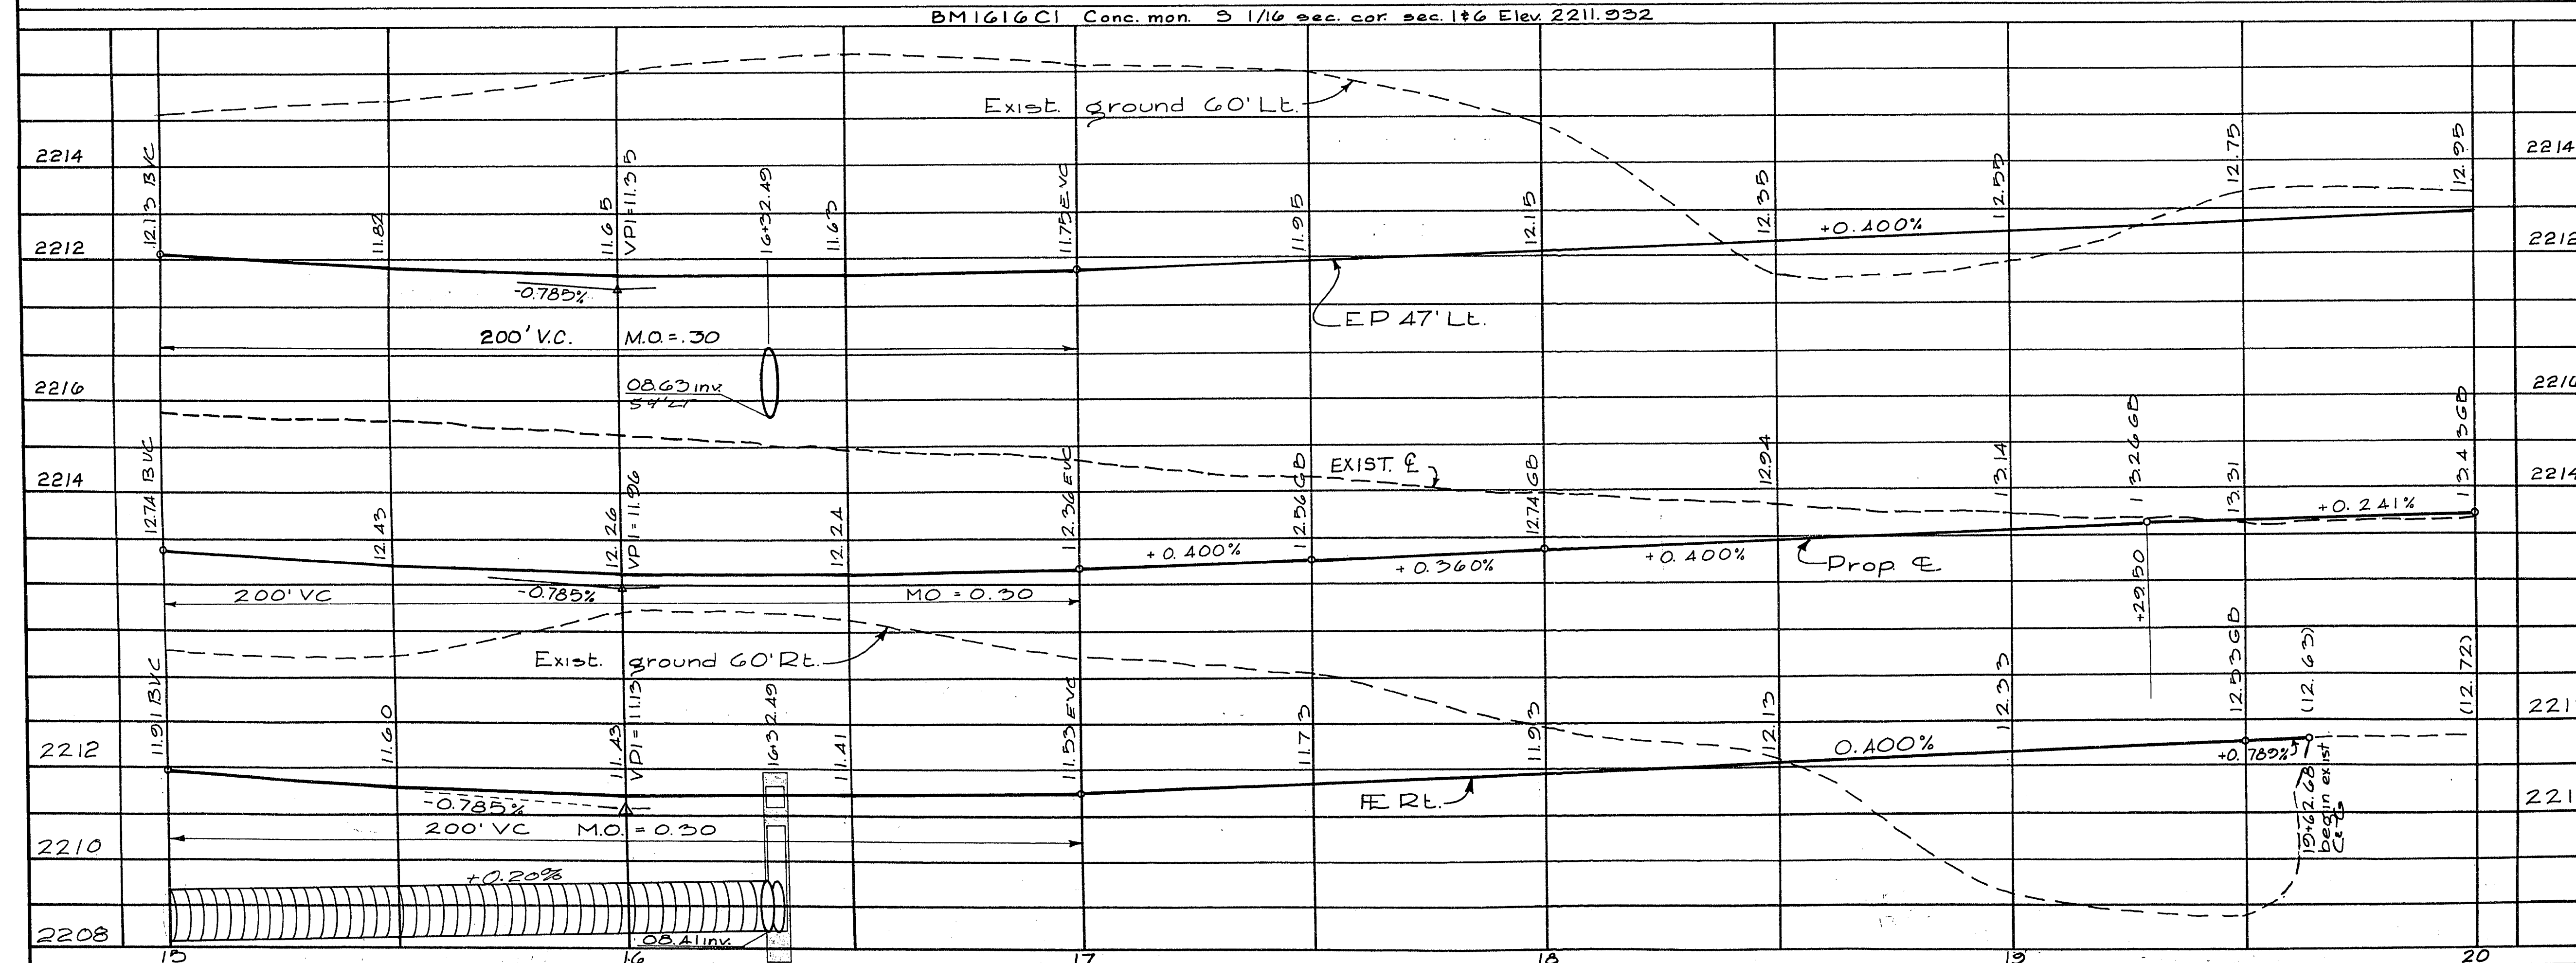


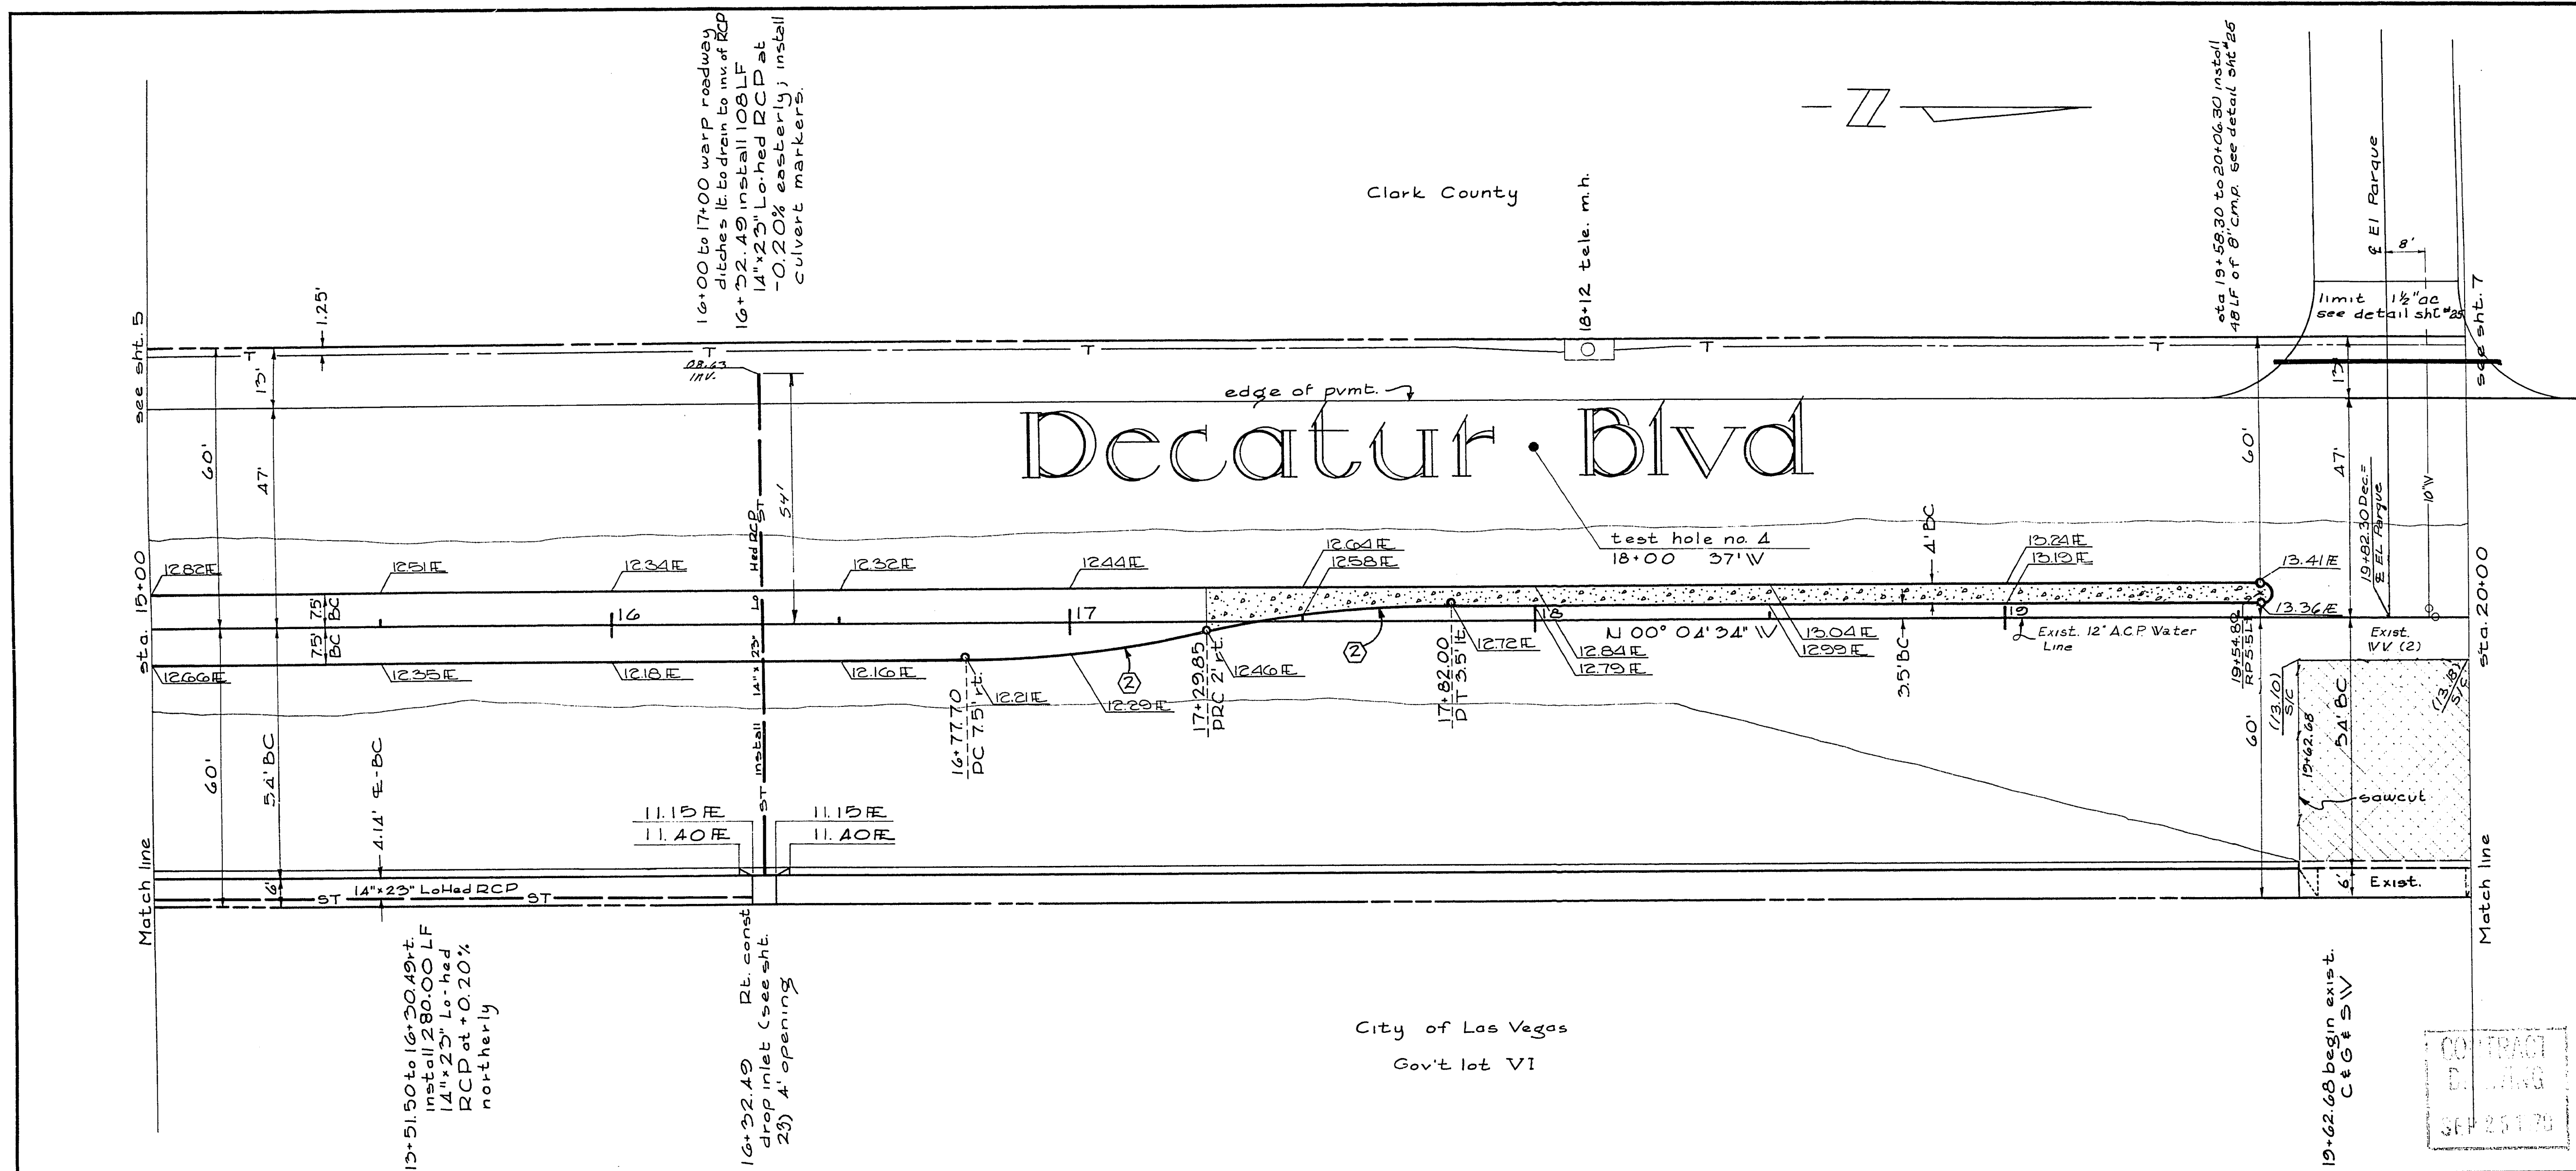

APPROXIMATE QUANTITIES - THIS SHEET			
ITEM	DESCRIPTION	CLV	UNIT
121180	14" x 23" Lo-Hed RCP	2.58	LF
201100	Excavation	616	CY
201100	Sawcut	80	LF
302100	Type I gravel base	142	CY
302200	Type II gravel base	40	CY
353100	Bituminous fog seal	360	SY
353500	1/2" opengrade plantmix	178	SY
354000	Variable A.C. overlay	139	SY
354003	1 1/2" A.C. pavement	452	LF
354014	2 1/2" type I.C. & G	994	LF
354015	18" type I.C. & G	994	LF
354014	Island concrete	1	EA
354014	Drop inlet	994	EA
354014	Green Color Coating For Conc. Median Is.	994	EA
354014	Green Color Coating For Asphalt Surfaced Median Is.	365	EA
354014	8" CMP	48	LF
354014	1 1/2" A.C. Island pavement	365	SY

APPROVED BY TRAFFIC ENGINEER DATE			
No.	Description	by	date approved
REVISIONS			
CITY OF LAS VEGAS NEVADA			
DEPARTMENT OF PUBLIC WORKS			
SERVICES DIVISION			
Decatur Blvd. 15+00 to 20+00			
W. Sahara to Charleston Blvd.			
W.O. NO. 7610	F.B.K. NO. 67-3X	DATE	DRAWING NO.
SC. (H) 1" = 20'	SC. (V) 1" = 2'	3/12/70	107V737
DES. G. DILLIGLEY	DR. D. E. S. & C. K.		FILE NO.
APPROVED BY DIRECTOR OF PUBLIC WORKS			SHEET 6 OF 37