

①	5'(EX) VEGAS DR. TO STA. 37+95 (EAST) & STACEY AVE. TO STA. 64+60 (WEST)
②	11' " " " " " " " " " " " " " " " "
③	395' " " " " " " " " " " " " " " "



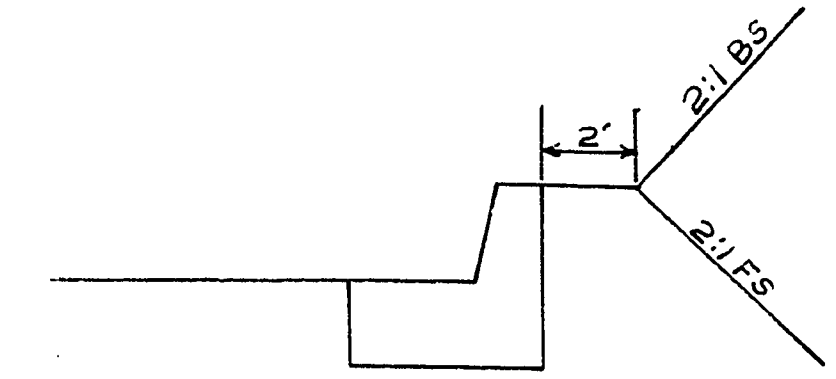


Diagram illustrating a hinge line elevation. The structure consists of a 12" SELECT MATERIAL base, a BITUMINOUS TACK COAT, and a 15.5" wide top layer. A 1.5" wide hinge line is shown on the right side, with a 6" wide section above it. The diagram is labeled "HINGE LINE ELEVATION".

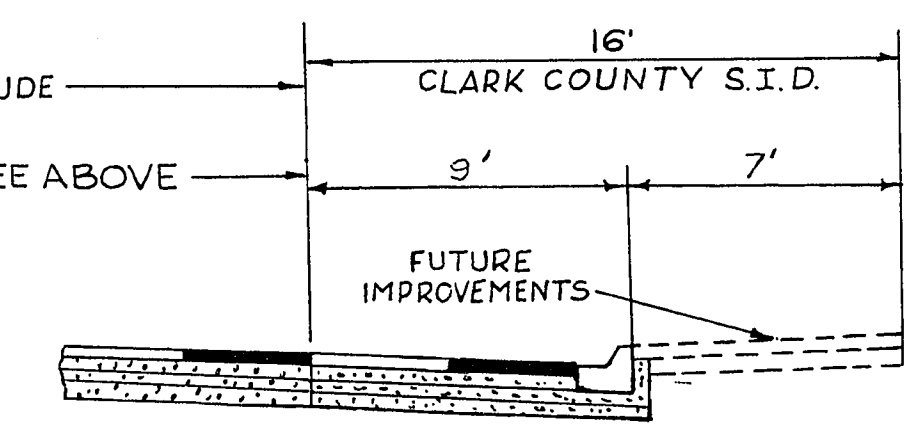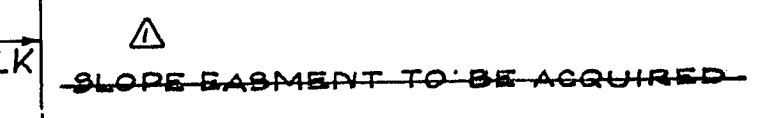

STA. 39+62± TO LAKE MEAD (EAST SIDE)

[illegible]