


SCALE: 1" = 20'

APPROXIMATE QUANTITIES — THIS SHEET

ITEM	DESCRIPTION	QTY	UNIT
201.1	ROADWAY EXCAVATION	376	C.Y.
340.1	CONSTRUCT CONCRETE CURB & GUTTER	422	L.F.
302.1	TYPE I GRAVEL BASE	323	C.Y.
302.2	TYPE II GRAVEL BASE	130	C.Y.
334.4	2 INCH ASPHALTIC CONCRETE PAVEMENT	1,172	S.Y.
333.1	BITUMINOUS FOG SEAL	1,172	S.Y.
512.51	ADJUST MANHOLE	1	EA.

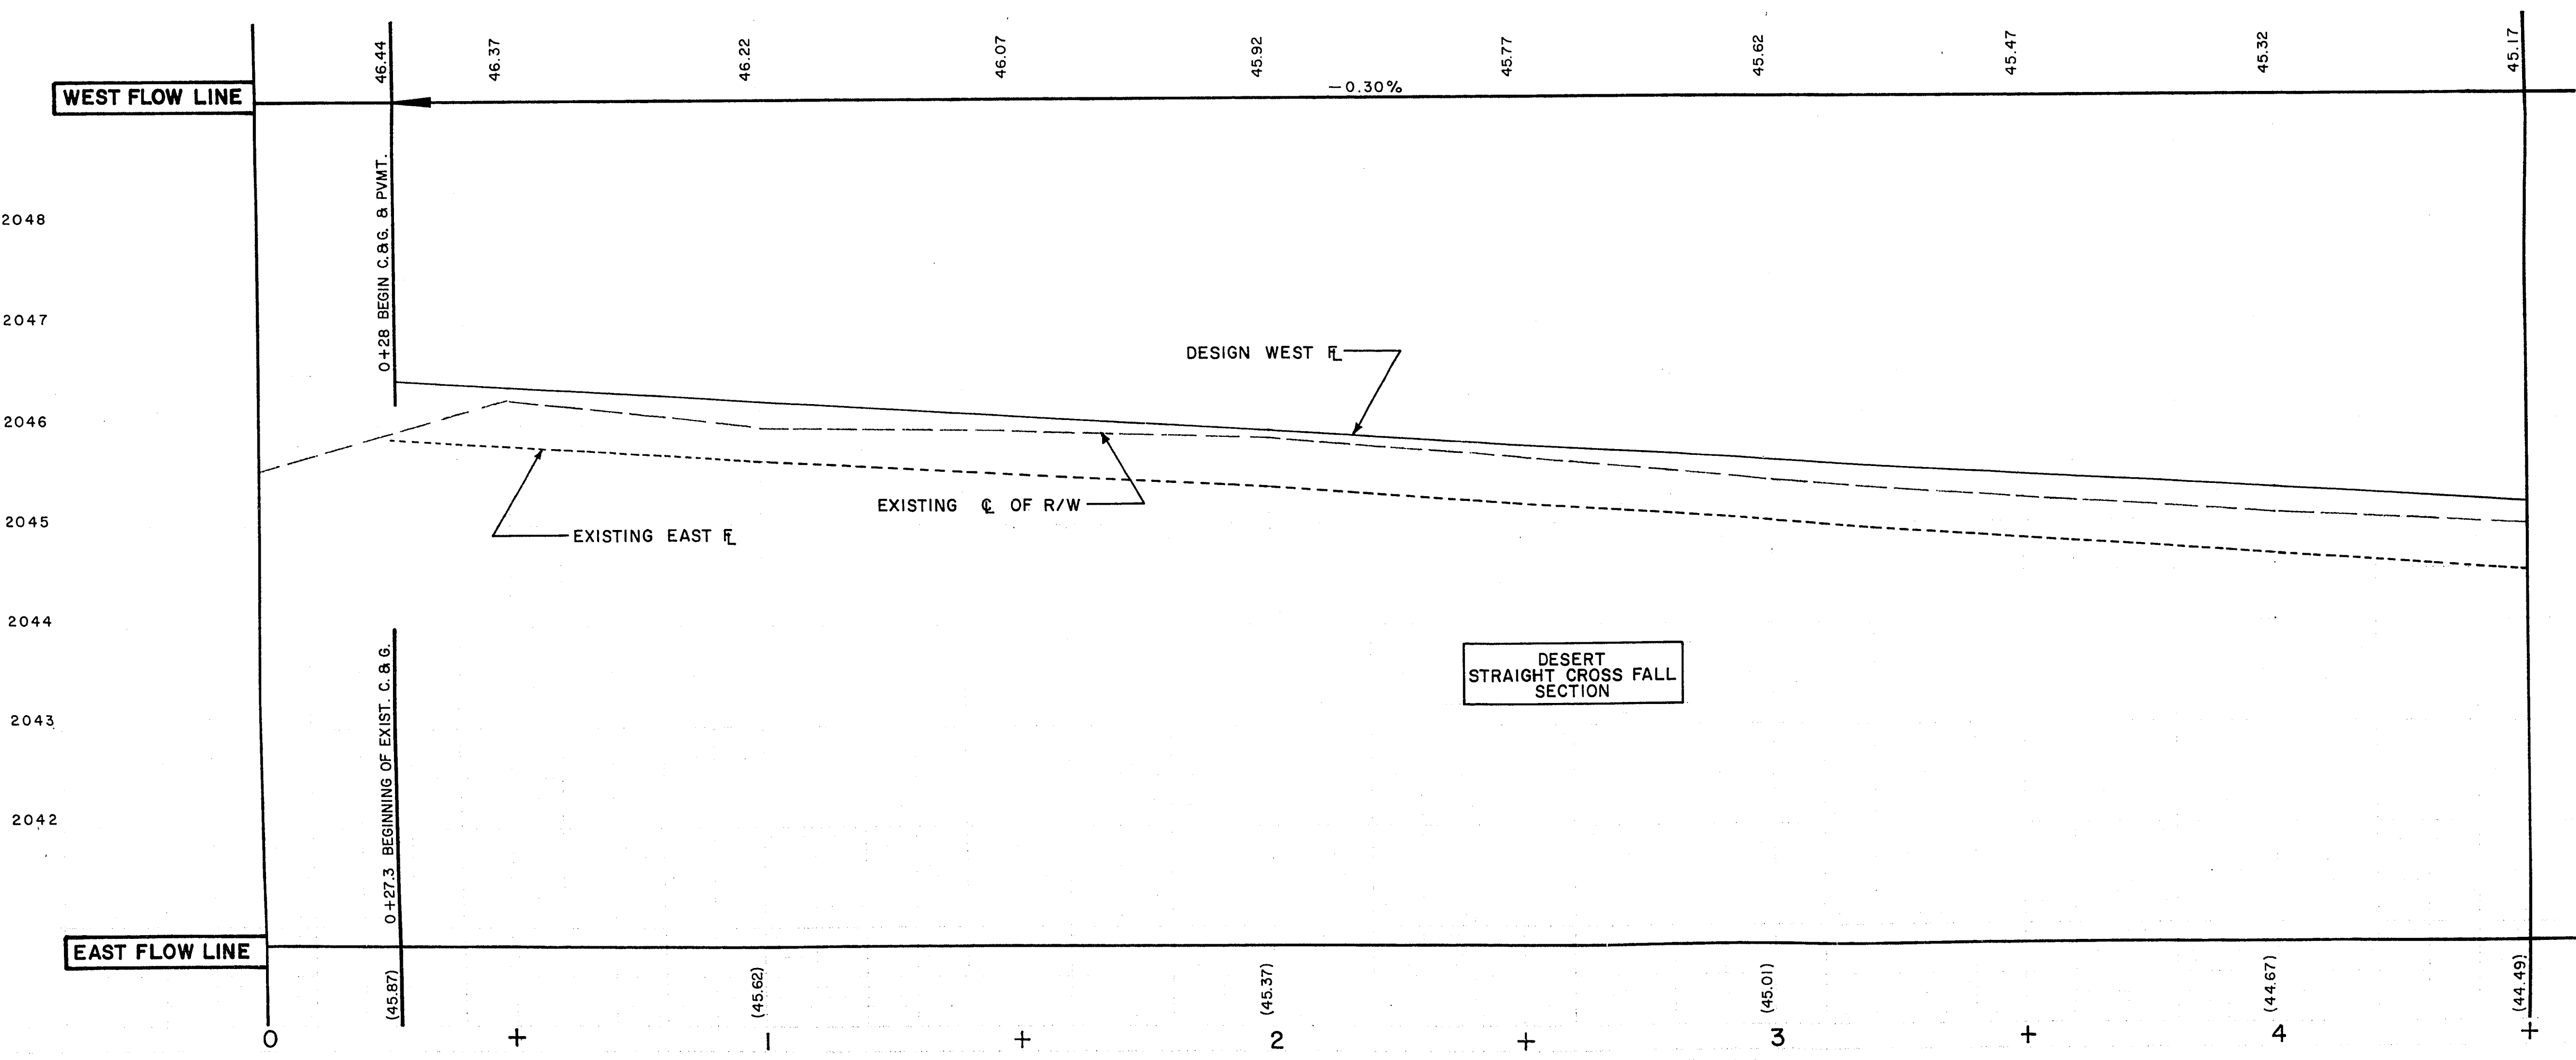

BENCH MARK: RAILROAD SPIKE IN POWER POLE NORTH EAST CORNER OF RANCHO ROAD AND PINTO LANE. ELEVATION 2075.91

APPROVED DATE		
BY	CHKD	DATE
7	D.P.W.	11/14/68
5	ENGR	11/14/68
5	FIELD	11/14/68
4	RTW	11/14/68
6	SERV.	11/14/68
1	SUBD	11/14/68
1	TRAF	11/14/68
2	UTIL	11/14/68

CITY OF LAS VEGAS NEVADA
ENGINEERING DEPT.

DESERT LANE
STATION 0+00 TO STATION 4+50

S.A.D. 484 UNIT I	DATE 3-11-68	SC. 1/4" = 20'
DES. ANDERSON	12-1-66	SC. 1/4" = 1'
DR. GODDARD-PATTERSON	12-1-66	F.B.K. NO. 65-3X
CKD. [Signature]	12-9-68	P.O. NO.
APPROVED BY CITY ENGR. [Signature]	4/8/68	DRAWING NO. 484

SHEET 19 OF 26

134-46 107-V 771