


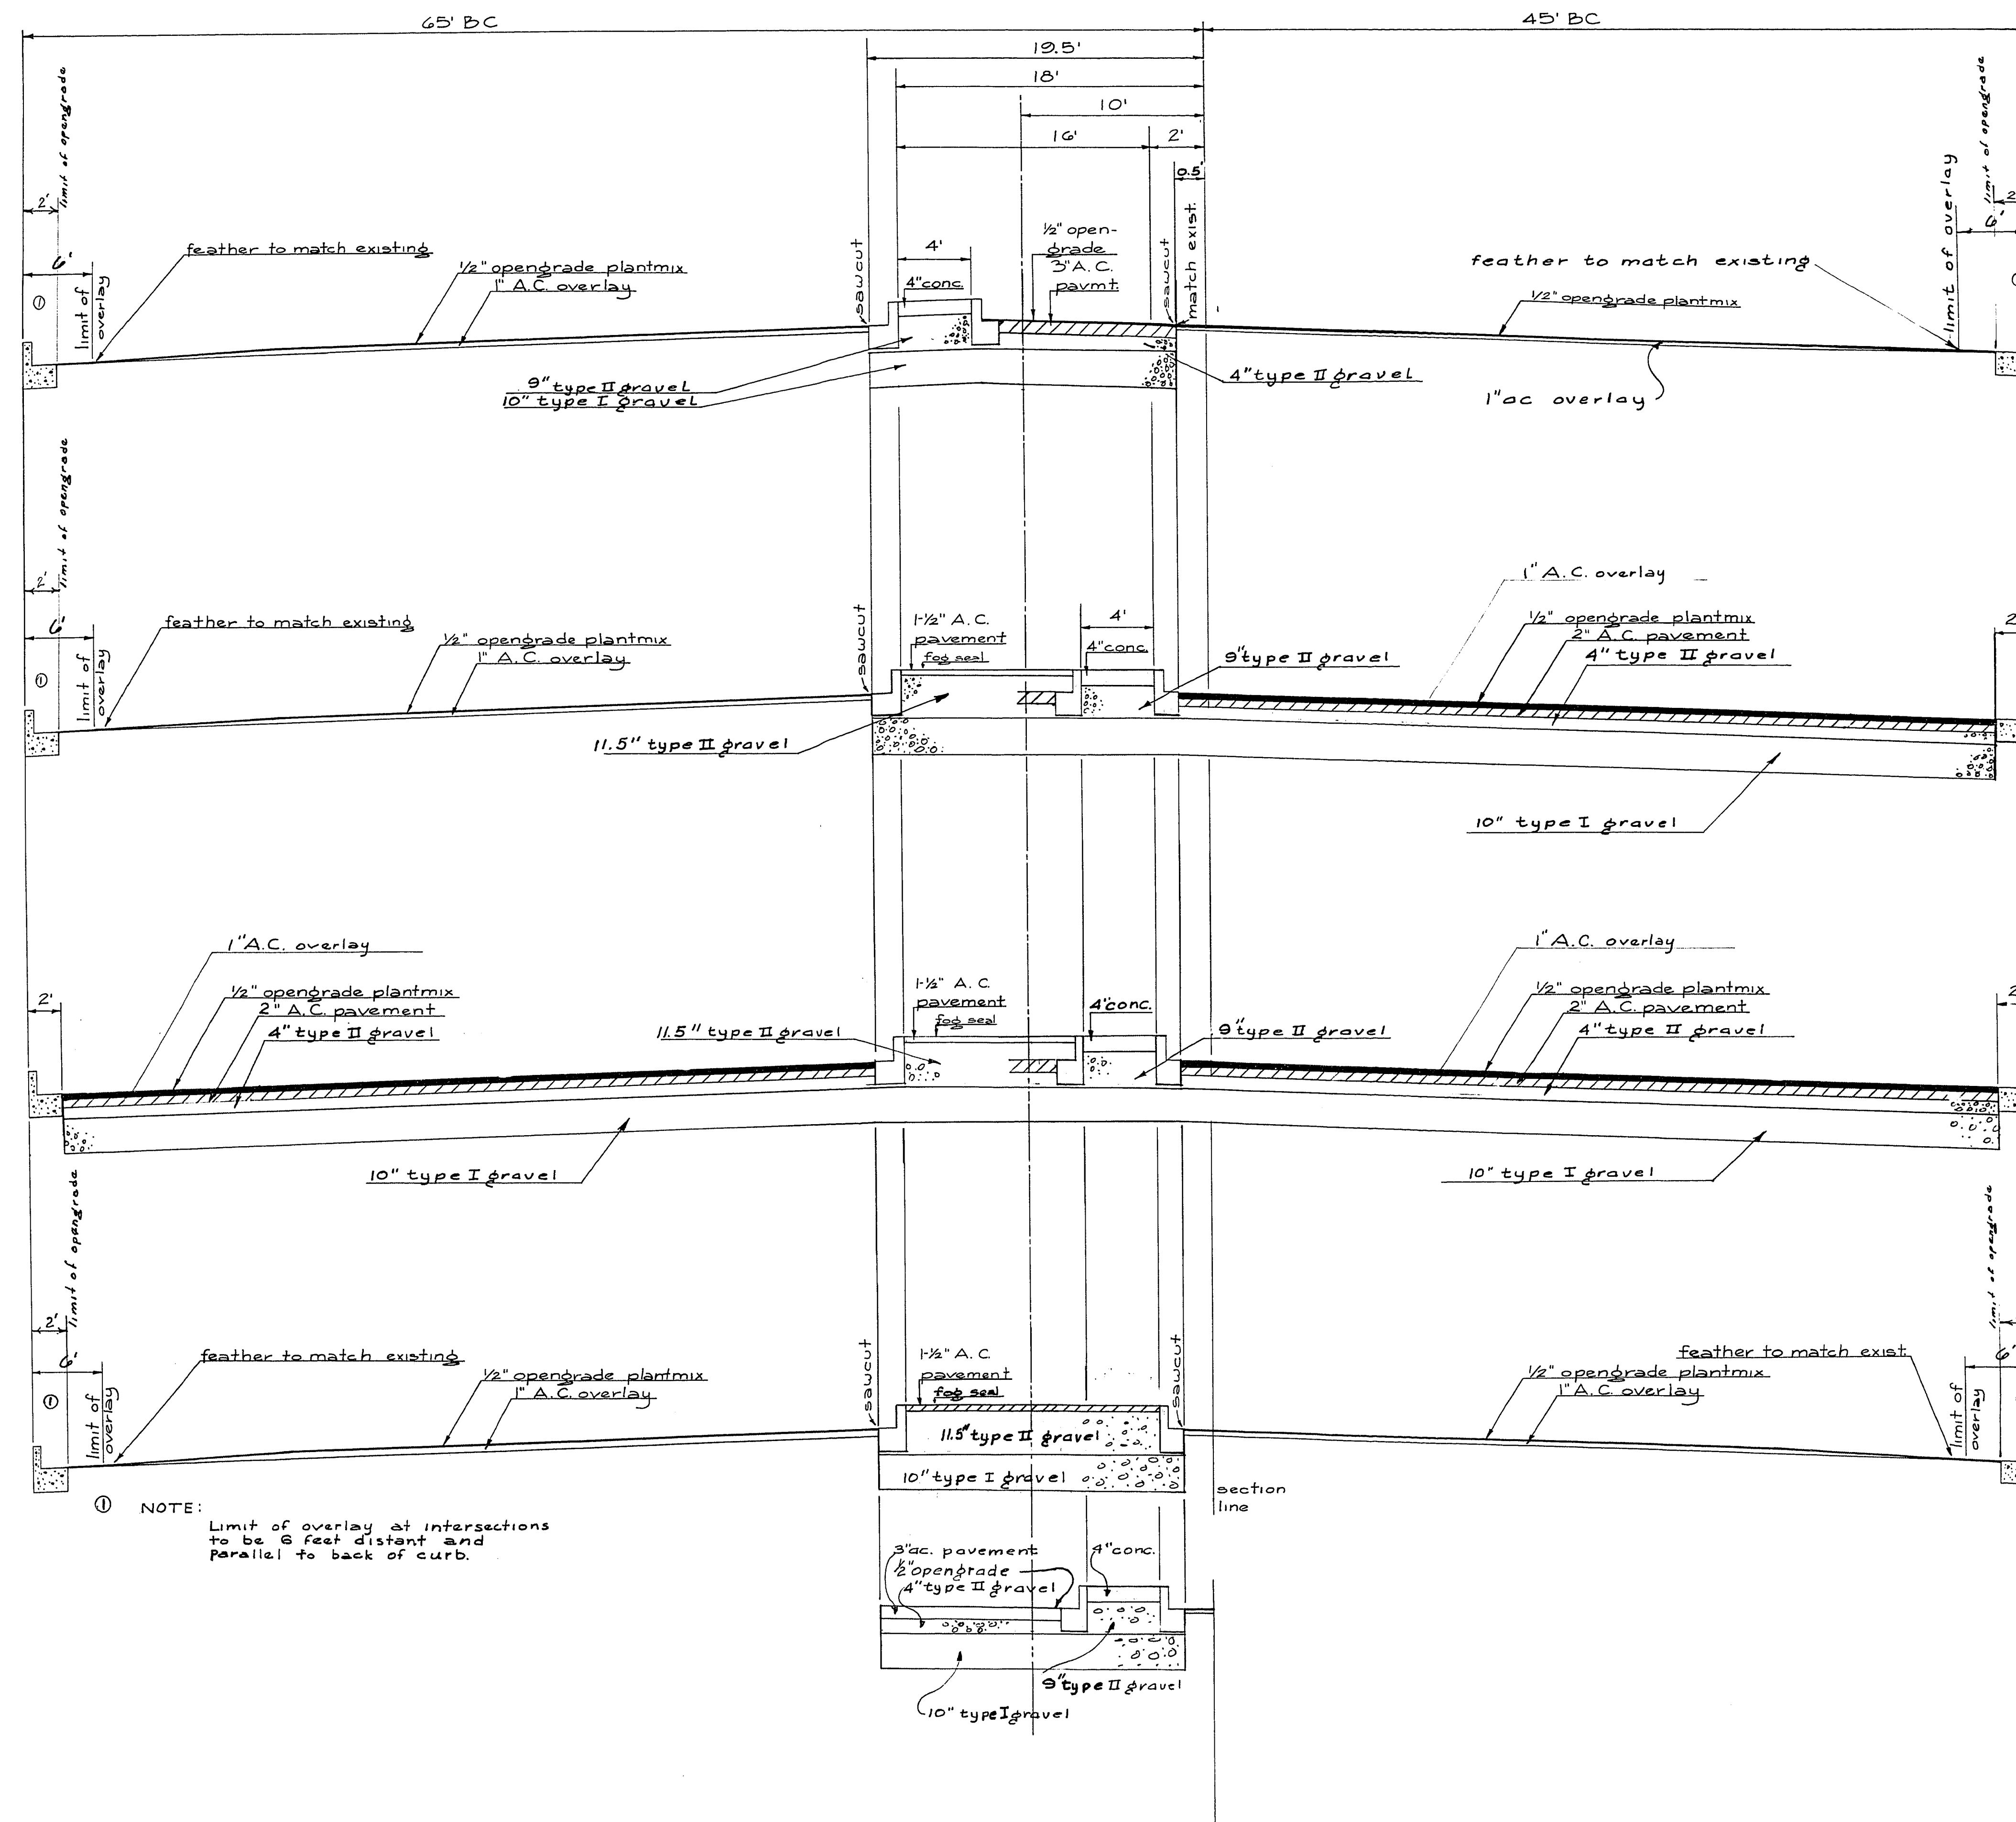

STATION:

50+25 to 52+87.28

39+72 to 41+57.11 - future c&g rt.  
41+57.11 to 45+04.11 exist. c&g rt.  
45+04.11 to 47+72.28 future c&g rt.  
47+72.28 to 50+25 exist. c&g rt.

NOTE:  
Overpave 1' in locations  
where no existing curb  
and gutter.

34+00 to 37+00

26+39 to 34+00,  
37+00 to 39+72

*Jay M. Brasher*  
1624  
4/24/70

CONTRACT  
DRAWING  
MAY 22 1970

|                               |                  |                                      |             |
|-------------------------------|------------------|--------------------------------------|-------------|
| CITY OF LAS VEGAS NEVADA      |                  |                                      |             |
| DEPARTMENT OF PUBLIC WORKS    |                  |                                      |             |
| SERVICES DIVISION             |                  |                                      |             |
| TYPICAL SECTIONS              |                  |                                      |             |
| Dedator Blvd.                 |                  |                                      |             |
| W. Fremont to Washington Ave. |                  |                                      |             |
| W.O. NO. 3022                 | F.B.K. NO. 68-2X | DATE                                 | DRAWING NO. |
| SC. (H) 1"=5'                 | SS. (V) 1"=2'    | 27 April 70                          | 107-V 817   |
| DES. G. Billingsley           | DR. D. Stewart   | APPROVED BY DIRECTOR OF PUBLIC WORKS | FILE NO.    |
| SHEET 9 OF 9                  |                  |                                      | 15-4-9      |